



**06** Existing Rear Elevation (North)  
N scale 1:100

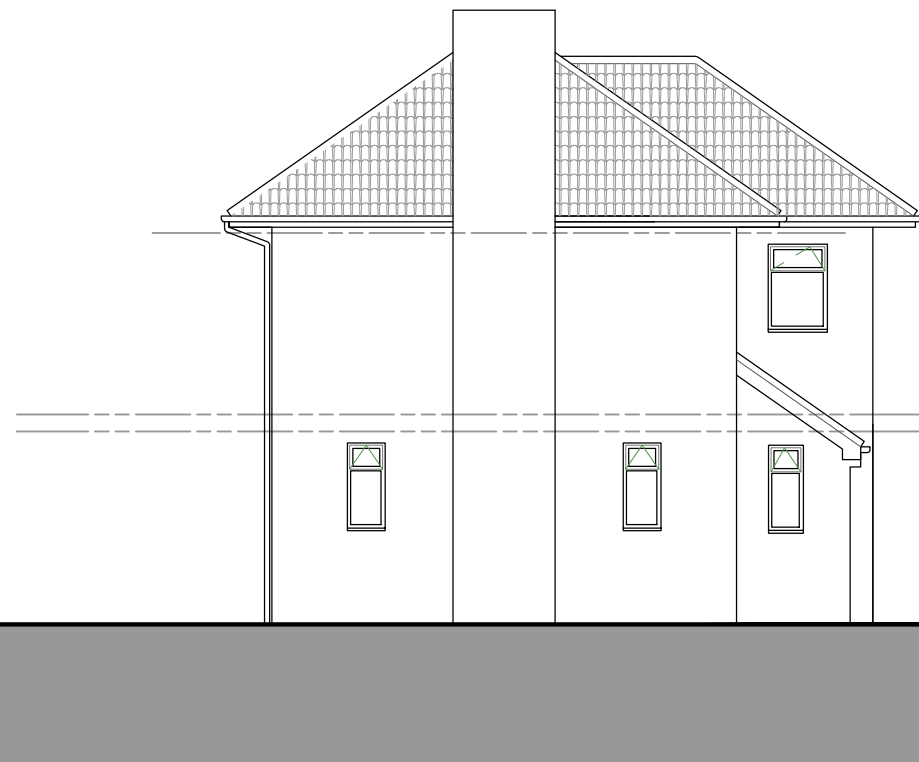

**06** Existing Side Elevation (West)  
W scale 1:100

 

NOTES.  
THIS DRAWING IS COPYRIGHT.  
THE DRAWING IS NOT TO BE USED FOR CONSTRUCTION UNLESS MARKED 'FOR CONSTRUCTION'  
THE CONTRACTOR IS RESPONSIBLE FOR ALL DIMENSIONS AND THE CORRECT SETTING OUT ON SITE. ONLY FIGURED DIMENSIONS ARE TO BE USED, IF IN DOUBT ASK.  
ALL MATERIALS AND WORKMANSHIP TO COMPLY WITH THE CURRENT BRITISH STANDARDS AND CODES OF PRACTICE.

Rev	Date	Description

**P.J.Orchard** B Arch RIBA

Chartered Architect

9 West Hill Gardens  
Portishead  
North Somerset  
BS20 6LJ

Tel /Fax: 01275 847 190



Project

52, OAKTREE AVENUE,  
PUCKLECHURCH, SOUTH  
GLOUCESTERSHIRE,  
BS16 9SF.

Drawing Title

**EXTENSIONS AND  
REMODELING**

EXISTING ELEVATIONS

Scale <b>1:100@A3</b>	Job Number .
Date <b>13.03.2023</b>	Drawing Number <b>PL06</b>
Drawn <b>JM</b>	Checked <b>PJO</b>