





15 Proposed Front Elevation (South)
S scale 1:100

NOTES.
 THIS DRAWING IS COPYRIGHT.
 THE DRAWING IS NOT TO BE USED FOR CONSTRUCTION UNLESS MARKED 'FOR CONSTRUCTION'
 THE CONTRACTOR IS RESPONSIBLE FOR ALL DIMENSIONS AND THE CORRECT SETTING OUT ON SITE. ONLY FIGURED DIMENSIONS ARE TO BE USED, IF IN DOUBT ASK.
 ALL MATERIALS AND WORKMANSHIP TO COMPLY WITH THE CURRENT BRITISH STANDARDS AND CODES OF PRACTICE.

Rev	Date	Description

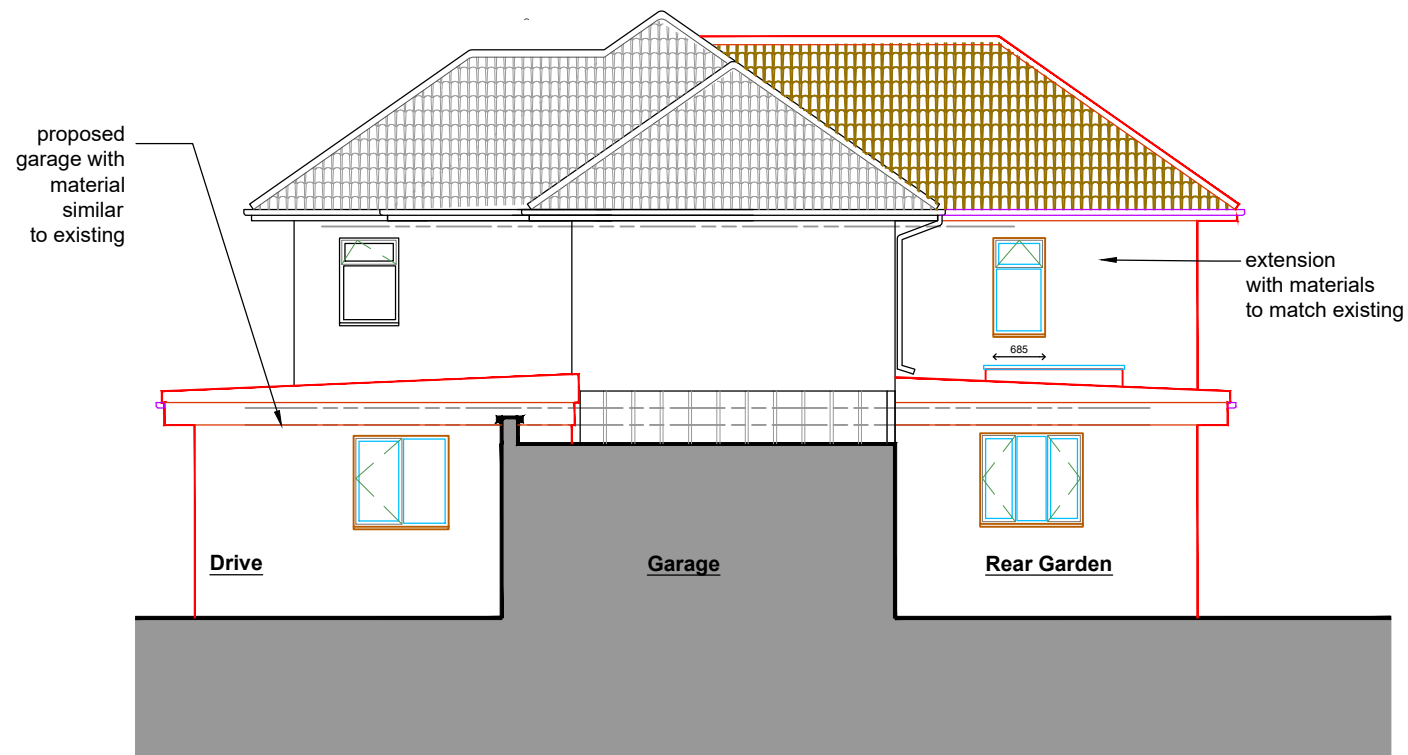

15 Proposed Side Elevation (East)
E scale 1:100

 

P.J.Orchard B Arch RIBA
 Chartered Architect
 9 West Hill Gardens
 Portishead
 North Somerset
 BS20 6LJ
 Tel /Fax: 01275 847 190

Project
**52, OAKTREE AVENUE,
 PUCKLECHURCH, SOUTH
 GLOUCESTERSHIRE,
 BS16 9SF.**

Drawing Title
**EXTENSIONS AND
 REMODELING**
 PROPOSED ELEVATIONS

Scale 1:100@A3	Job Number .
Date 01.09.2023	Drawing Number PL15
Drawn JM	Checked PJO