



© This drawing and design are copyright.  
 Do not scale from this drawing. Use only figured dimensions. If in doubt, ask.  
 All dimensions are to be checked on site.  
 Any discrepancies should be reported immediately to the Architect.

PROPOSED FIRST FLOOR PLAN. (1:50)

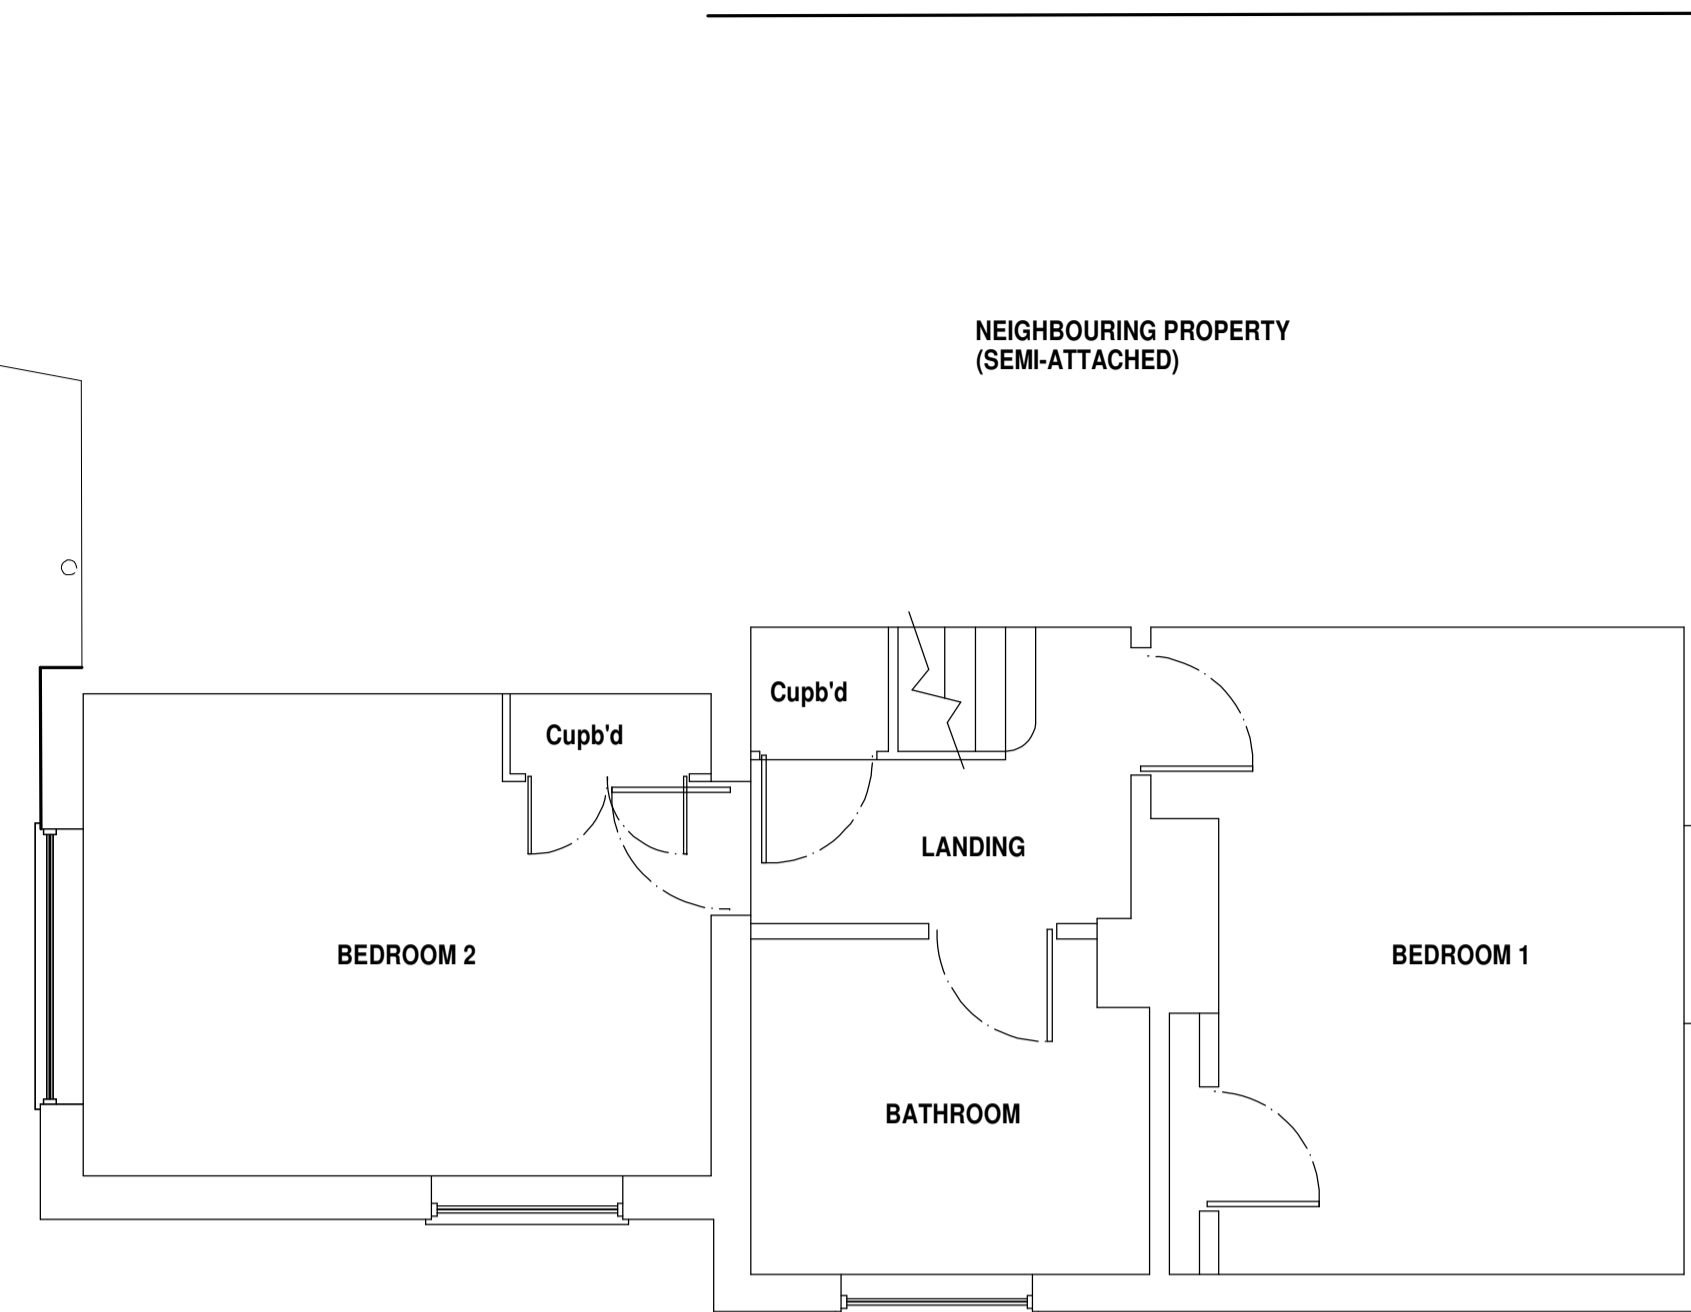

PROPOSED GROUND FLOOR PLAN. (1:50)

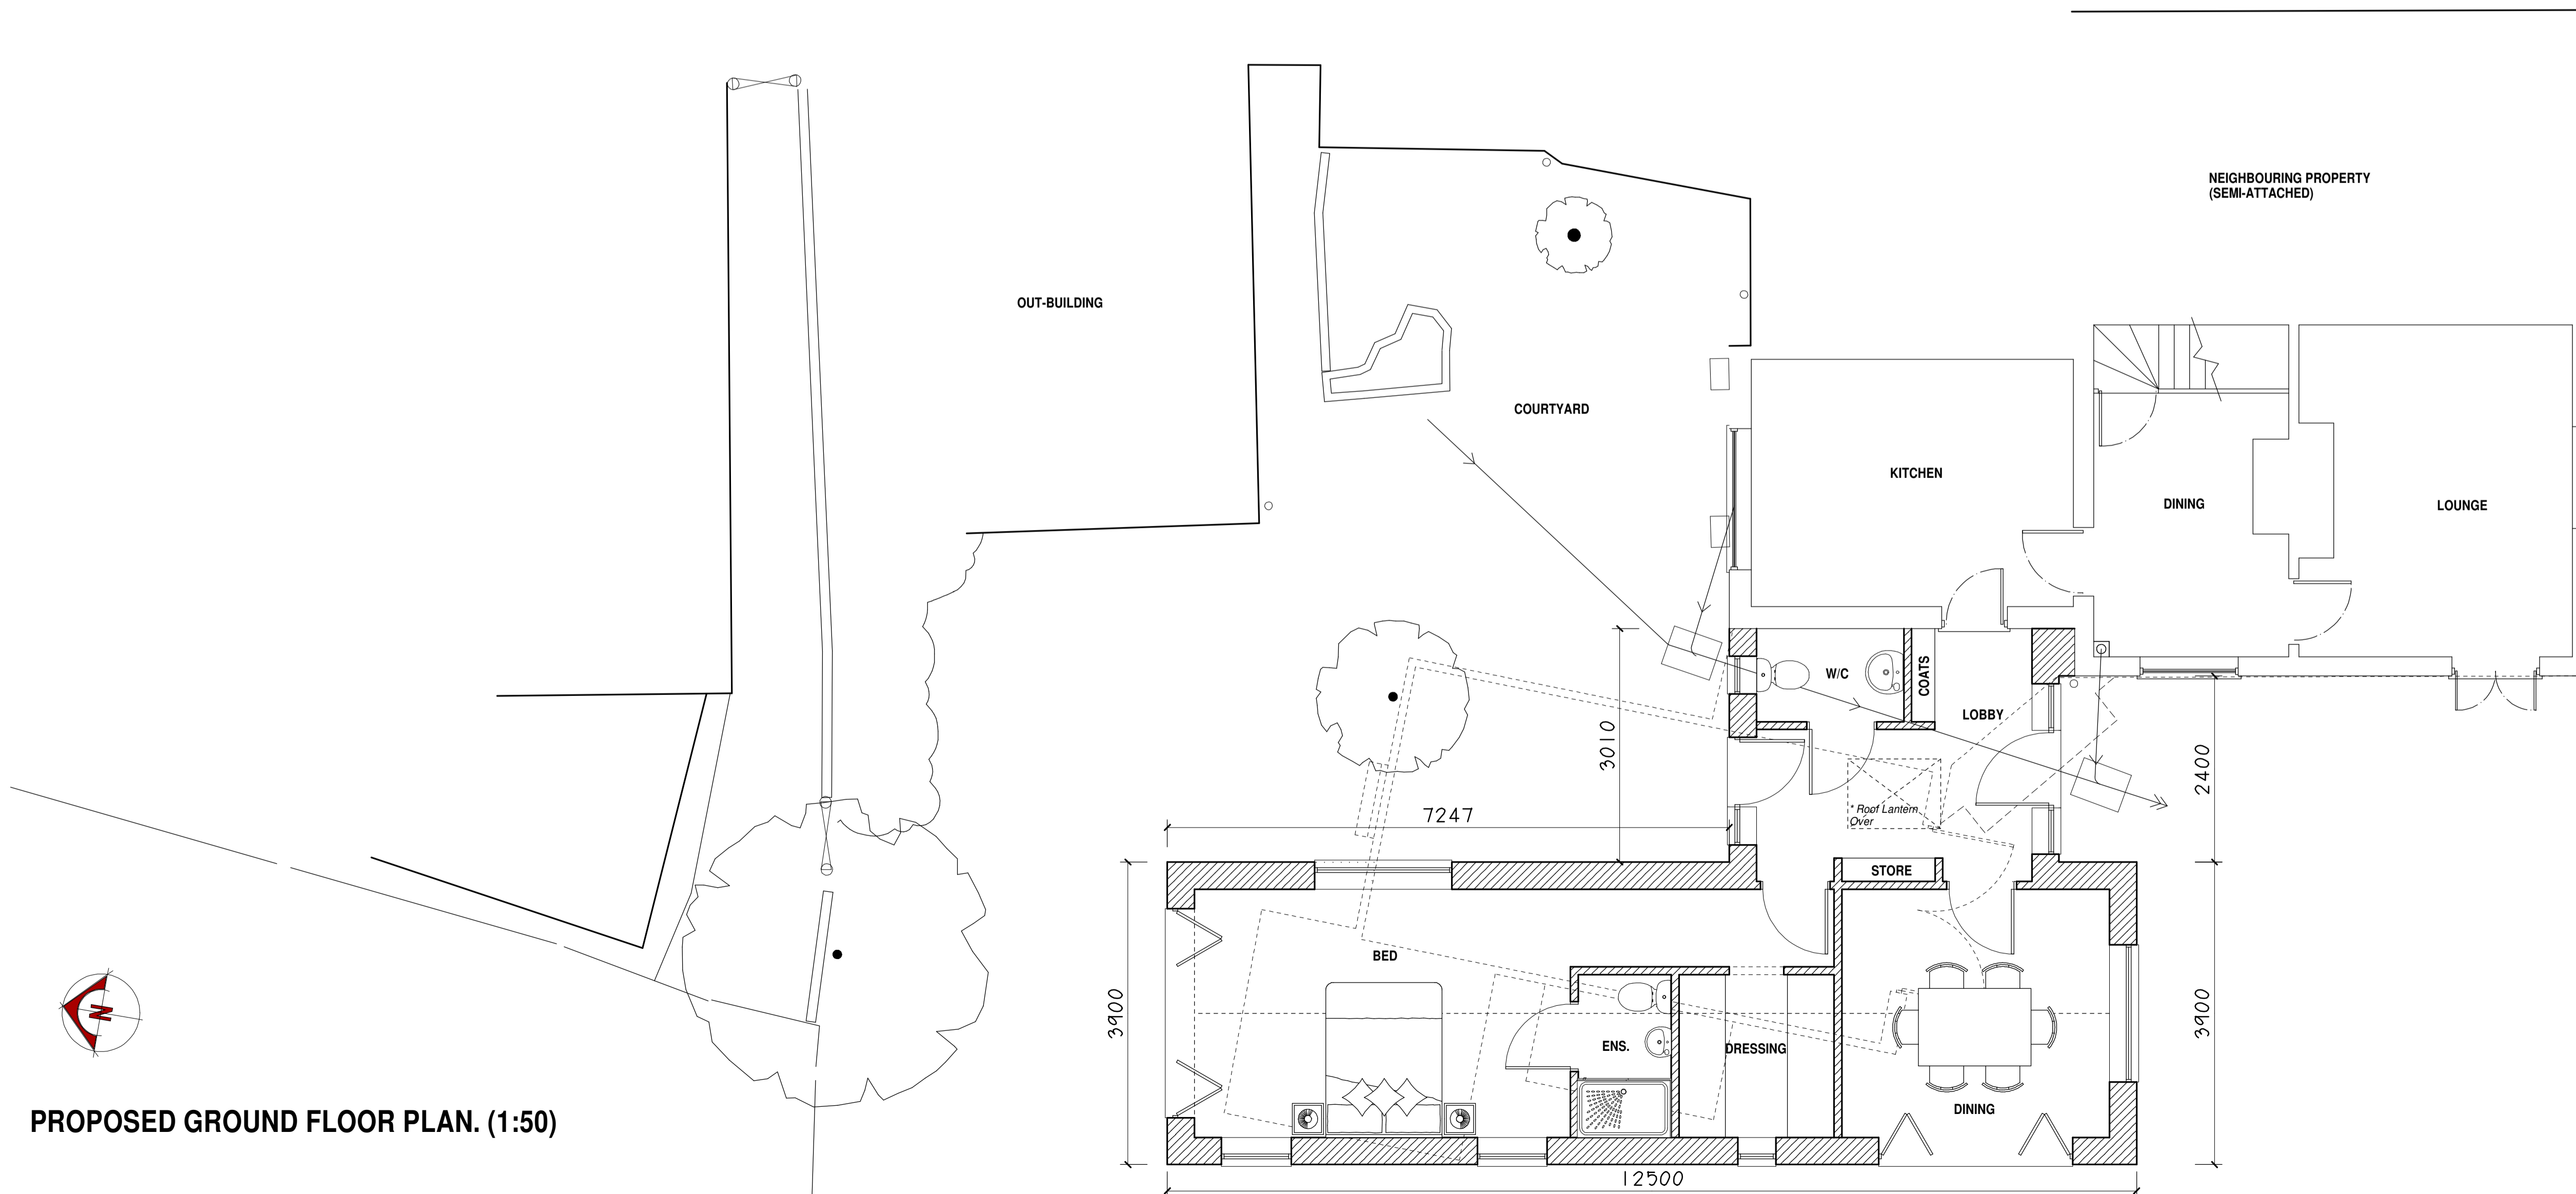

DATE	REV	DESCRIPTION	DRAWN

**Patrick Allen & Associates Architects**  
 architects@patrickallen.org.uk 2 Grange Business Centre  
 www.patrickallen.org.uk Tommy Flowers Drive  
 +44 (0)1473 620660 Grange Farm  
 Kesgrave, Ipswich  
 Suffolk, IP5 2BY

Project  
**Proposed work at 21 Beccles Road, Loddon, Norfolk, NR14 6JQ**

Client  
**S. Pointer & R. Catton**

Drawing Title  
**Floor Plans As Proposed**

Drawing Status  
**Planning**

Scale	Paper Size	Date	Drawn
1:50	A1	Aug 2023	AC

Drawing Number  
**4459-06C**

© 2023 Patrick Allen & Associates Limited | Registered No: 4694261