

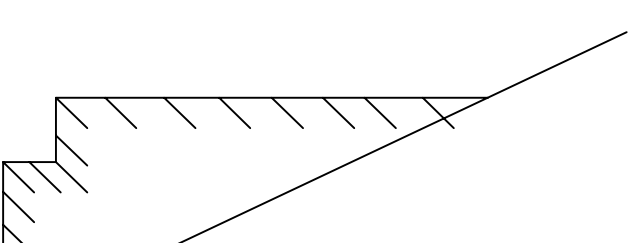


Drawing prepared for planning approvals only

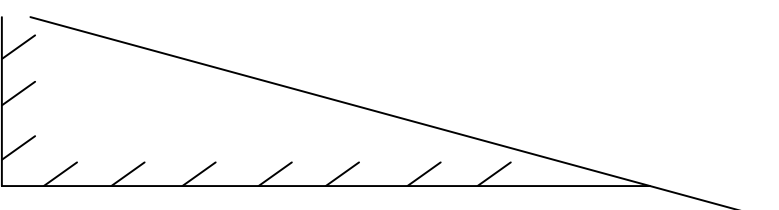

Existing Floor Plan 1:100

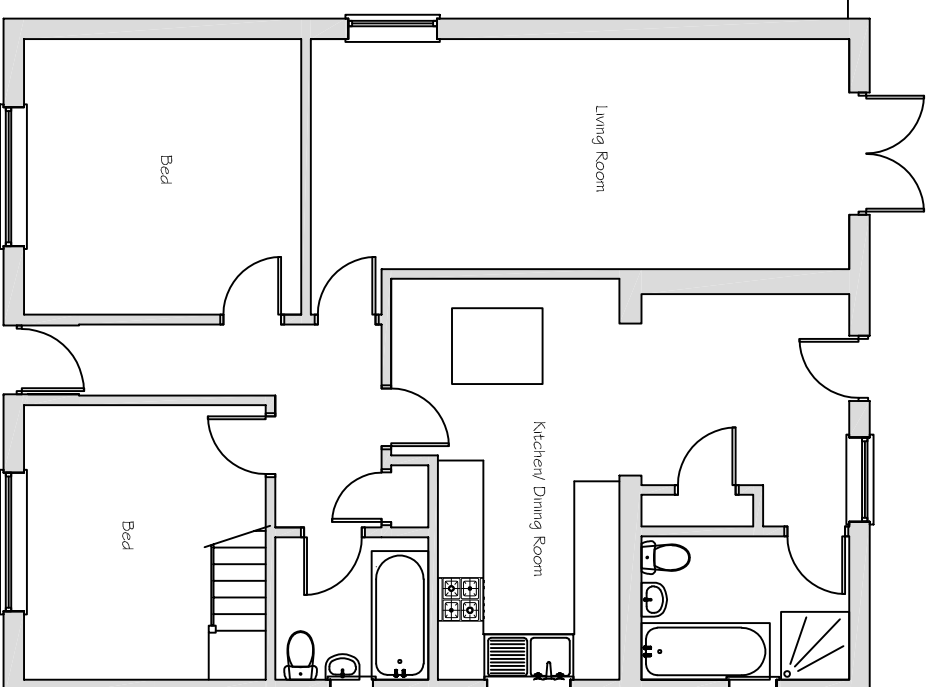

REV.	DATE	DESCRIPTION

<b>Stephen Moore Architectural Services</b> Domestic & Commercial, New Builds, Alterations & Extensions 69 Norwich Road, New Costessey, Norwich, Norfolk, NR5 0EN T: (01603) 446982 / 07454165313 E: philipp@sm-as.co.uk W: www.sm-as.co.uk		<b>cabem</b> chartered building engineer		<b>SM</b>	
<b>CLIENT:</b> Mr & Mrs Read 123 Holt Road Helleston NR6 6UA			<b>DRAWING:</b> Existing Floor Plan		
<b>PROJECT:</b> Single Storey Front Extension			DRAWN BY: PSM	DATE: Sept 22	SCALE: 1:100 UNO
PROJECT No. 2308/1560			PAPER SIZE: A3	DRG No. /3	