


Drawing prepared for planning approvals only

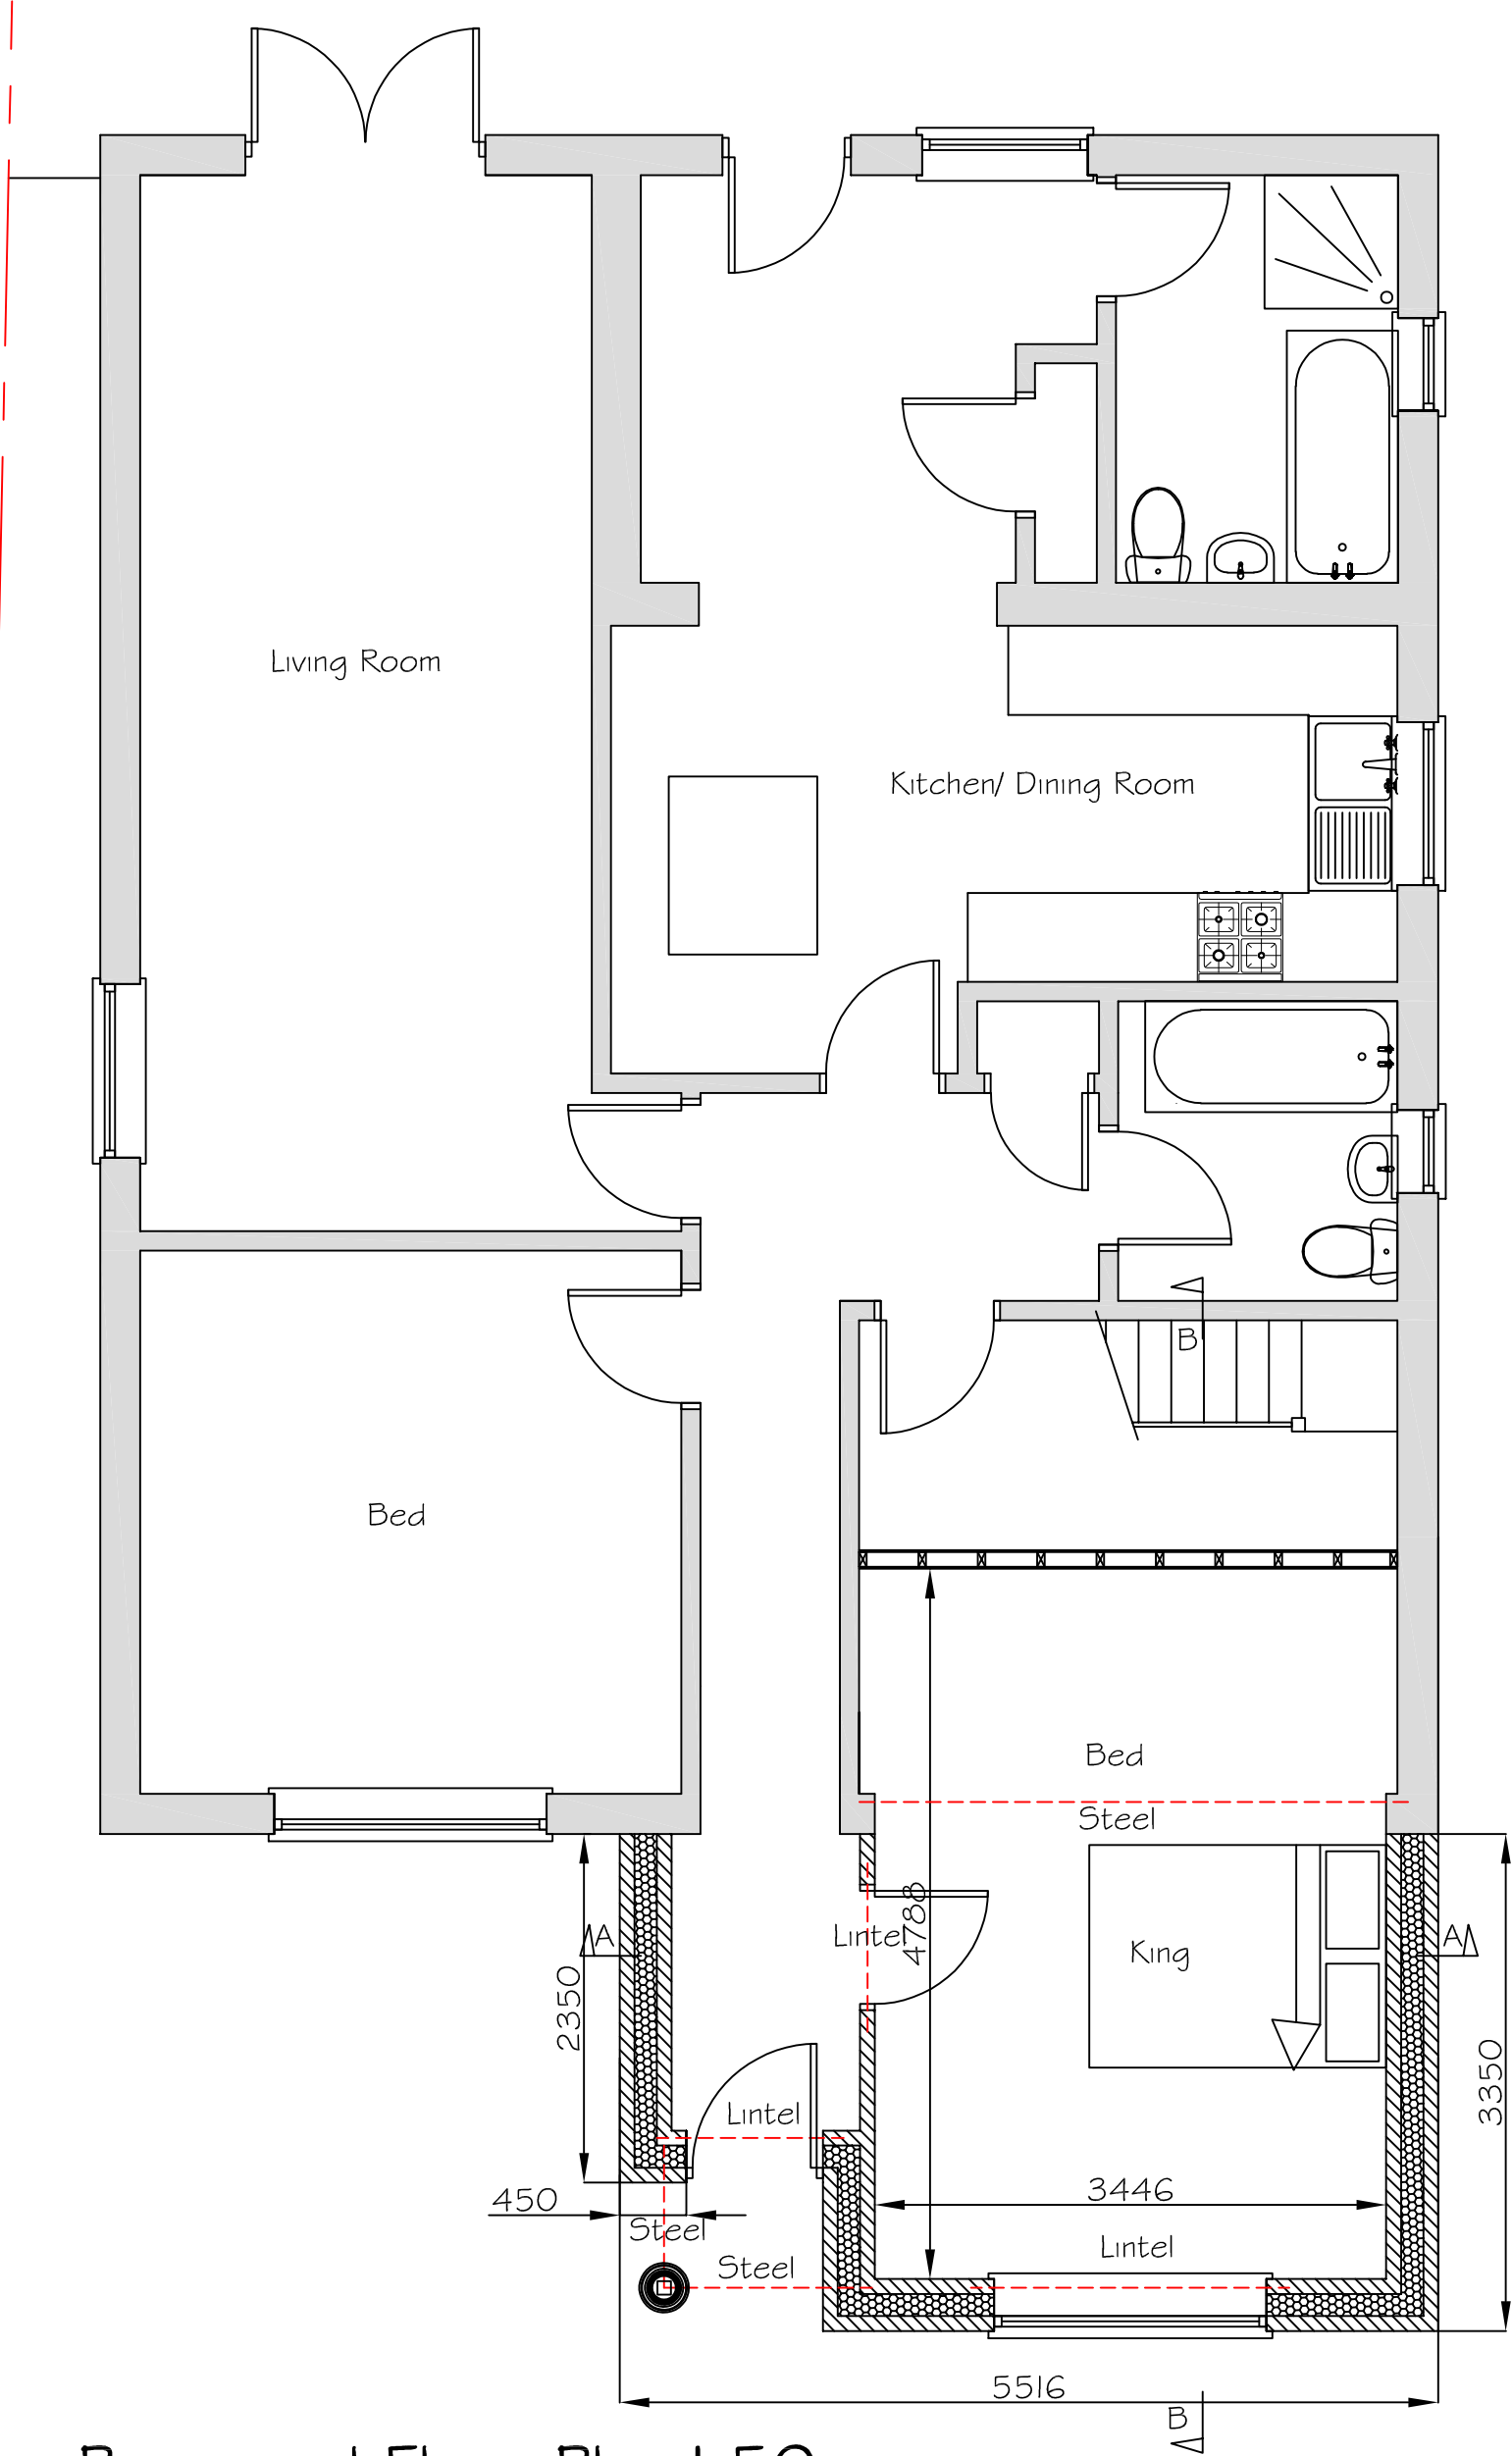

Proposed Floor Plan 1:50



REV.	DATE	DESCRIPTION		
			<p>Stephen Moore Architectural Services Domestic & Commercial, New Builds, Alterations & Extensions 69 Norwich Road, New Costessey, Norwich, Norfolk. NR5 0EN T: (01603) 446982 / 07454165313 E: philip@sm-as.co.uk W: www.sm-as.co.uk</p>	
			<p>CLIENT: Mr & Mrs Read 123 Holt Road Hellesdon NR6 6UA</p>	
			<p>DRAWING: Proposed Floor Plan</p>	
			<p>PROJECT: Single Storey Front Extension</p>	
			<p>DRAWN BY: PSM DATE: Sept 22</p>	
			<p>SCALE: 1:50 uno PAPER SIZE: A3</p>	
			<p>PROJECT No. 2308/1560 DRG No. /4</p>	