


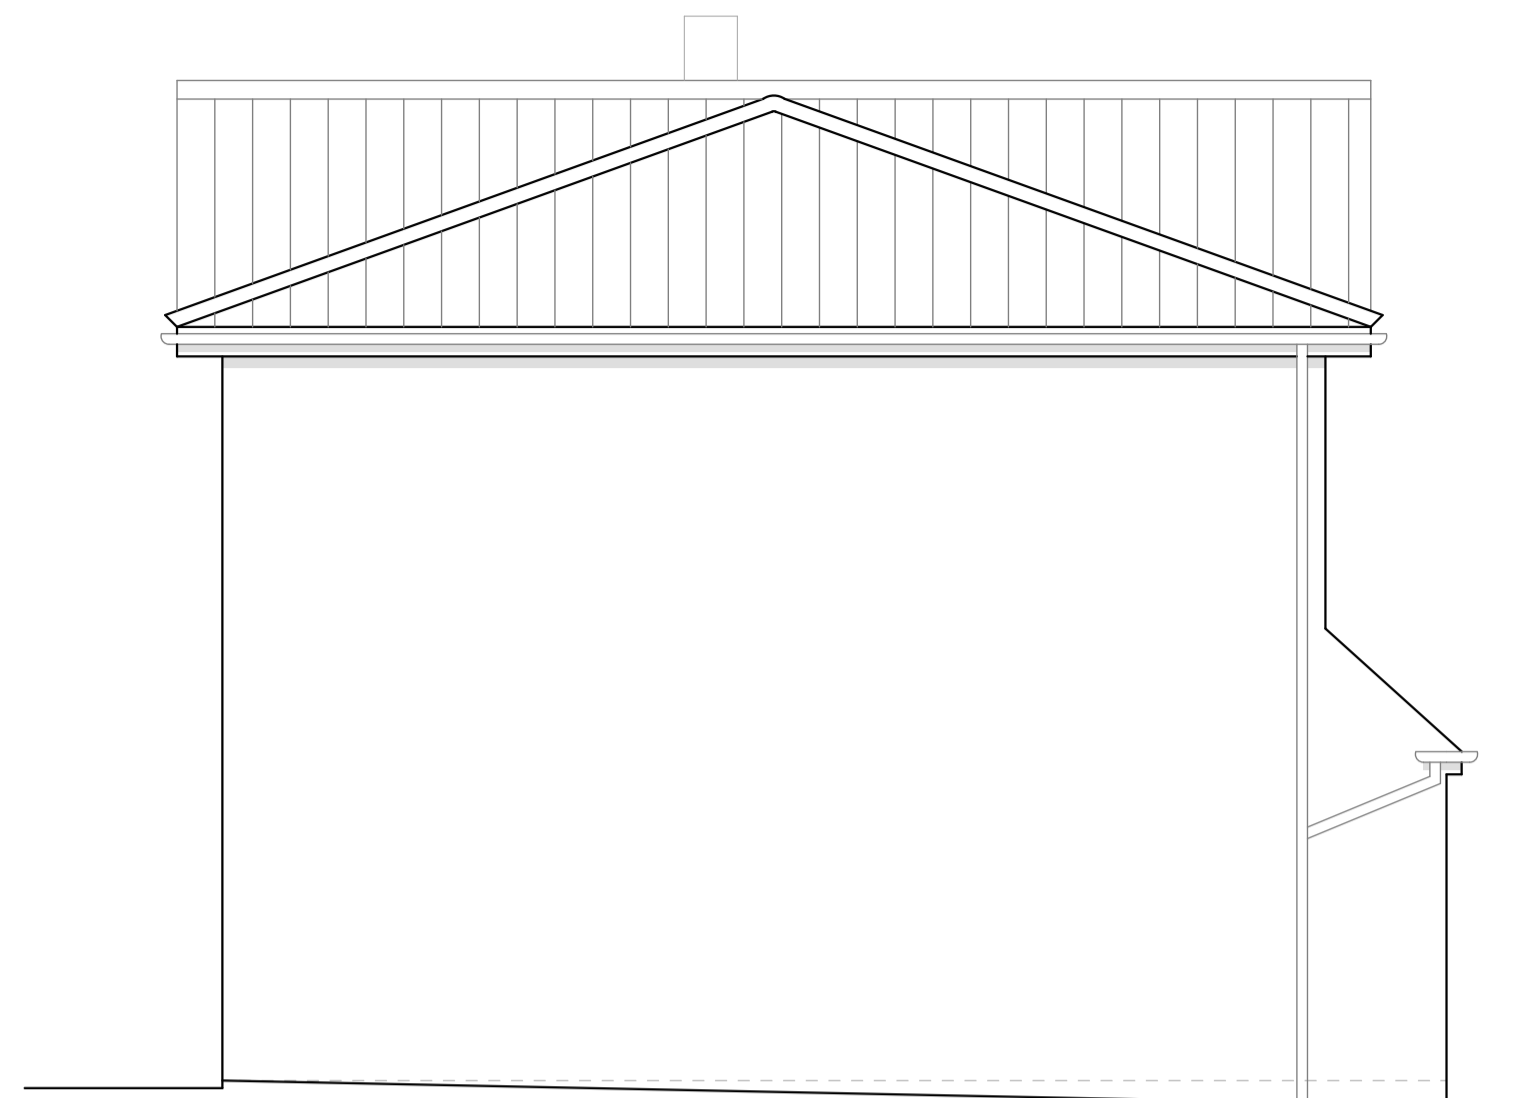


East Elevation - Existing
Scale 1:50





North Elevation - Existing
Scale 1:50





West Elevation - Existing
Scale 1:50

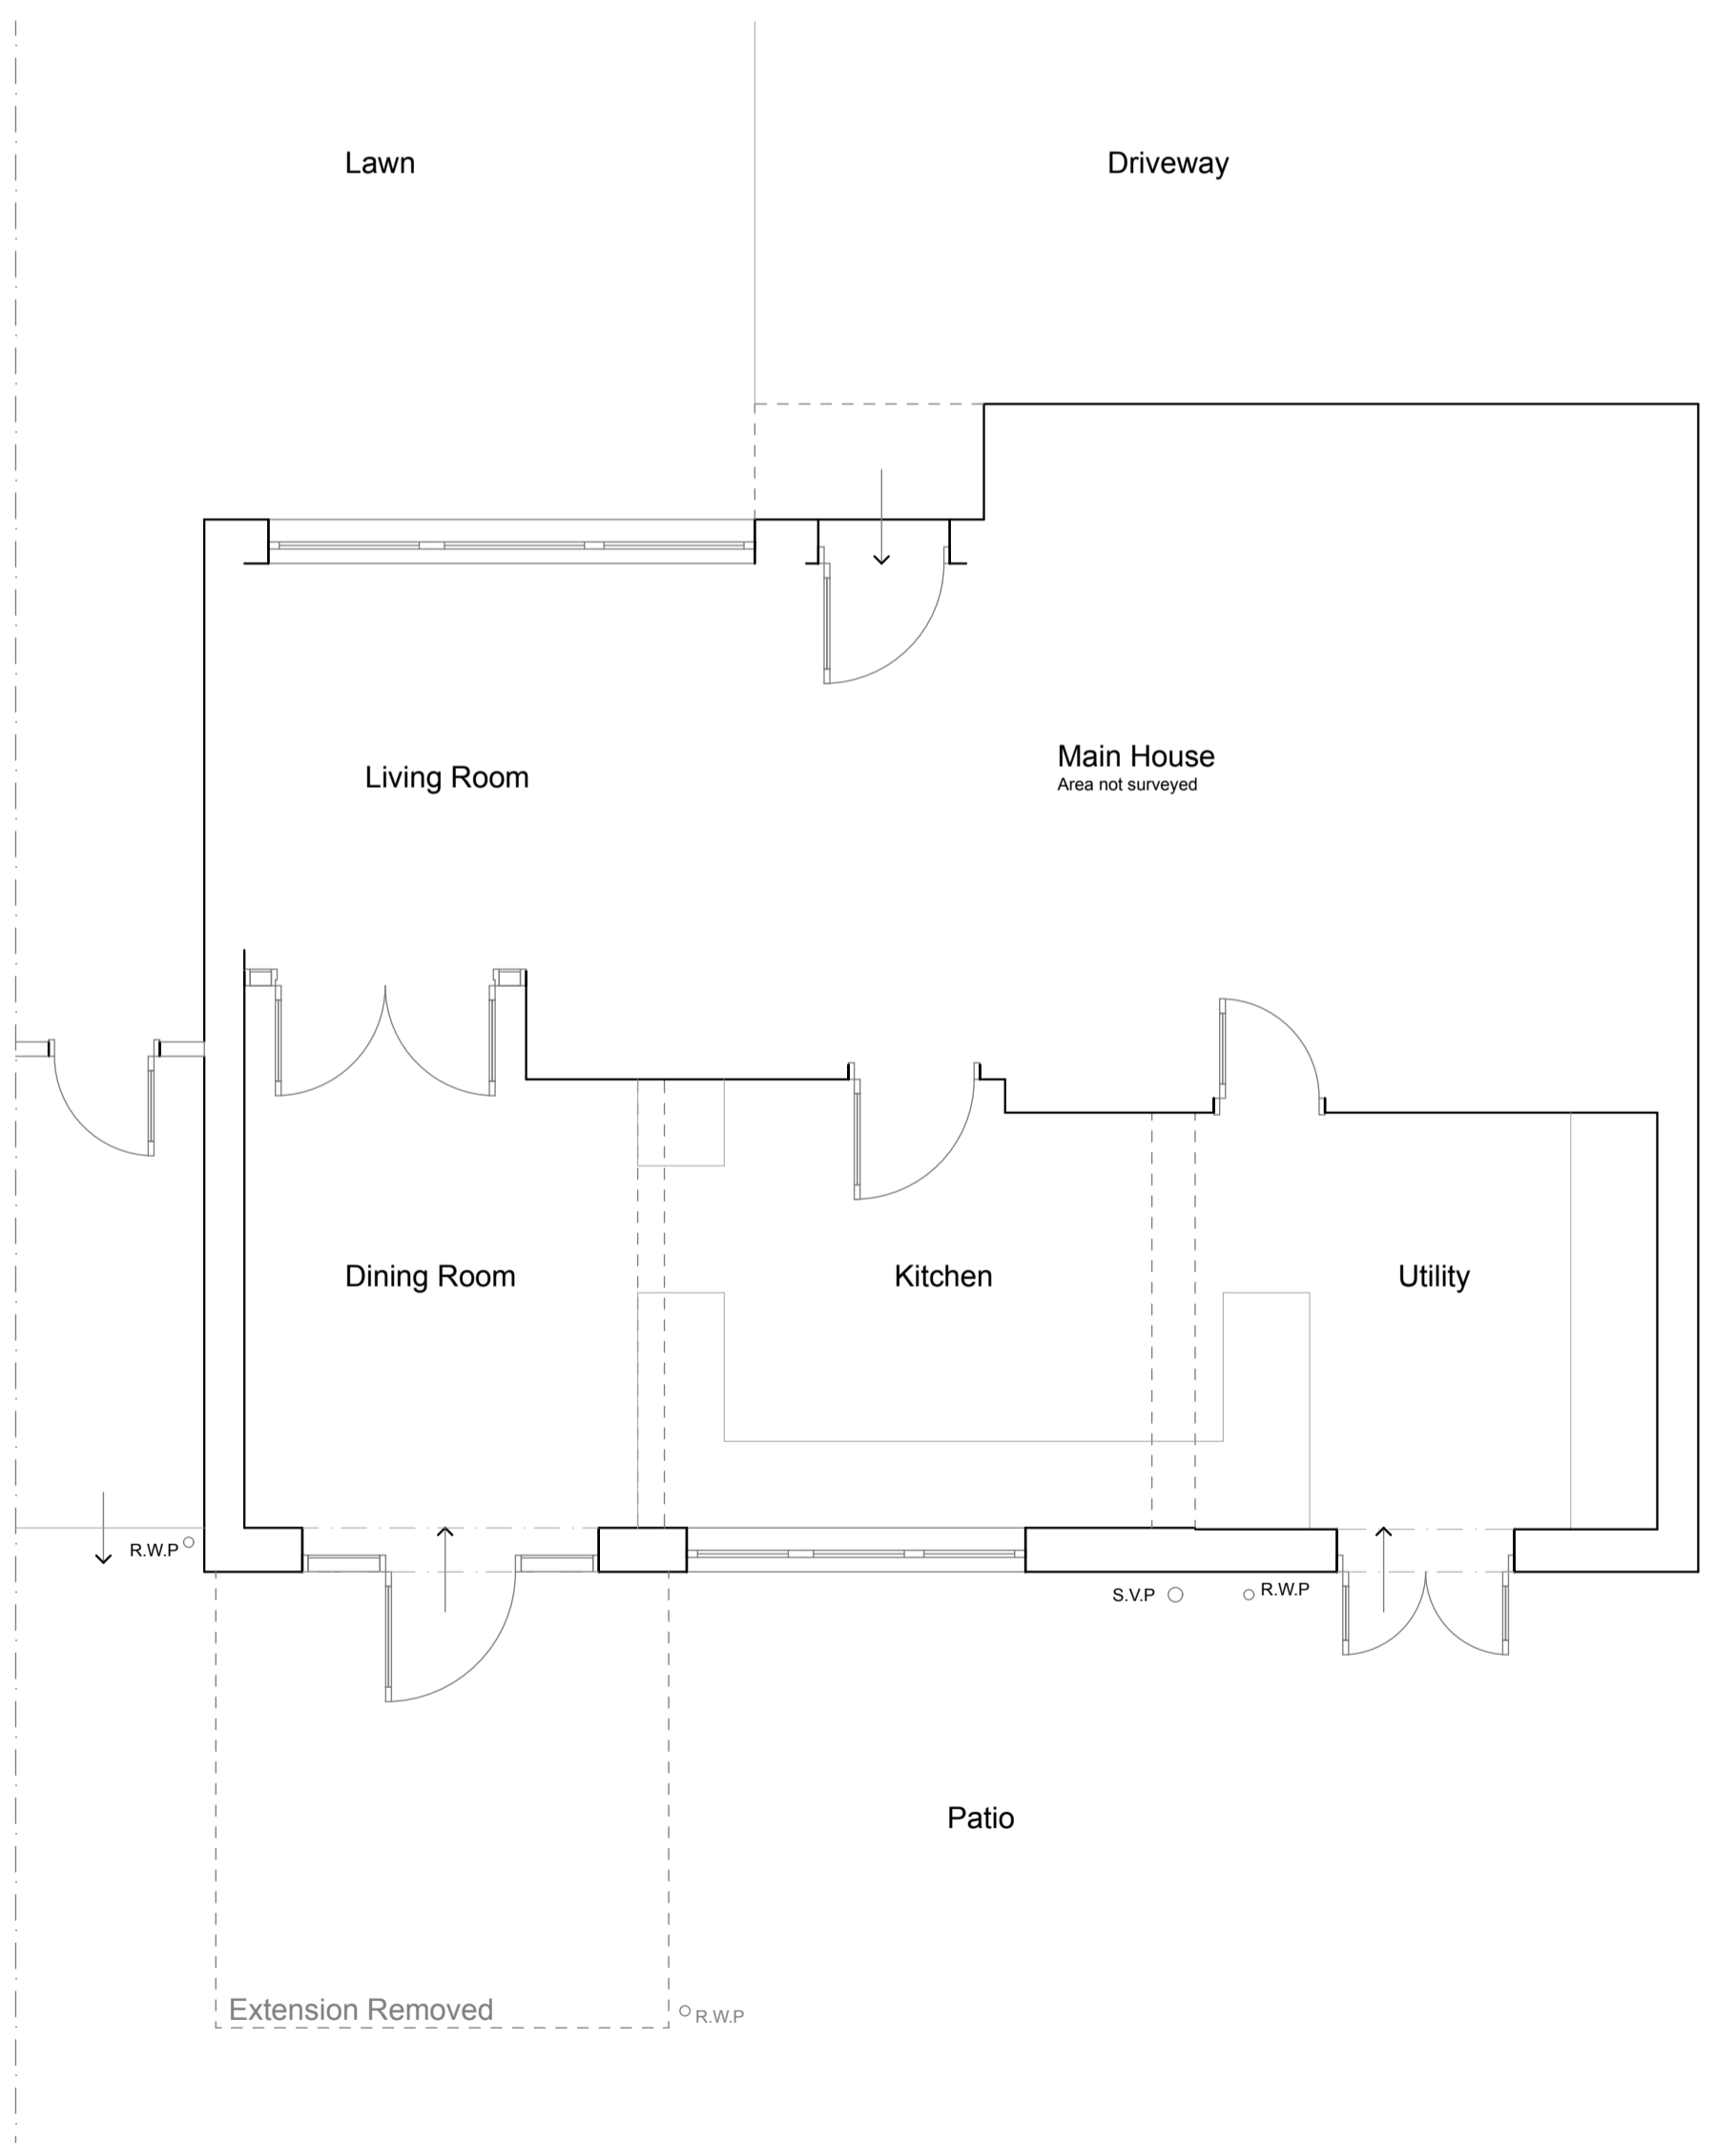


Ground Floor Plan
Scale 1:50

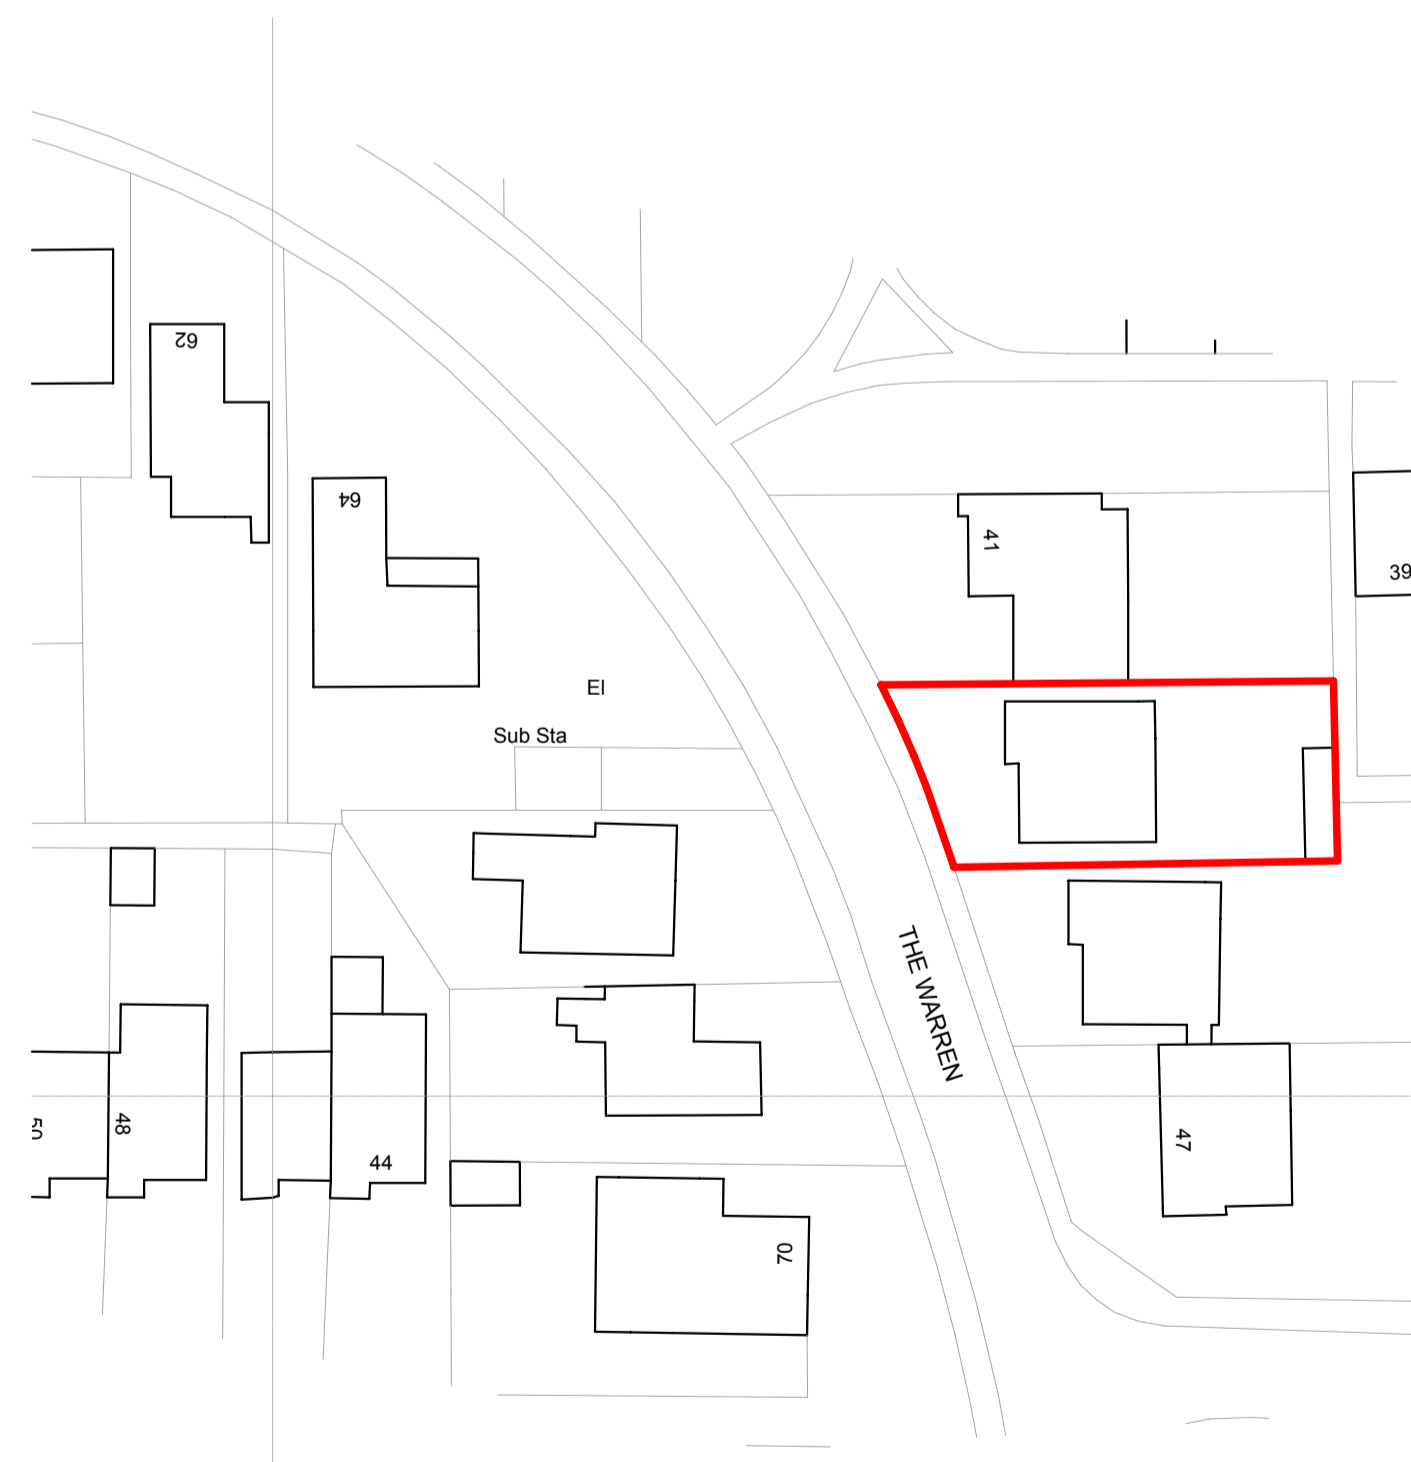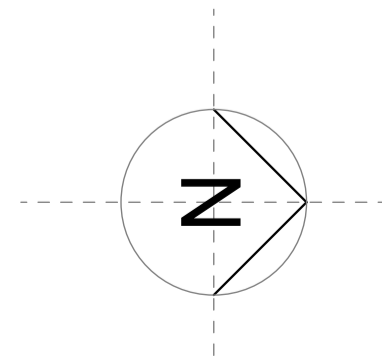

Location Plan
Scale 1:500

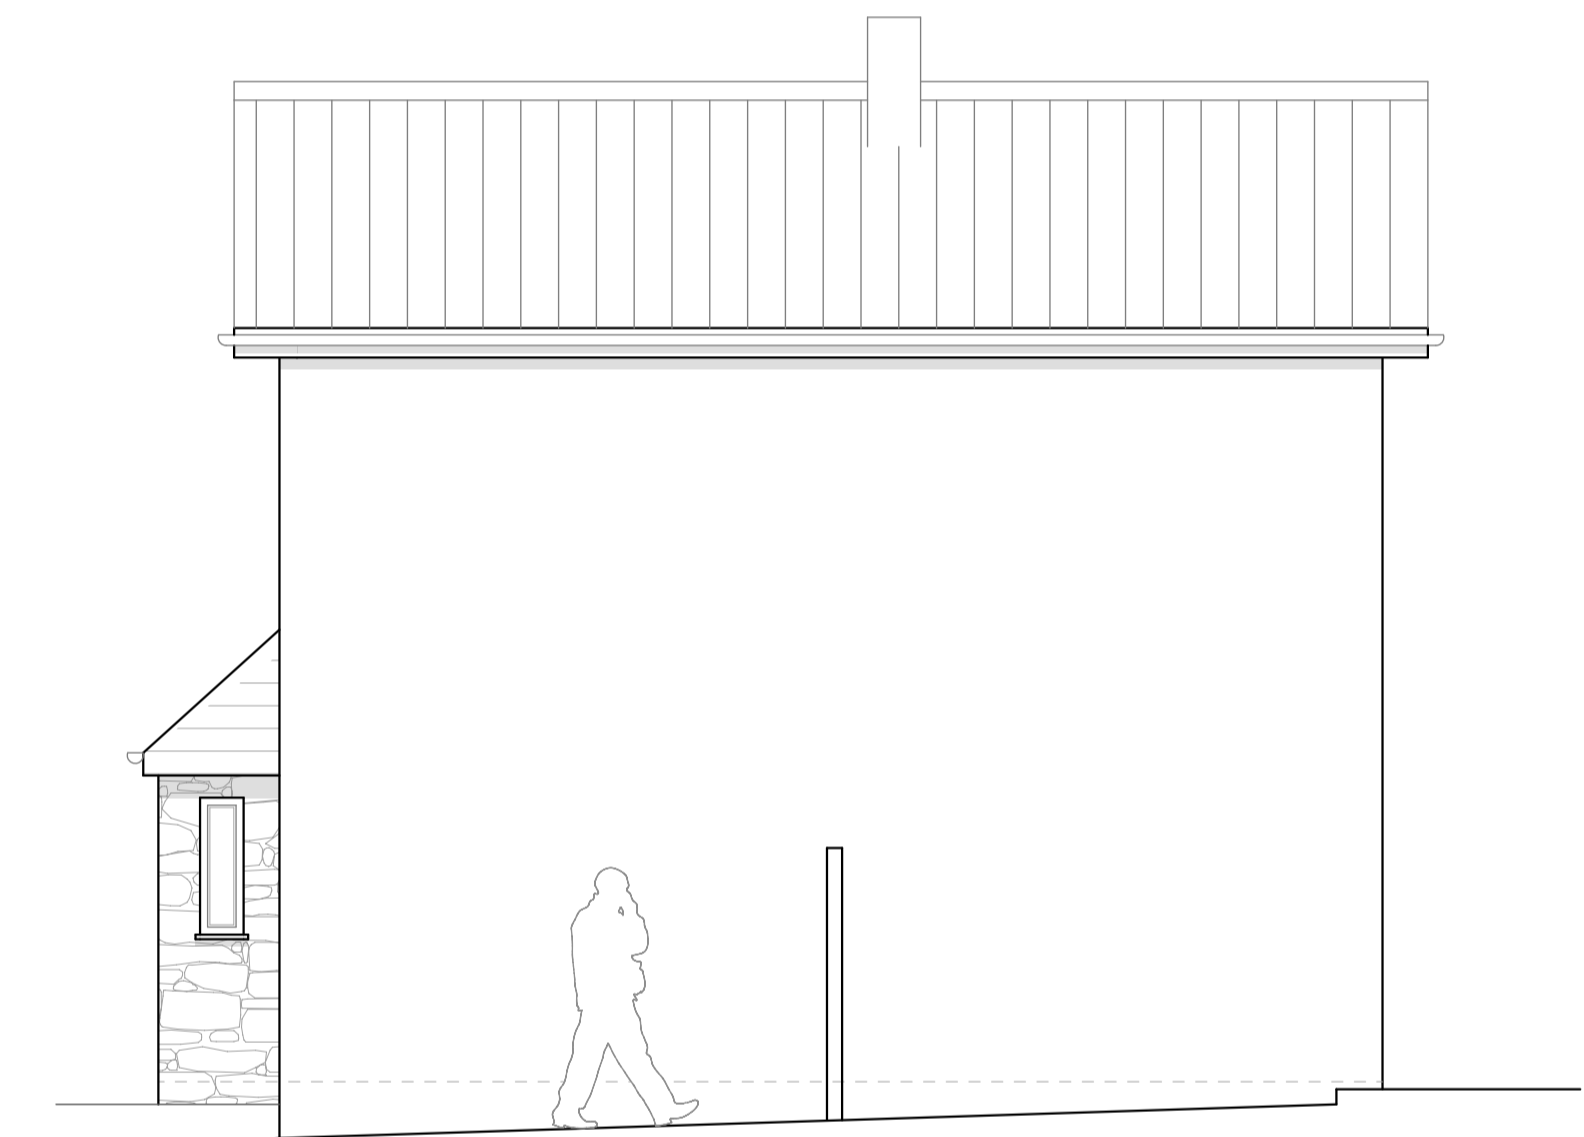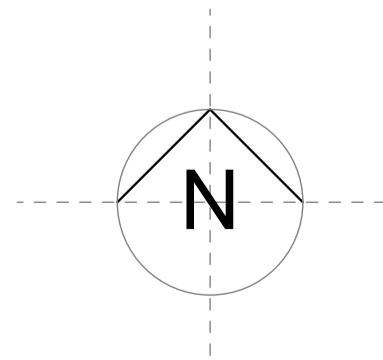


South Elevation - Existing
Scale 1:50

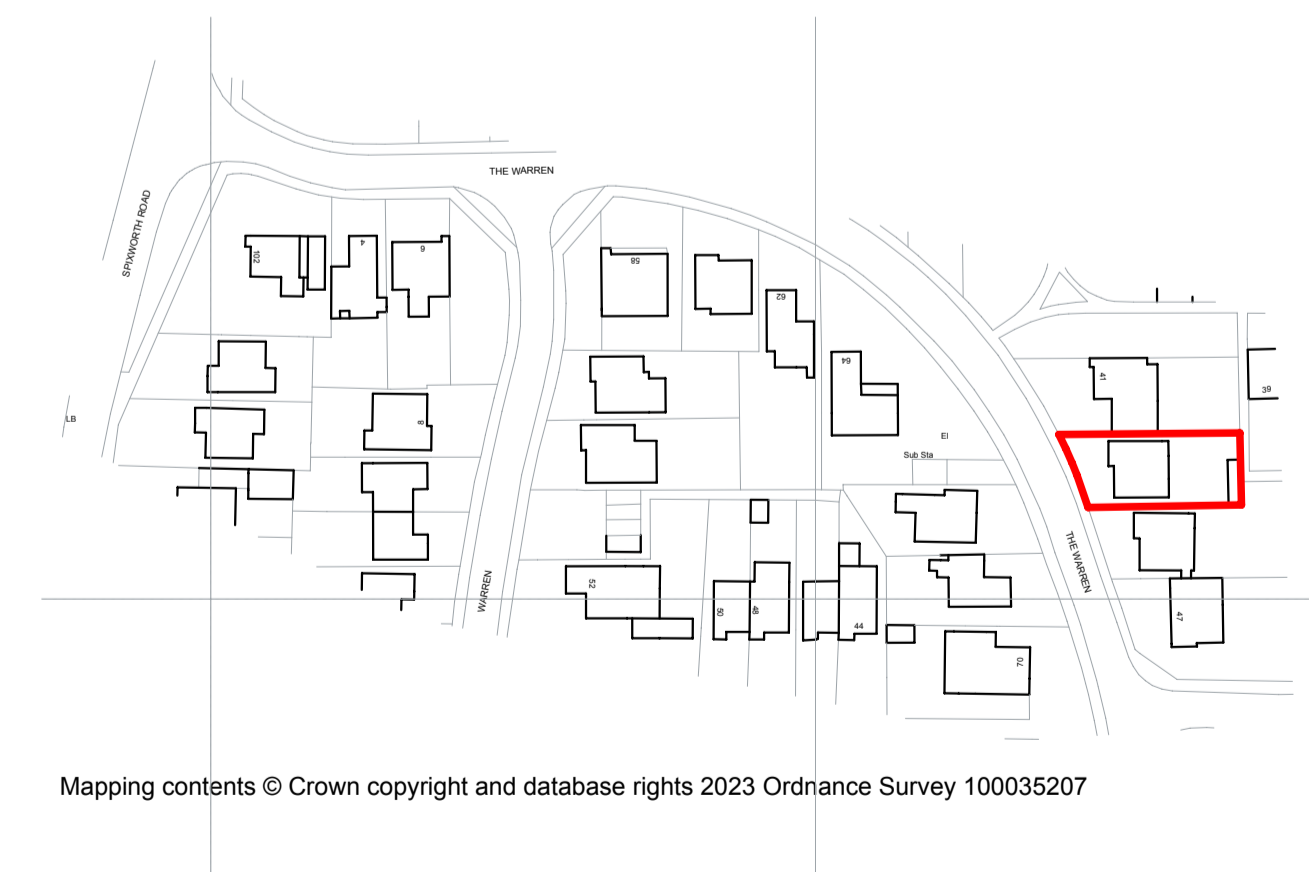

Mapping contents © Crown copyright and database rights 2023 Ordnance Survey 100035207

Location Plan
Scale 1:1250

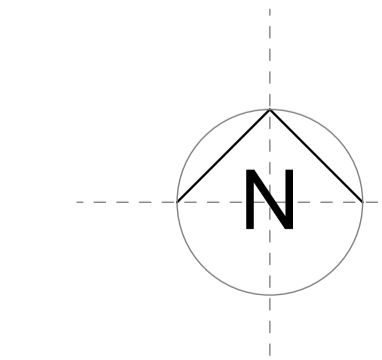

EXISTING DRAWING
EX 01

Note: Drawing not to be scaled. Contact Sterne Design for any additional dimensions needed.

Amendments:

Job Title: Proposed Extension and alterations to 43 The Warren, Norwich, Norfolk, NR6 7NN.
Client: Mr. M Hodgkinson

Drawing Title: Existing Drawing (A1 paper size)

STERNE
DESIGN
Architecture | Design | Studio

Job no: 23.185.33
Drawn: FGS
Date: 20.09.2023
Drawing no: EX01
Rev:

