




East Elevation - Proposed Rear Elevation.
Scale 1:50




North Elevation - Proposed
Scale 1:50




West Elevation - Proposed
Scale 1:50

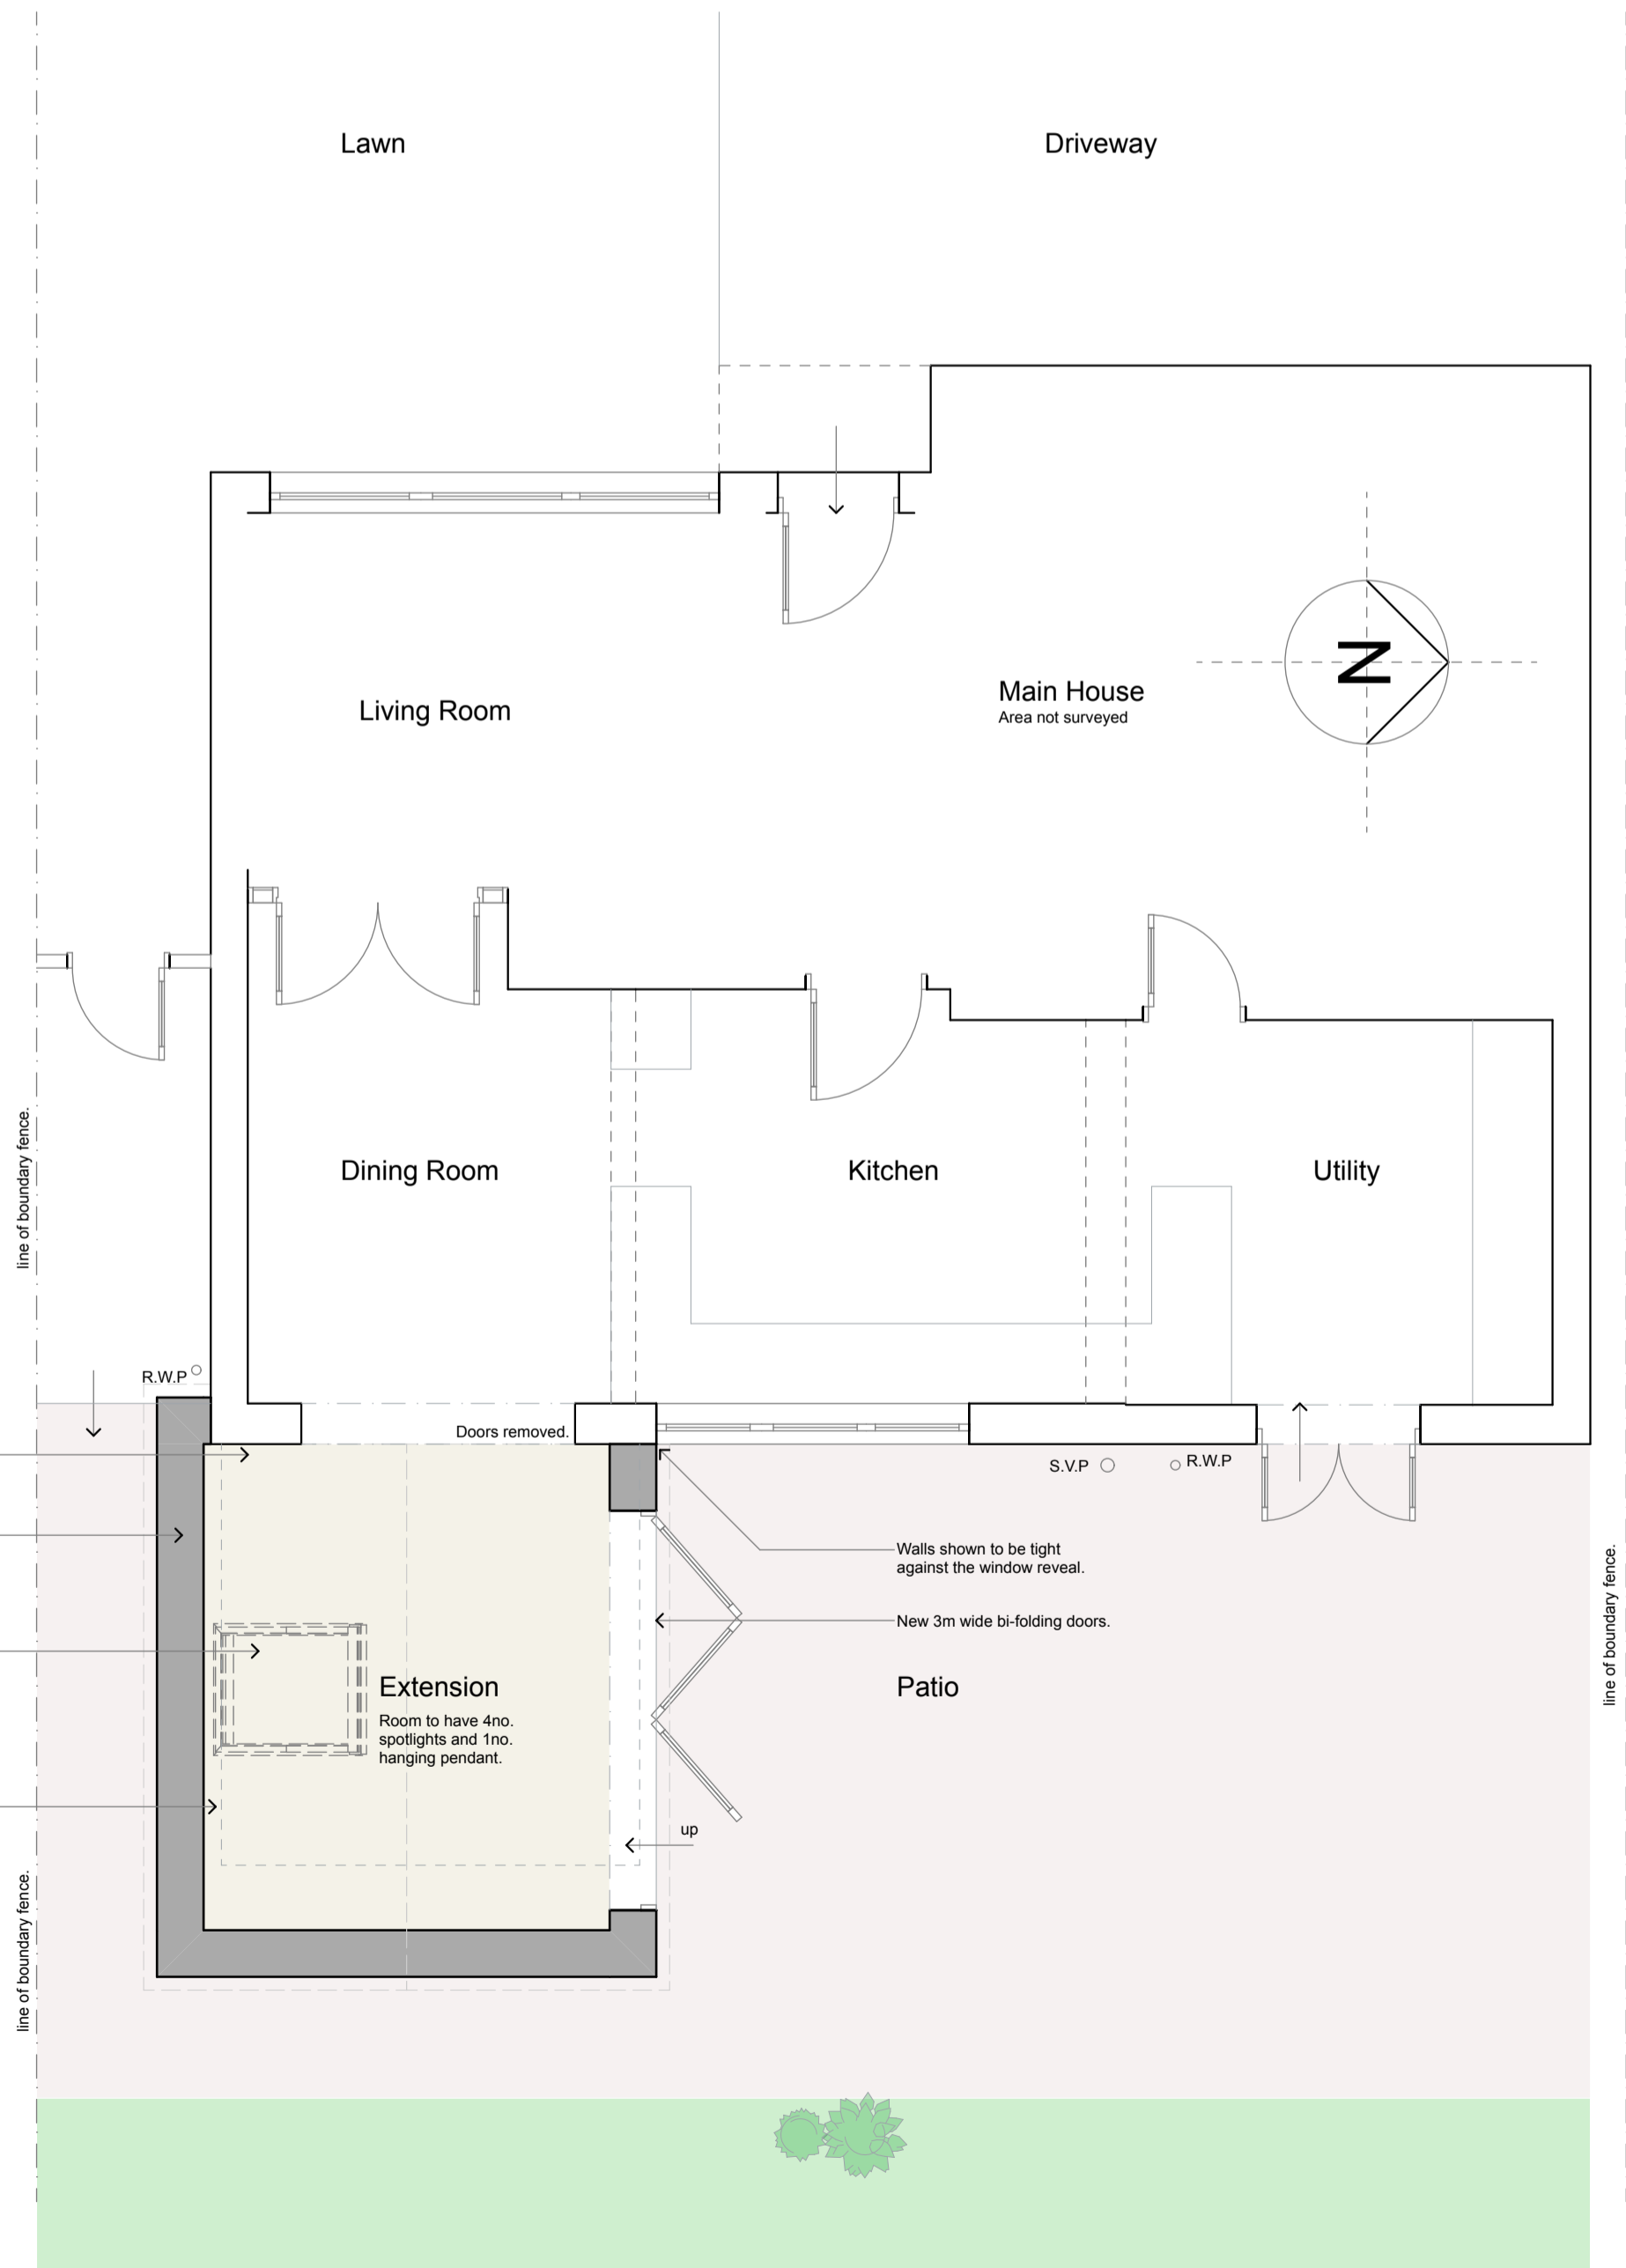

Ground Floor Plan
Scale 1:50

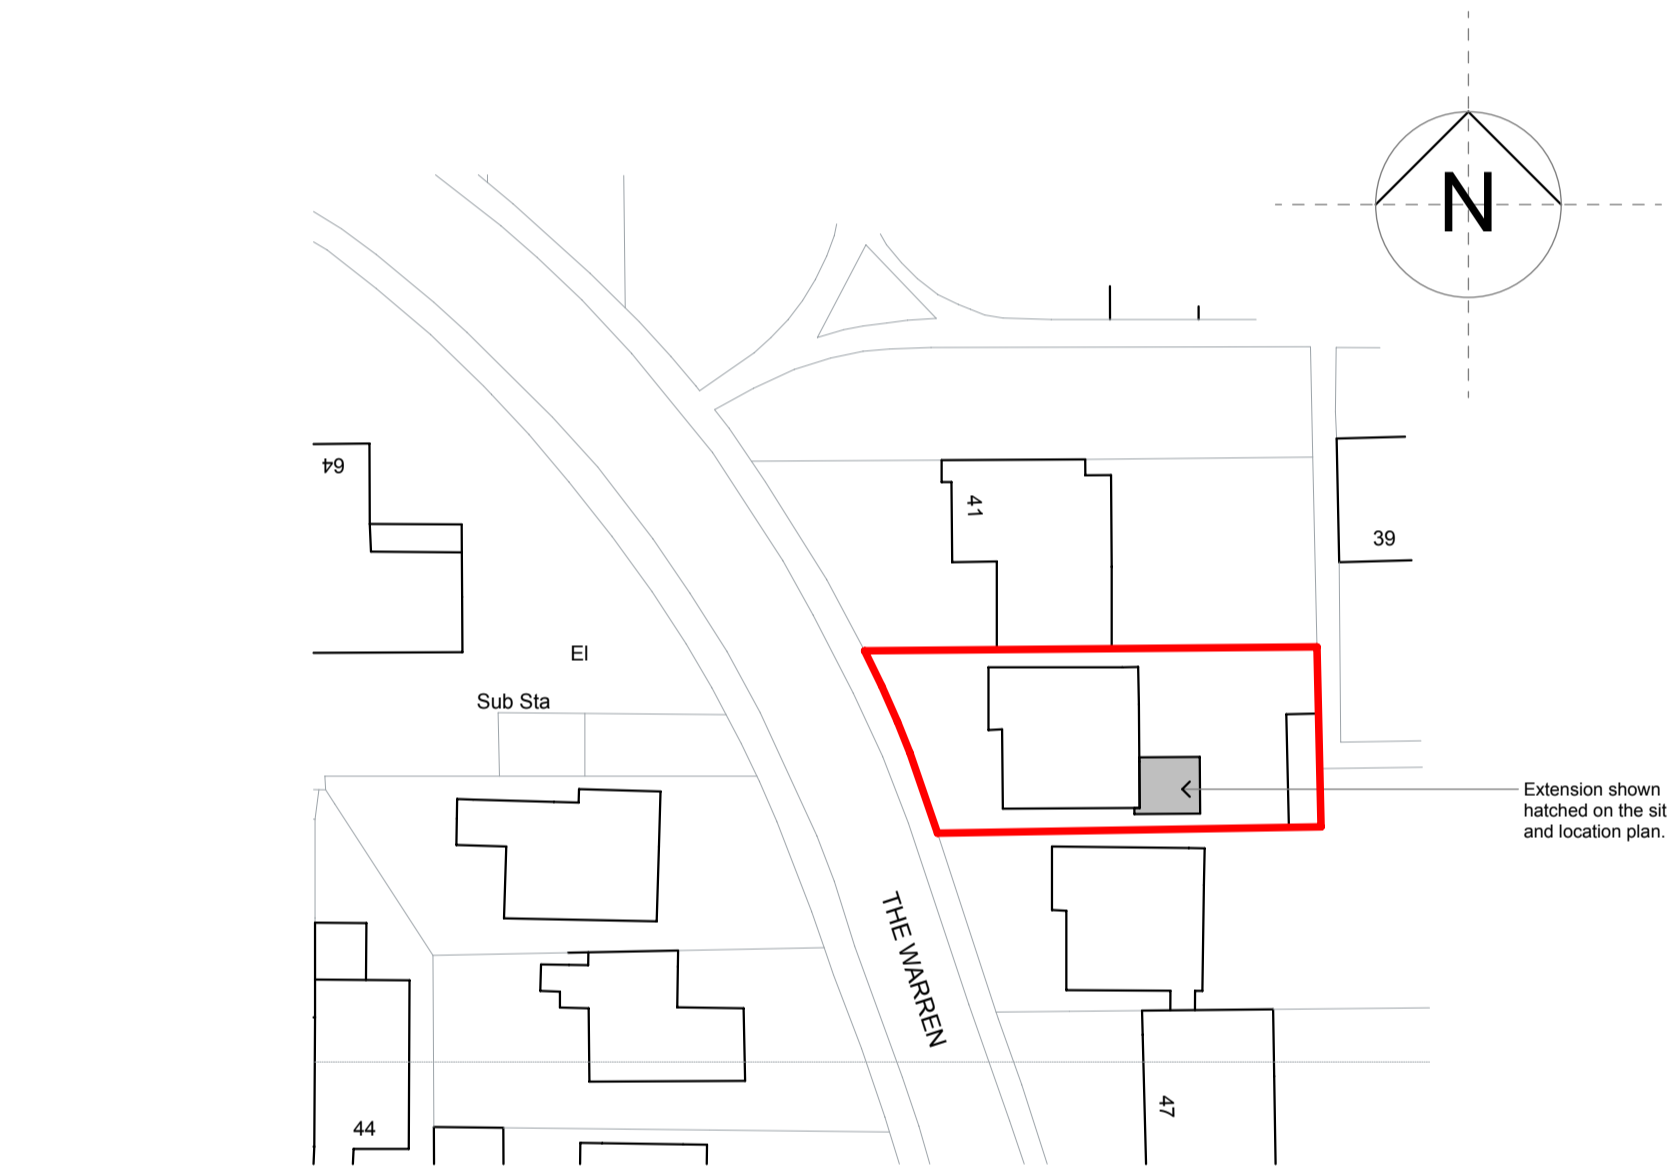


Site Plan
Scale 1:500

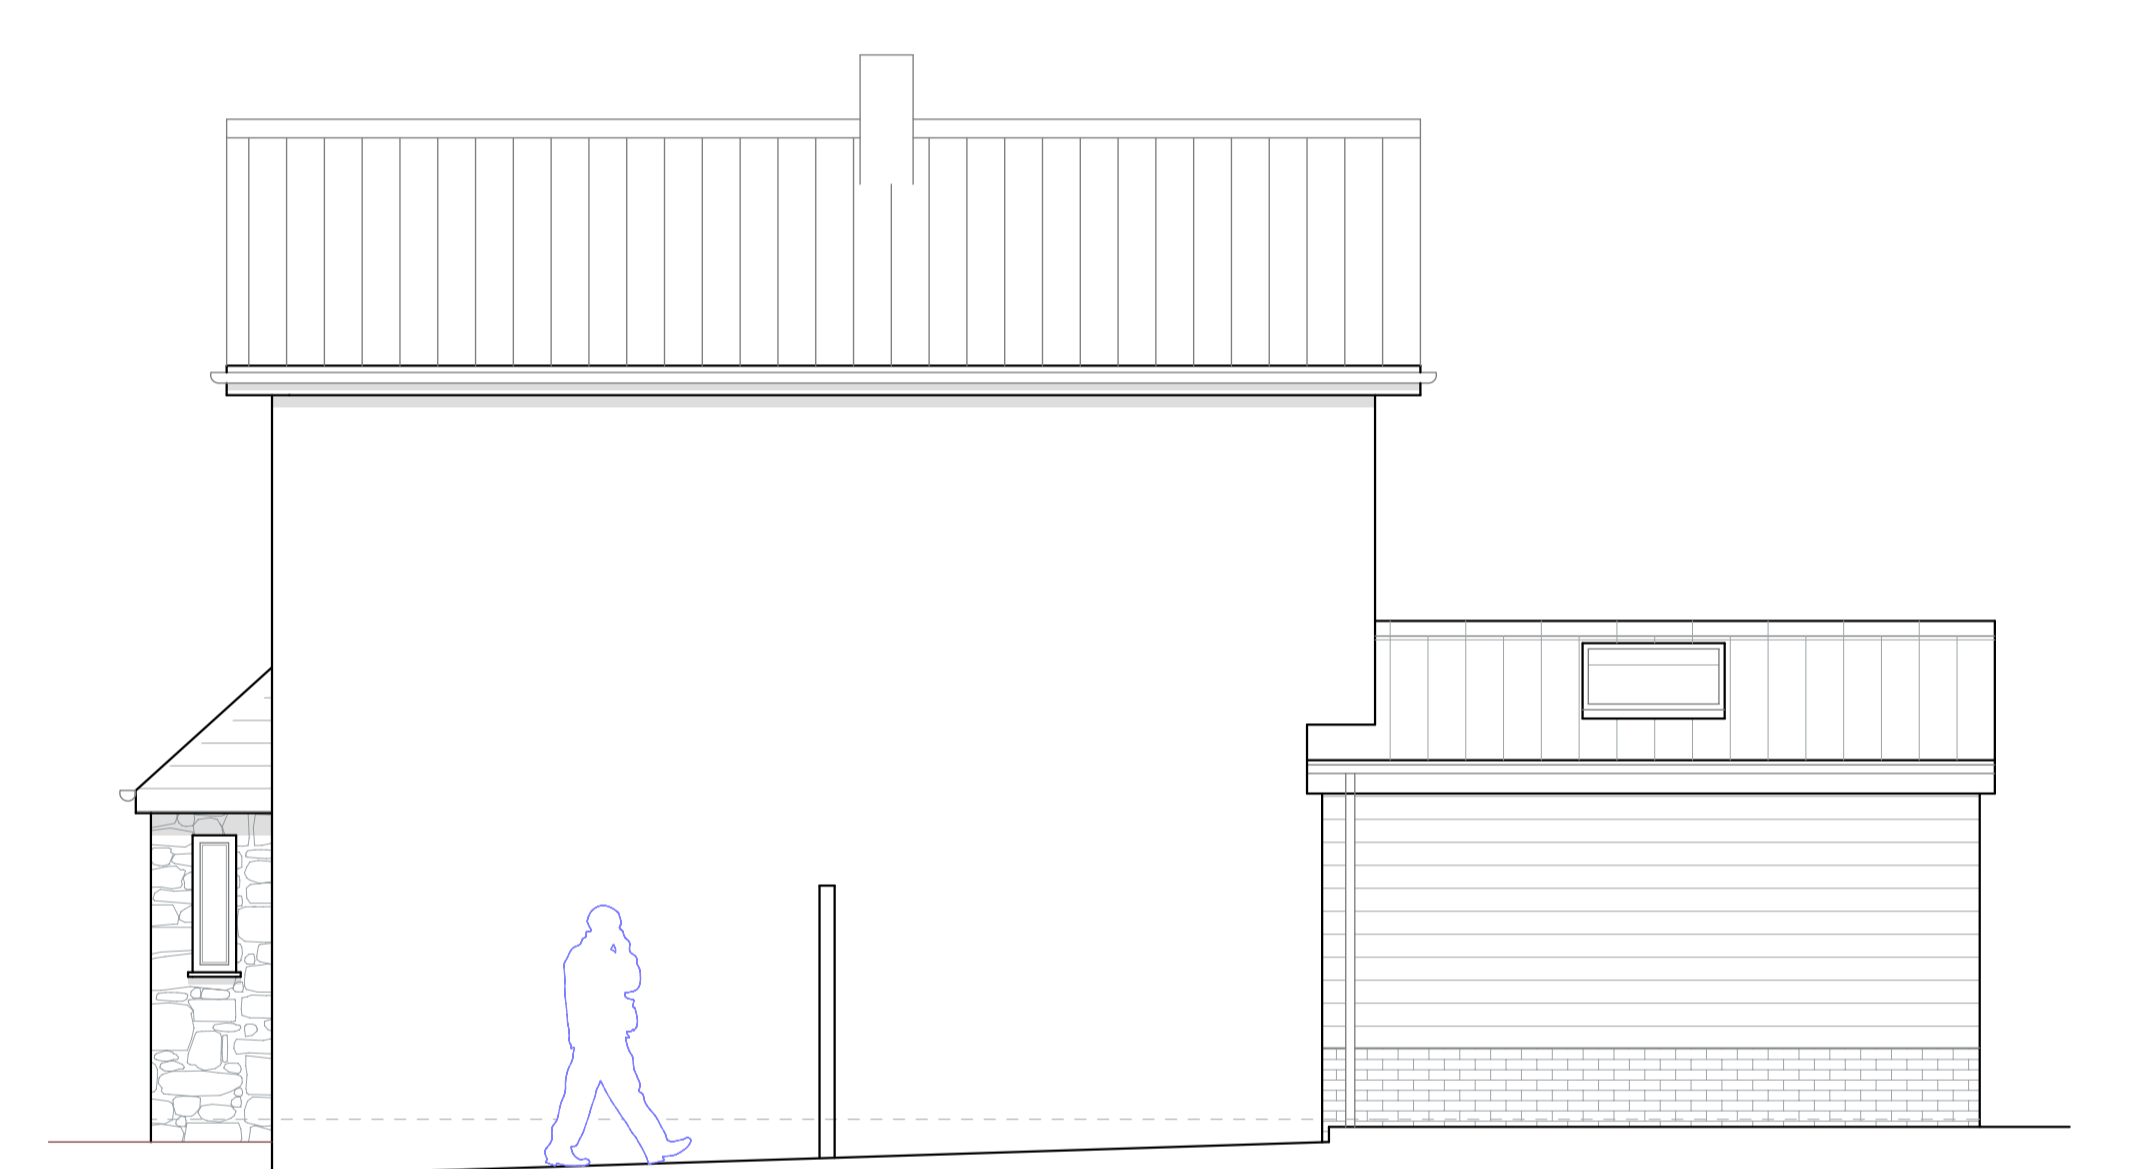

South Elevation - Proposed
Scale 1:50



Typical Cross Section
Scale 1:50

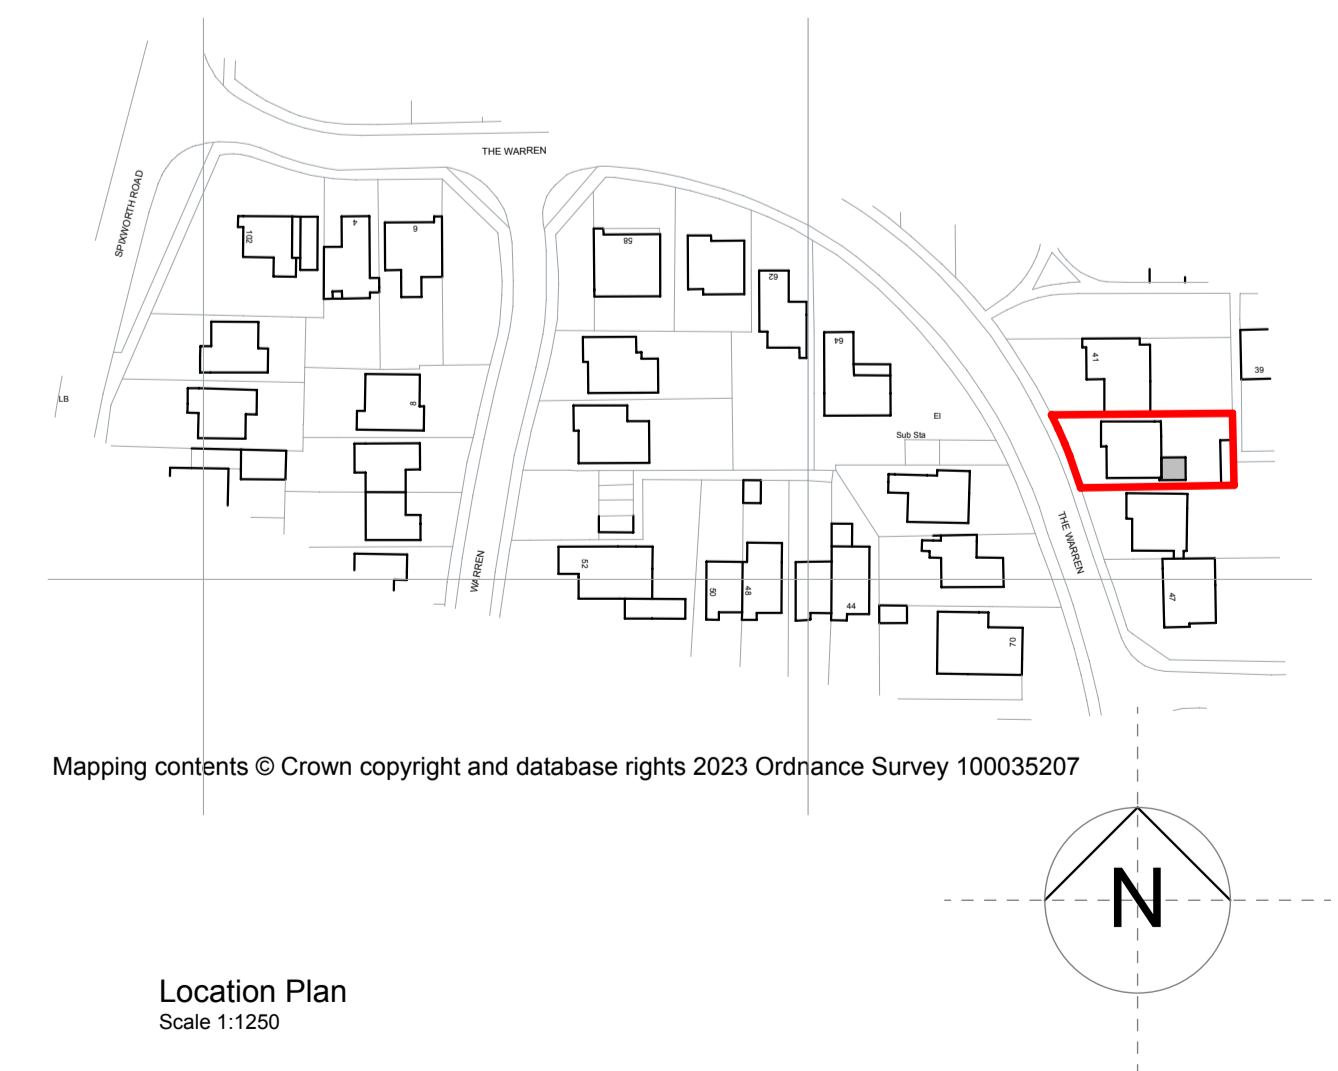

Location Plan
Scale 1:1250

Note: Drawing not to be scaled. Contact Sterne Design for any additional dimensions needed.

Amendments:

Job Title: Proposed Extension and alterations to 43 The Warren, Norwich, Norfolk, NR6 7NN.
Client: Mr. M Hodgkinson

Drawing Title: Sketch Proposed Drawing (A1 paper size)

STERNE
DESIGN
Architecture | Design | Studio

Job no: 23.185.33
Drawn: L.S.
Date: 25.09.2023
Drawing no: SK01
Rev.



SKETCH SCHEME SK01