



# Existing Front Elevation

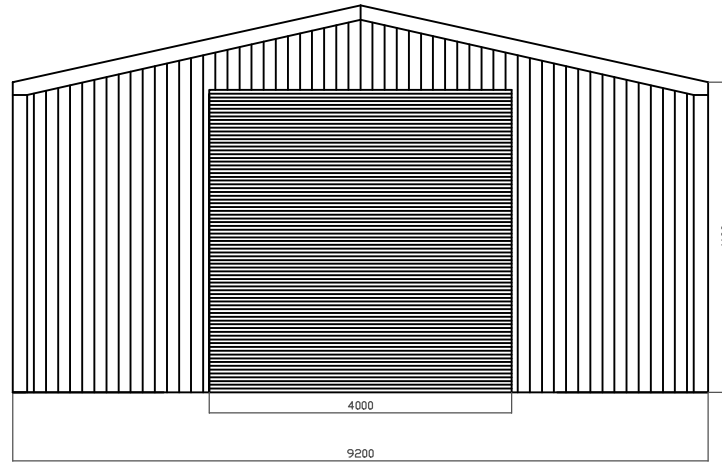

# Existing Rear Elevation

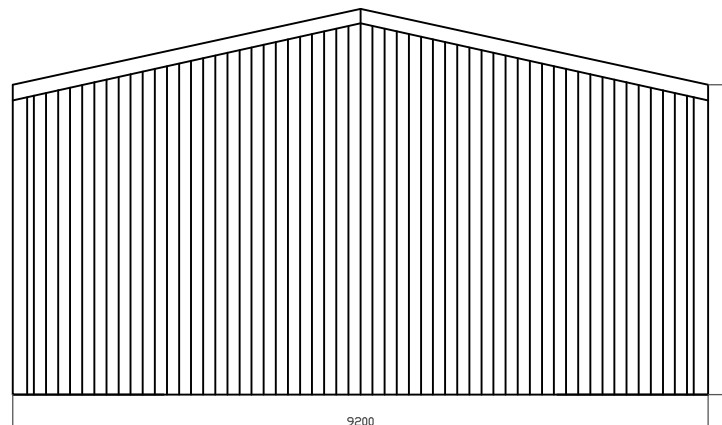

Mr Courtney Wilkinson  
 Shield Cottage  
 Belmesthorpe,  
 Stamford,  
 Lincolnshire  
 PE9 4JQ

Notes: Black = Existing Shed

Rev	Date	Description
X	XX/XX/XX	XXX

Client:  
 Mr Courtney Wilkinson

Site Address:  
 Meadow View, Belmesthorpe Lane,  
 Ryhall, Rutland, PE9 4JF

Job Title:  
 Construction of a new lambing shed to  
 be installed next to existing shed.

Drawing Title:  
 Existing Shed Front and Rear  
 Elevations

Drawn: XX	Date: XX/XX/XX	Drawn: XX	Date: 19/09/23
--------------	-------------------	--------------	-------------------

Contract No: XXX	Scale: 1:100 @ A3
---------------------	----------------------

Drawing No: 005	Rev: A
--------------------	-----------