



WEST ELEVATION to front and Willesham Road

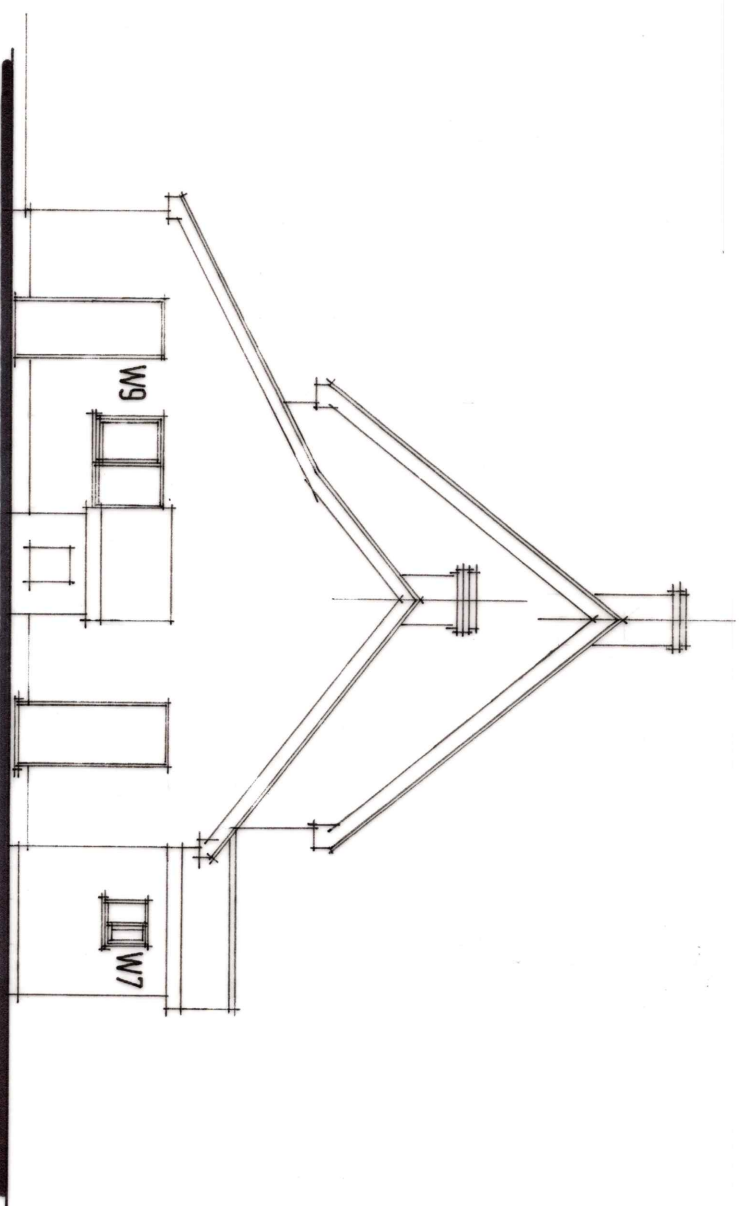


NORTH ELEVATION

WINDOW SCHEDULE - not for fabrication - check on site

W1	1830 x 800
W2	1817 x 800
W3	1342 x 800
W4	1830 x 1205
W5	1830 x 1205
W6	660 x 600
W7	600 x 600
W8	1770 x 1040
W9	1216 x 950
W10	1210 x 815
W11	564 x 830
W12	1210 x 830
W13	1700 x 1050
W14	1221 x 1050
W15	621 x 1050

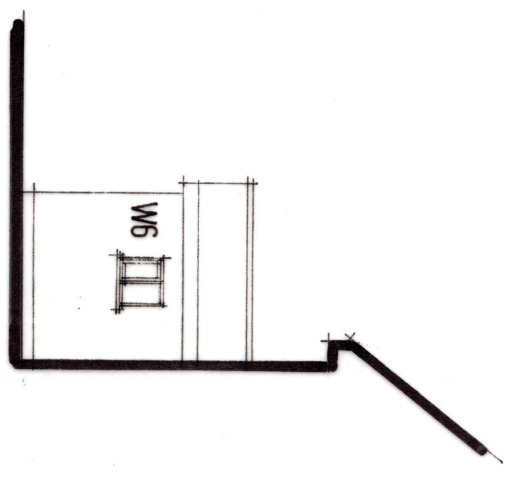

SOUTH ELEVATION of porch

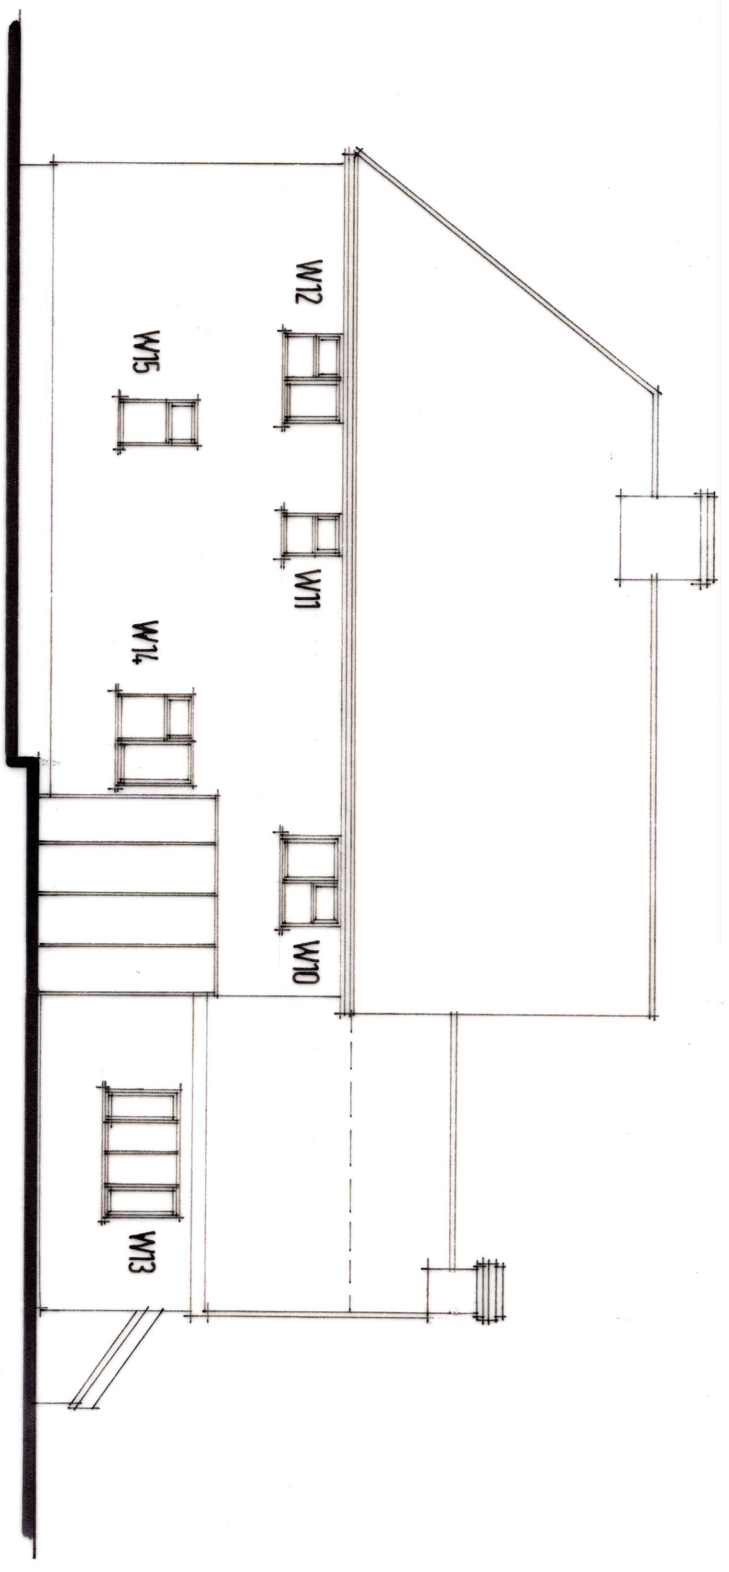

EAST ELEVATION to rear garden

Ian Smilie Architectural Services
 75 Camden Road, Ipswich IP5 8JN
 telephone: 01473 714209
 Do not scale from this drawing
 if in doubt ASK

Proposed replacement windows
 Identification drawing showing windows to be replaced
 Brown's Farmhouse, Willesham Road, Barking, Suffolk IP6 8JY
 for Jeremy Spry
 scale 1:100 @ A3
 dra. number 2022096/ 02