
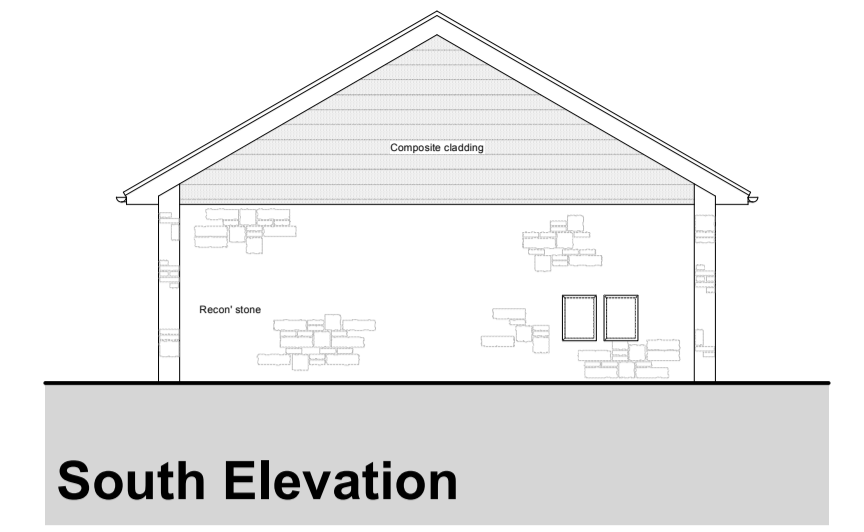
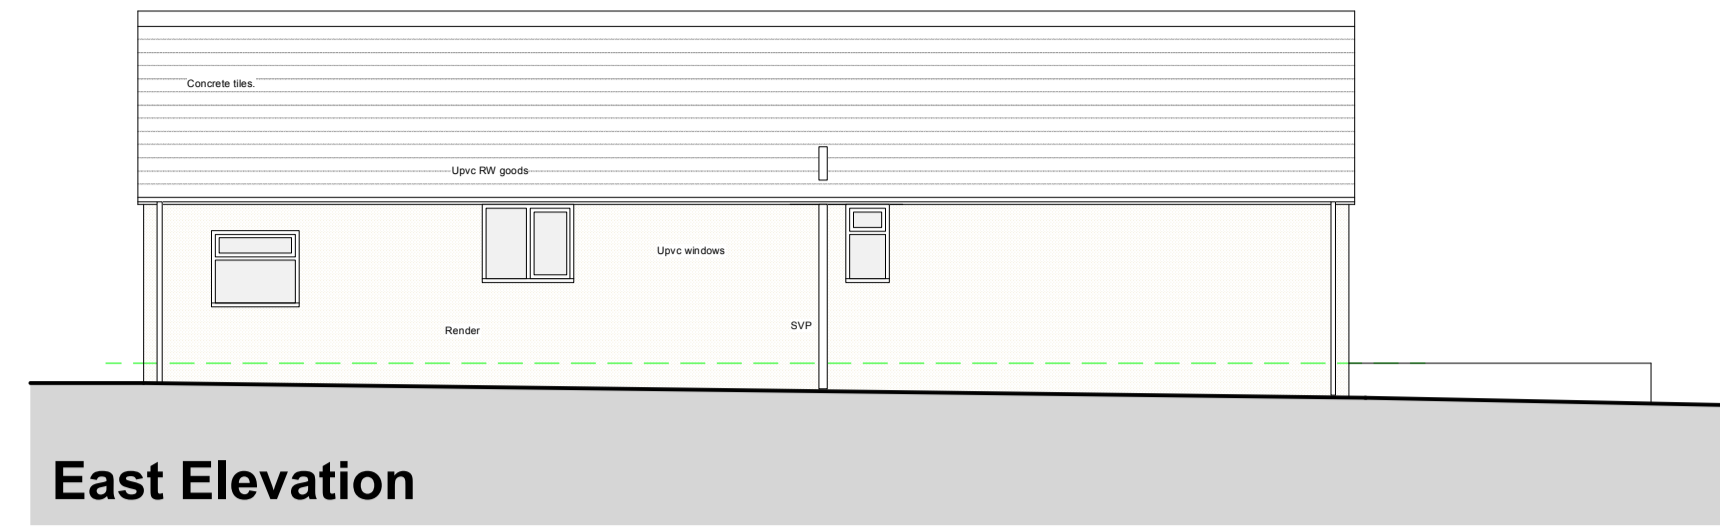
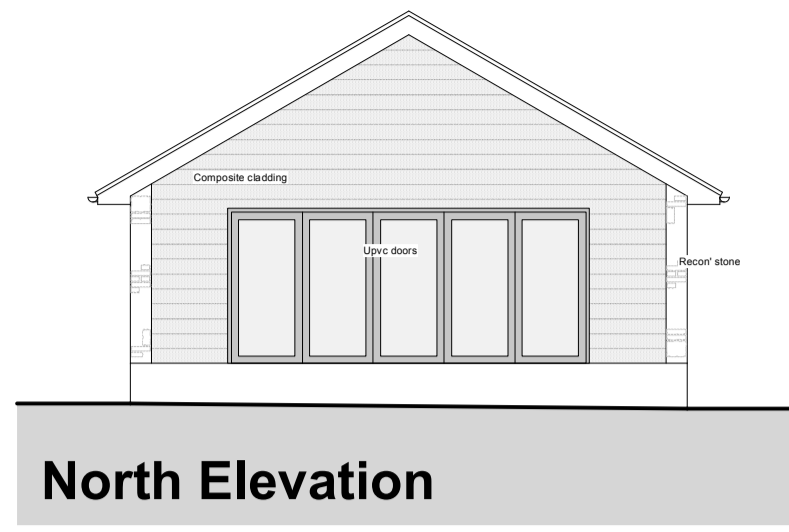


# Survey




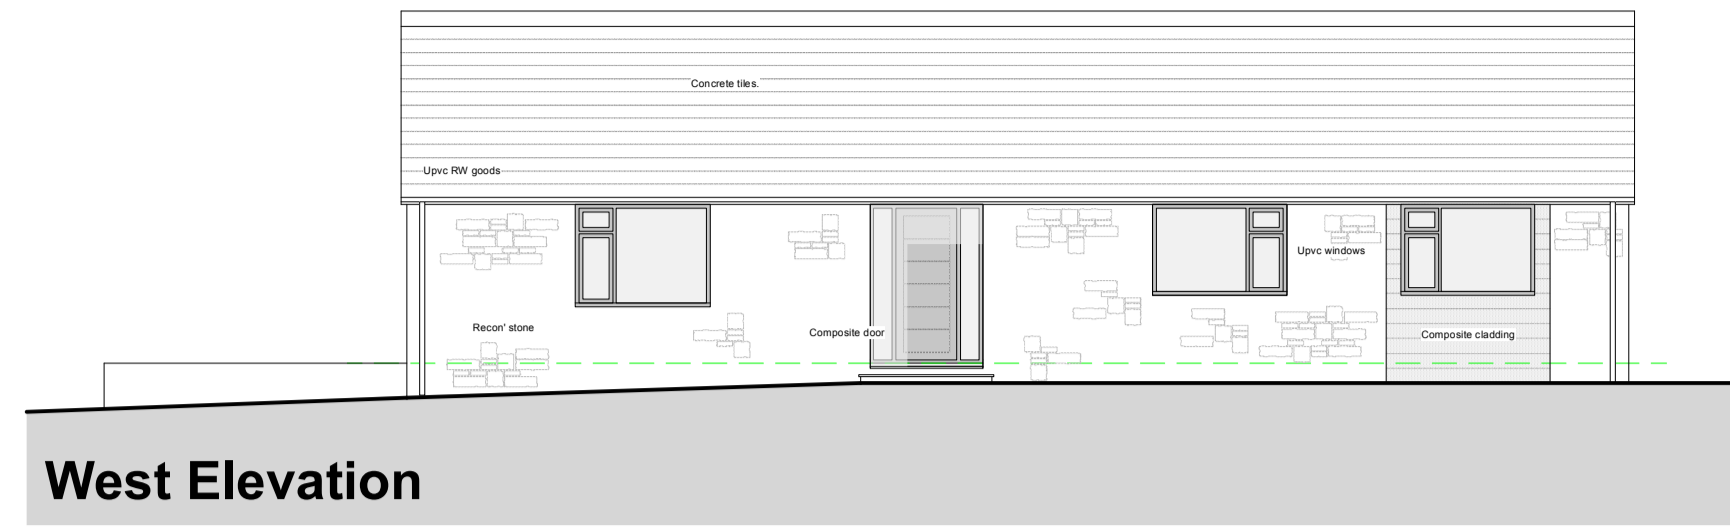


West Elevation

North Elevation

East Elevation

South Elevation

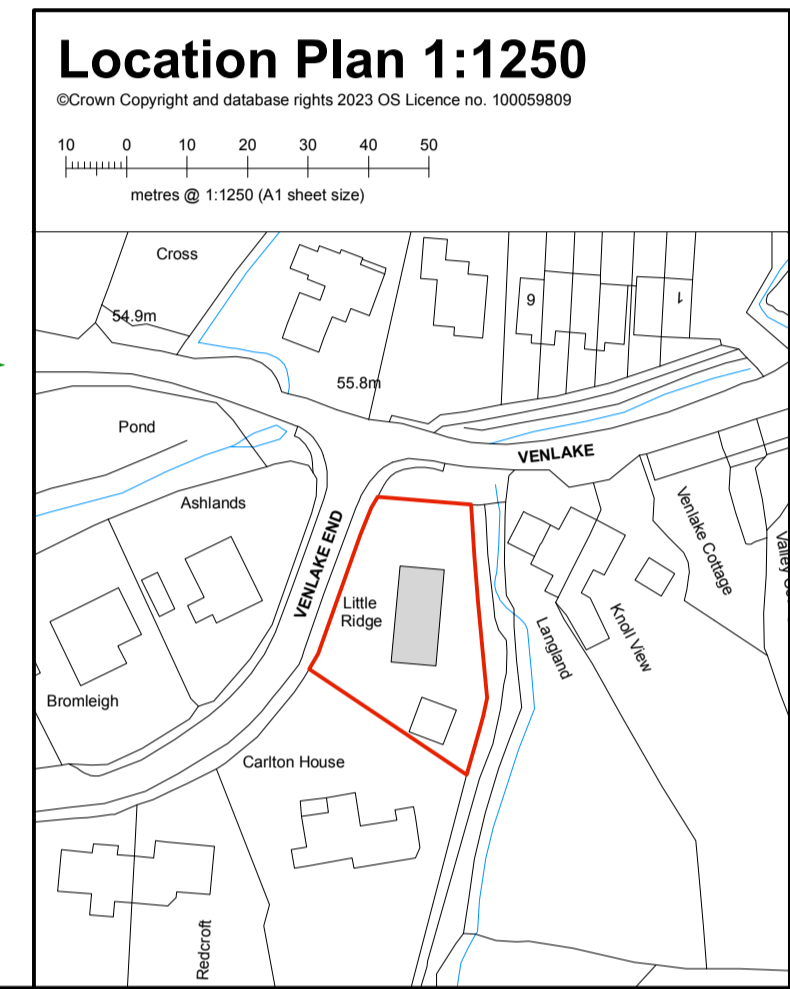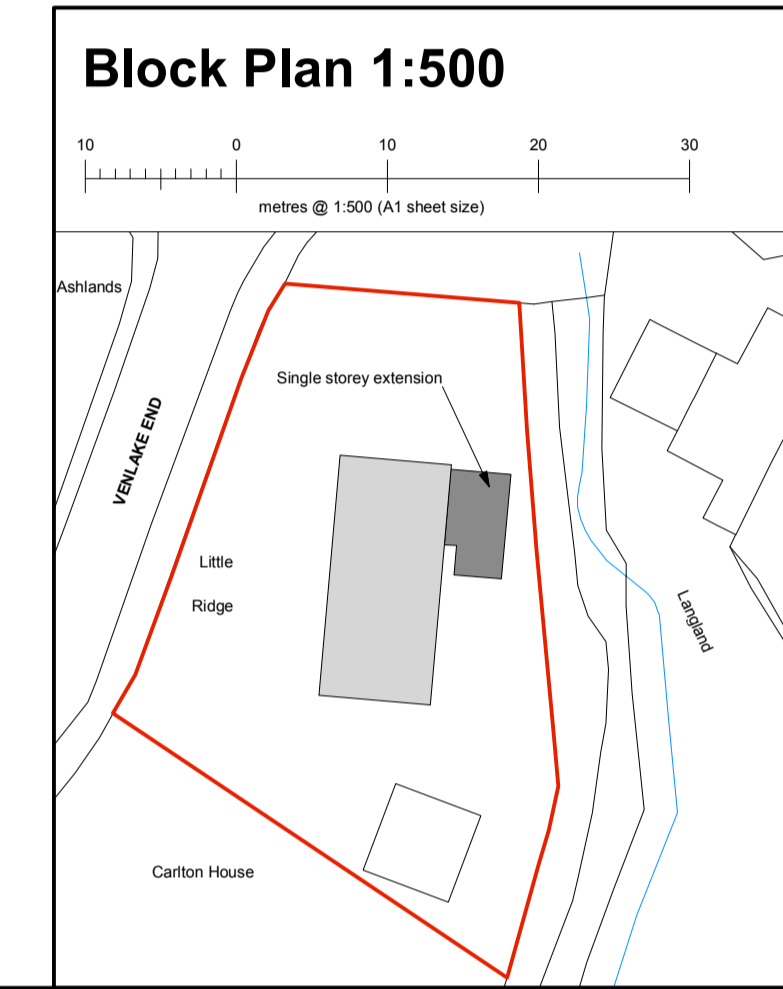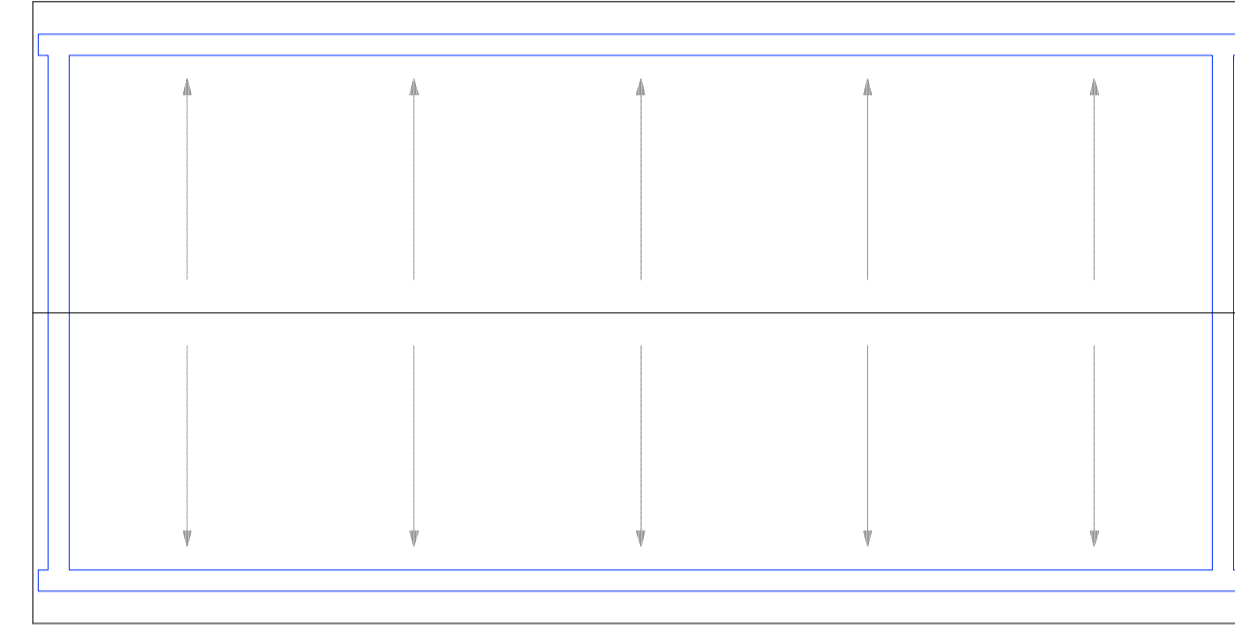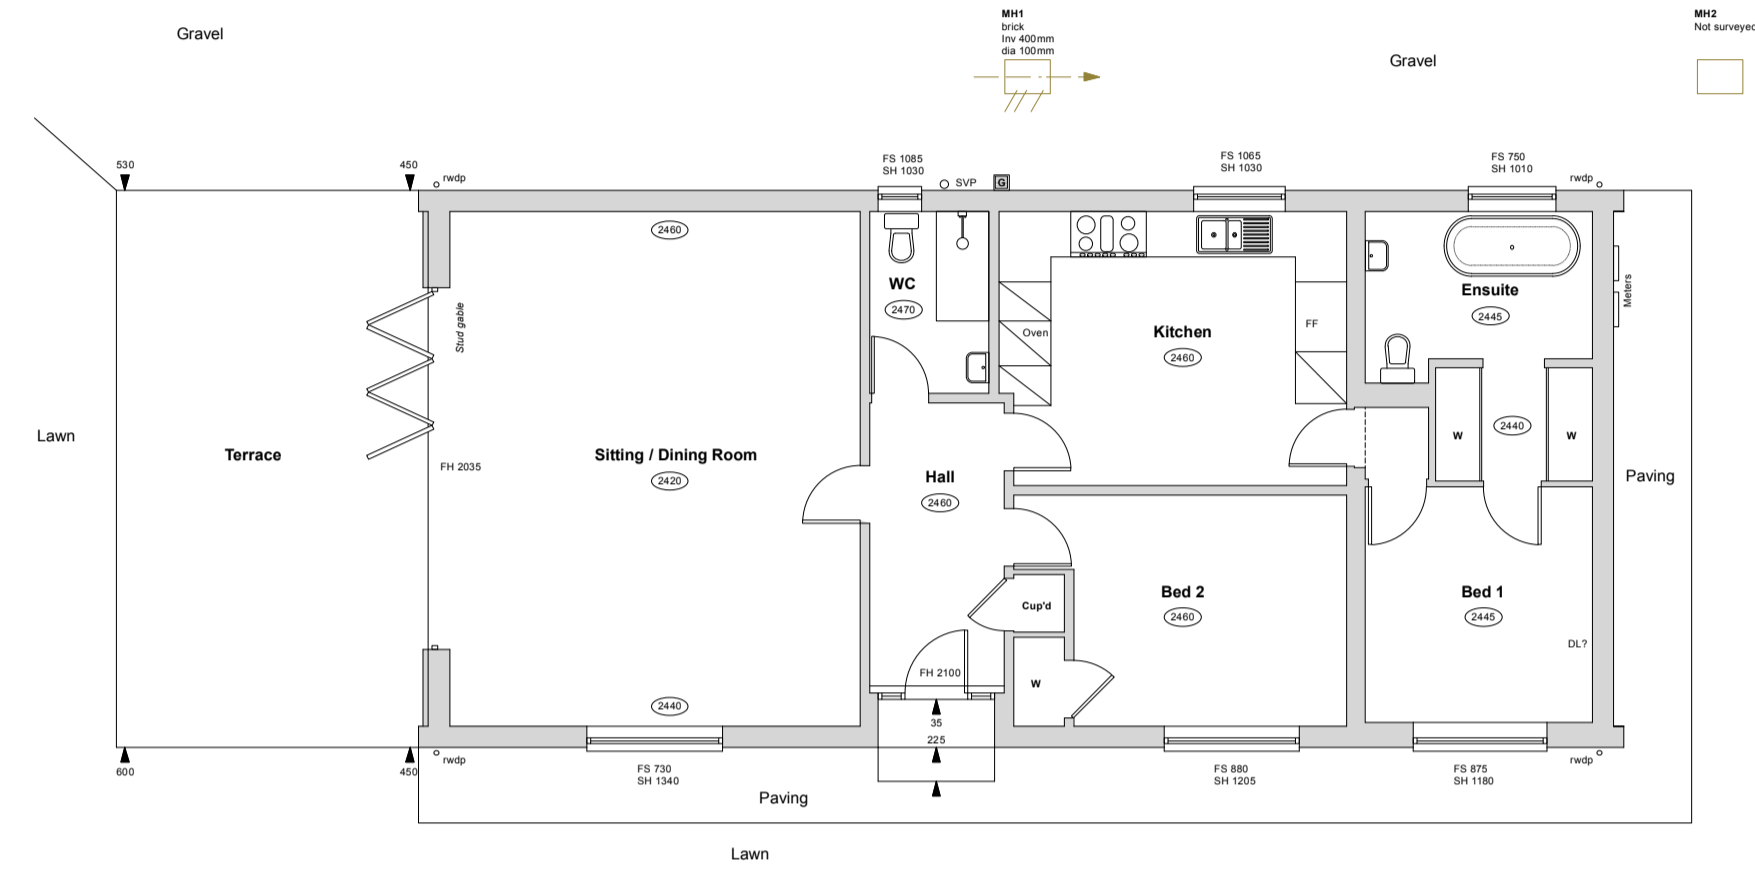





Ground Floor Plan

Roof Plan

Block Plan 1:500

Location Plan 1:1250

# Proposals

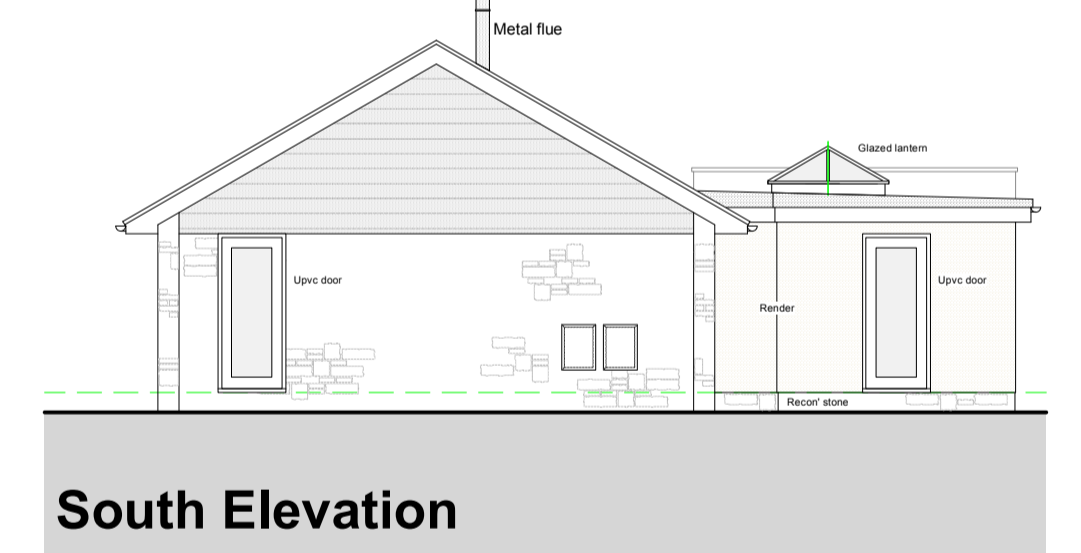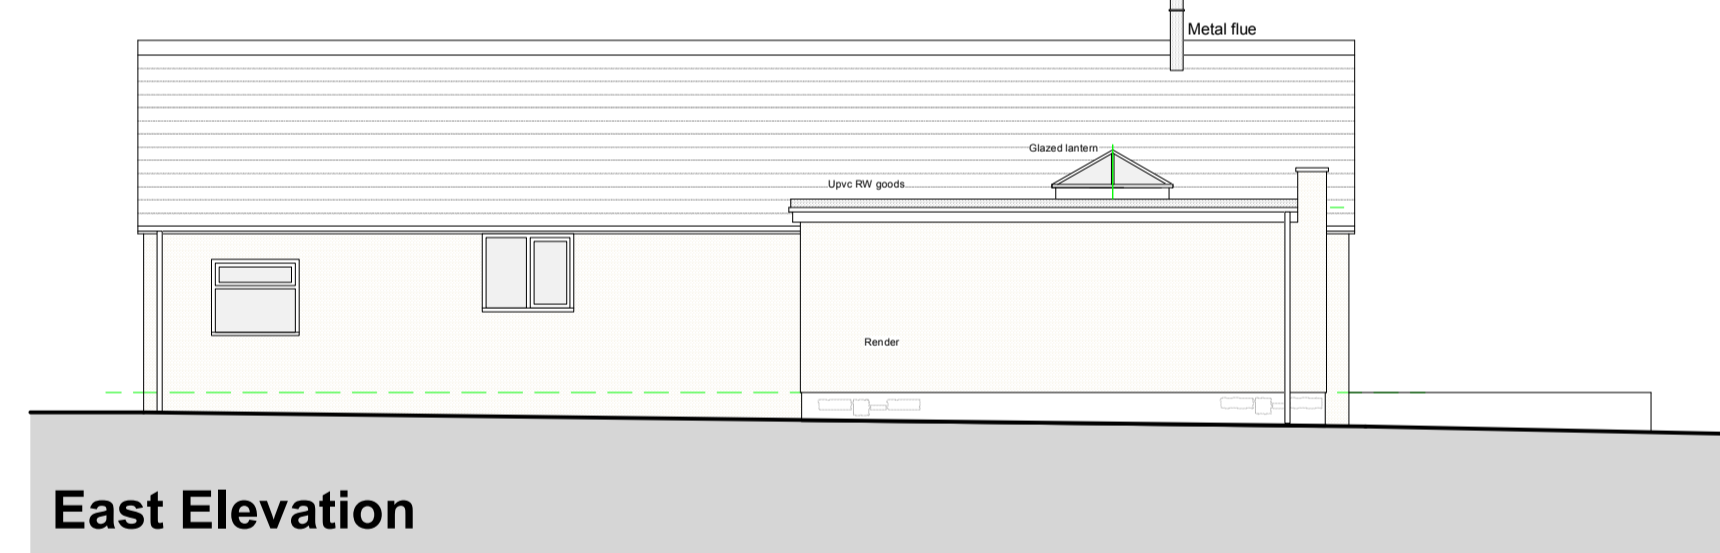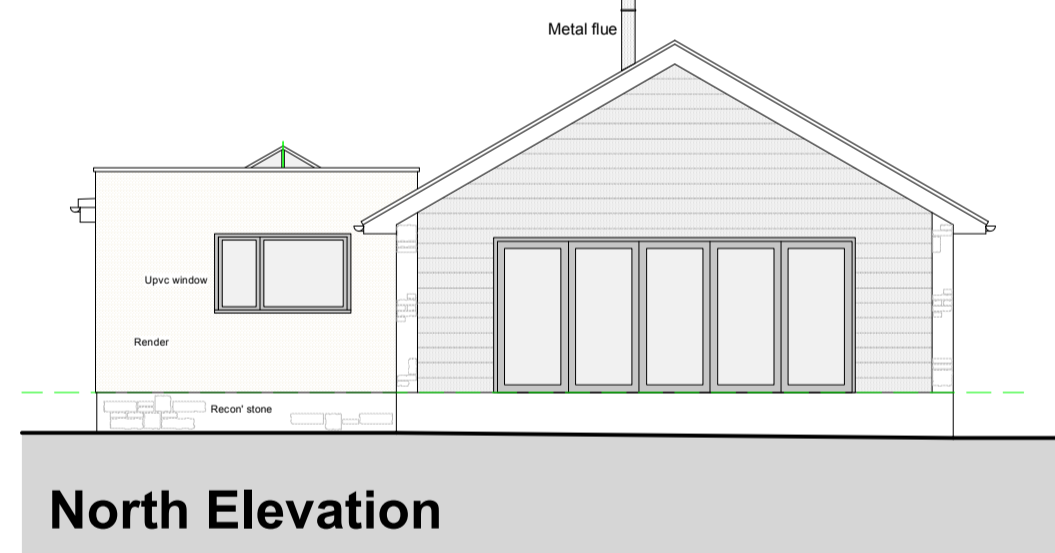
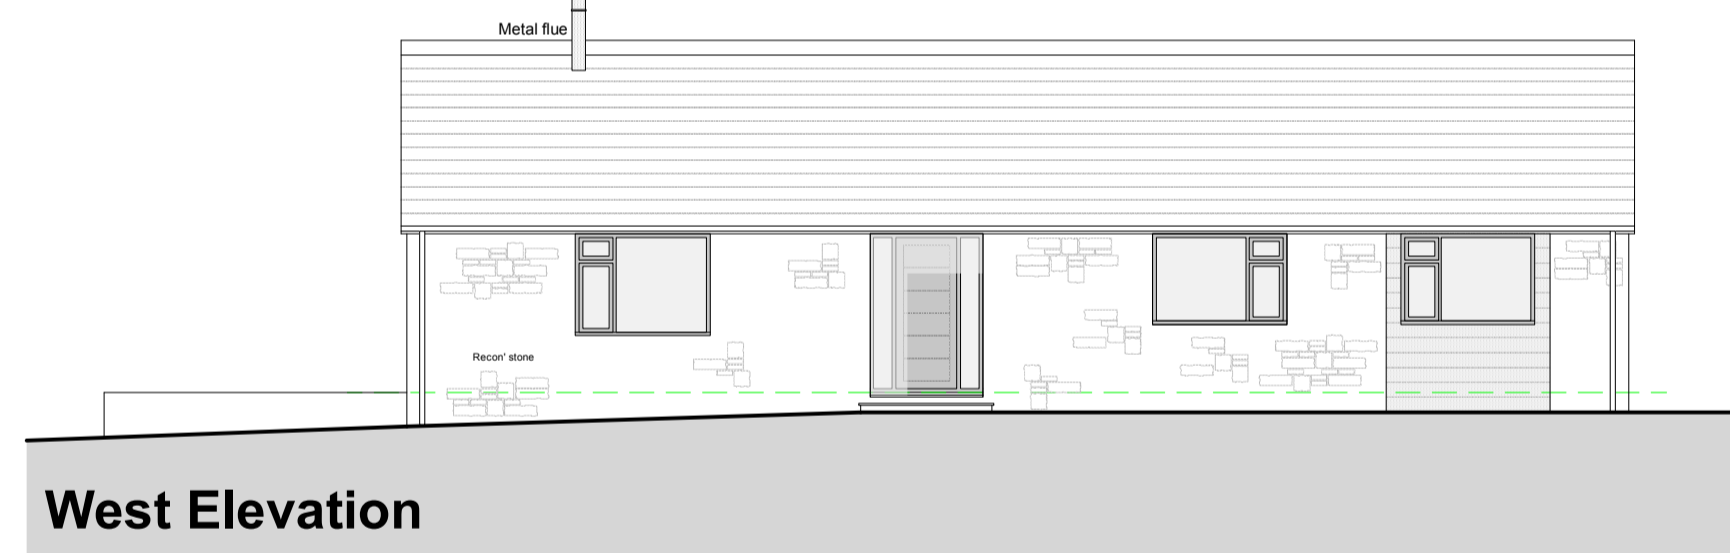


West Elevation

North Elevation

East Elevation

South Elevation

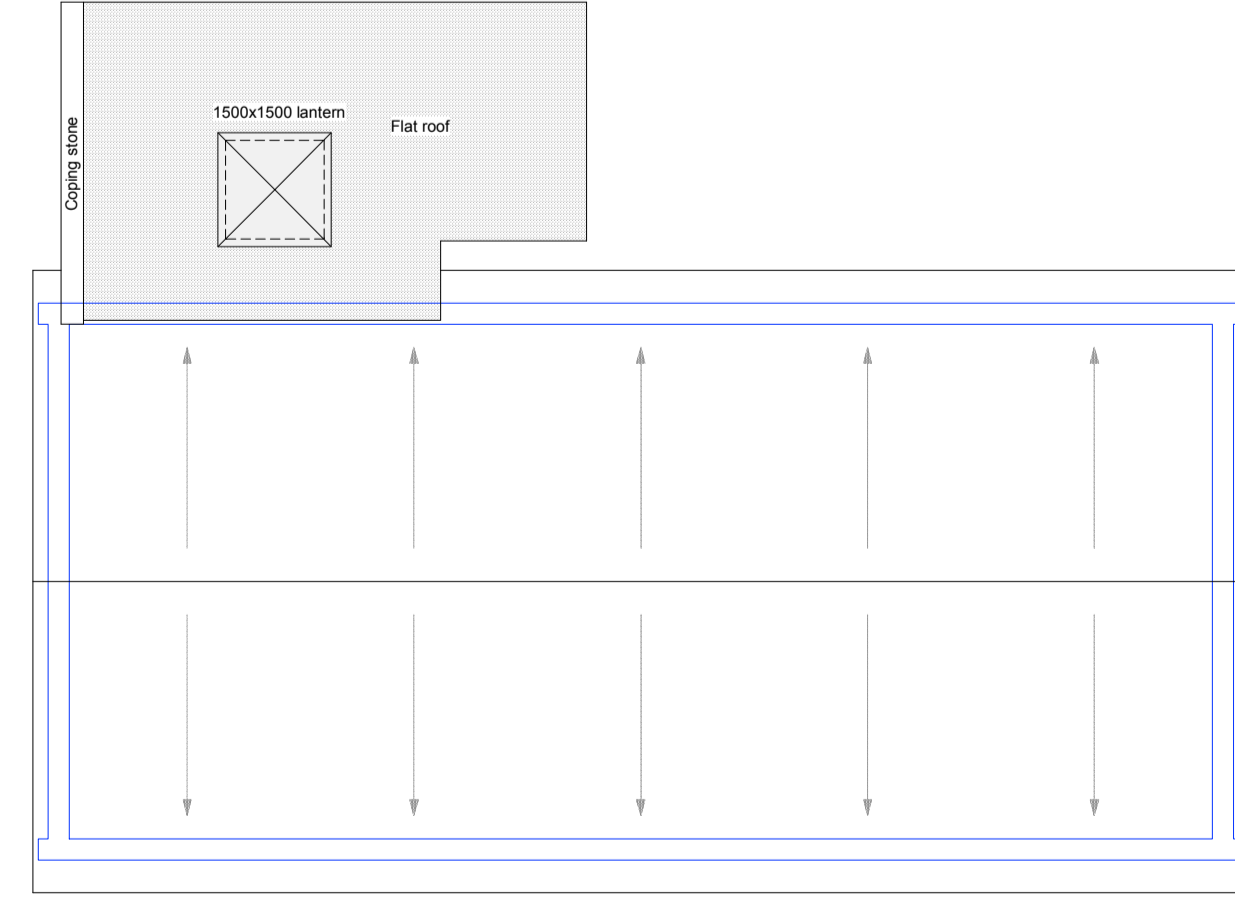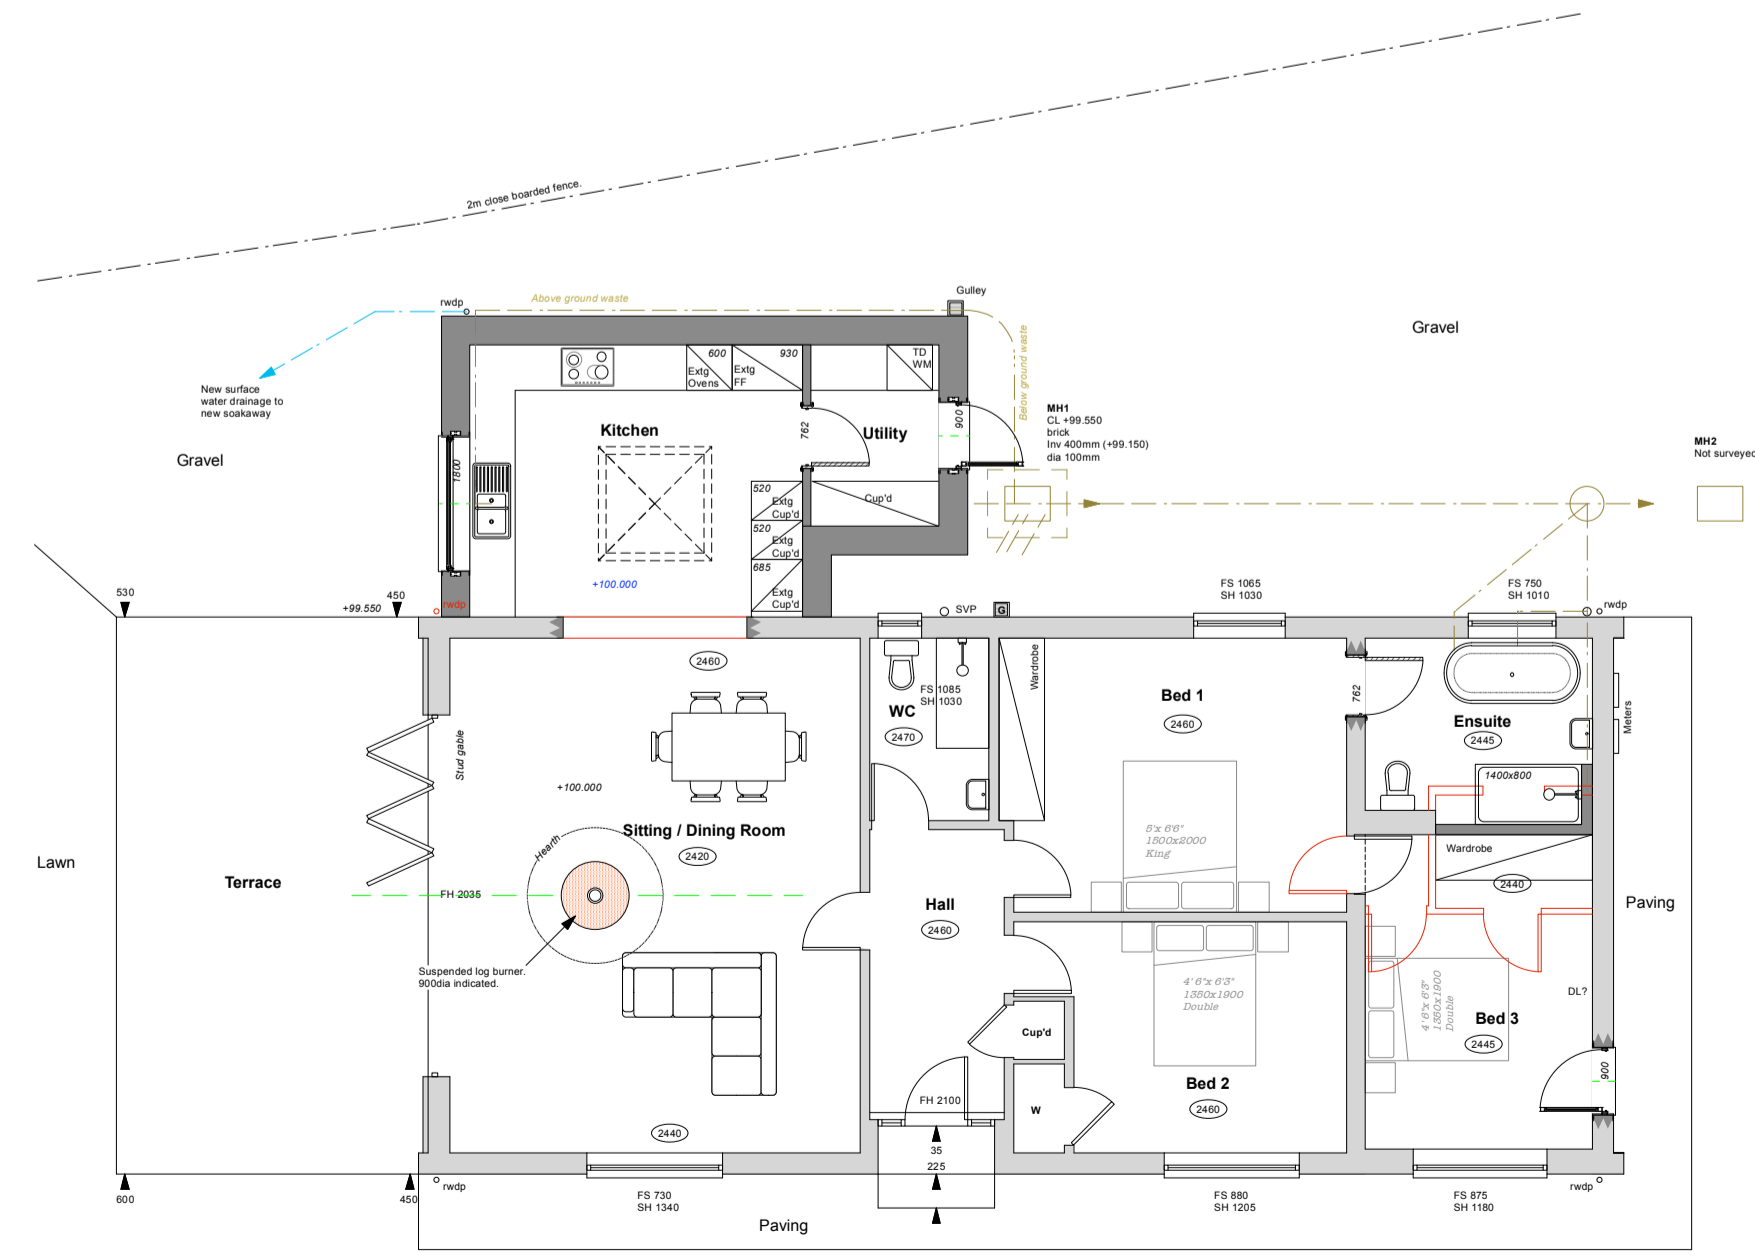

Ground Floor Plan

Roof Plan

**Scale**  
 5000 @ 1:100

**Structure Key**  
 Existing Structure  
 Proposed Structure  
 Demolitions

Copyright reserved by MV Architecture Ltd. Unauthorised copying & distribution is prohibited without prior agreement.  
 Any discrepancies must be brought to the immediate attention of MV Architecture Ltd.  
 This drawing is for Planning Permission & budget costings only. Not construction issue.

**Revisions:**  
 Rev (C): Scale bars added to Location & Block Plans. 26/09/23.  
 Rev (B): Amendments to client comment. 20/09/23.  
 Rev (A): Proposals added 06/09/23.

**MV ARCHITECTURE LTD**  
 info@mval.co.uk www.mval.co.uk 07565 805 120  
 Company Registration No: 14817946

Project Ref: **413**

Project:  
 Mr Allan & Ms Evans  
 Little Ridge  
 Venlake End  
 Uplyme  
 DT7 3SF

Drawing Title:  
 Survey & Proposals

Sheet Size: A1  
 Date: Aug '23  
 Scale: 1:100  
 Drawing No: 001  
 Revision: (C)