

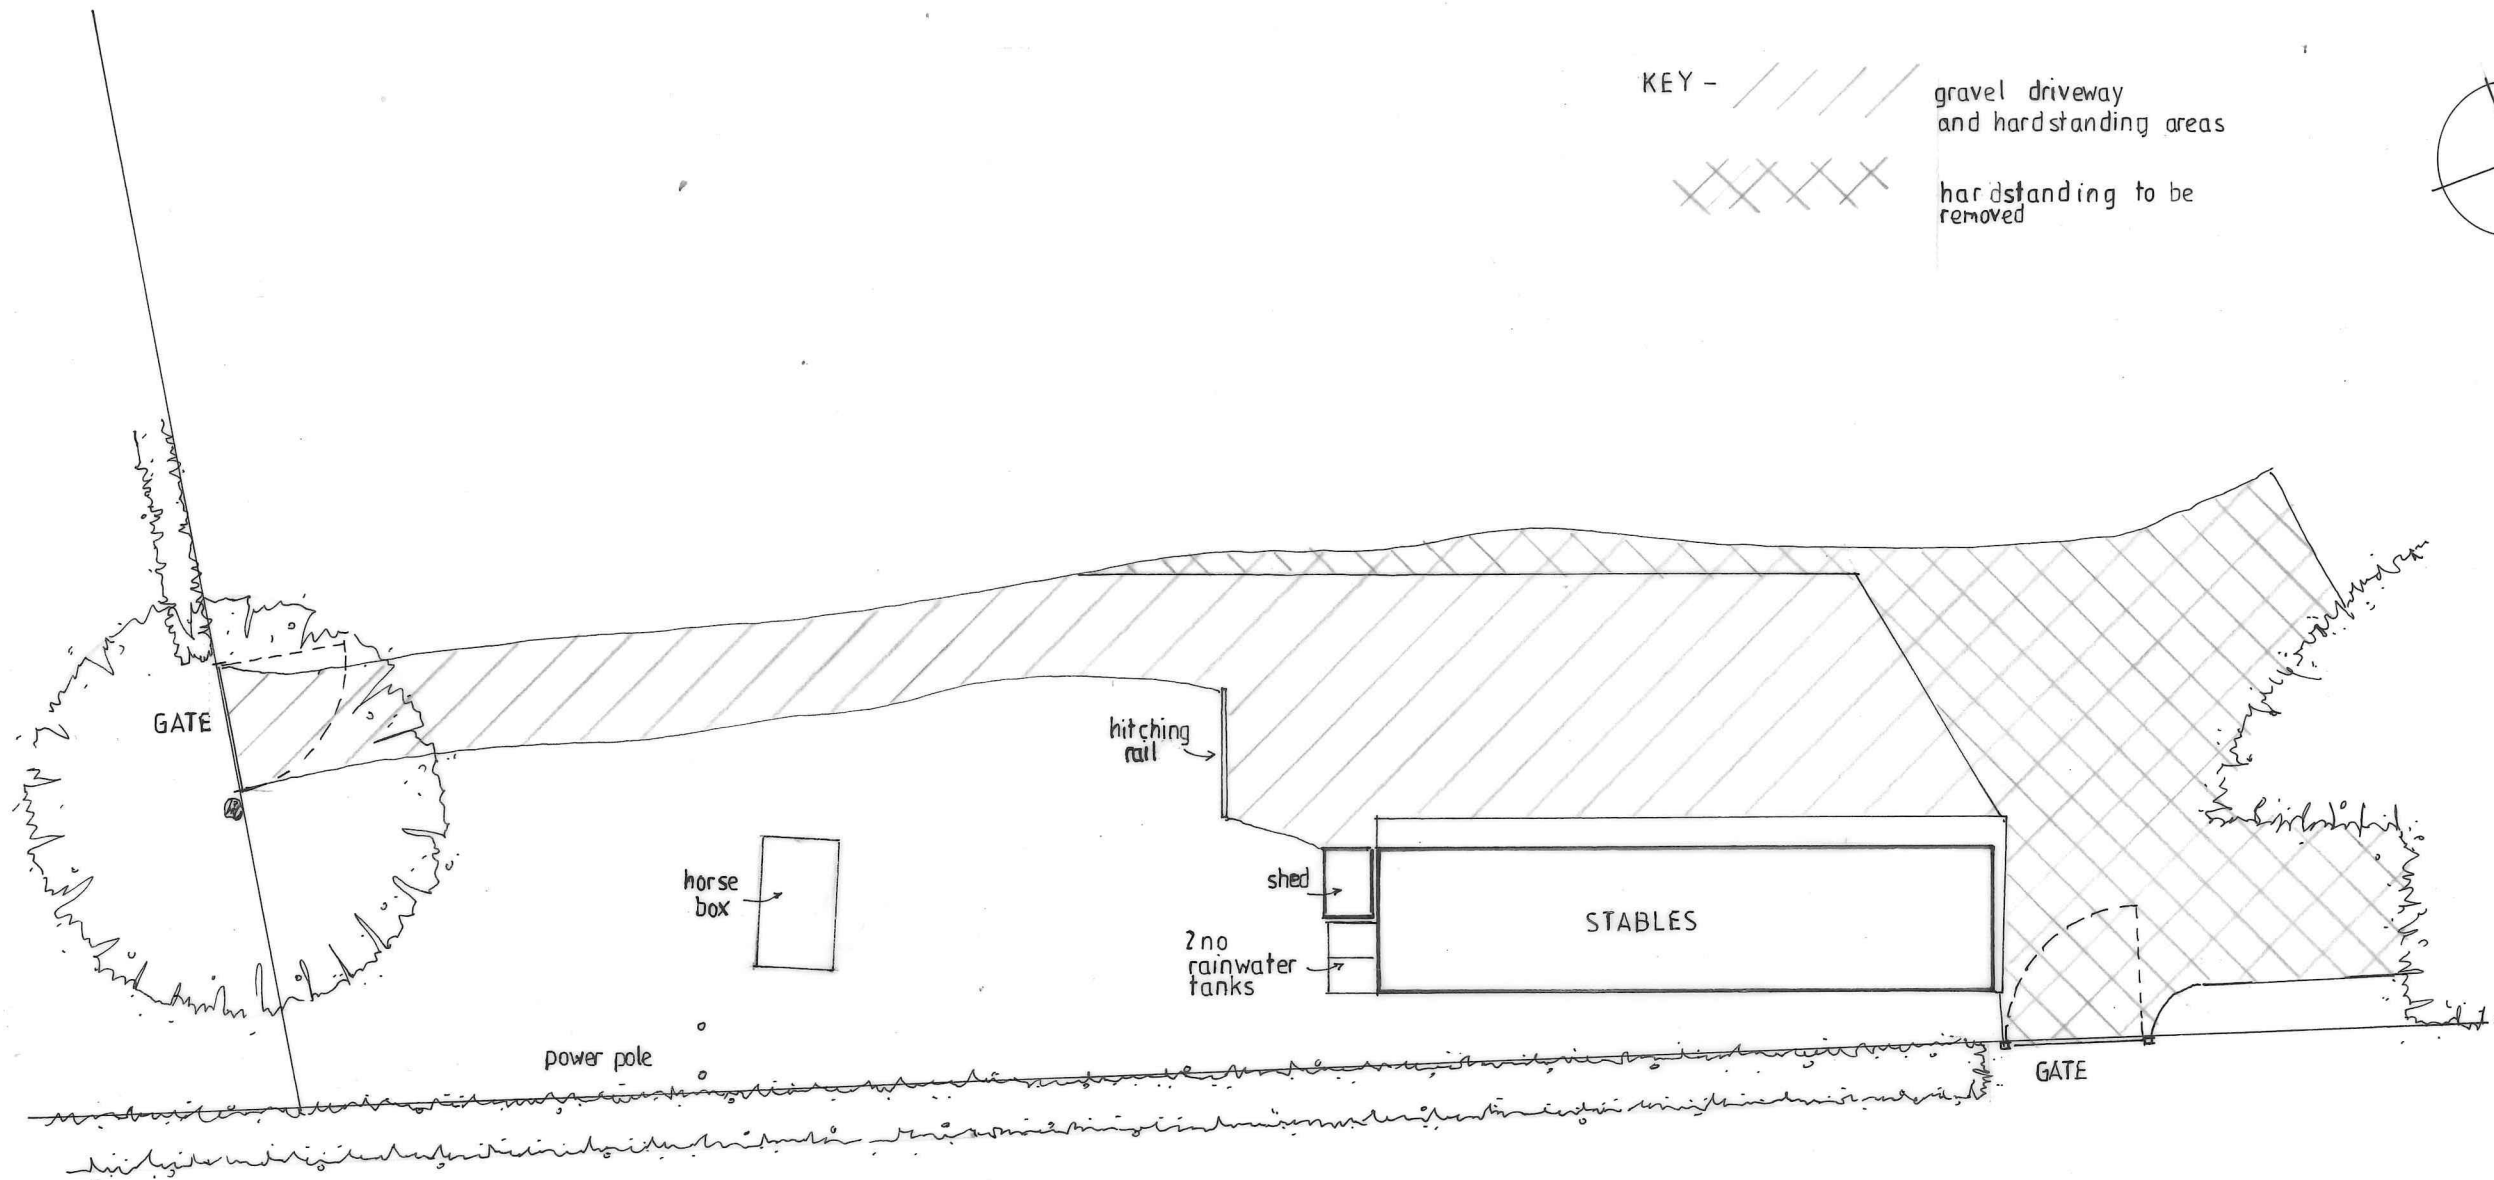
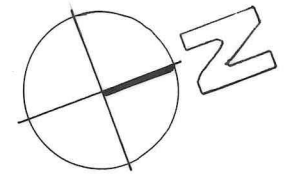


TORQUILSTONE

KEY -  gravel driveway and hardstanding areas
 hardstanding to be removed



PROPOSED SITE PLAN

revisions
 A hardstanding to be removed noted - 20/9/23

Project Name and Address	
Low Grange, Hillcrest, High Shincliffe, Stables Building	
Drawing Number	Revision
C587.02	A
Drawing Title	Status
Proposed Site Plan	Planning
Date	Scale
September 2023	1:200 @ A3

CURVE
 CHARTERED ARCHITECTS
 ORCHARD STUDIO
 3 ORCHARD TERRACE
 ROWLANDS GILL
 TYNE & WEAR
 NE39 1EG
 tel/fax: 01207 549457
 email: curve-architects_25@talktalk.net