




SIDE B

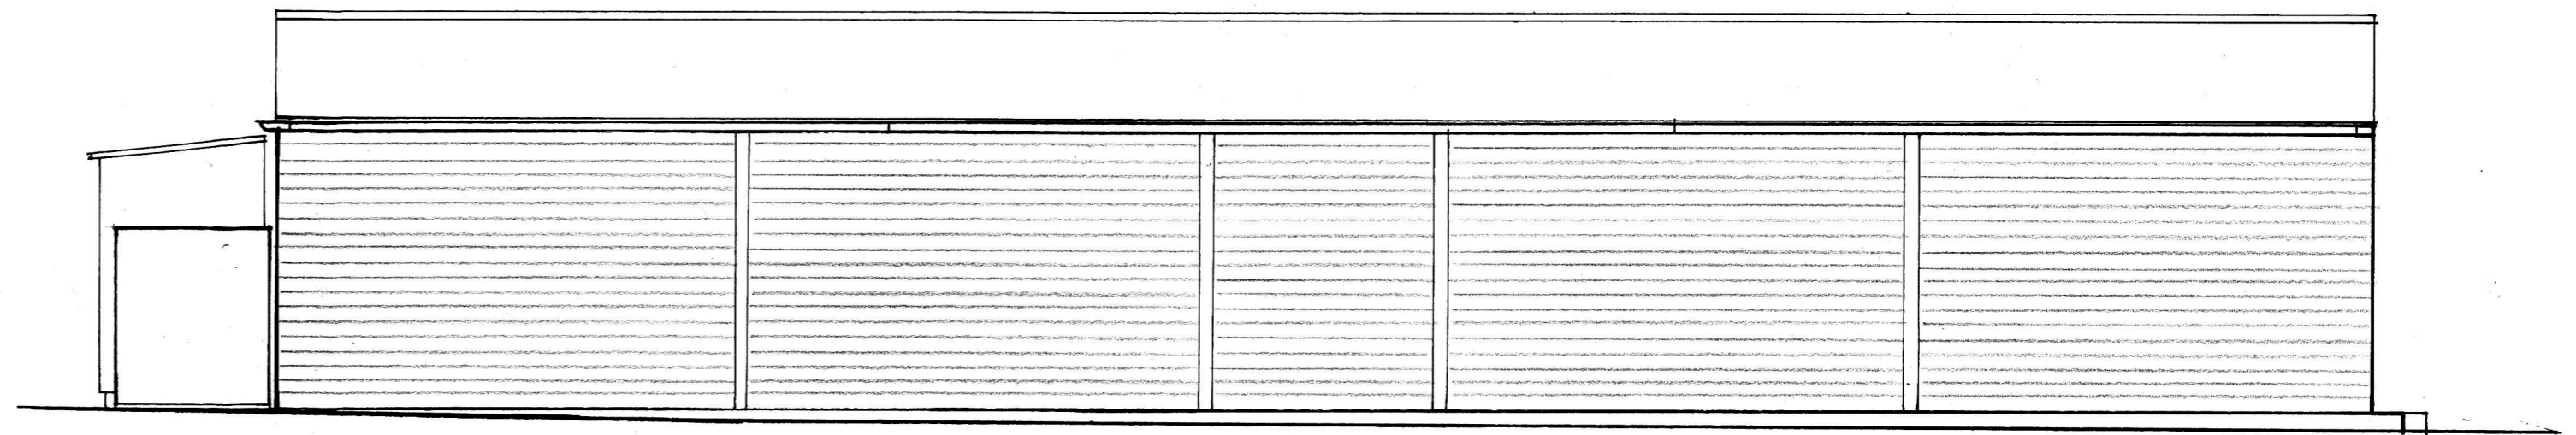



REAR

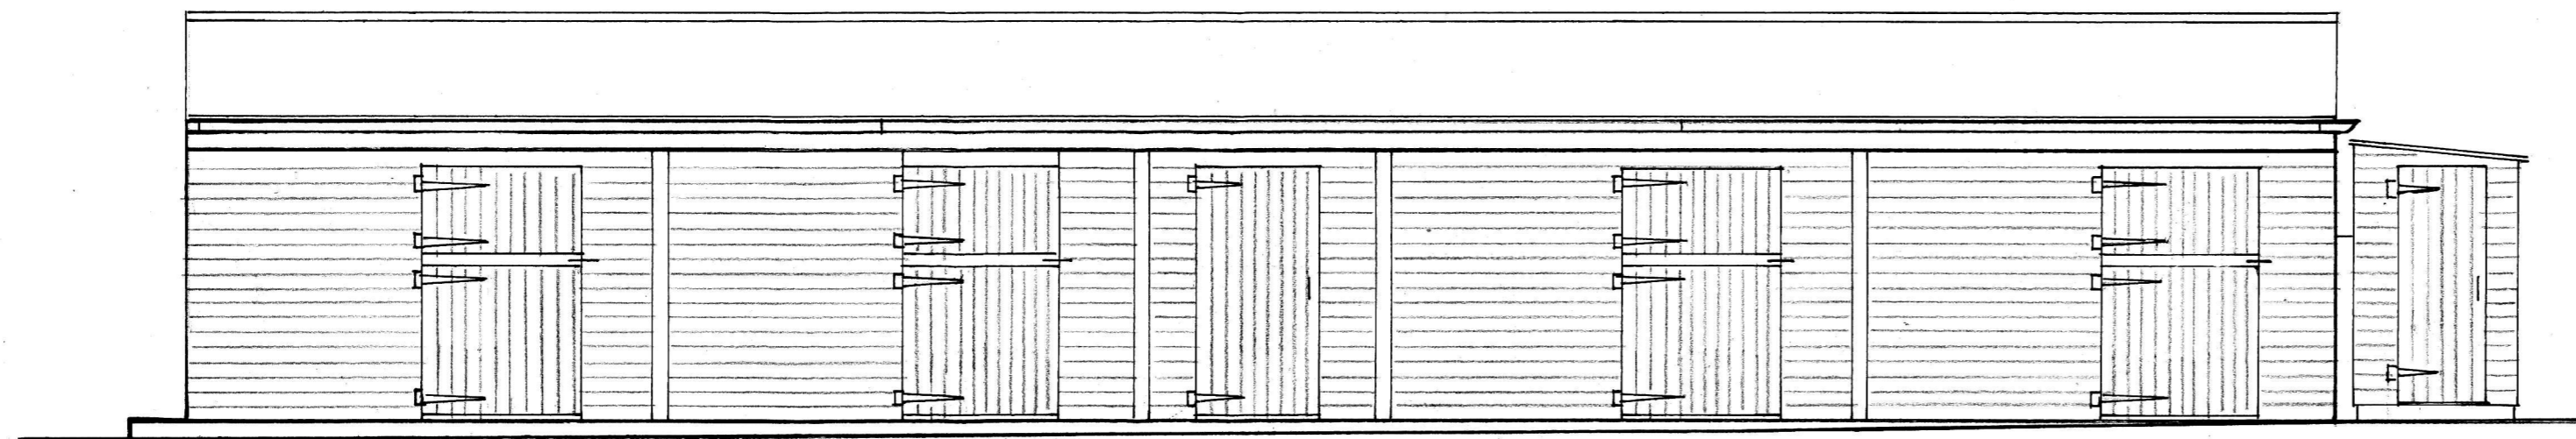

FRONT

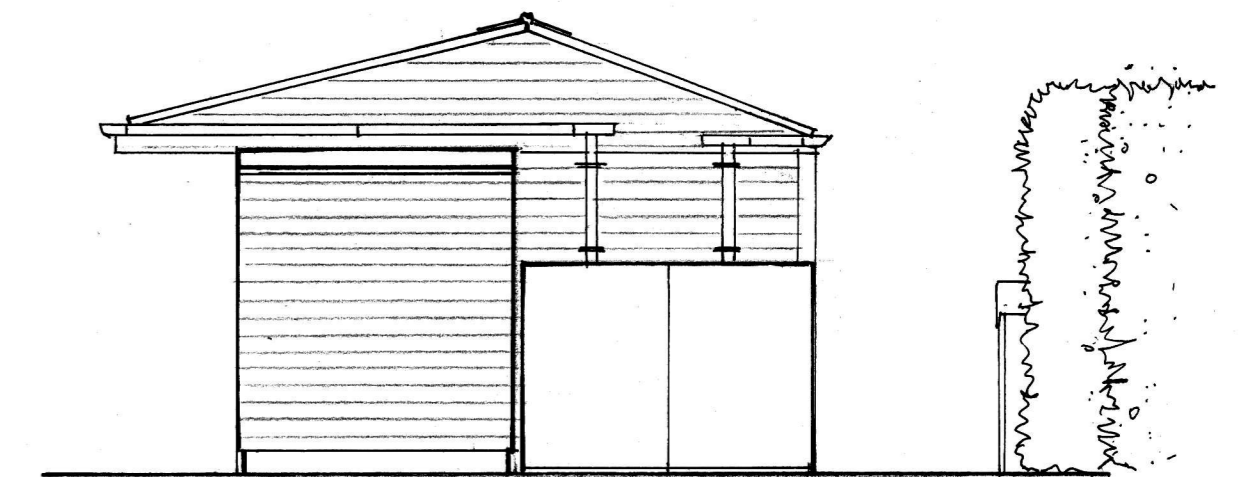


SIDE A

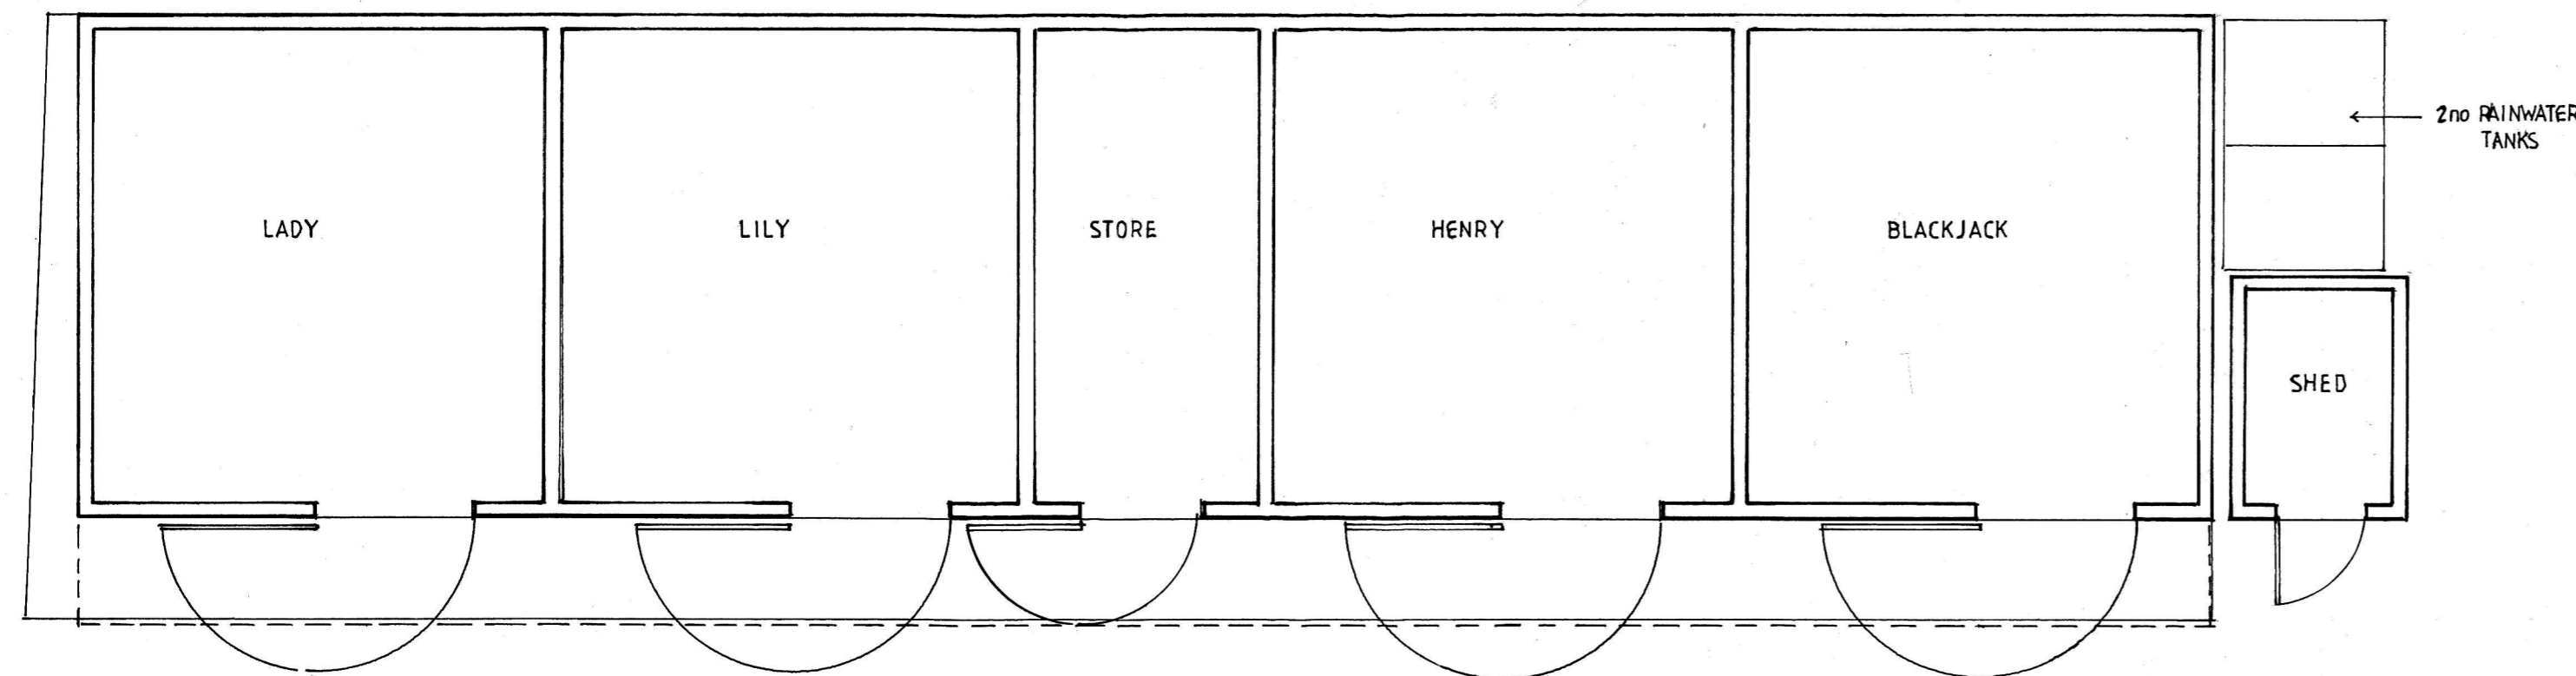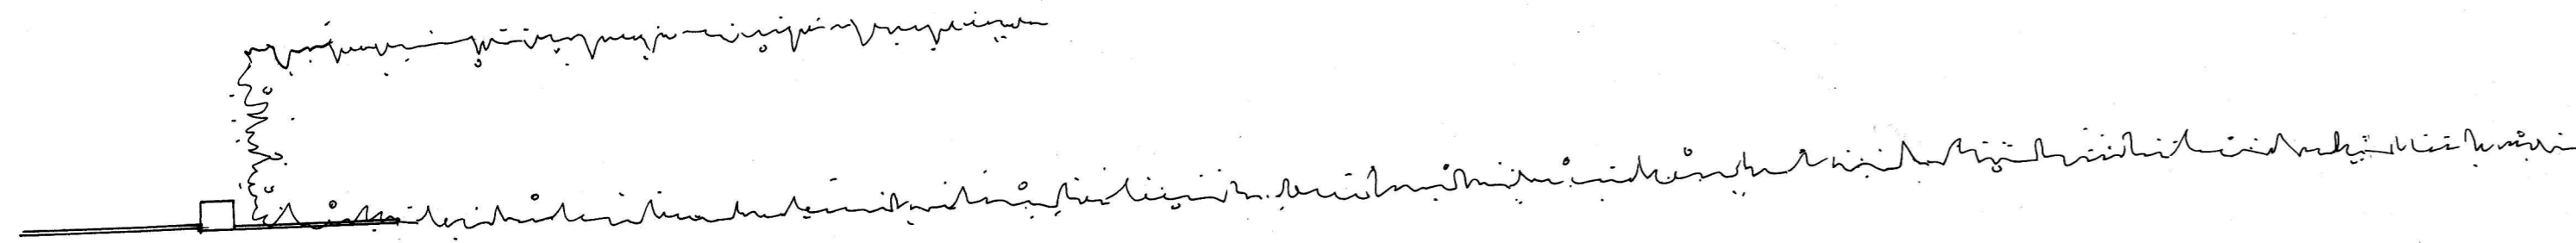

FLOOR PLAN

PROPOSED FLOOR PLAN & ELEVATIONS

revisions	Project Name and Address Low Grange, Hillcrest, High Shinclyffe, Stables Building		
	Drawing Number C587.03	Revision	
	Drawing Title Proposed Floor Plans and Elevations	Status Planning	
	Date September 2023	Scale 1:50 @ A1	