


TORQUILSTONE

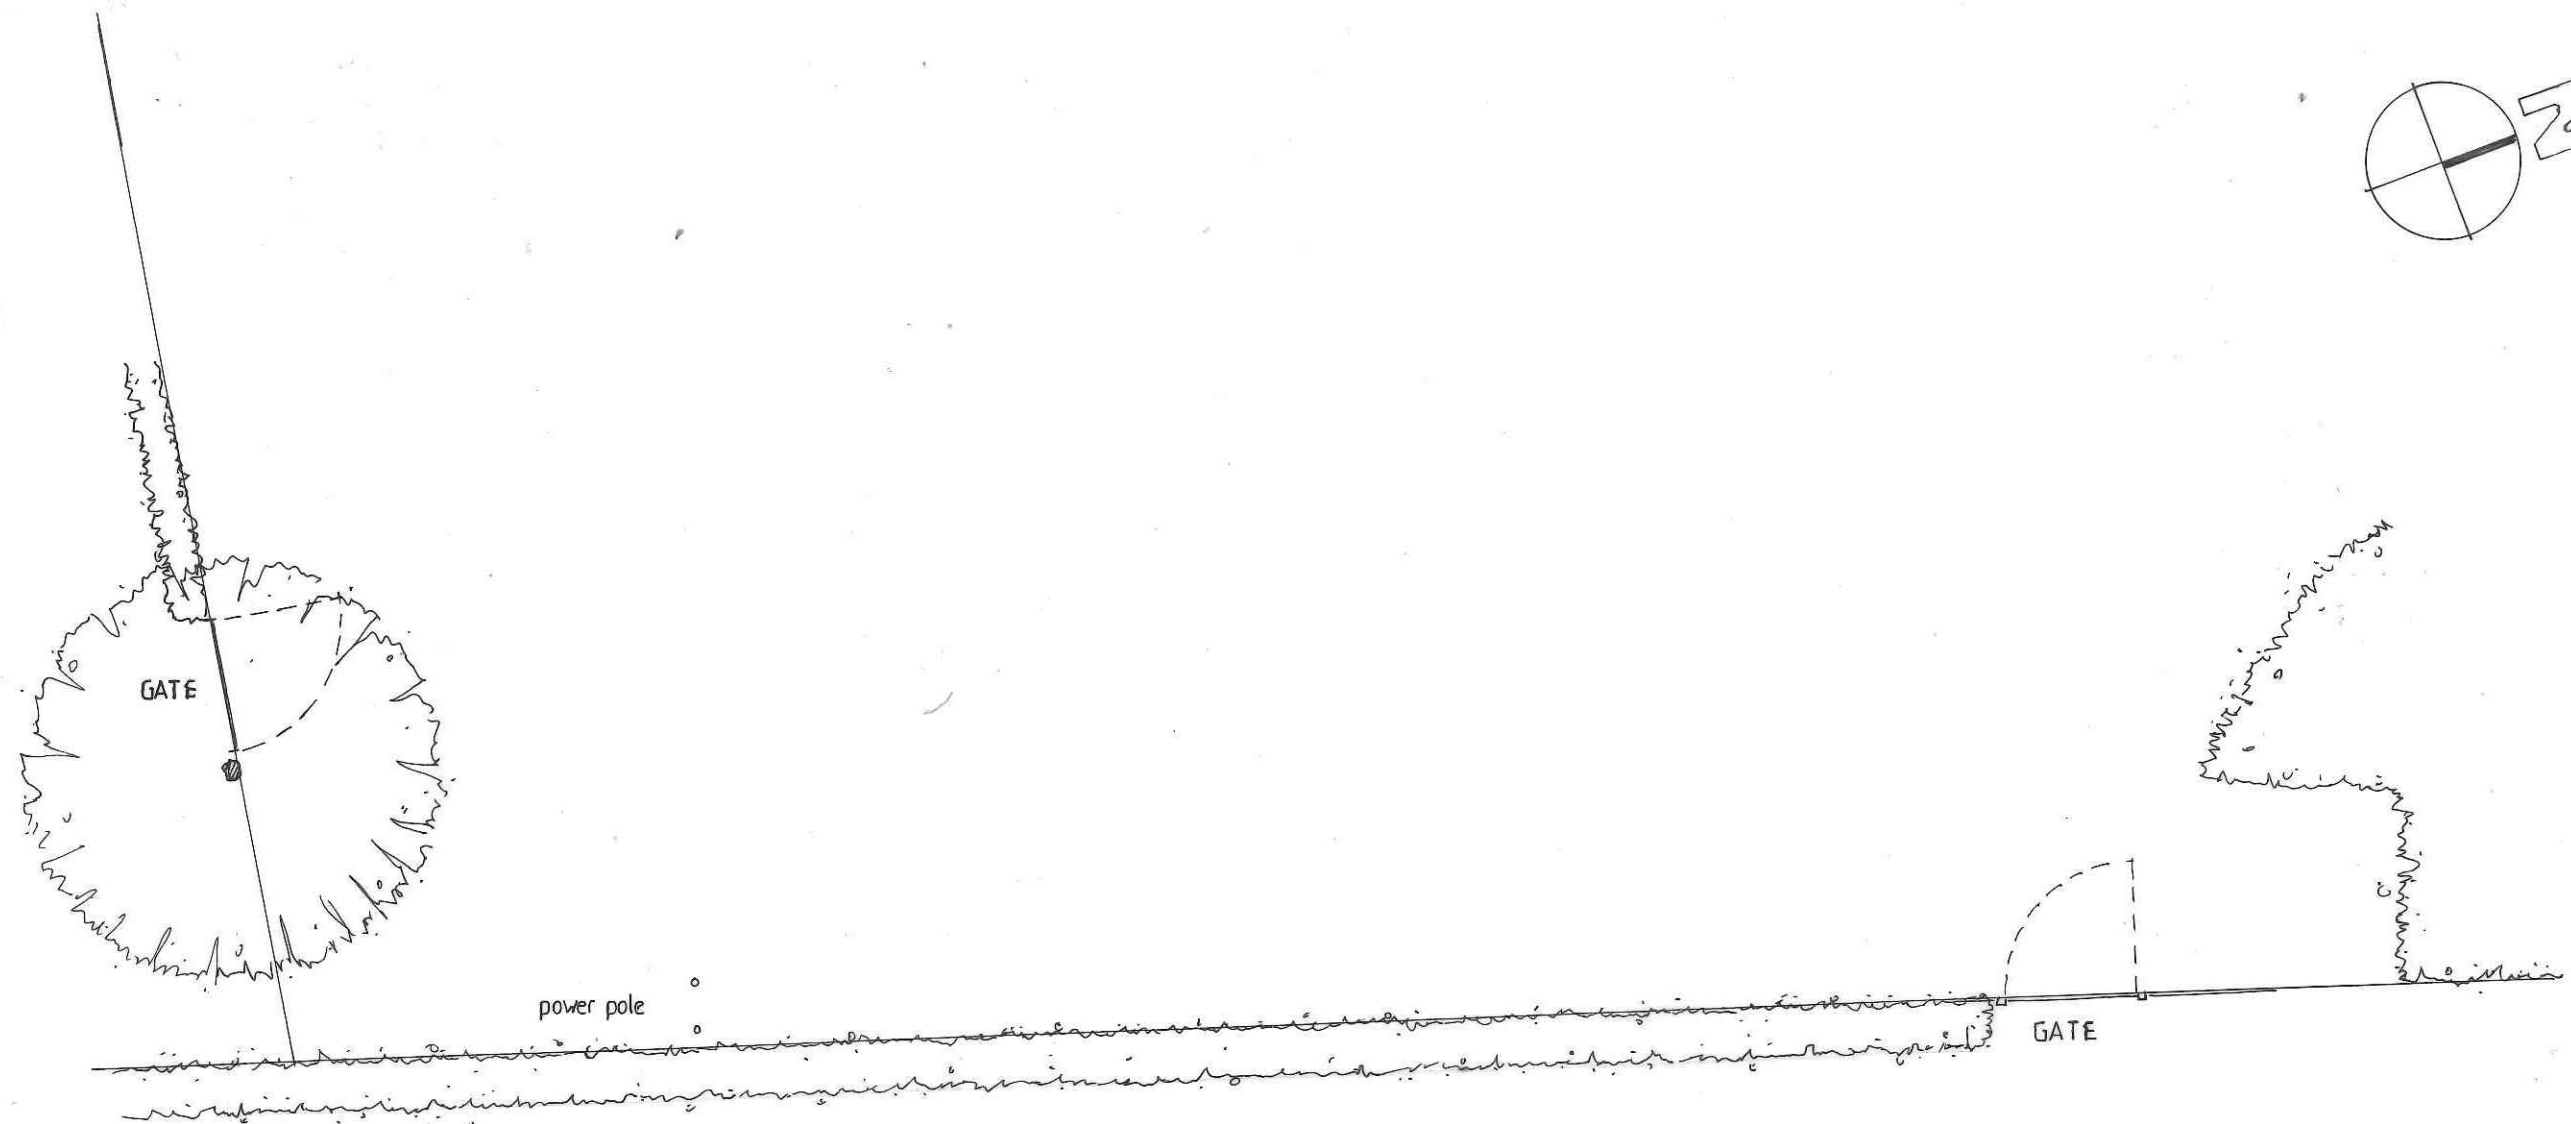

# EXISTING SITE PLAN

revisions

Project Name and Address	
Low Grange, Hillcrest, High Shincliffe, Stables Building	
Drawing Number	Revision
C587.01	
Drawing Title	Status
Existing Site Plan	Planning
Date	Scale
September 2023	1:200 @ A3

**CURVE**  
CHARTERED ARCHITECTS  
ORCHARD STUDIO  
3 ORCHARD TERRACE  
ROWLANDS GILL  
TYNE & WEAR  
NE39 1EG  
tel/fax: 01207 549457  
email: curve-architects\_25@talktalk.net