


GROUND FLOOR

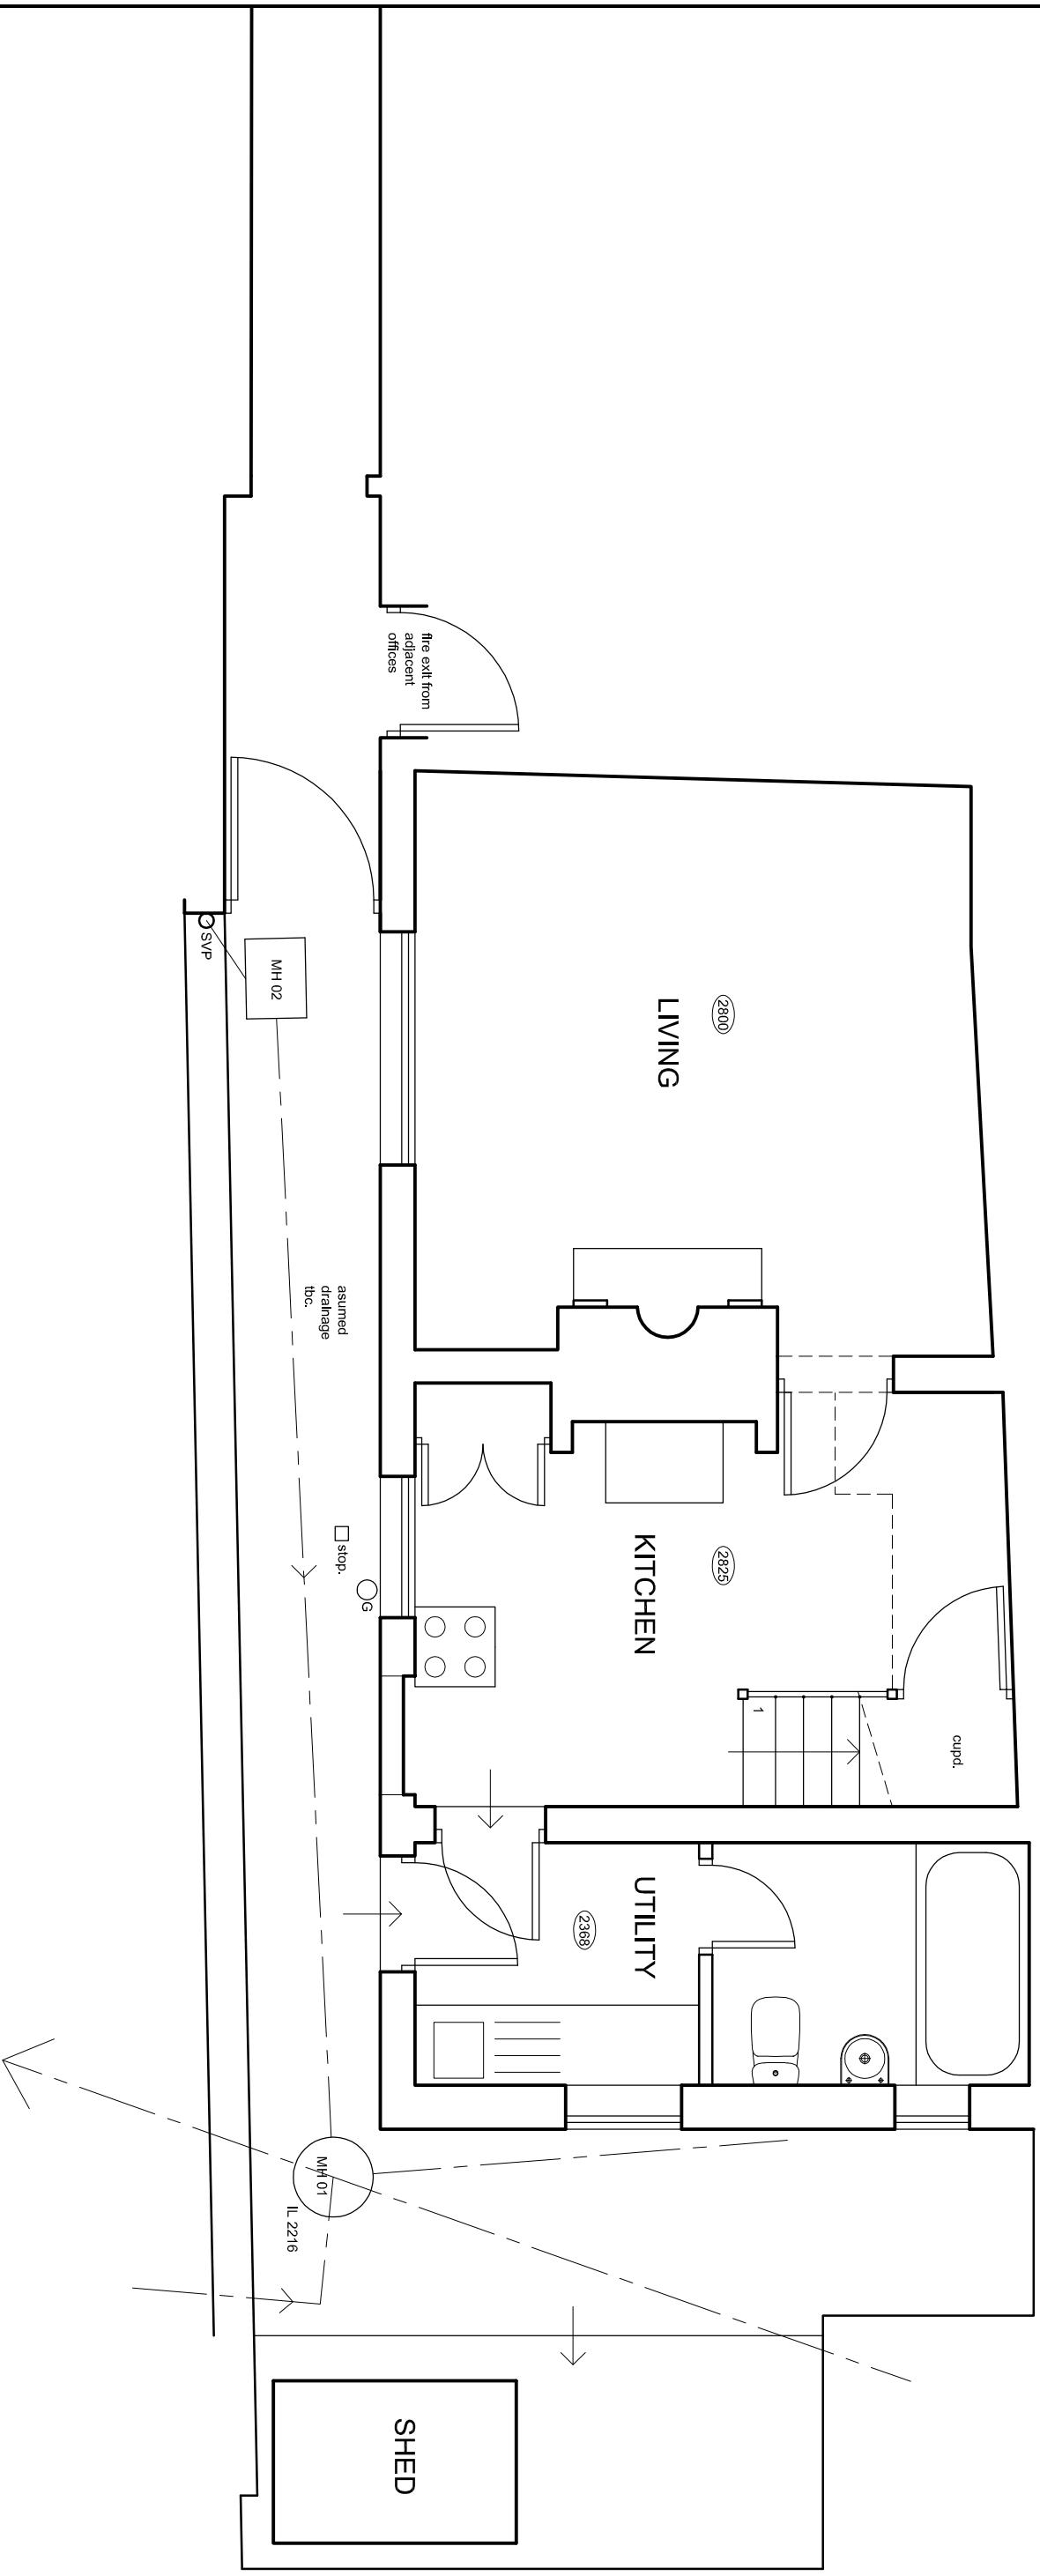

Project **17a Galgate, Barnard Castle**
Client **Mr Musto & Mrs Bainbridge**

Drawing Existing Floor Plans
Drawing no. 372/02
Revision -

Scale 1:50 @ A3
Date July 2023

This drawing is the property of Dark Skies Design. Copyright is reserved by them and the drawing should not be utilised without their permission. Do not scale from drawings. All dimensions to be verified on site.



**dark skies
design**

North Corn Park, Baldersdale, Barnard Castle, DL12 9UJ
t: 01833 650 456