

Status

PLANNING

Project name
Claire's Convenience Store
Haydon Bridge


For
Krish Retail Ltd

Drawing title
Existing drawings


Drawing no/Rev	Drawn
213.E1	PAR

Date	Scale
07/06/2023	1:25, 50 @A1



Discrepancies, ambiguities and/or omissions between this drawing and information given elsewhere must be reported to the designer before proceeding. Dimensions must always be checked on site. Do not scale dimensions from this drawing. This drawing is copyright.

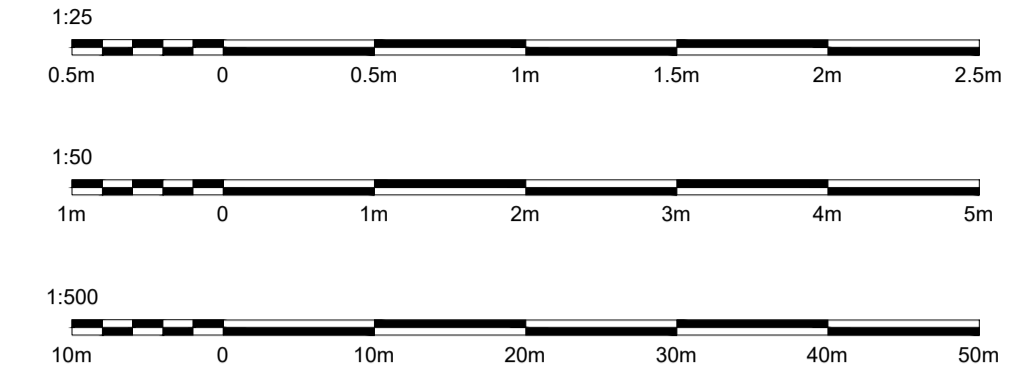

EXISTING EAST ELEVATION 1:25

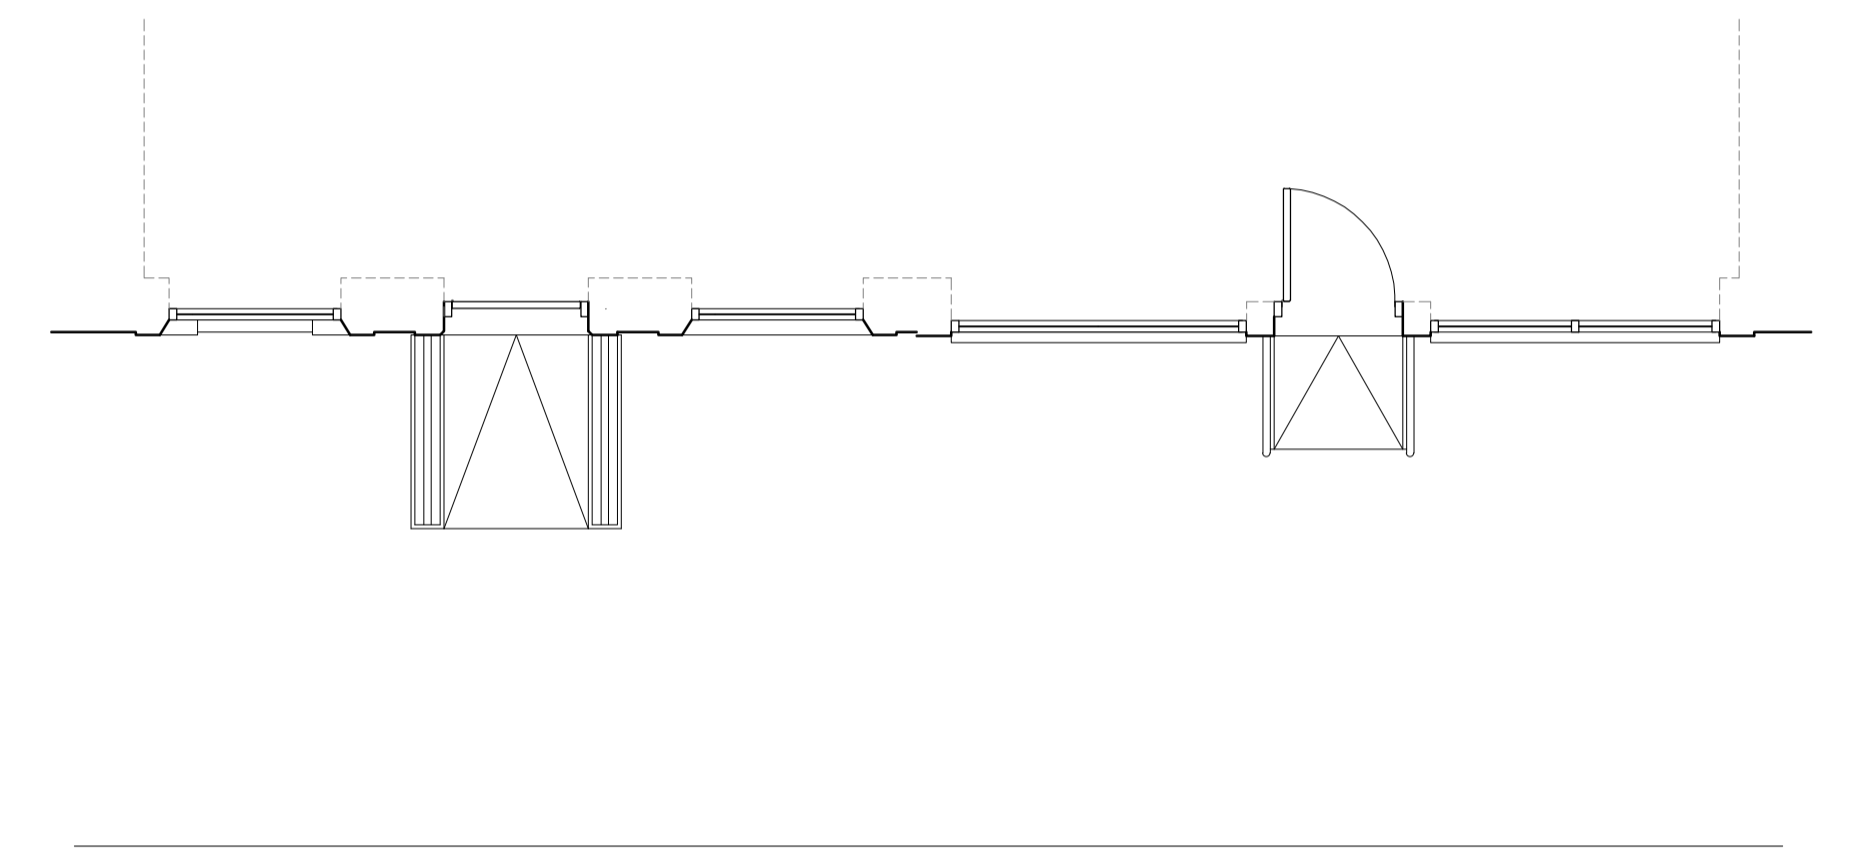

EXISTING PLAN 1:50

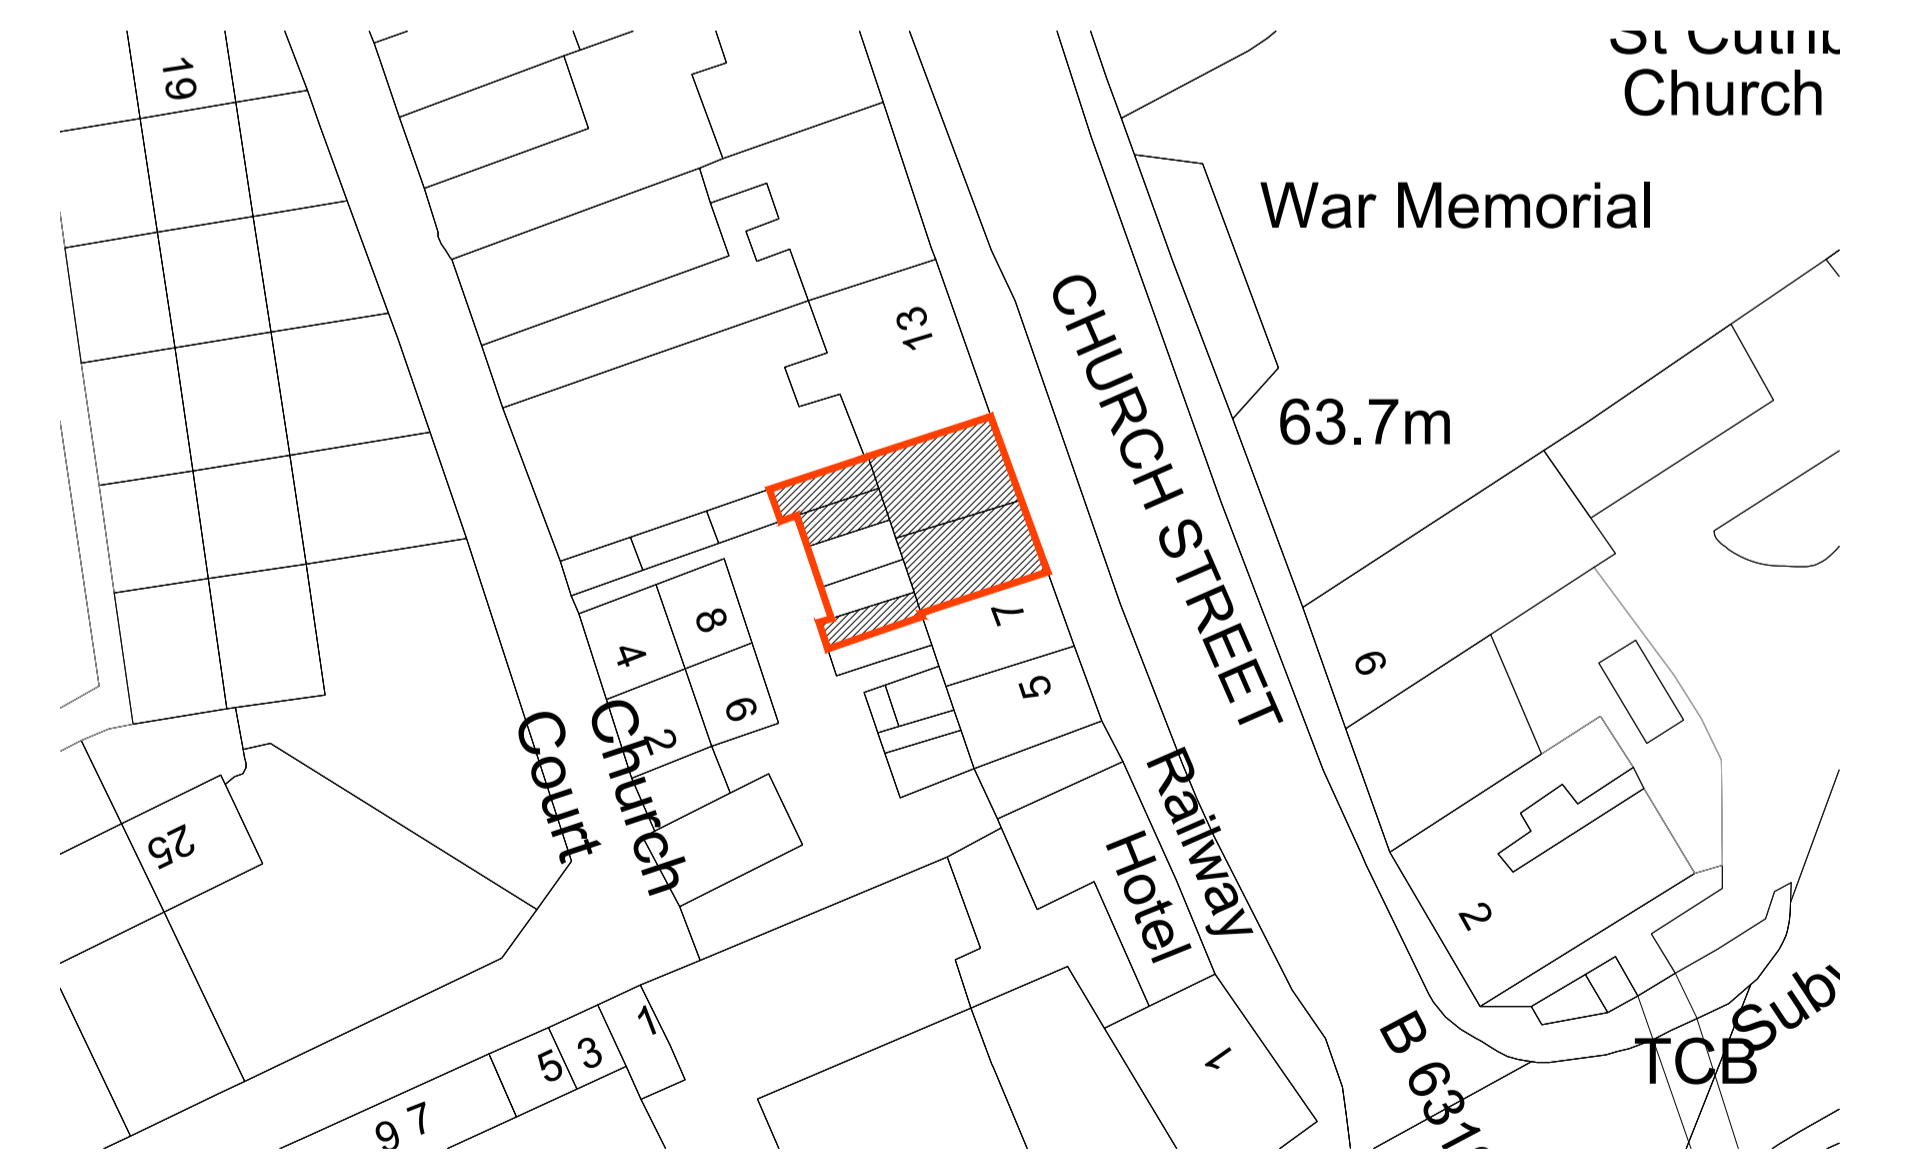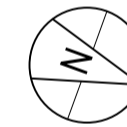

BLOCK PLAN 1:500

