

Status

PLANNING

Project name  
Claire's Convenience Store  
Haydon Bridge


For  
Krish Retail Ltd

Drawing title  
Proposed drawings

Drawing no/Rev	Drawn
213.P1	PAR


Date	Scale
07/06/2023	1:10, 25, 50, 500 @A1

Discrepancies, ambiguities and/or omissions between this drawing and information given elsewhere must be reported to the designer before proceeding. Dimensions must always be checked on site. Do not scale of dimensions from this drawing. This drawing is copyright.

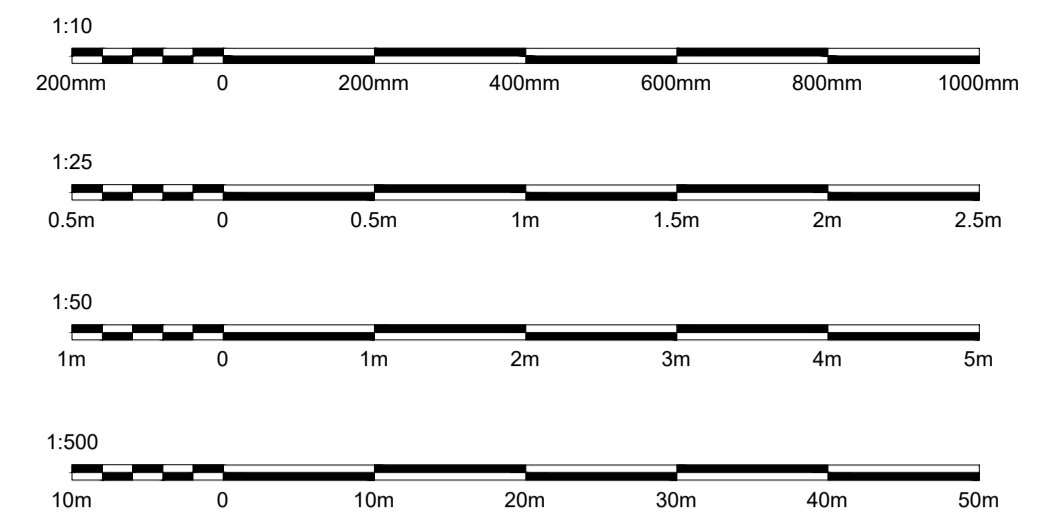


PROPOSED EAST ELEVATION 1:25

PROPOSED SECTION 1:10

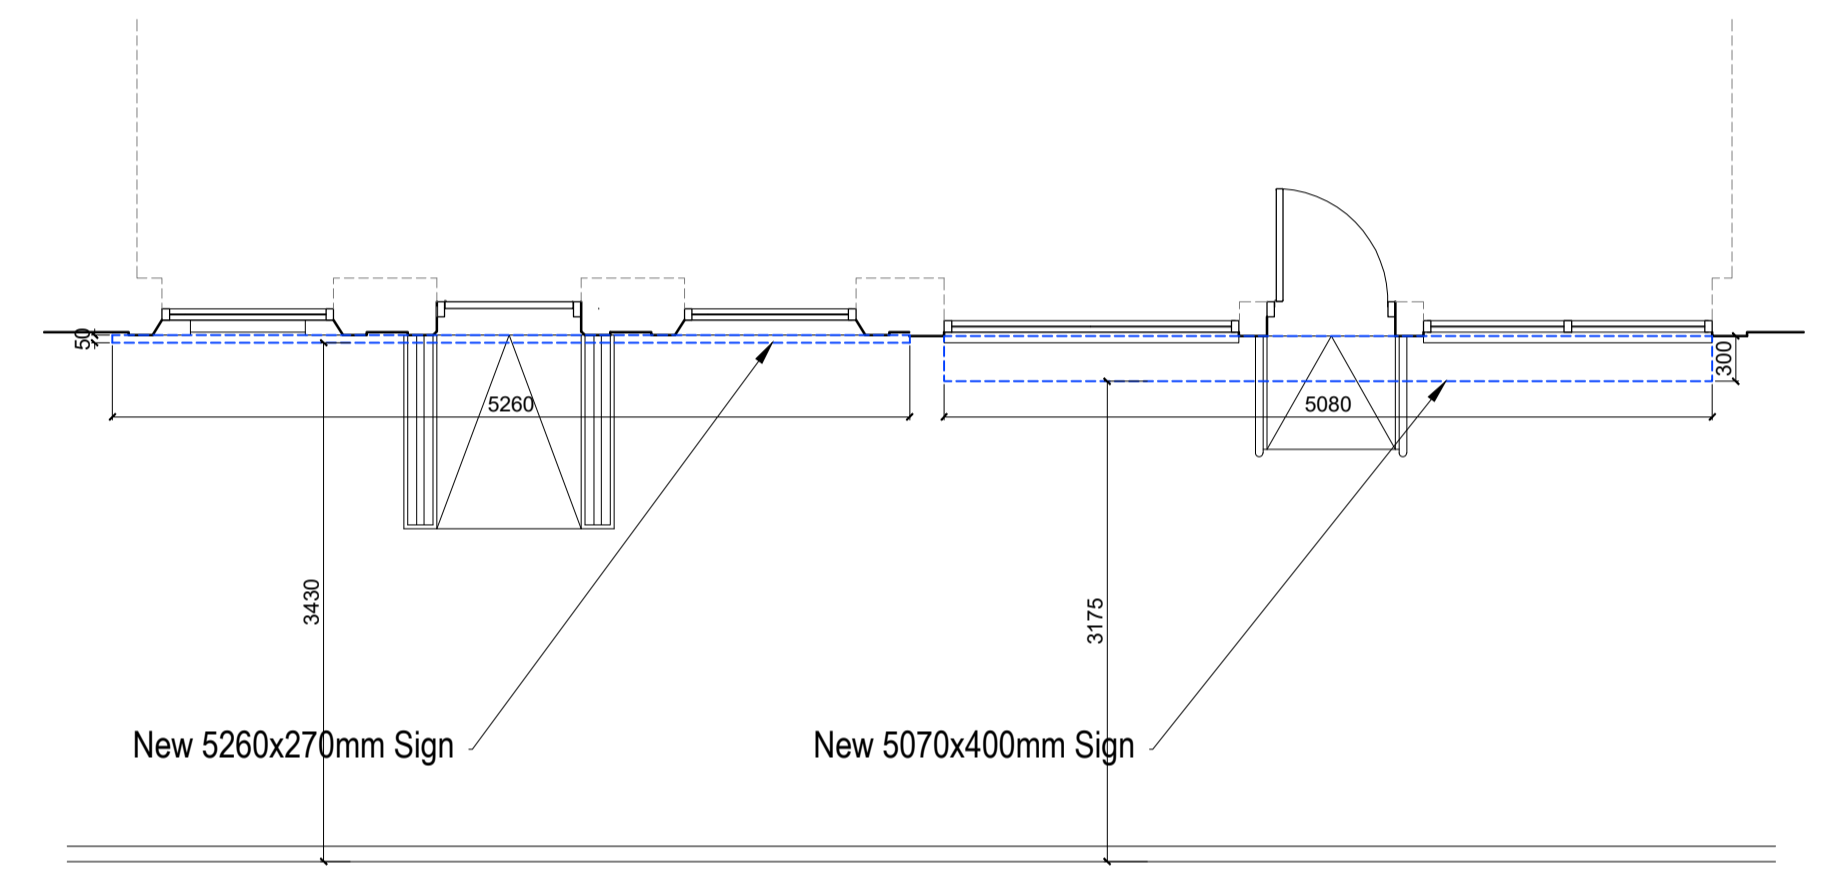

PROPOSED PLAN 1:50

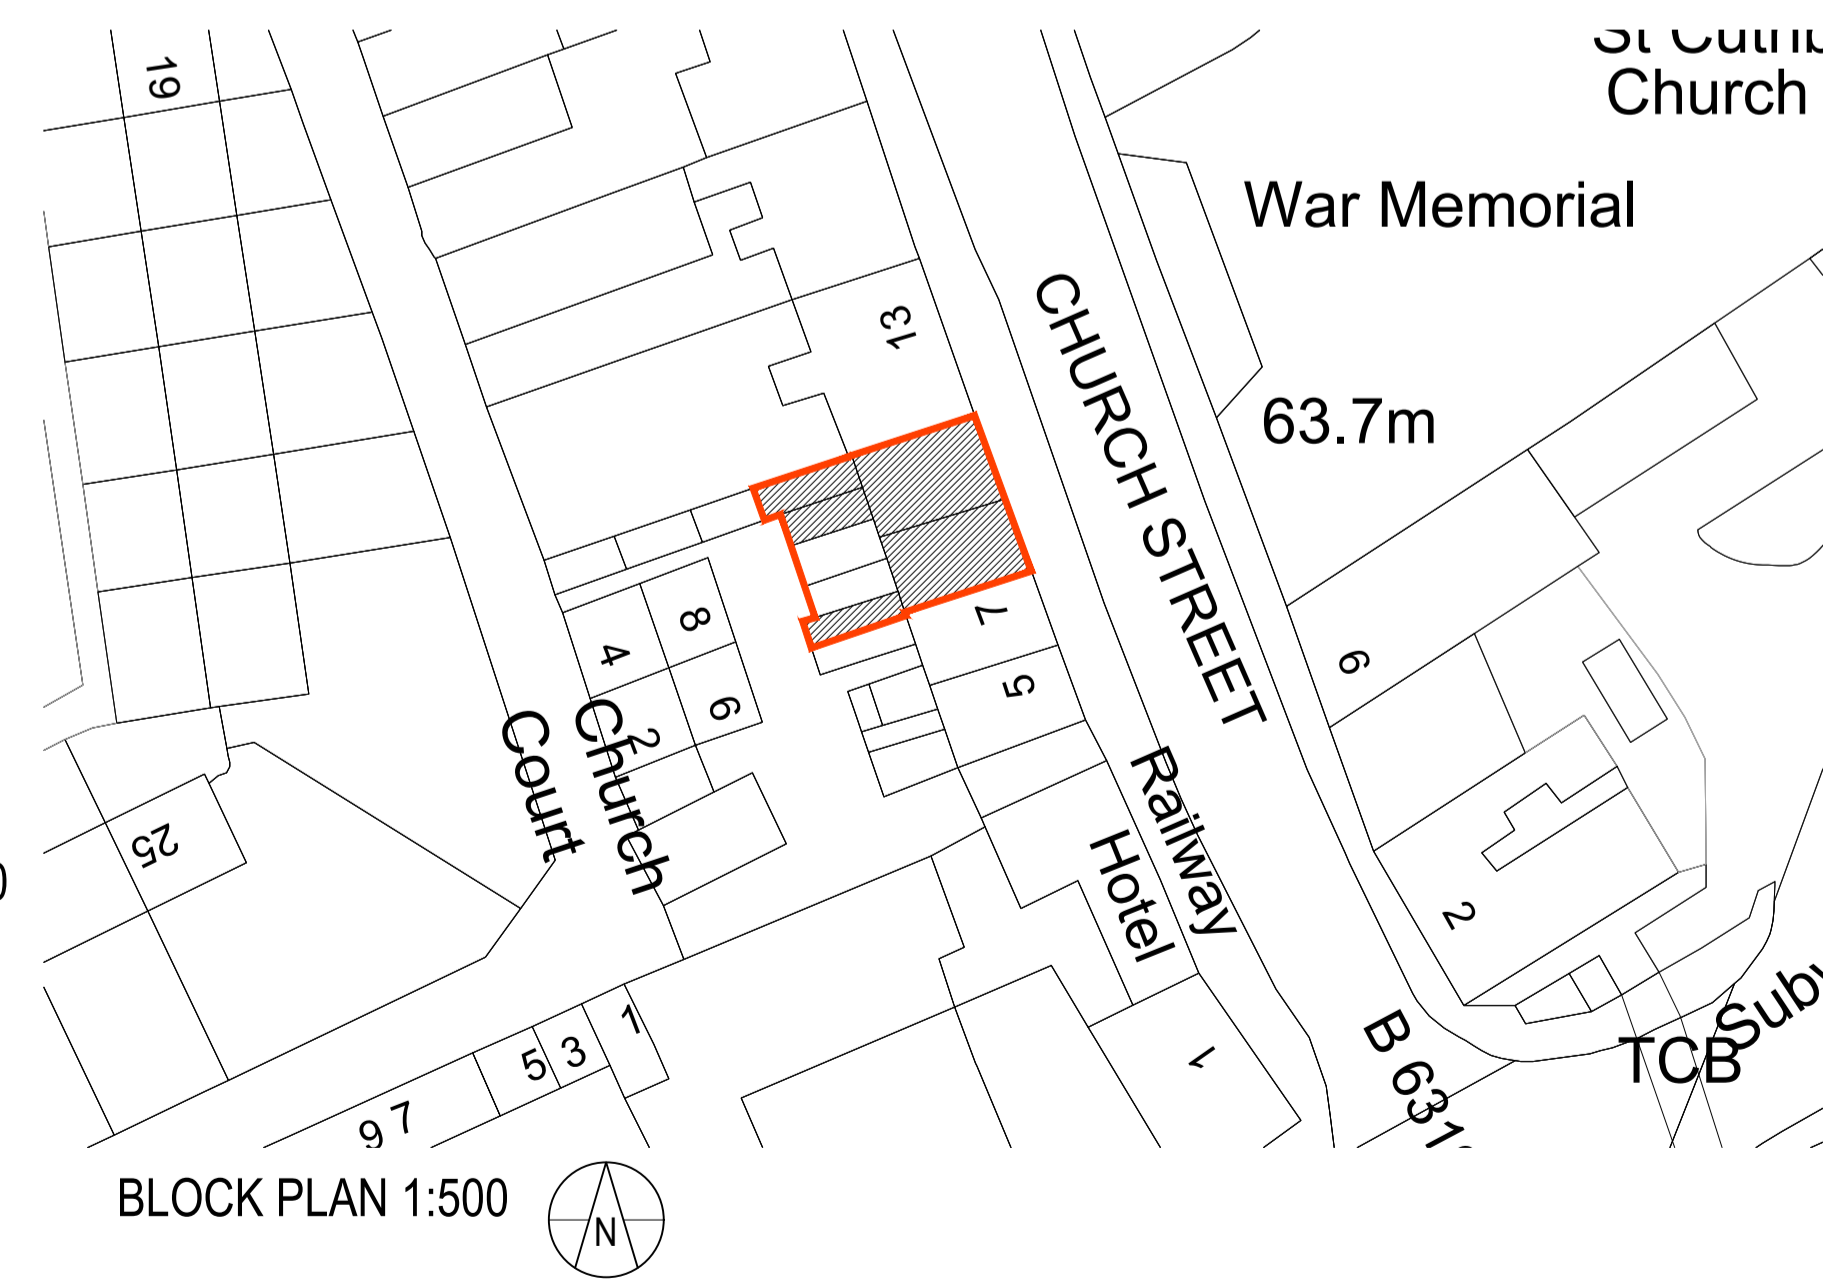

BLOCK PLAN 1:500