


LOCATION PLAN  
scale 1:1250 @ A3

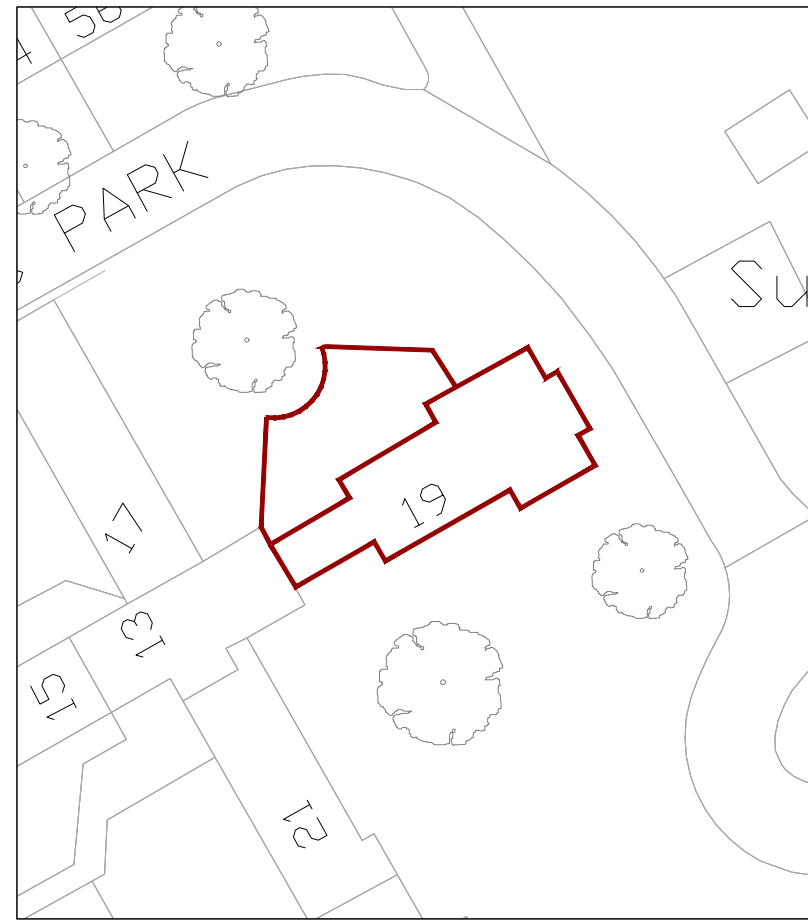

SITE PLAN - Existing & Proposed  
scale 1:500 @ A3

Notes  
this drawing is the copyright of atelier motus and shall not be reproduced or replicated without permission.  
this drawing may only be used for the purpose issued.  
this drawing is not to be scaled, all dimensions and levels to be checked on site, any discrepancies should be reported to the architect.  
this drawing may only be modified by hand in accordance with company procedure.

number	revision	date	initial
P0	For info	30/08/23	FK
P1	Planning	24/09/23	FK

— Site of proposed development

**atelier motus**  
architects and designers  
www.ateliermotus.co.uk  
tobias@ateliermotus.co.uk

issue purpose <b>planning</b>	scale <b>1:1250 / 1:500</b>	date 08/23	drawn by FK	checked TB	drawing title <b>Location and Site Plan</b>
Metres 0 10 20 30 40 50	project <b>19 Bears Rails Park</b>	drawing number <b>2301-A-SP-00</b>	revision <b>P1</b>		

