


EXISTING NORTH EAST ELEVATION

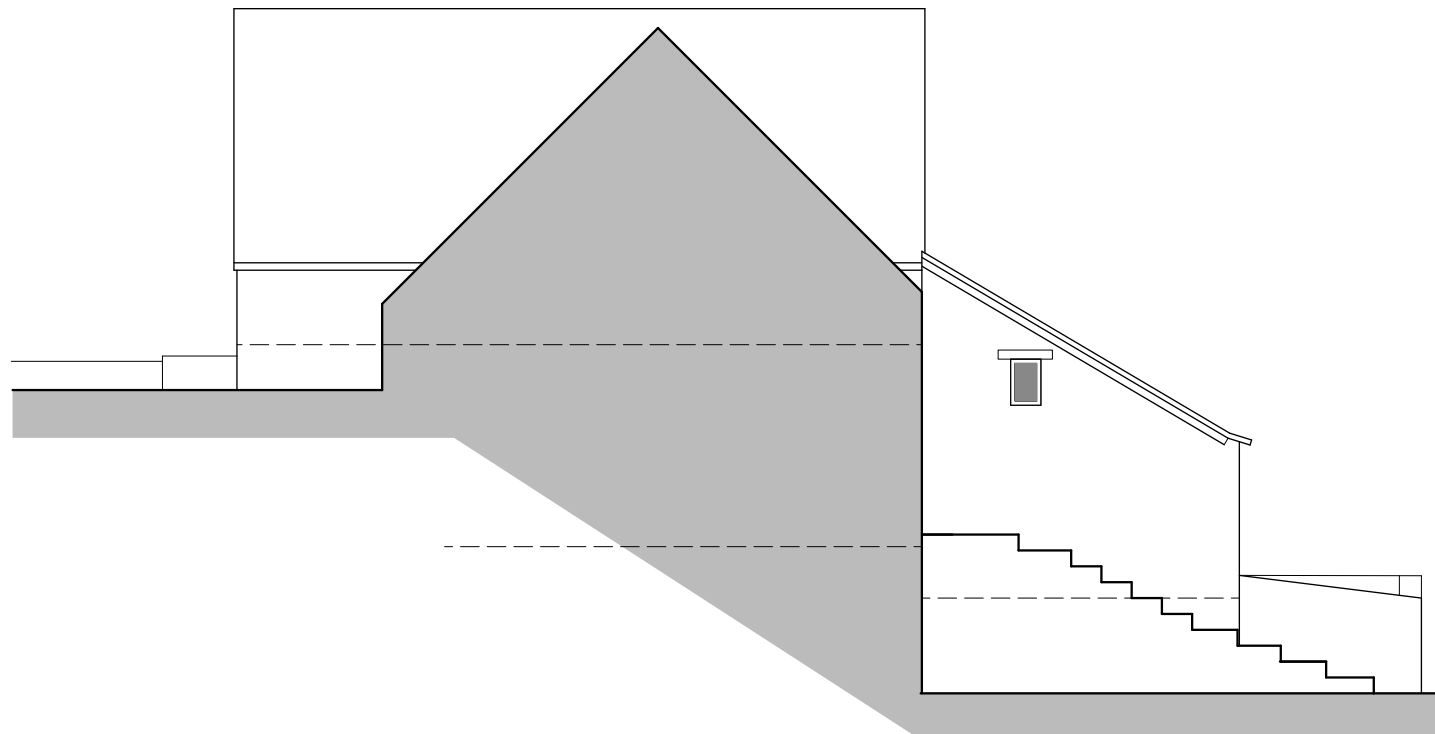

EXISTING SOUTH EAST ELEVATION



EXISTING SOUTH WEST ELEVATION



EXISTING NORTH WEST ELEVATION

Rev: | In: | Date: | Comment:



1. Responsibility is not accepted for errors made by others in scaling from this drawing. All construction information should be taken from written dimensions only.

2. All dimensions must be checked on site and any discrepancies checked with the architect prior to manufacture, fabrication and/or installation

3. Unless shown otherwise all dimensions are to structural surfaces.

4. All works to be carried out in accordance with British Standards, EU Regulations, Codes of Practice and all statutory obligations.

Project: GREENHILL FARM  
CHEDWORTH

Title/contents: EXISTING ELEVATIONS

Scale	Paper Size	Date	Drawn by
1:100	A3	JUL 23	SW
Job no.	Type	Dwg no.	Revision
048	EX	030	-