


Existing North East Elevation




Existing South East Elevation



Existing South West Elevation

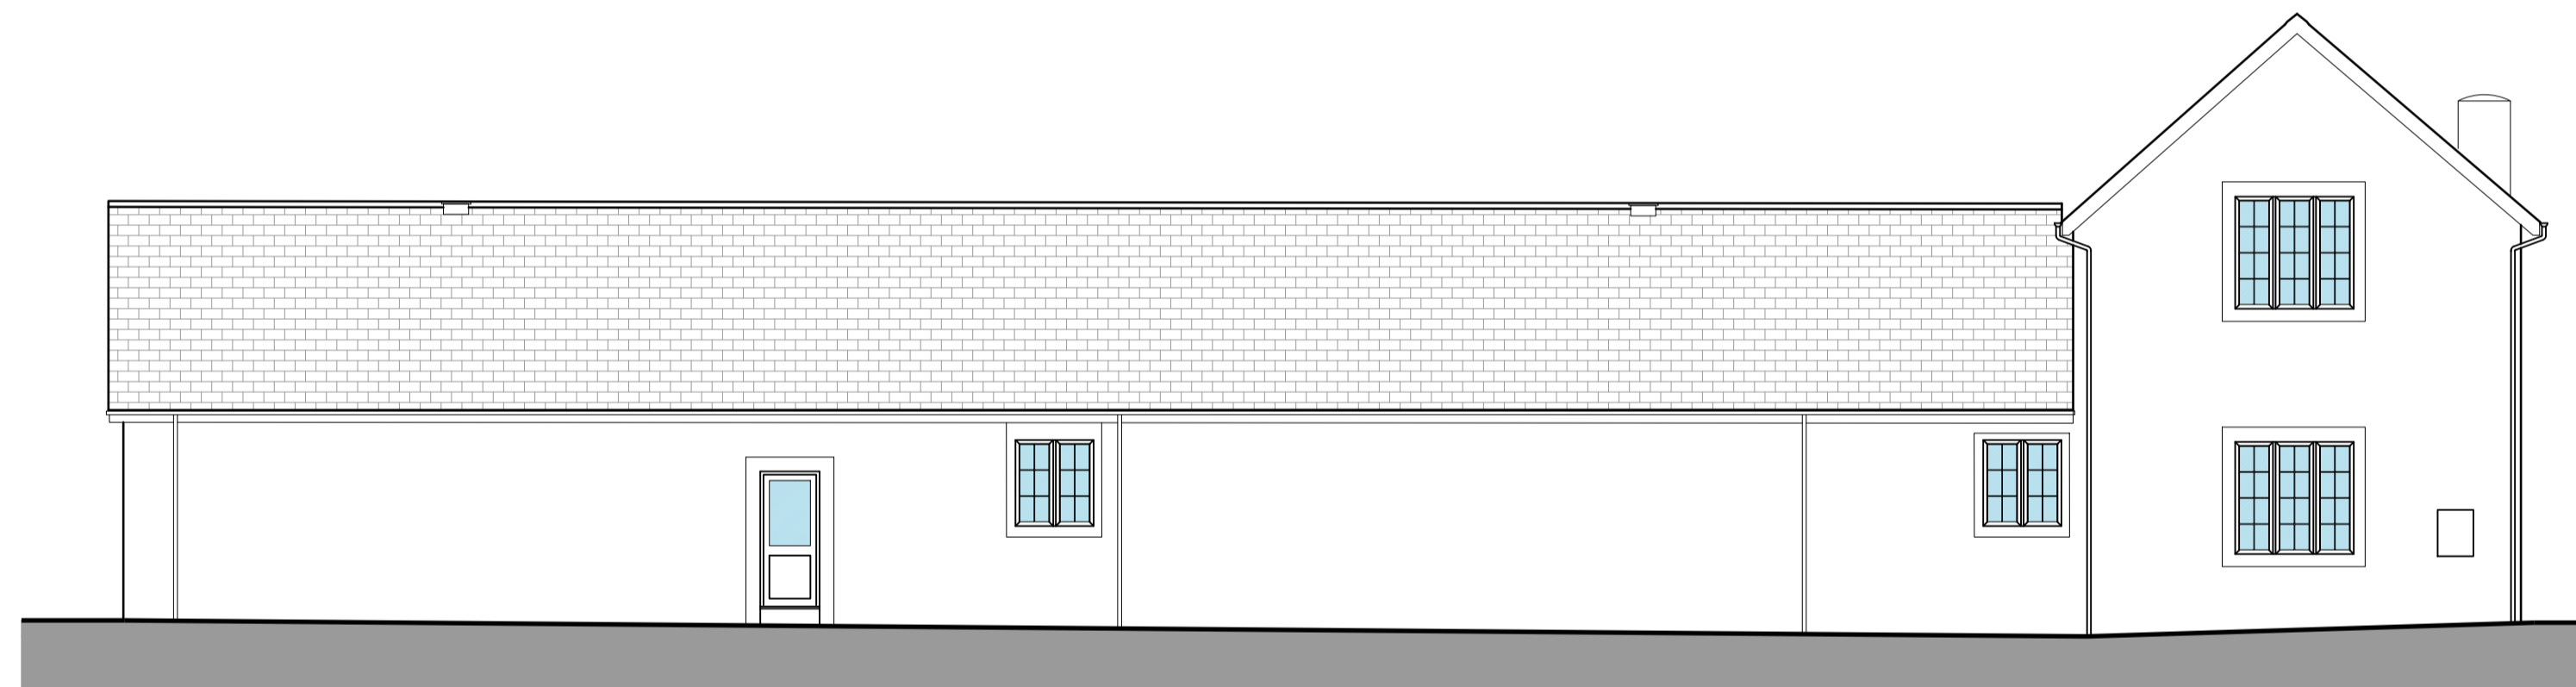

Existing North West Elevation

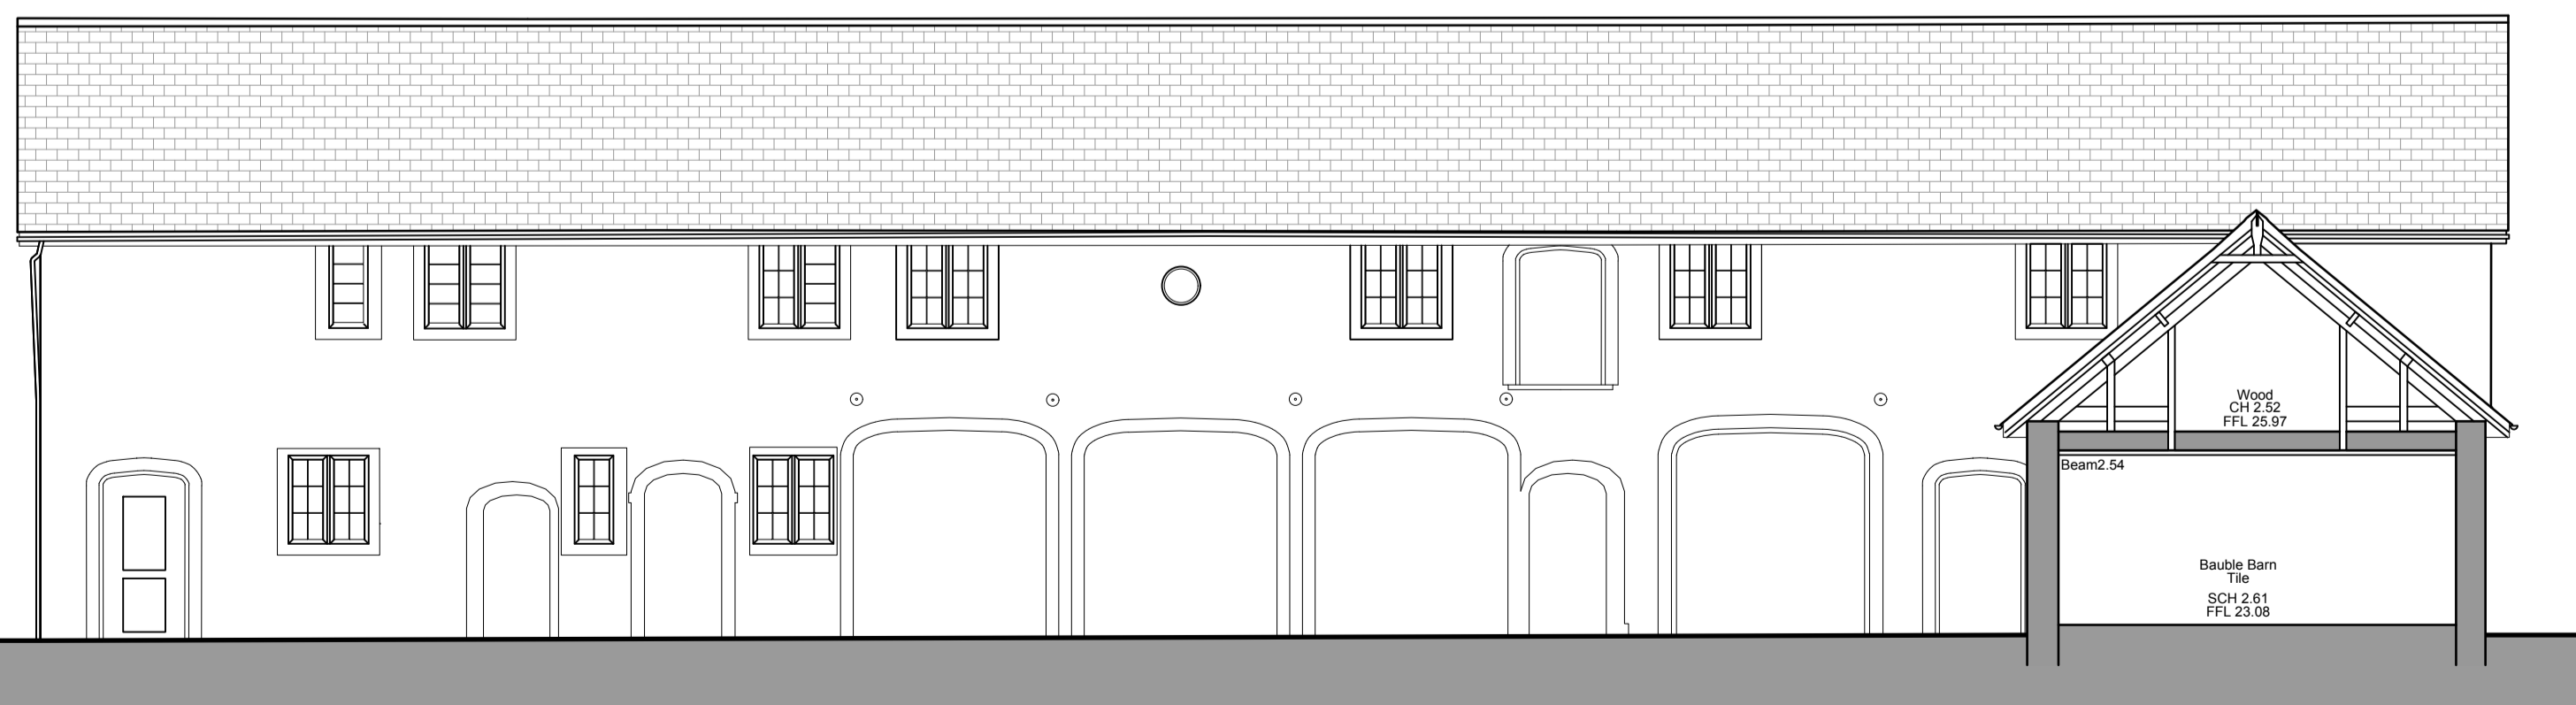

Existing Section A-A

Amendments

SDA
STEVEN DUNN ARCHITECTS

T: 01526 860757 E: steve@stevendunnarchitects.co.uk
HADLEIGH HOUSE, HIGH STREET, WALCOTT, LINCOLN, LN43SN

PROJECT DETAILS

Proposed change of use at Bauble Barn
to residential use
Doddington Hall, Doddington,
Lincoln

CLIENT

Doddington Farms LLP

DRAWING TITLE

Existing Elevations and Section A-A

DATE June 2023	DRAWN PR
SCALE 1:100 @ A1	DRNG No. 2666-A1-03

Copyright: This drawing and its entire contents are protected under the Copyright (Designs and Patents) Act 1988, and no portion shall be copied, duplicated, or otherwise reproduced and/or transmitted by any means whatsoever, without the prior written consent of the Author. Do not scale from this drawing. Work to figured dimensions only. All dimensions are to be checked on site prior to commencement of works. Any discrepancies must be brought to the attention of the Architect prior to commencement of works on site.