

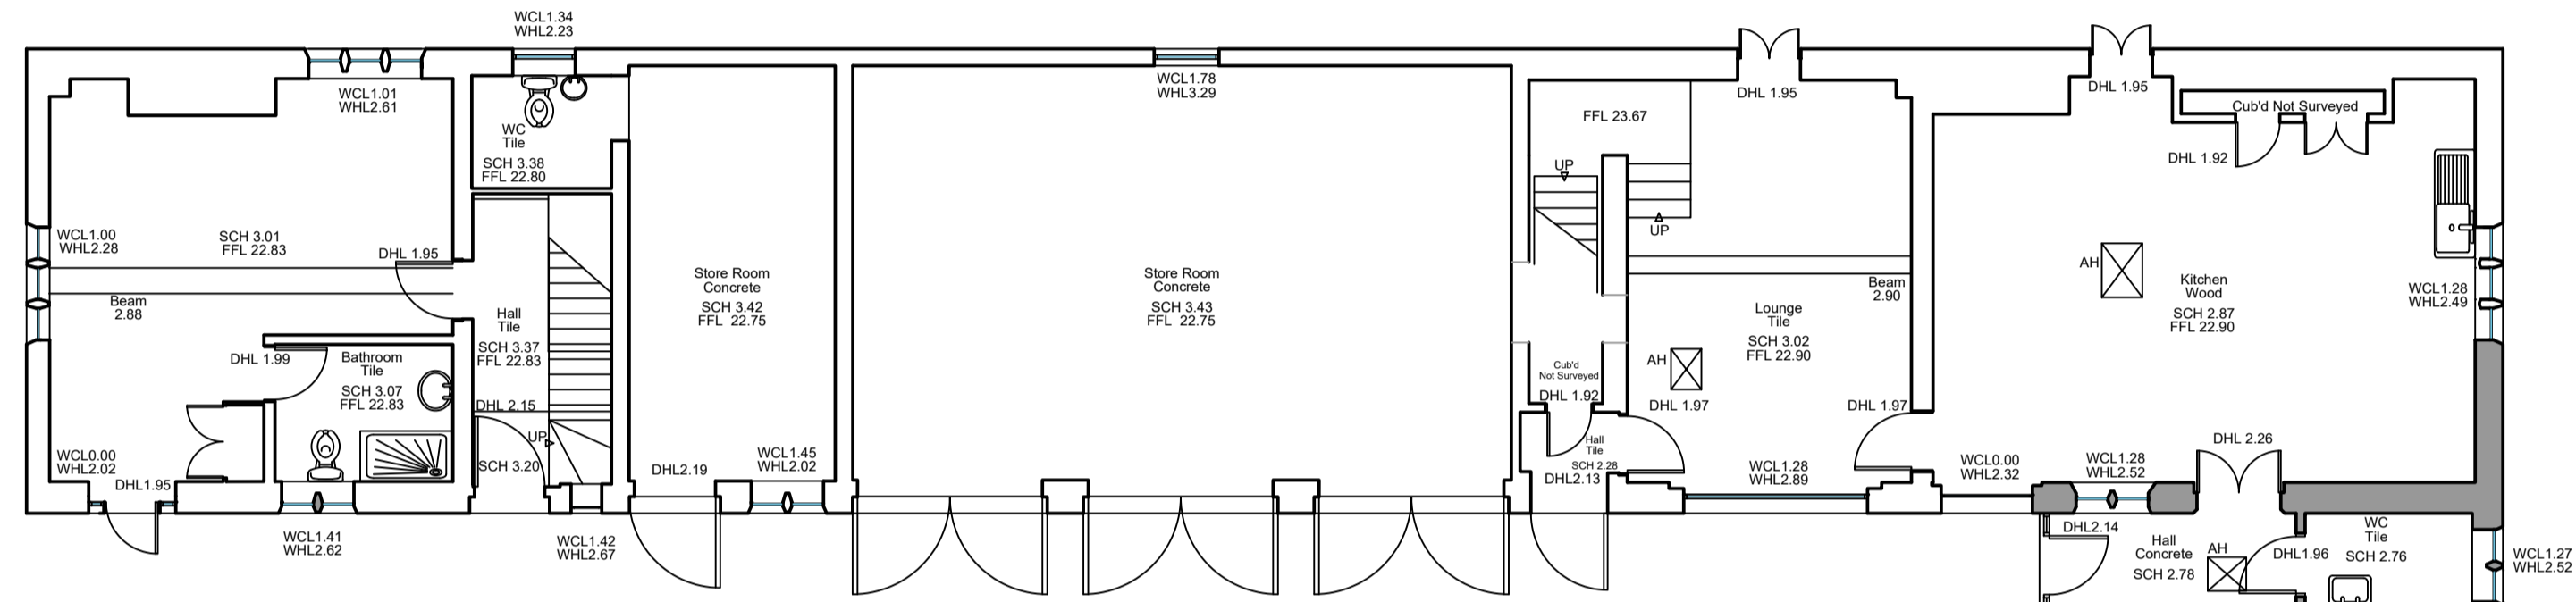


Existing First Floor Plan

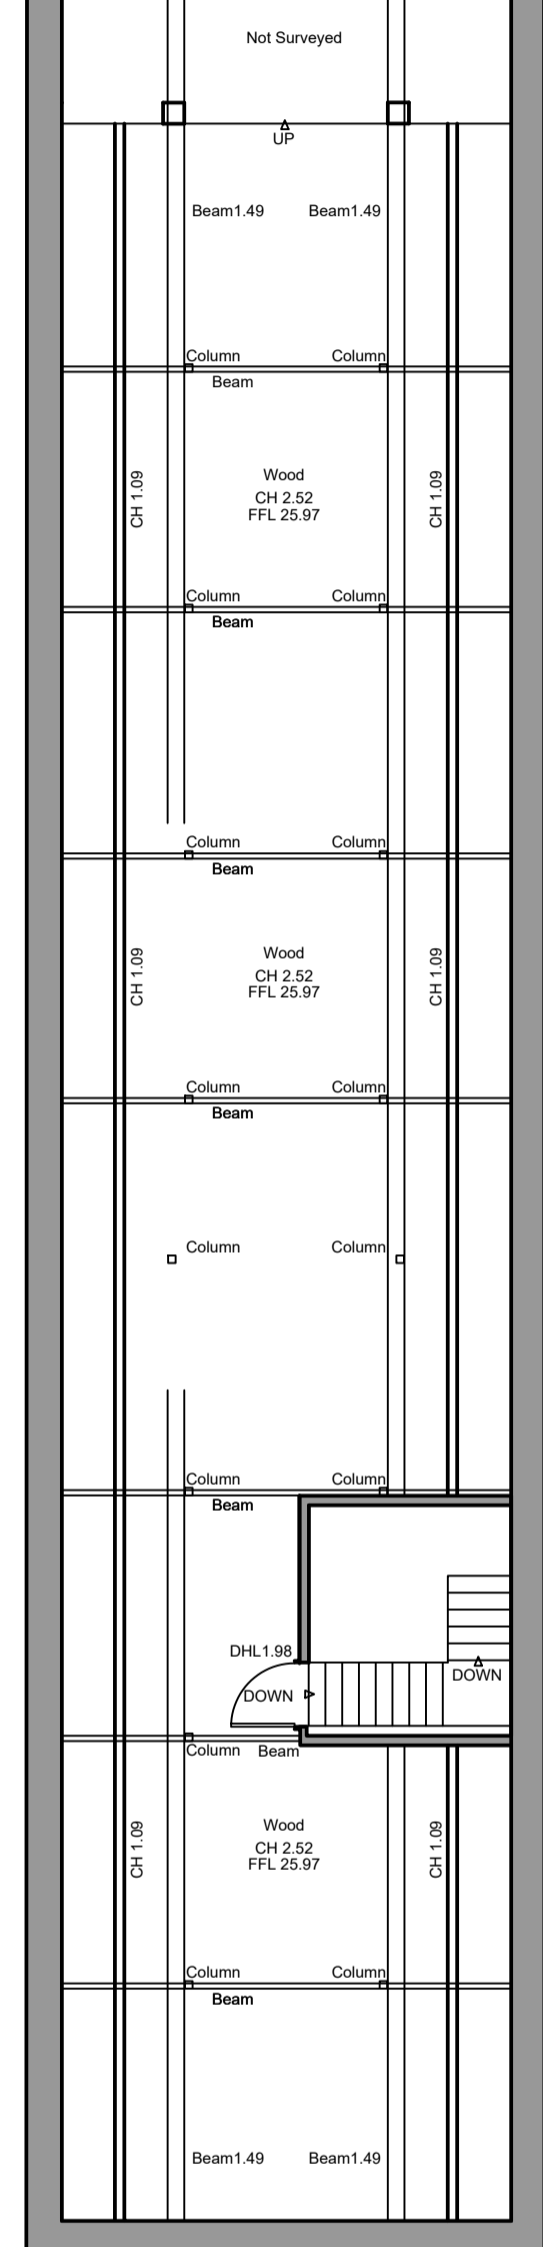

Existing Ground Floor Plan

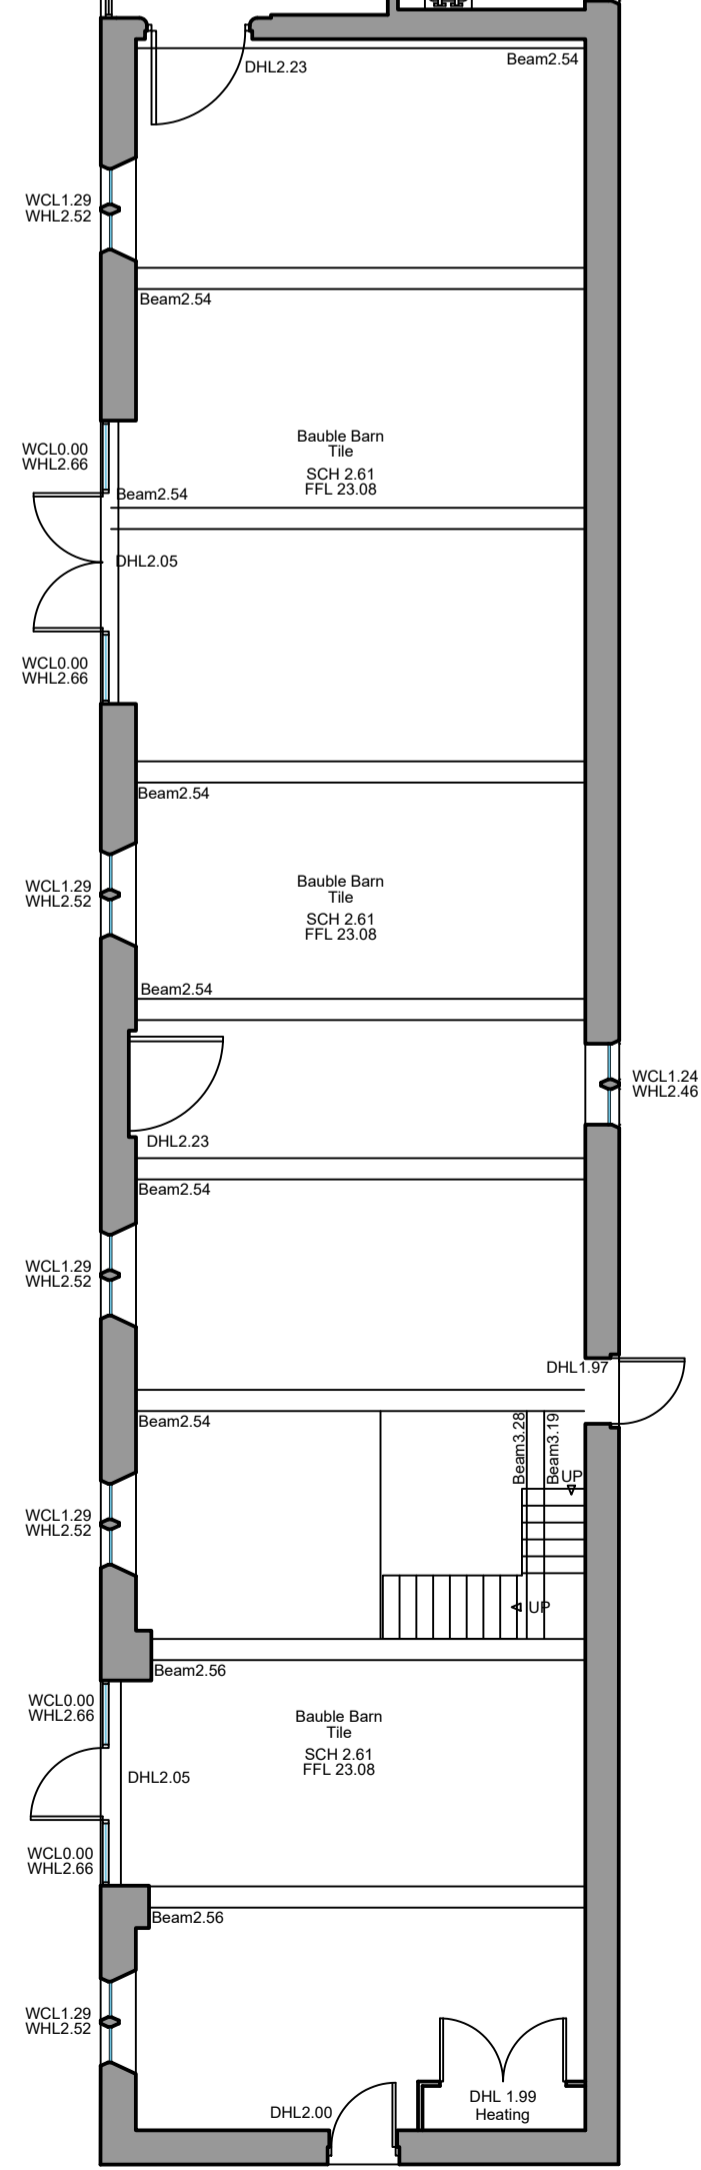

Amendments

**SDA**  
STEVEN DUNN ARCHITECTS

T: 01526 860757 E: steve@stevendunnarchitects.co.uk  
HADLEIGH HOUSE, HIGH STREET, WALCOTT, LINCOLN, LN43SN

PROJECT DETAILS

Proposed change of use at Bauble Barn to residential use  
Doddington Hall, Doddington, Lincoln

CLIENT

Doddington Farms LLP

DRAWING TITLE

Existing Floor Plans

DATE June 2023	DRAWN PR
SCALE 1:100 @ A1	DRNG No. 2735-A1-02

Copyright: This drawing and its entire contents are protected under the Copyright (Designs and Patents) Act 1988, and no portion shall be copied, duplicated, or otherwise reproduced and/or transmitted by any means whatsoever, without the prior written consent of the Author. Do not scale from this drawing. Work to figured dimensions only. All dimensions are to be checked on site prior to commencement of works. Any discrepancies must be brought to the attention of the architect prior to commencement of works on site.