
 
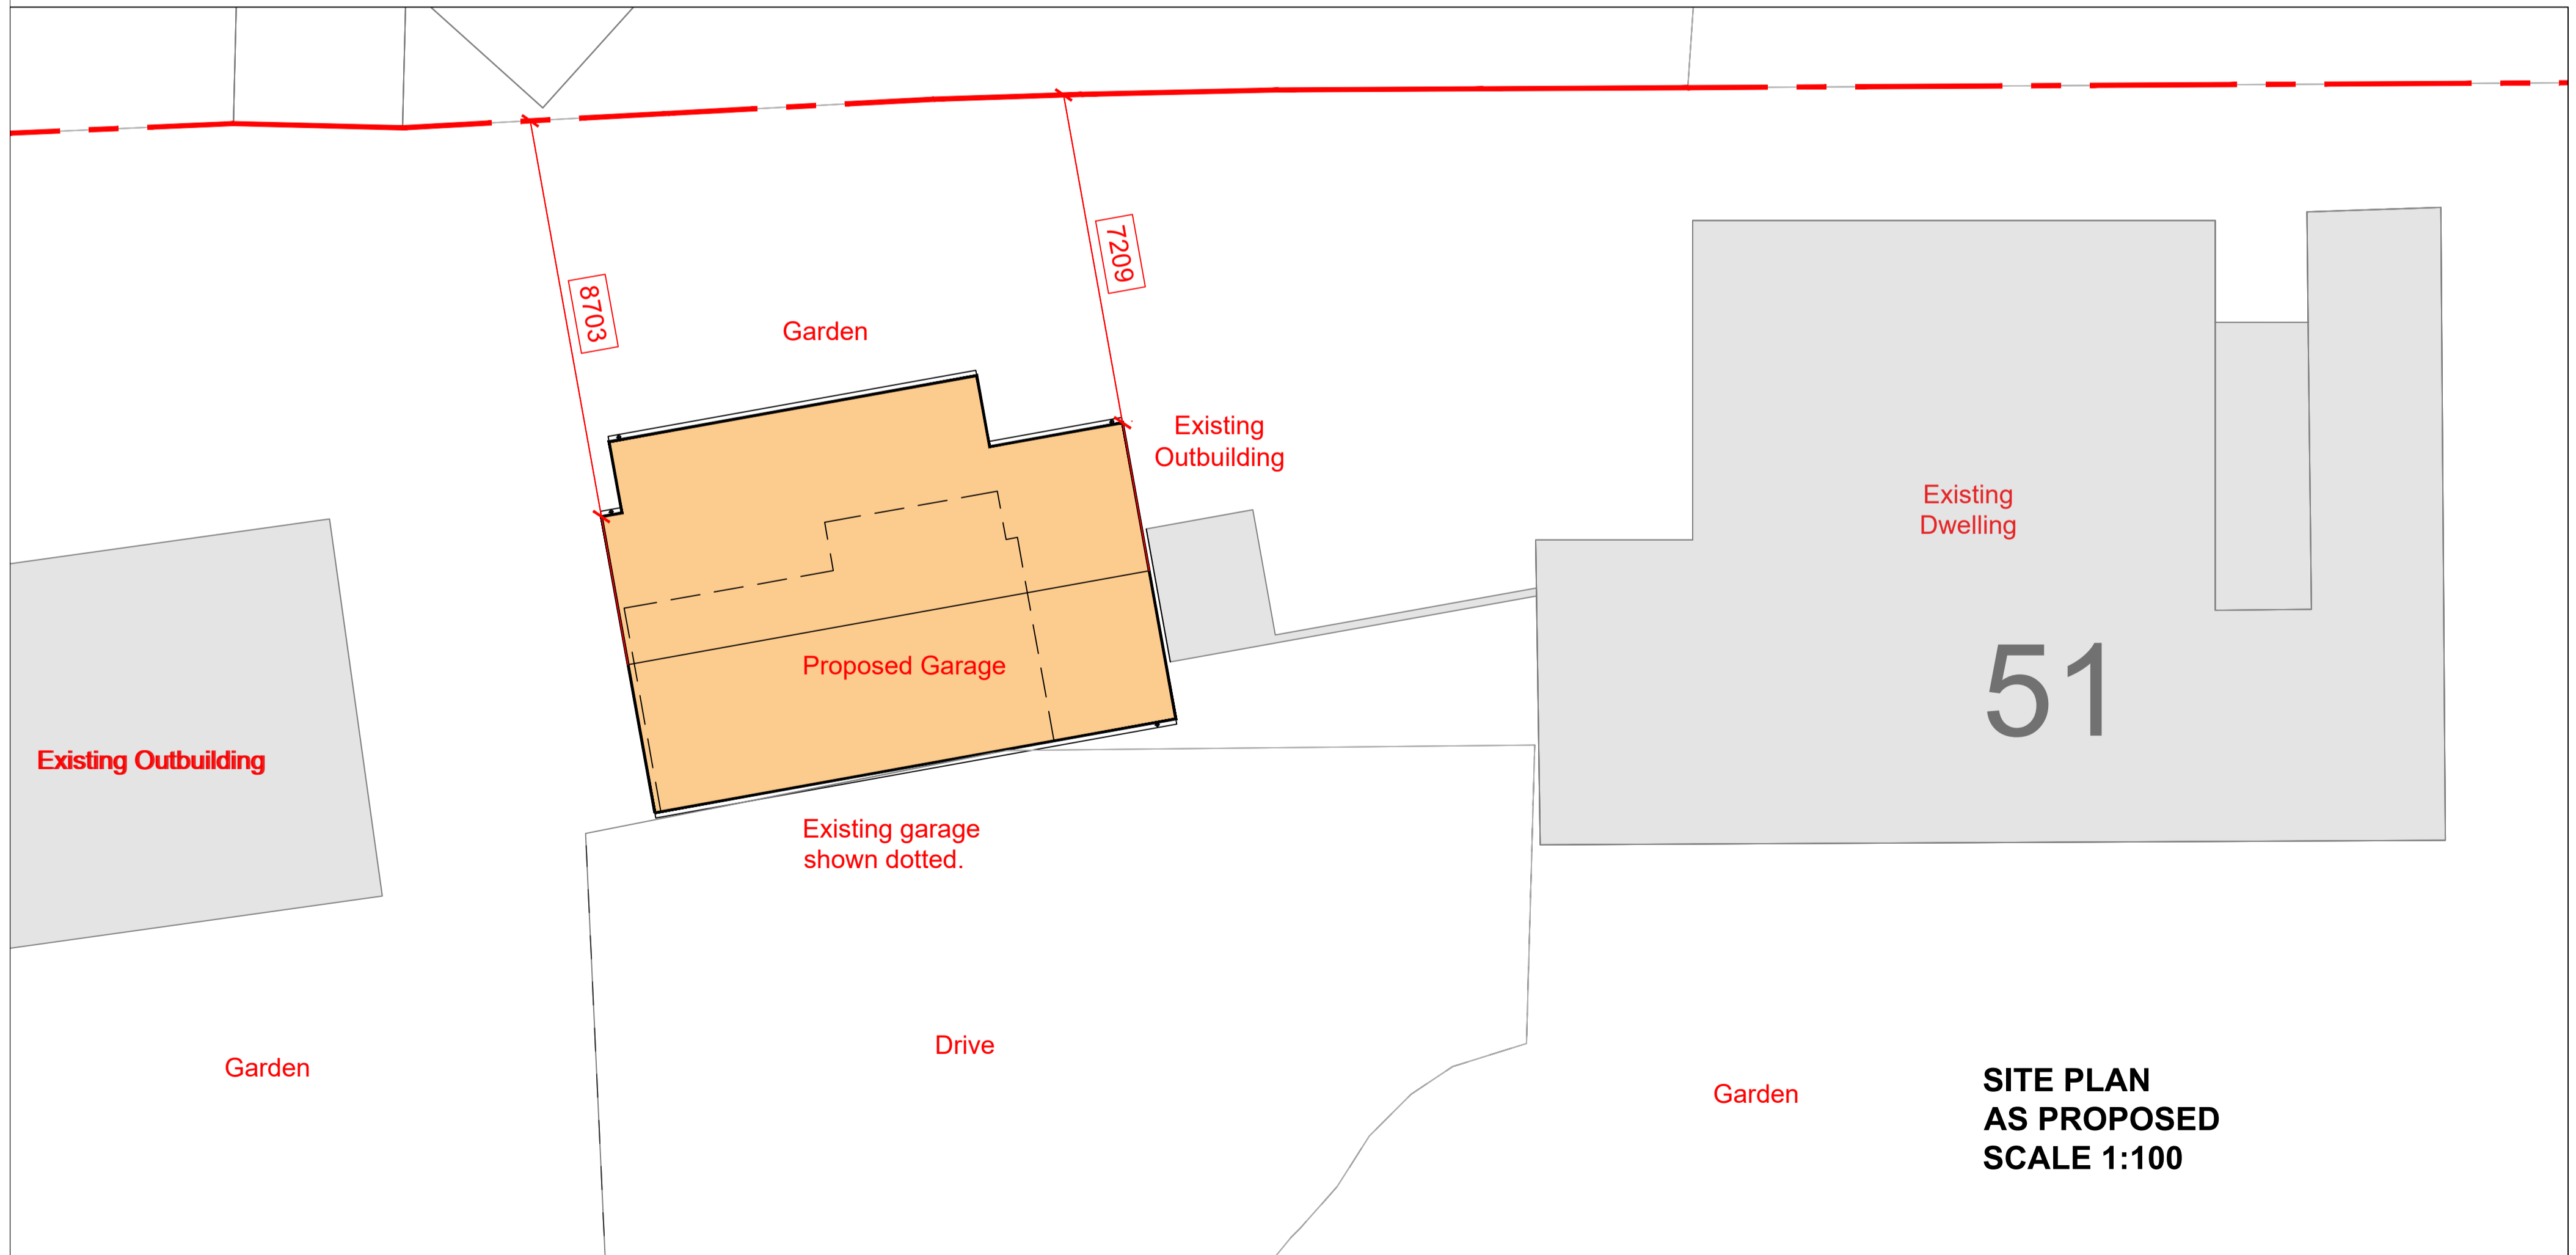
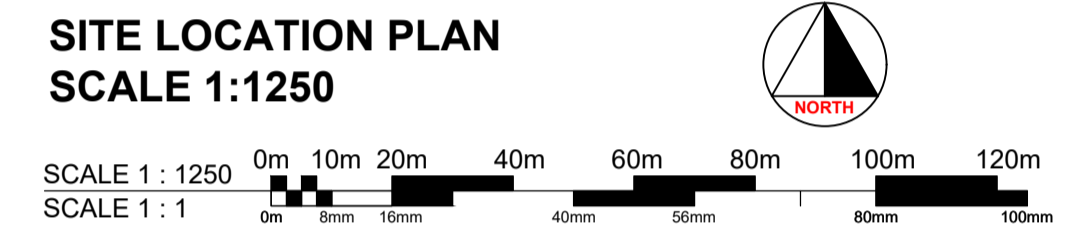


© 2023 Do not scale from this drawing. All dimensions to be checked on site by contractor/manufacturer prior to construction and any discrepancies reported to Vertical Edge Design. Approval from Vertical Edge Design must be obtained prior to duplication or reproduction of the drawing or its contents. All rights reserved.

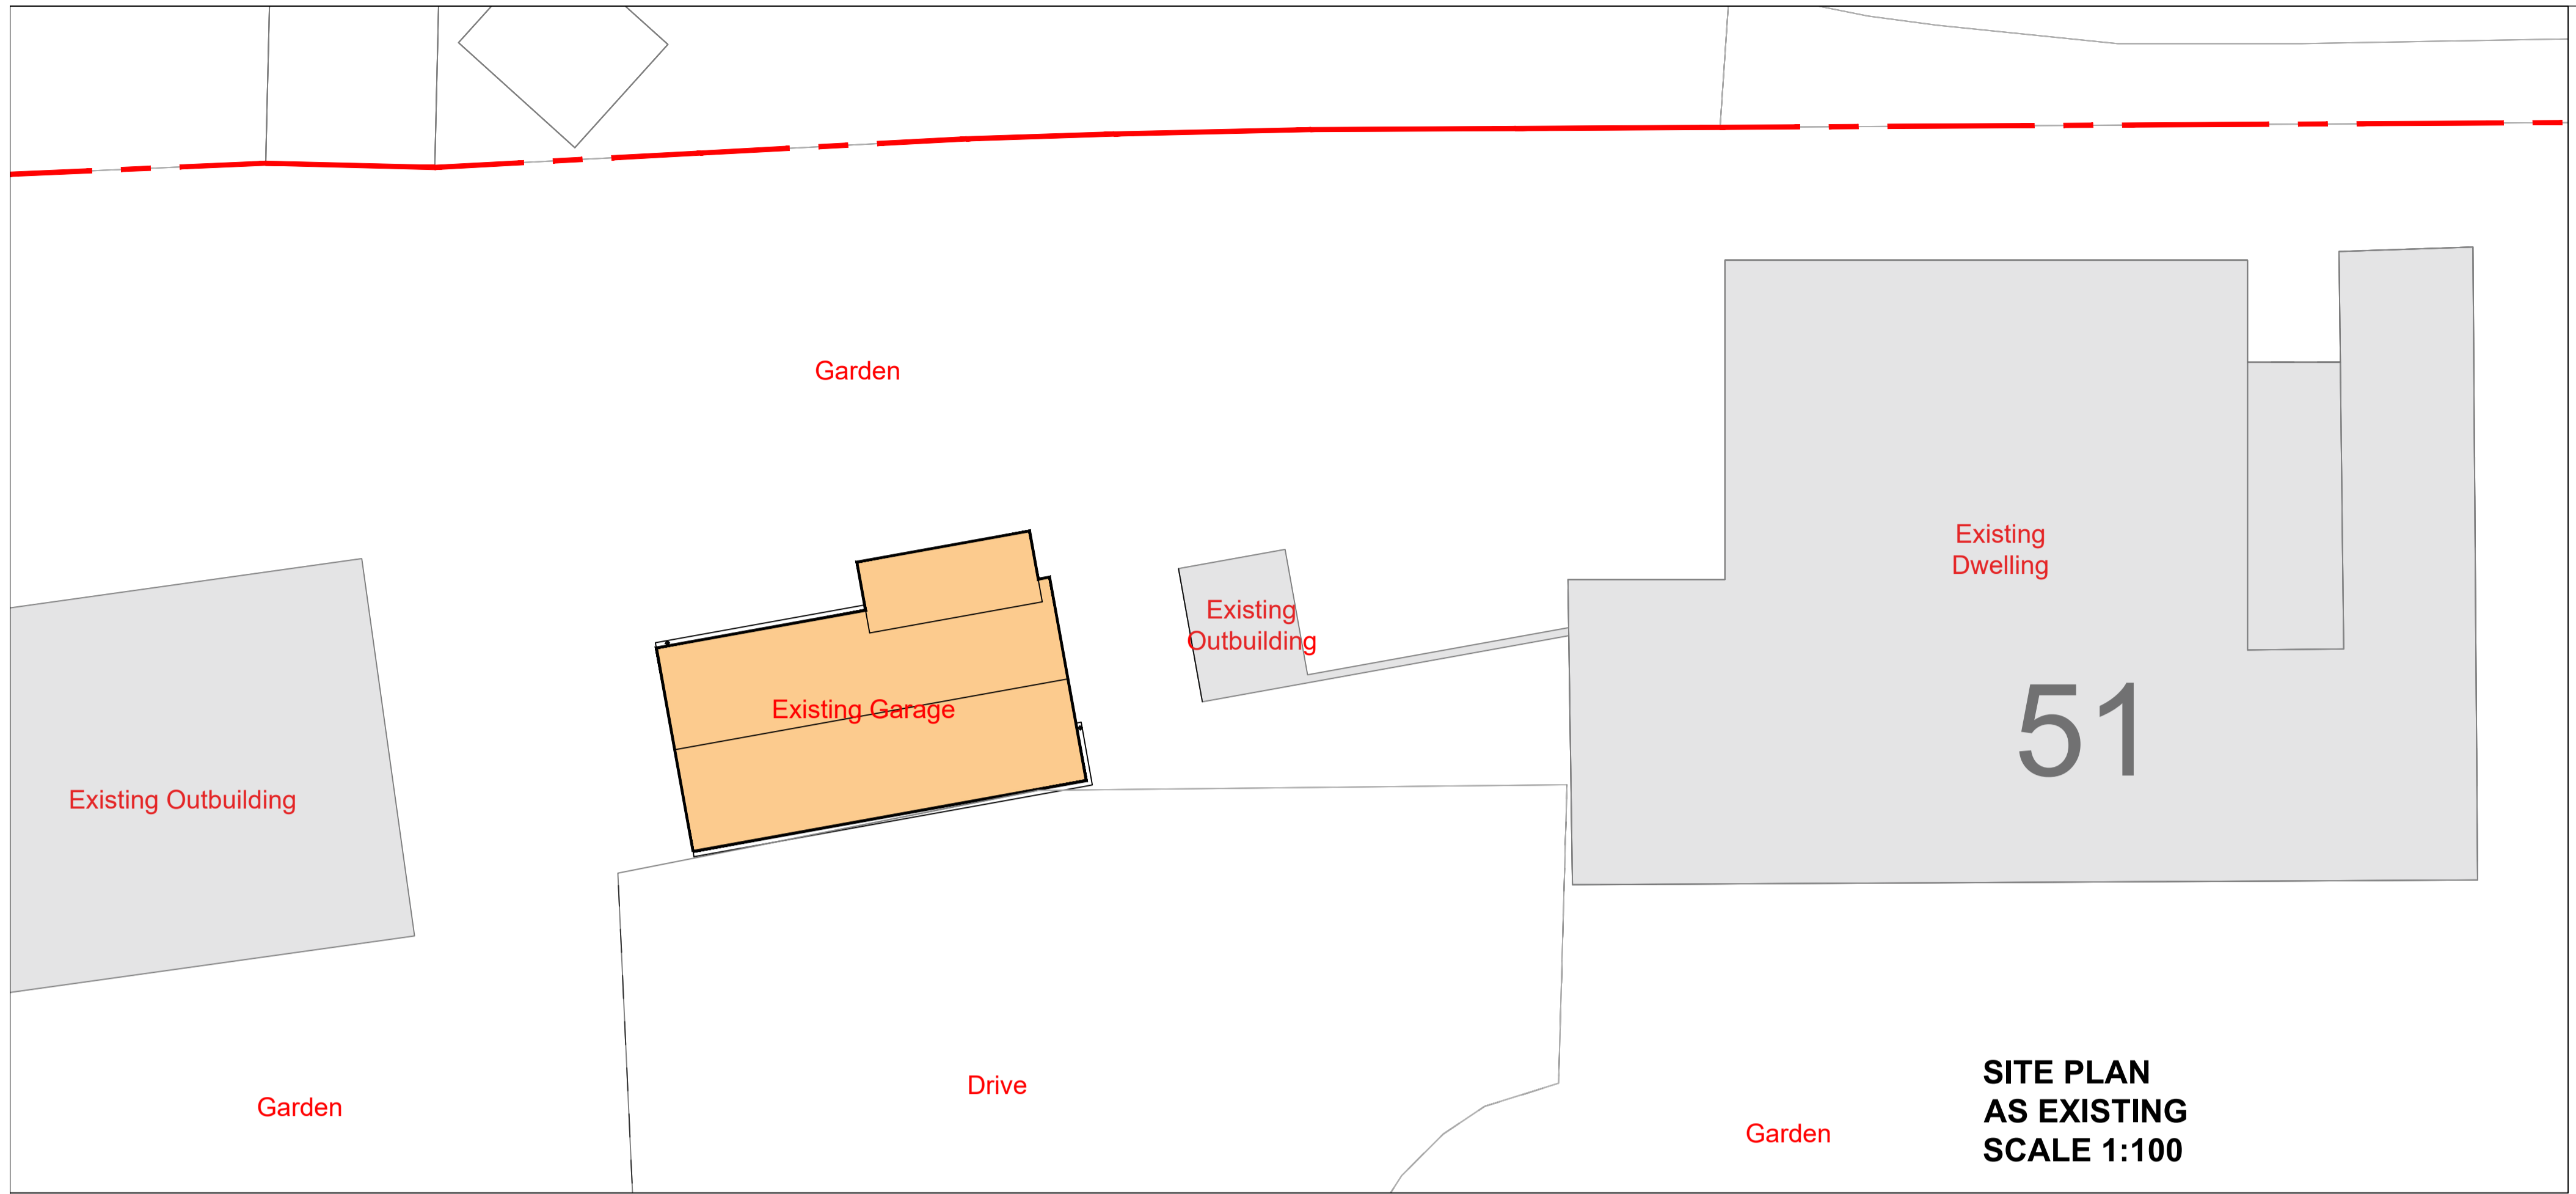

rev:	date:	description:	by:
VERTICALEEDGE DESIGN			
CLIENT Mr & Mrs Stopford			
ADDRESS Long Cottage 51 High Street Swinderby Lincoln. LN6 9LU			
DRAWING Site Plan & Location Plan As Existing & As Proposed			
STATUS PLANNING APPLICATION ISSUE			
DATE July 2023		SCALE as shown at A1	
JOB No VED738	DRAWING No 01	REVISION PL	
VERTICAL EDGE DESIGN m: 07853 270155 e: info@verticaledgedesign.co.uk www.verticaledgedesign.co.uk			