




REAR ELEVATION

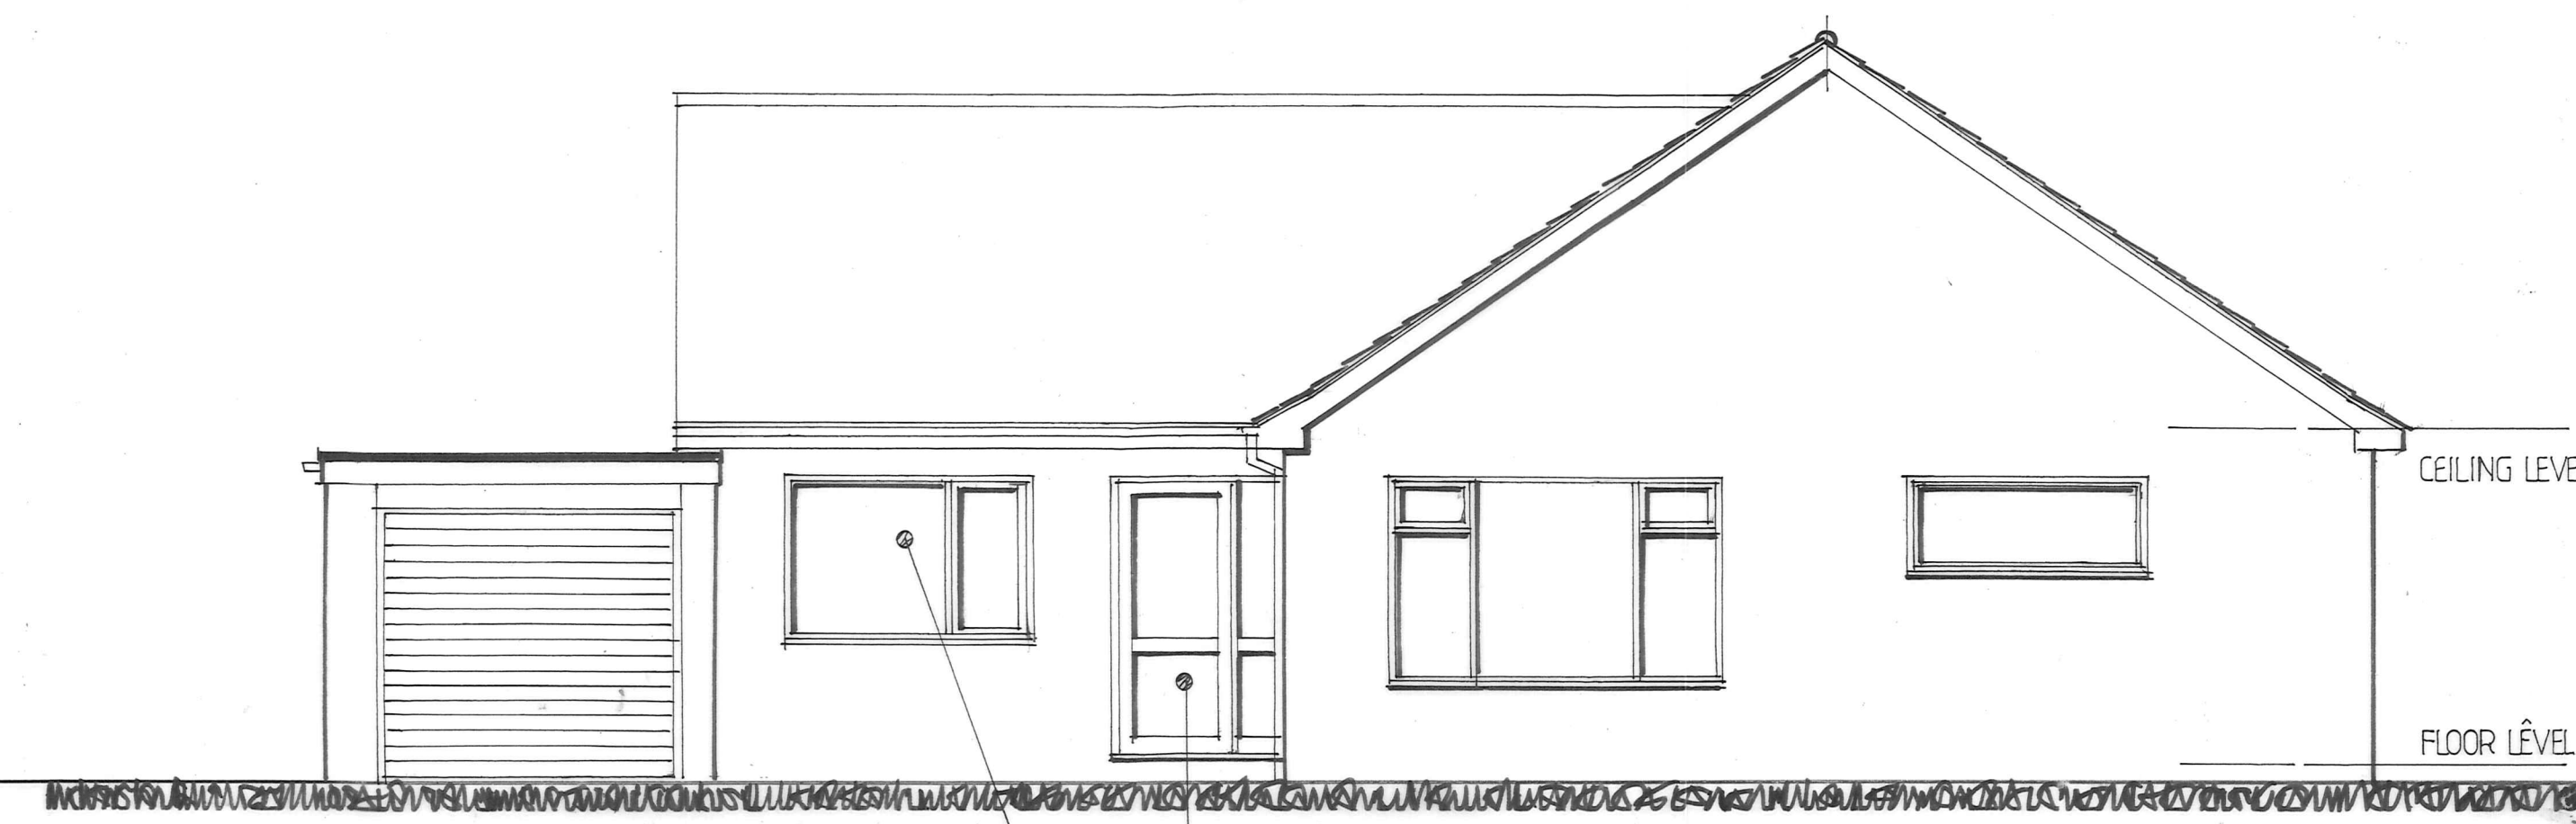


FRONT ELEVATION

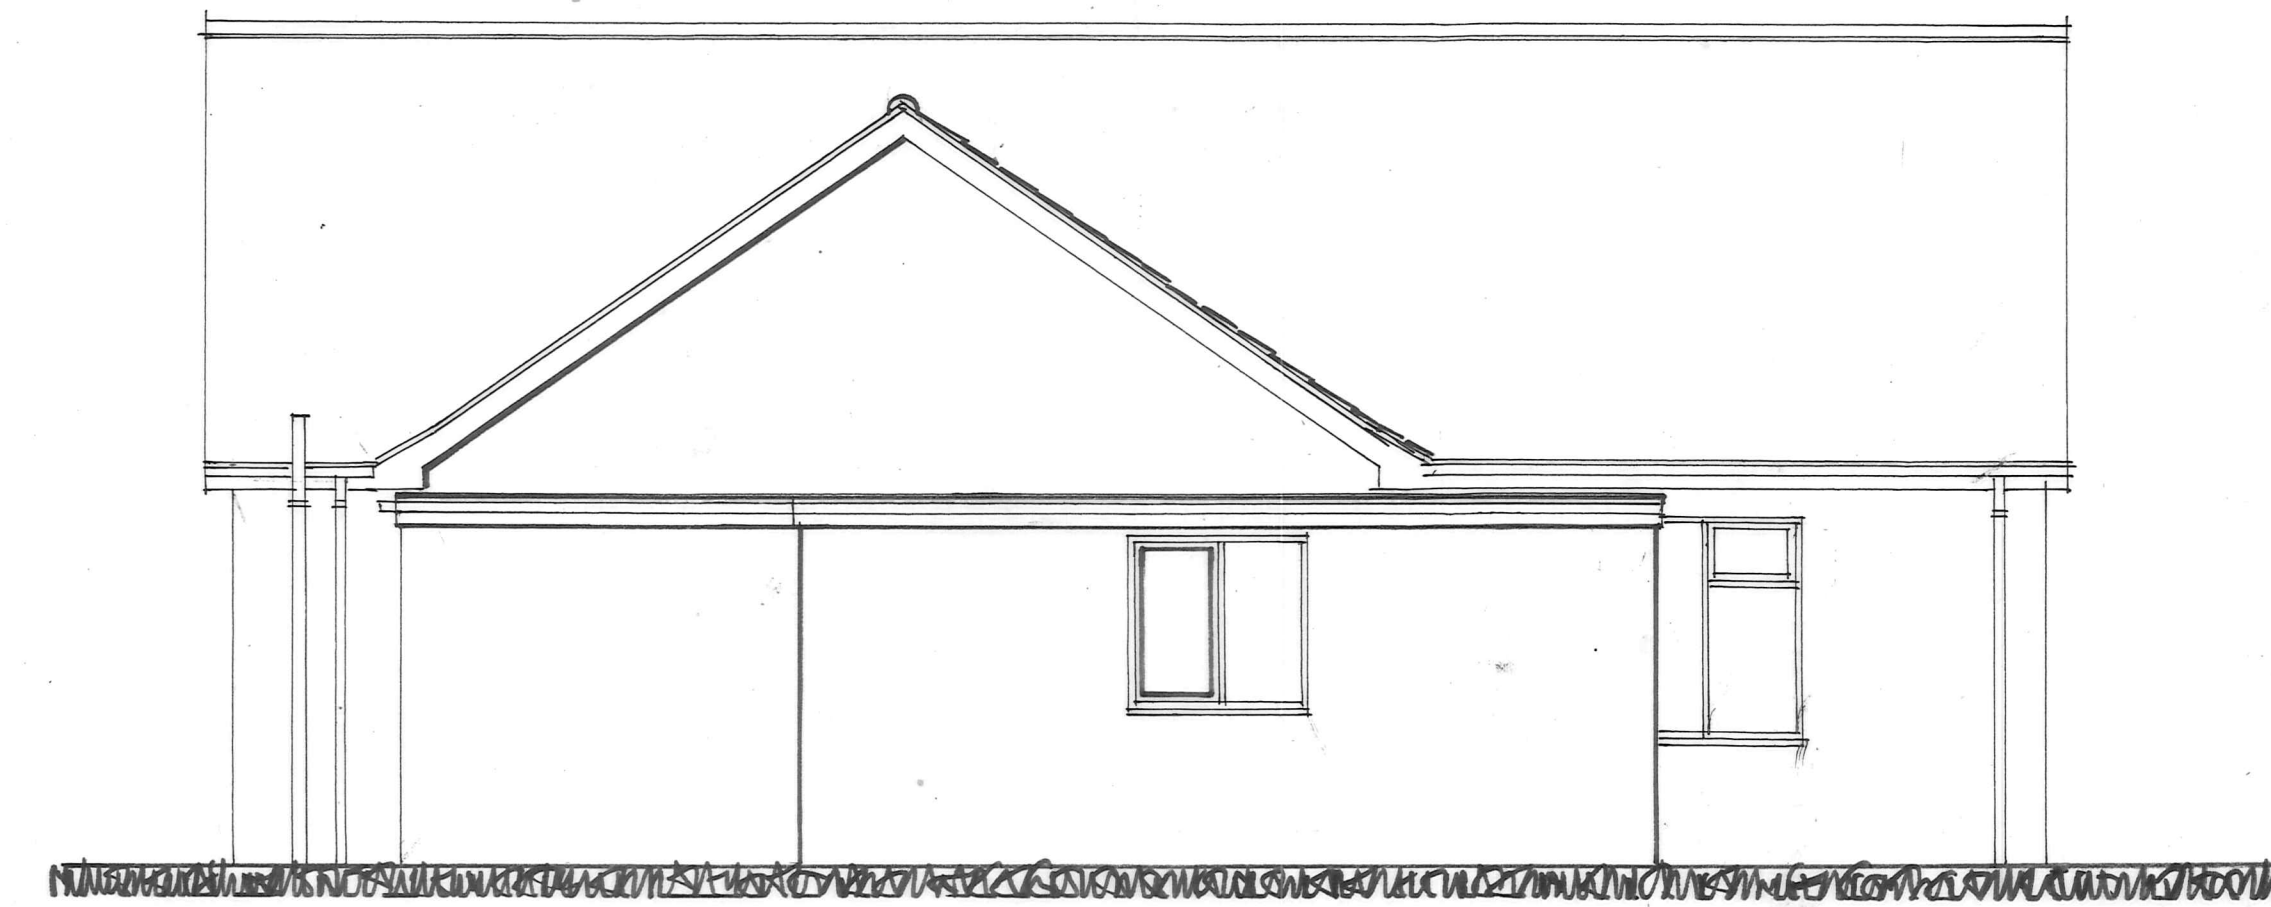

SIDE ELEVATION

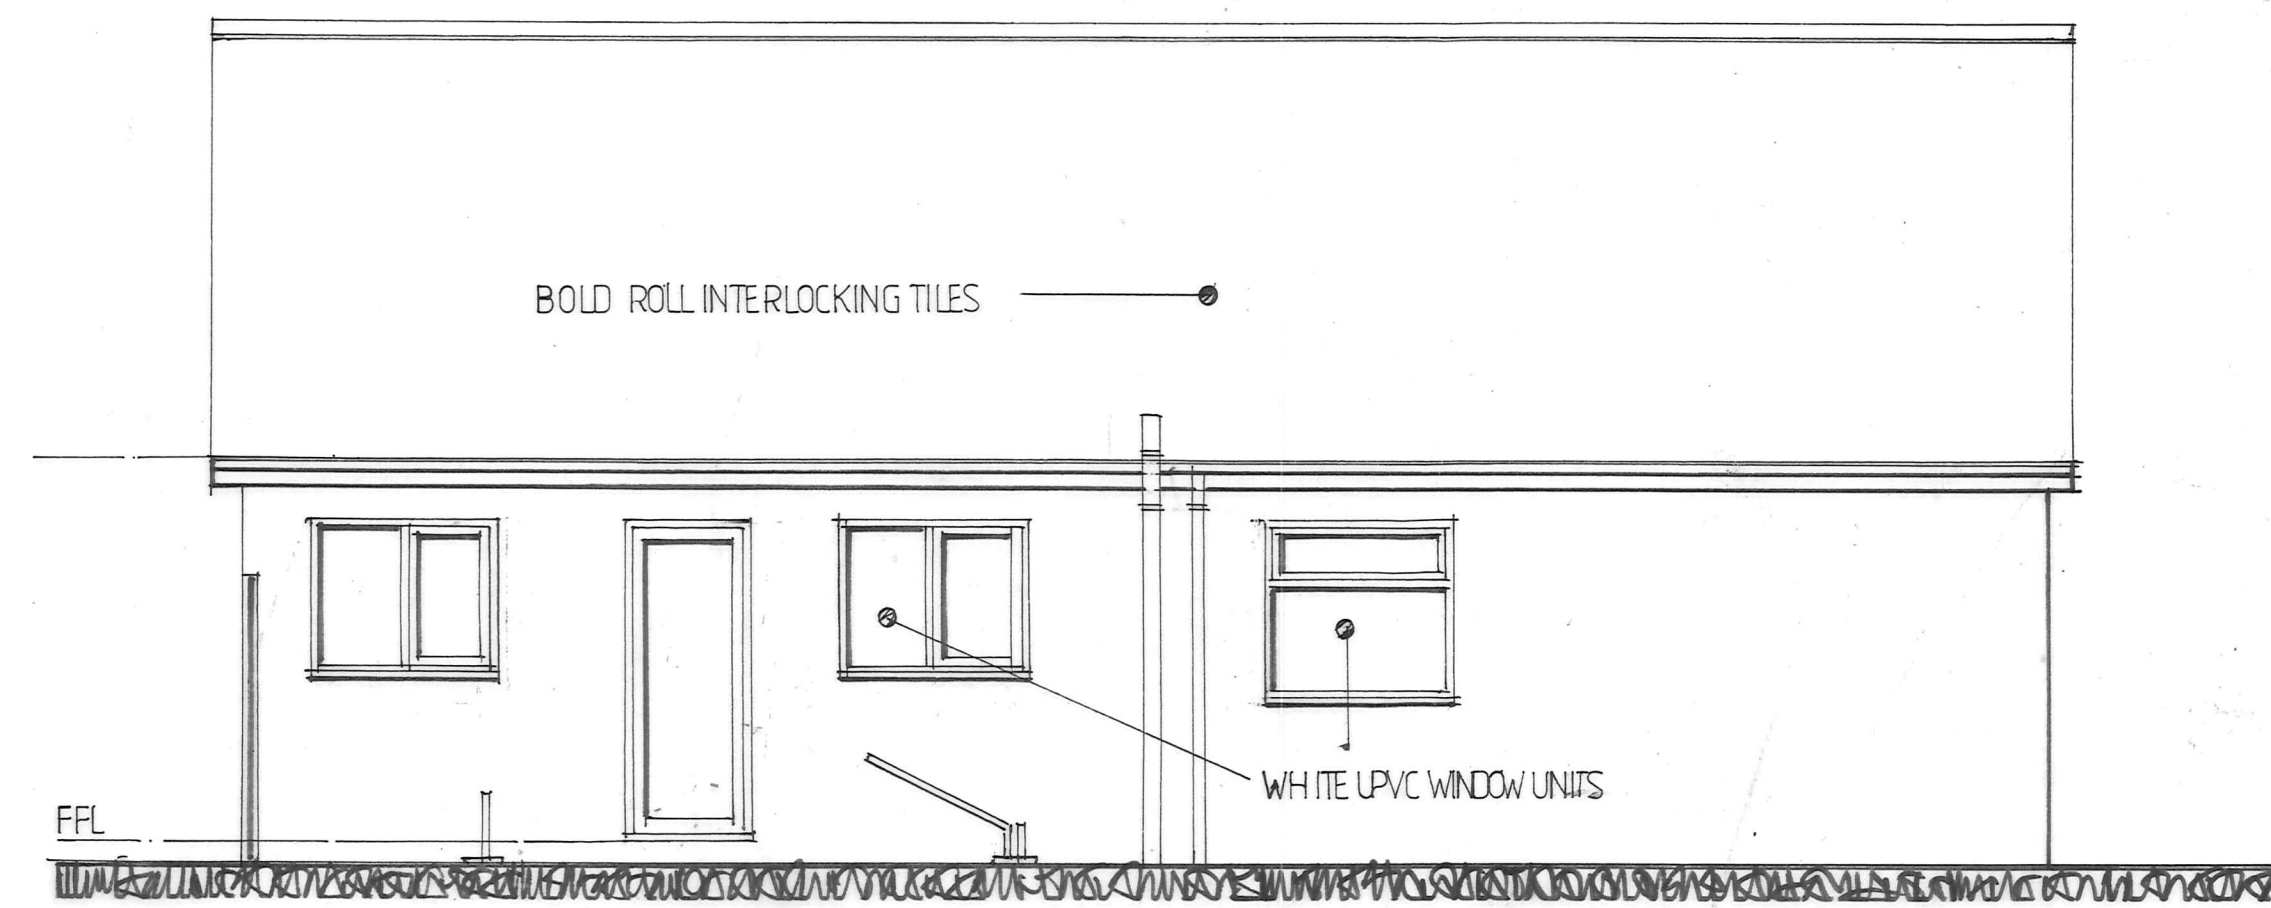

SIDE ELEVATION

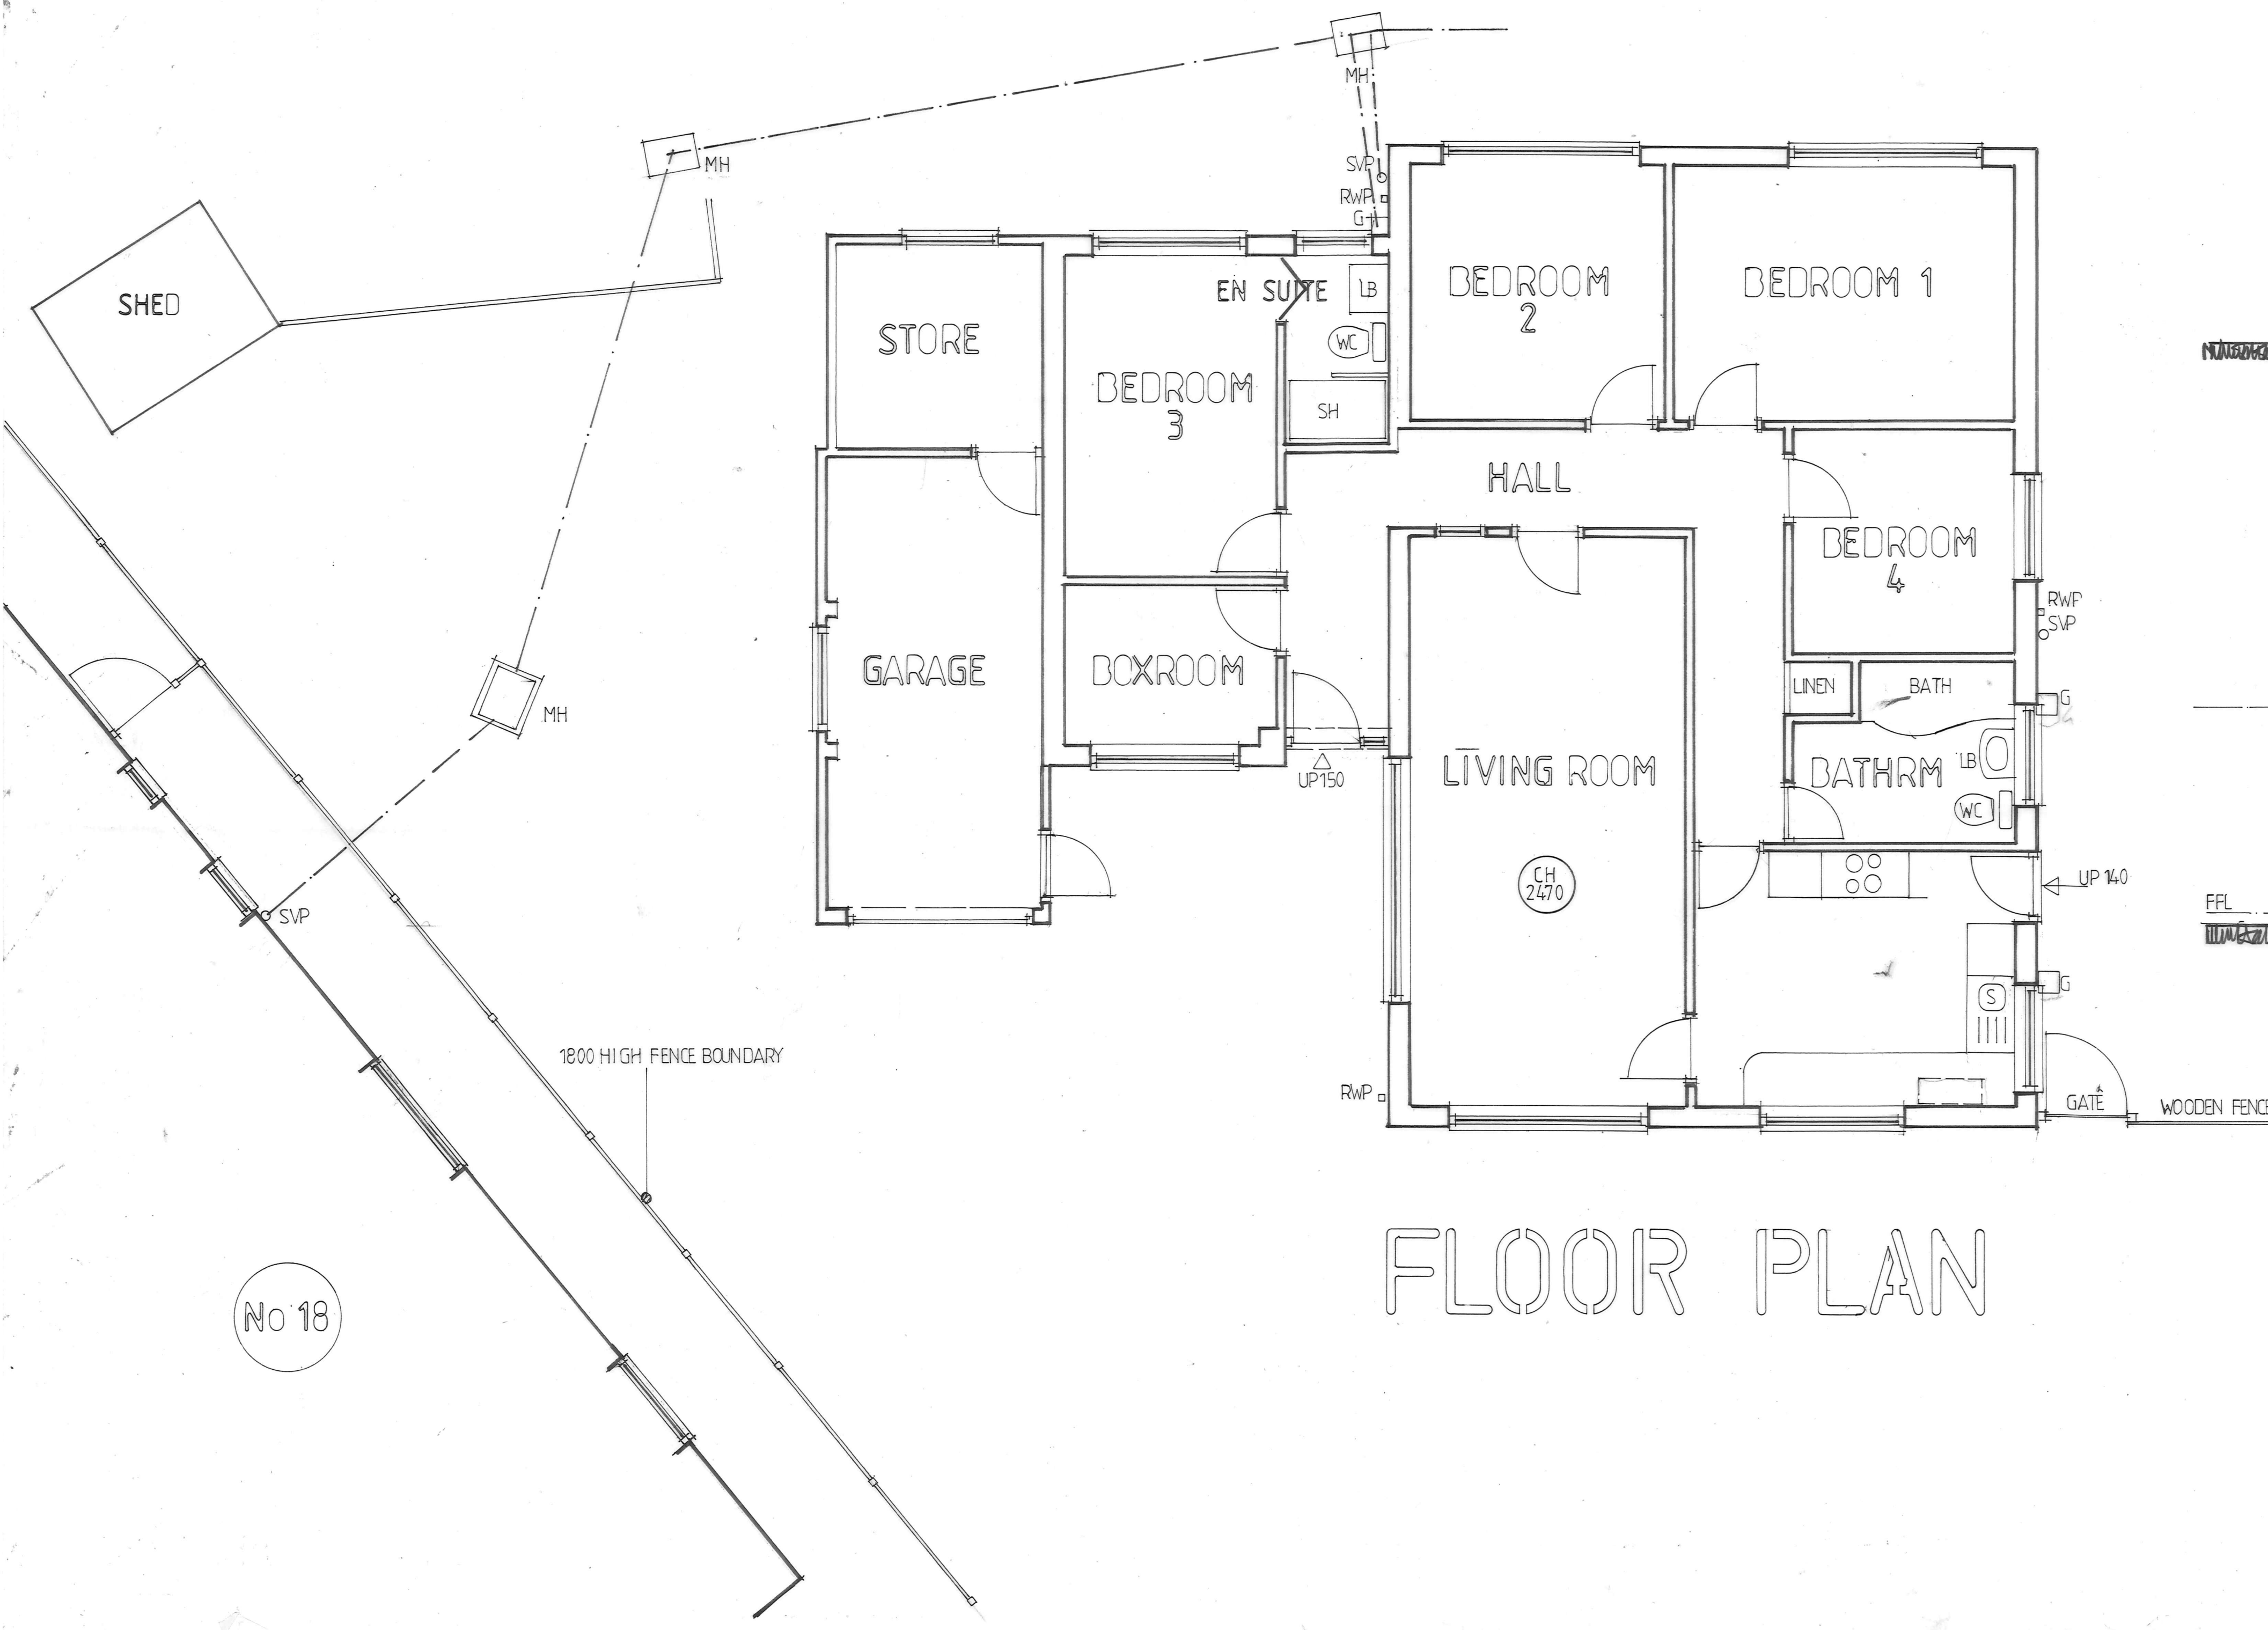

FLOOR PLAN

No 18

CLIENT	MR and MRS L CRITCHLEY	DATE	MAY 2023
PROJECT	PROPOSED ALTERATIONS AND EXTENSIONS	SCALE	1:50
LOCATION	17 DENE CLOSE SKELLINGTHORPE LINCOLN	DWG No	32/23/02
DRAWING	SURVEY PLAN AND ELEVATIONS	REVISION	