


CLIENT MR and MRS L CRITCHLEY
 PROJECT PROPOSED ALTERATIONS AND EXTENSIONS
 LOCATION 17 DENE CLOSE SKELLINGTHORPE LINCOLN
 DRAWING PROPOSALS - FLOOR PLAN
 DATE MAY 2023
 SCALE 1:50
 DWG No 32/23/03
 REVISION

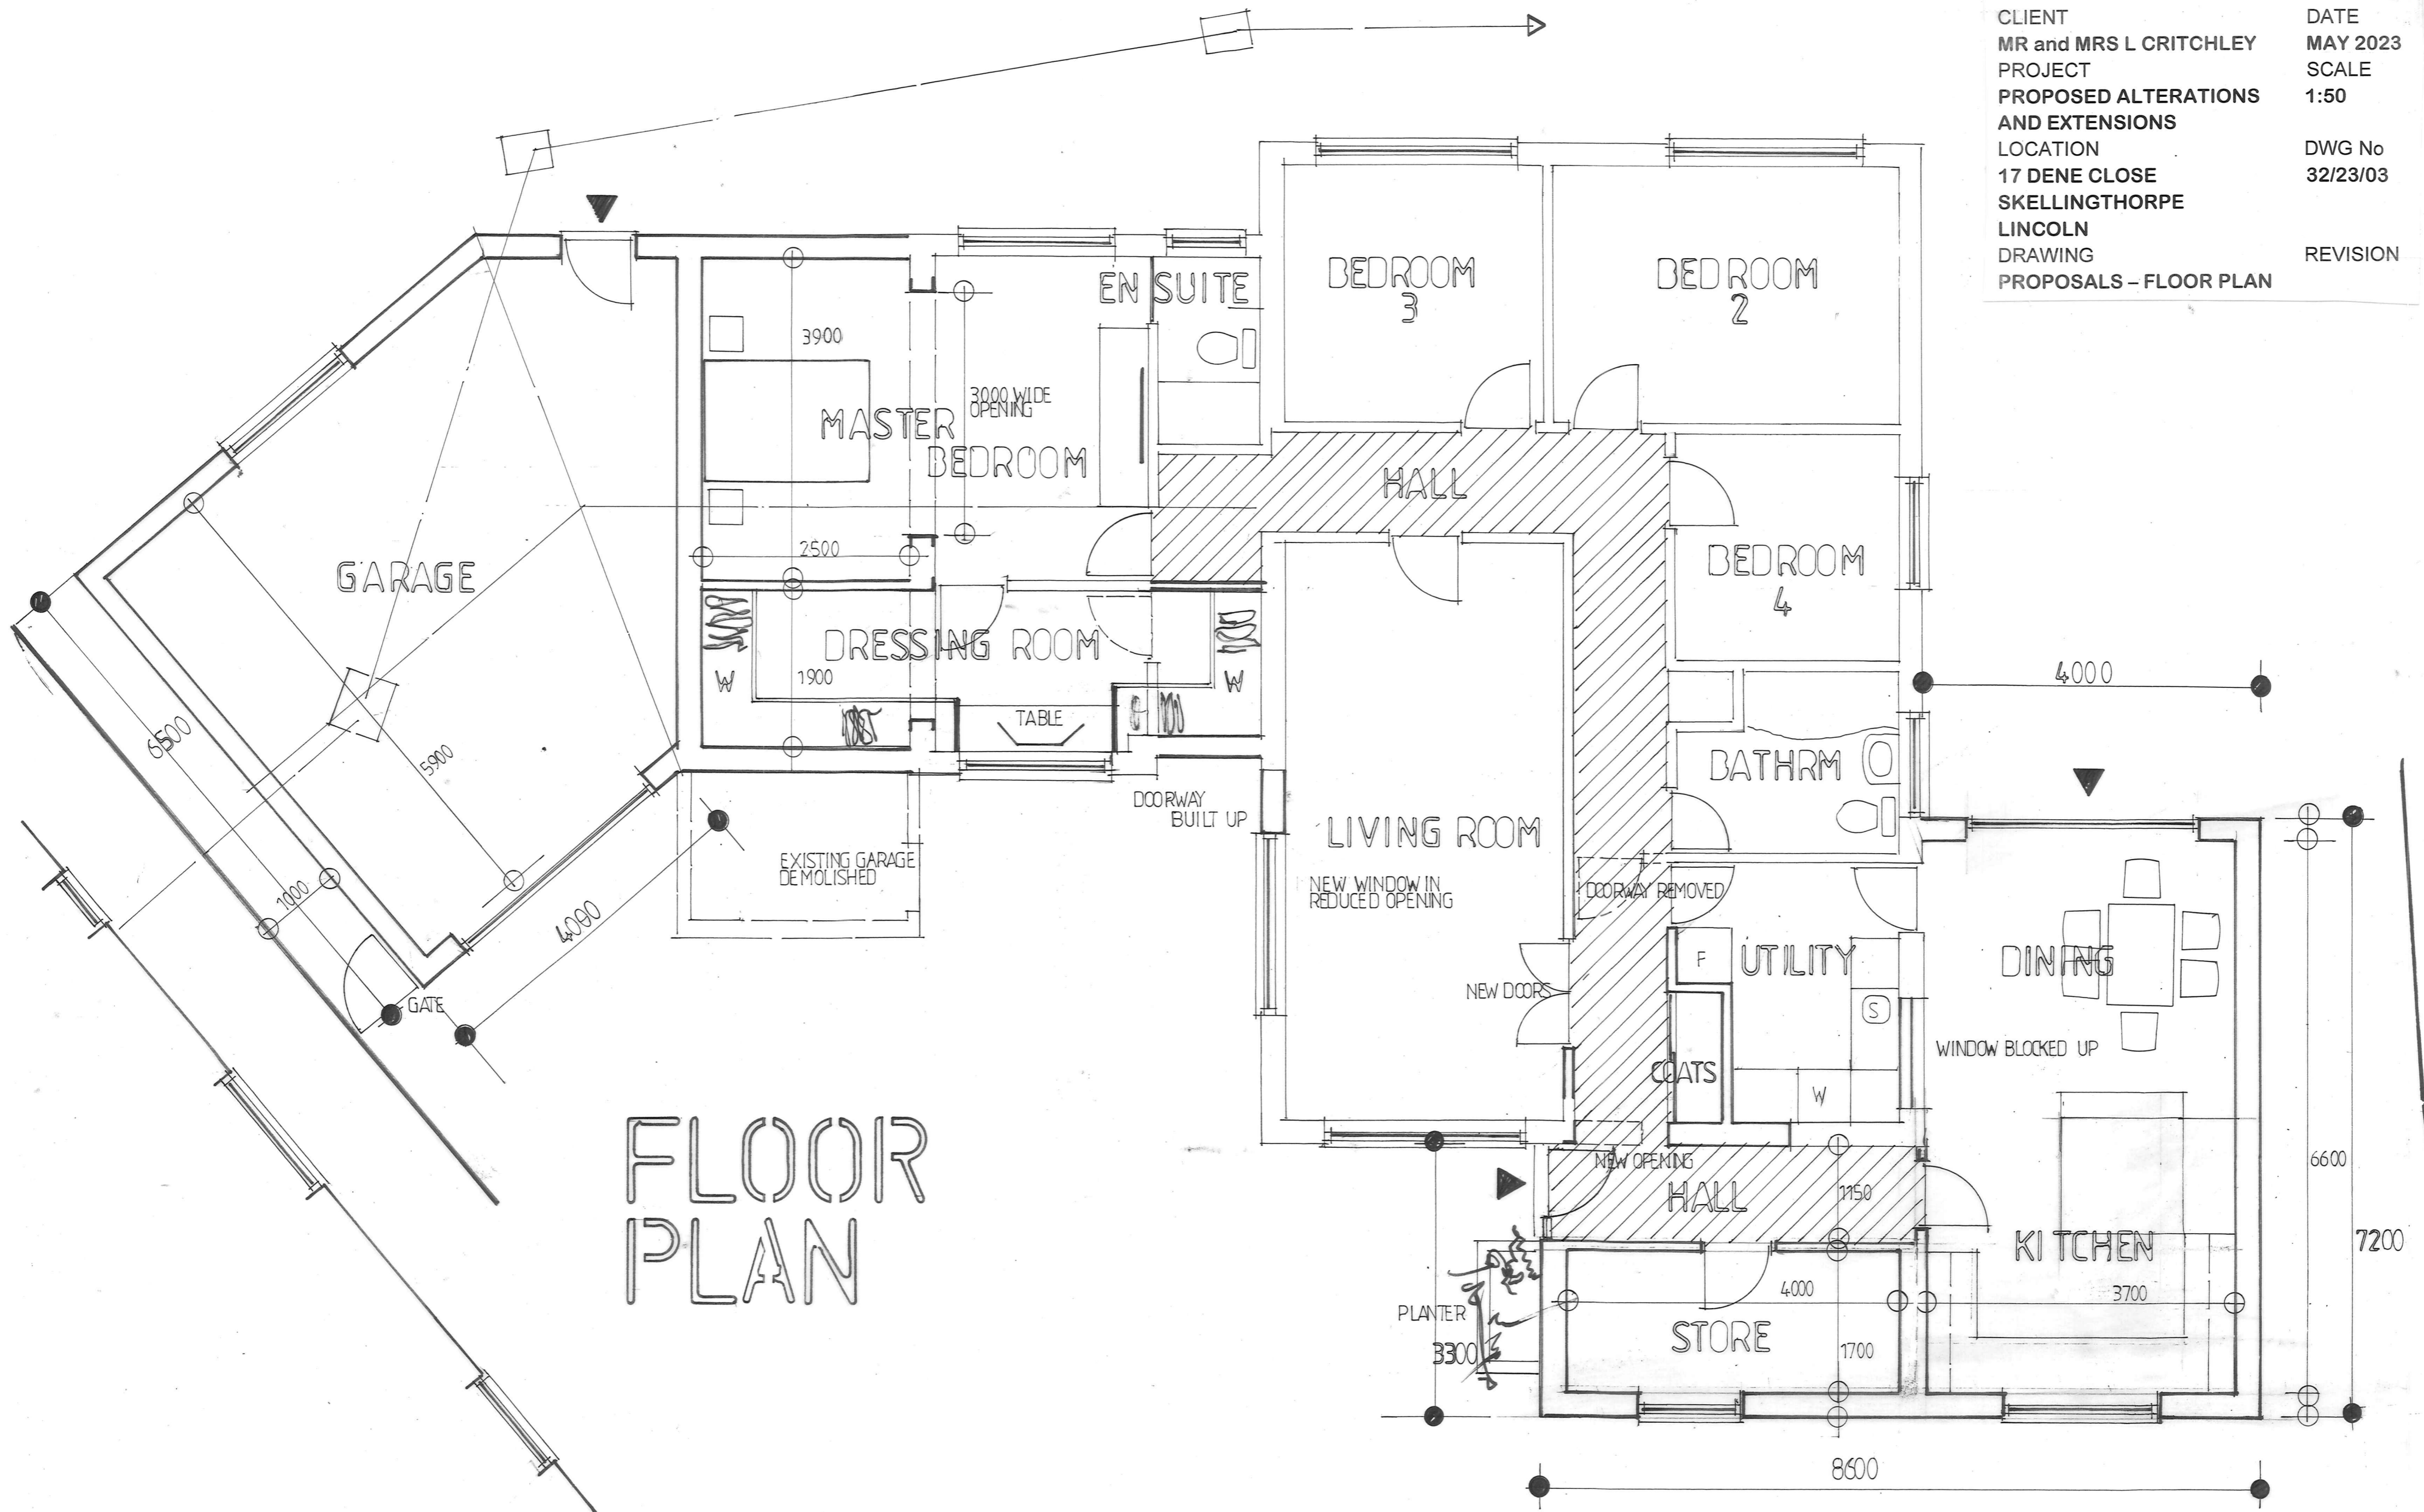

FLOOR PLAN