




FRONT ELEVATION SOUTH-EAST

3000 x 2200 SLIDE-OVER DOOR

DOORWAY BLOCKED UP

1200 x 1050

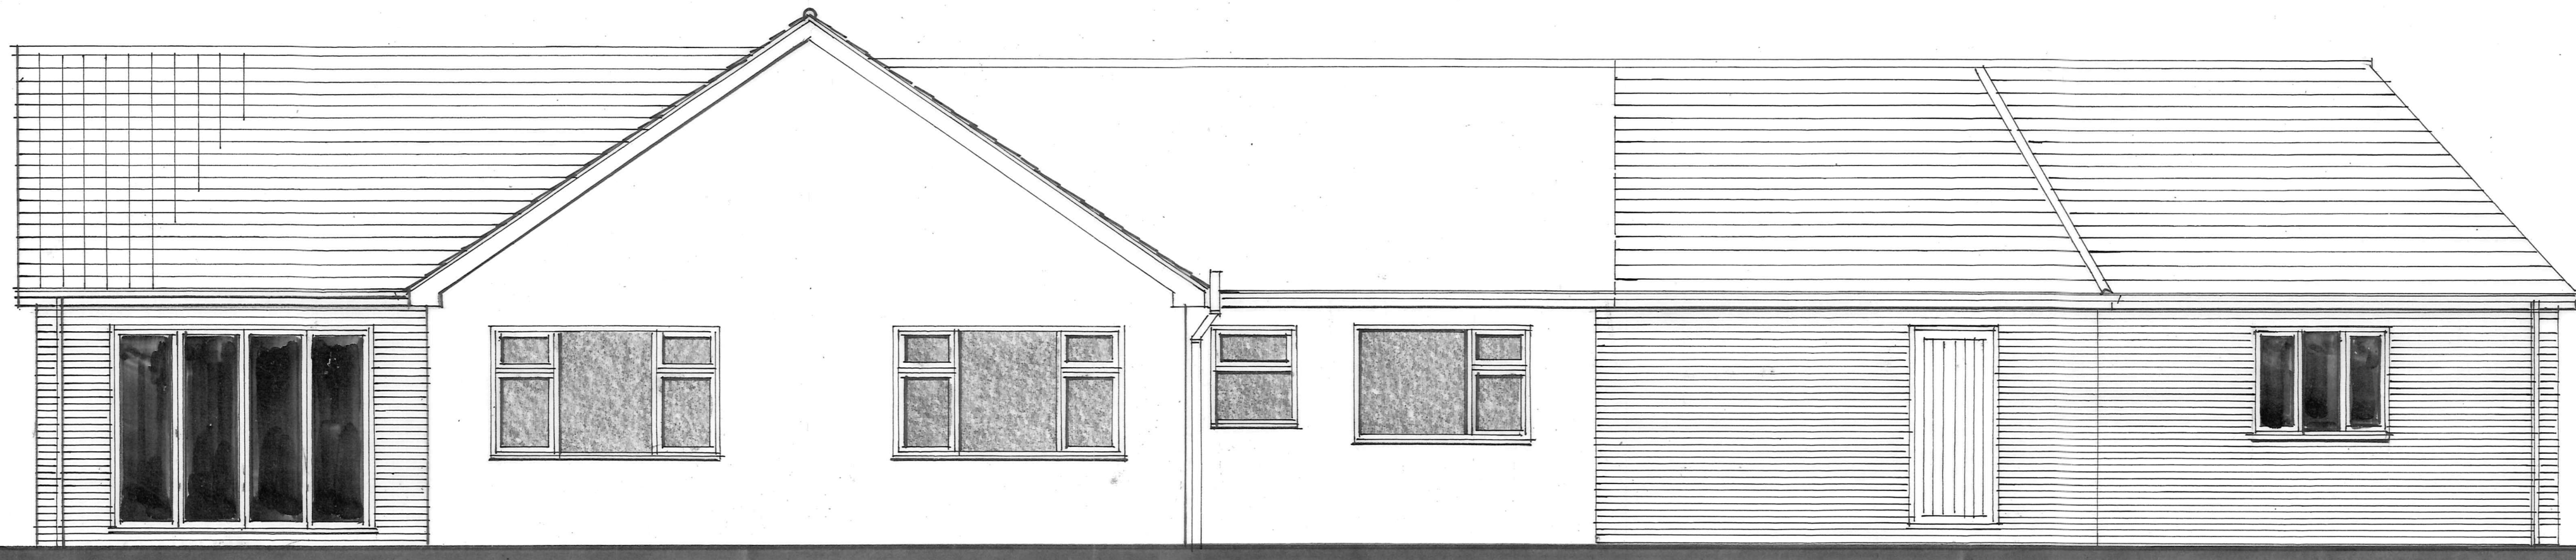

REAR ELEVATION NORTH-WEST

2750 x 2100 PATIO DOOR SET

2100 x 900

1800 x 1200

- ROOF COVERING
- STANDARD PATTERN CONCRETE ROOF
- TILES TO MATCH EXISTING
- FACING BRICK
- BUFF COLOUR TO MATCH EXISTING
- ROOF EAVES AND VERGES
- WHITE UPVC FASCIAS AND BARGE BOARDS
- AND SOFFITS
- RAINWATER GOODS
- WHITE UPVC SQUARE SECTION GUTTERS
- AND DOWNPIPES
- DOORS AND WINDOWS
- WHITE UPVC CASEMENTS AND DOORS



SIDE ELEVATION SOUTH - WEST

1200 x 1800

1150 x 2100 ENTRANCE DOOR AND SCREEN



SIDE ELEVATION NORTH-EAST

CLIENT	MR and MRS L CRITCHLEY	DATE	MAY 2023
PROJECT	PROPOSED ALTERATIONS AND EXTENSIONS	SCALE	1:50
LOCATION	17 DENE CLOSE SKELLINGTHORPE LINCOLN	DWG No	32/23/05
DRAWING	PROPOSALS - ELEVATIONS	REVISION	