



Existing North East Elevation

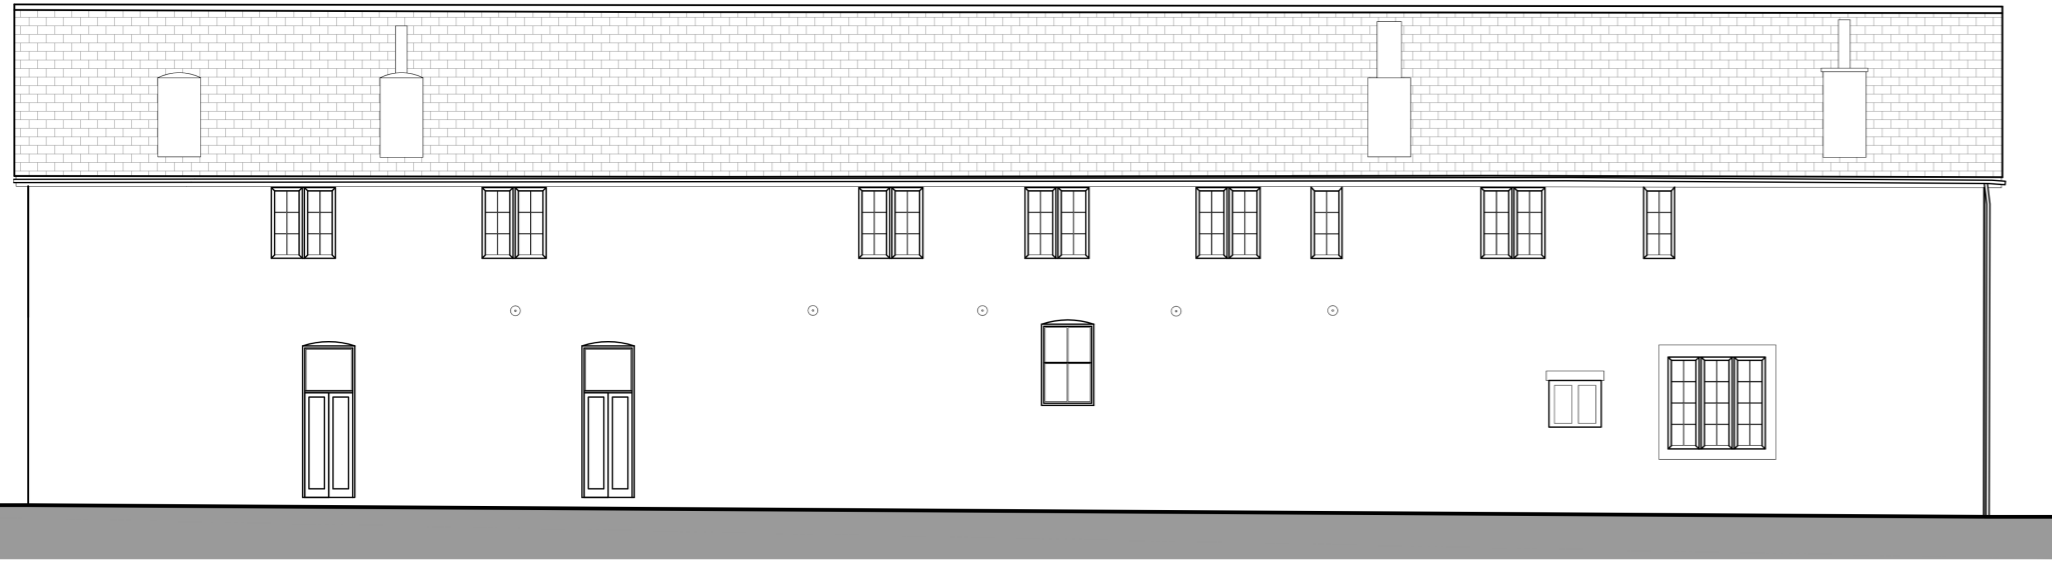


Existing South East Elevation



Existing South West Elevation

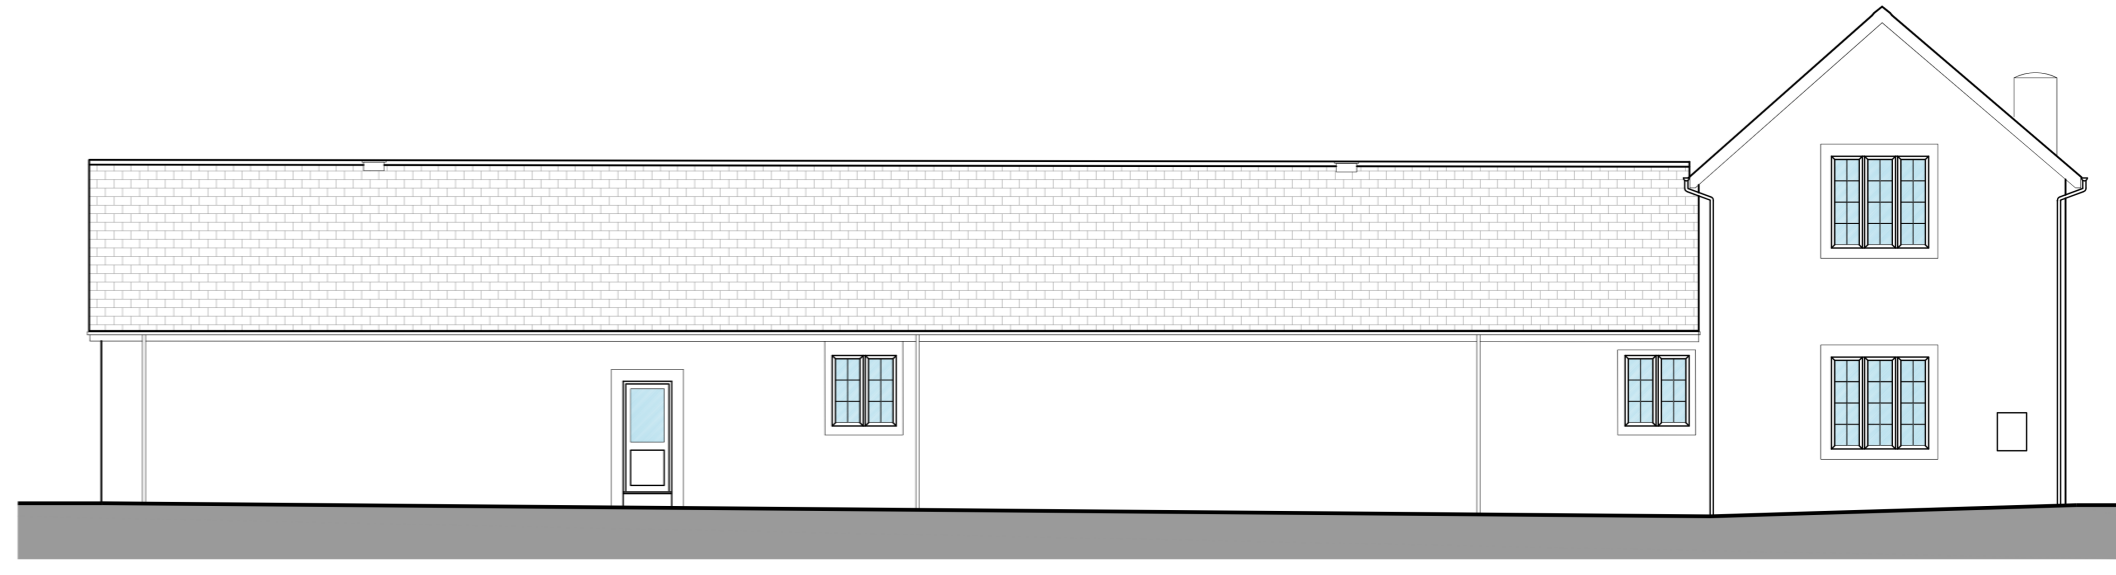

Existing North West Elevation

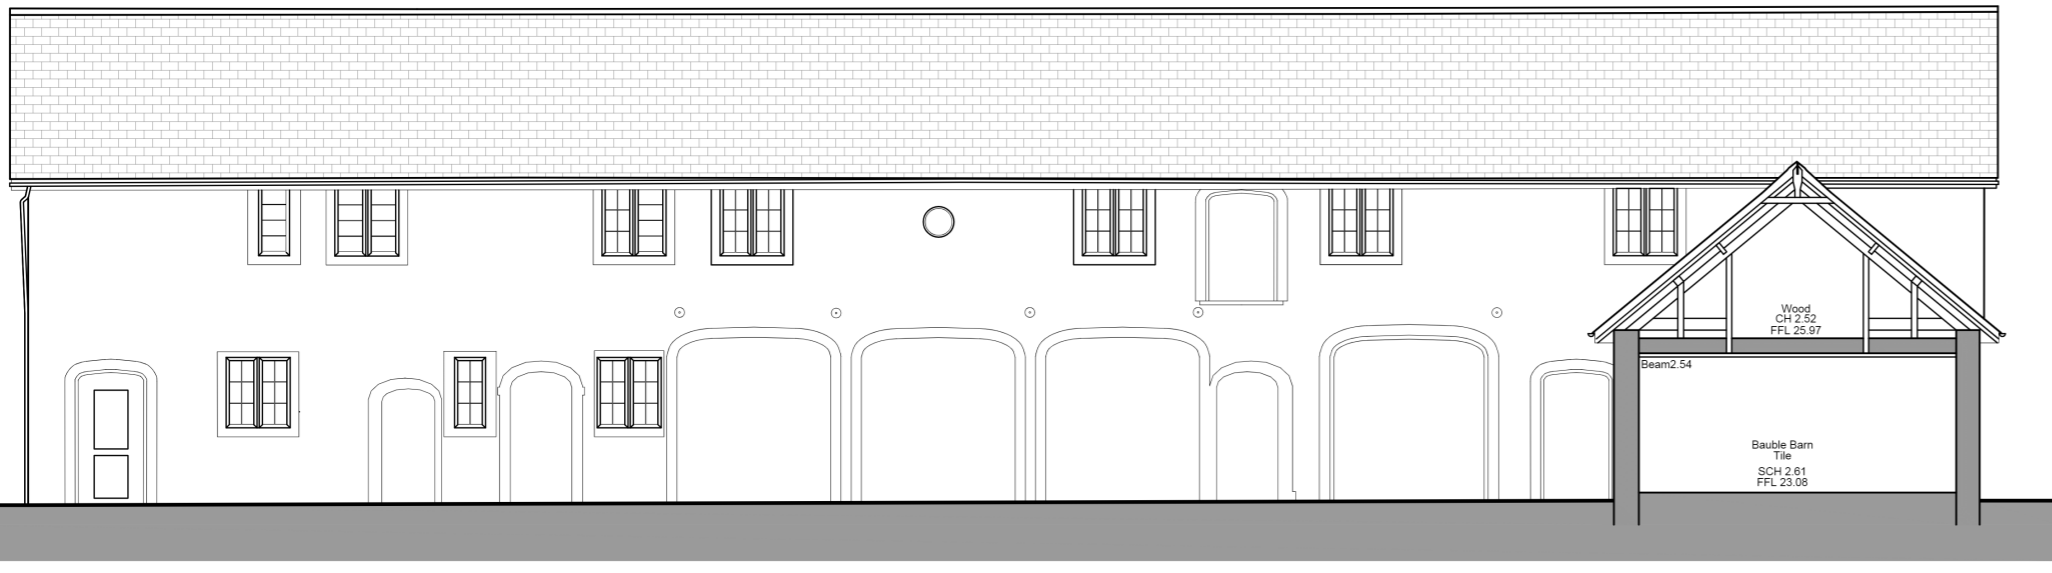

Existing Section A-A

Amendments

**SDA**  
STEVEN DUNN ARCHITECTS

T: 01536 860757 E: sda@sddunnarchitects.co.uk  
HADDLEIGH HOUSE, HIGH STREET, WALCOTT, LINCOLN, LN435N

PROJECT DETAILS

Proposed change of use at Bauble Barn  
to residential use  
Doddington Hall, Doddington,  
Lincoln

CLIENT  
Doddington Farms LLP

DRAWING TITLE  
Existing Elevations and Section A-A

DATE	DRAWN
June 2023	PR
SCALE	DWG No.
1:100 @ A1	2666-A1-03

Copyright: This drawing and its entire contents are protected under the Copyright (Designs and Patents) Act 1988, and no portion shall be copied, published, or otherwise reproduced without the prior written consent of the architect. Do not scale from this drawing. Work to specified dimensions and all dimensions are to be checked on site prior to commencement of work. Any discrepancies must be brought to the attention of the architect prior to commencement of work on site.