



Existing First Floor Plan

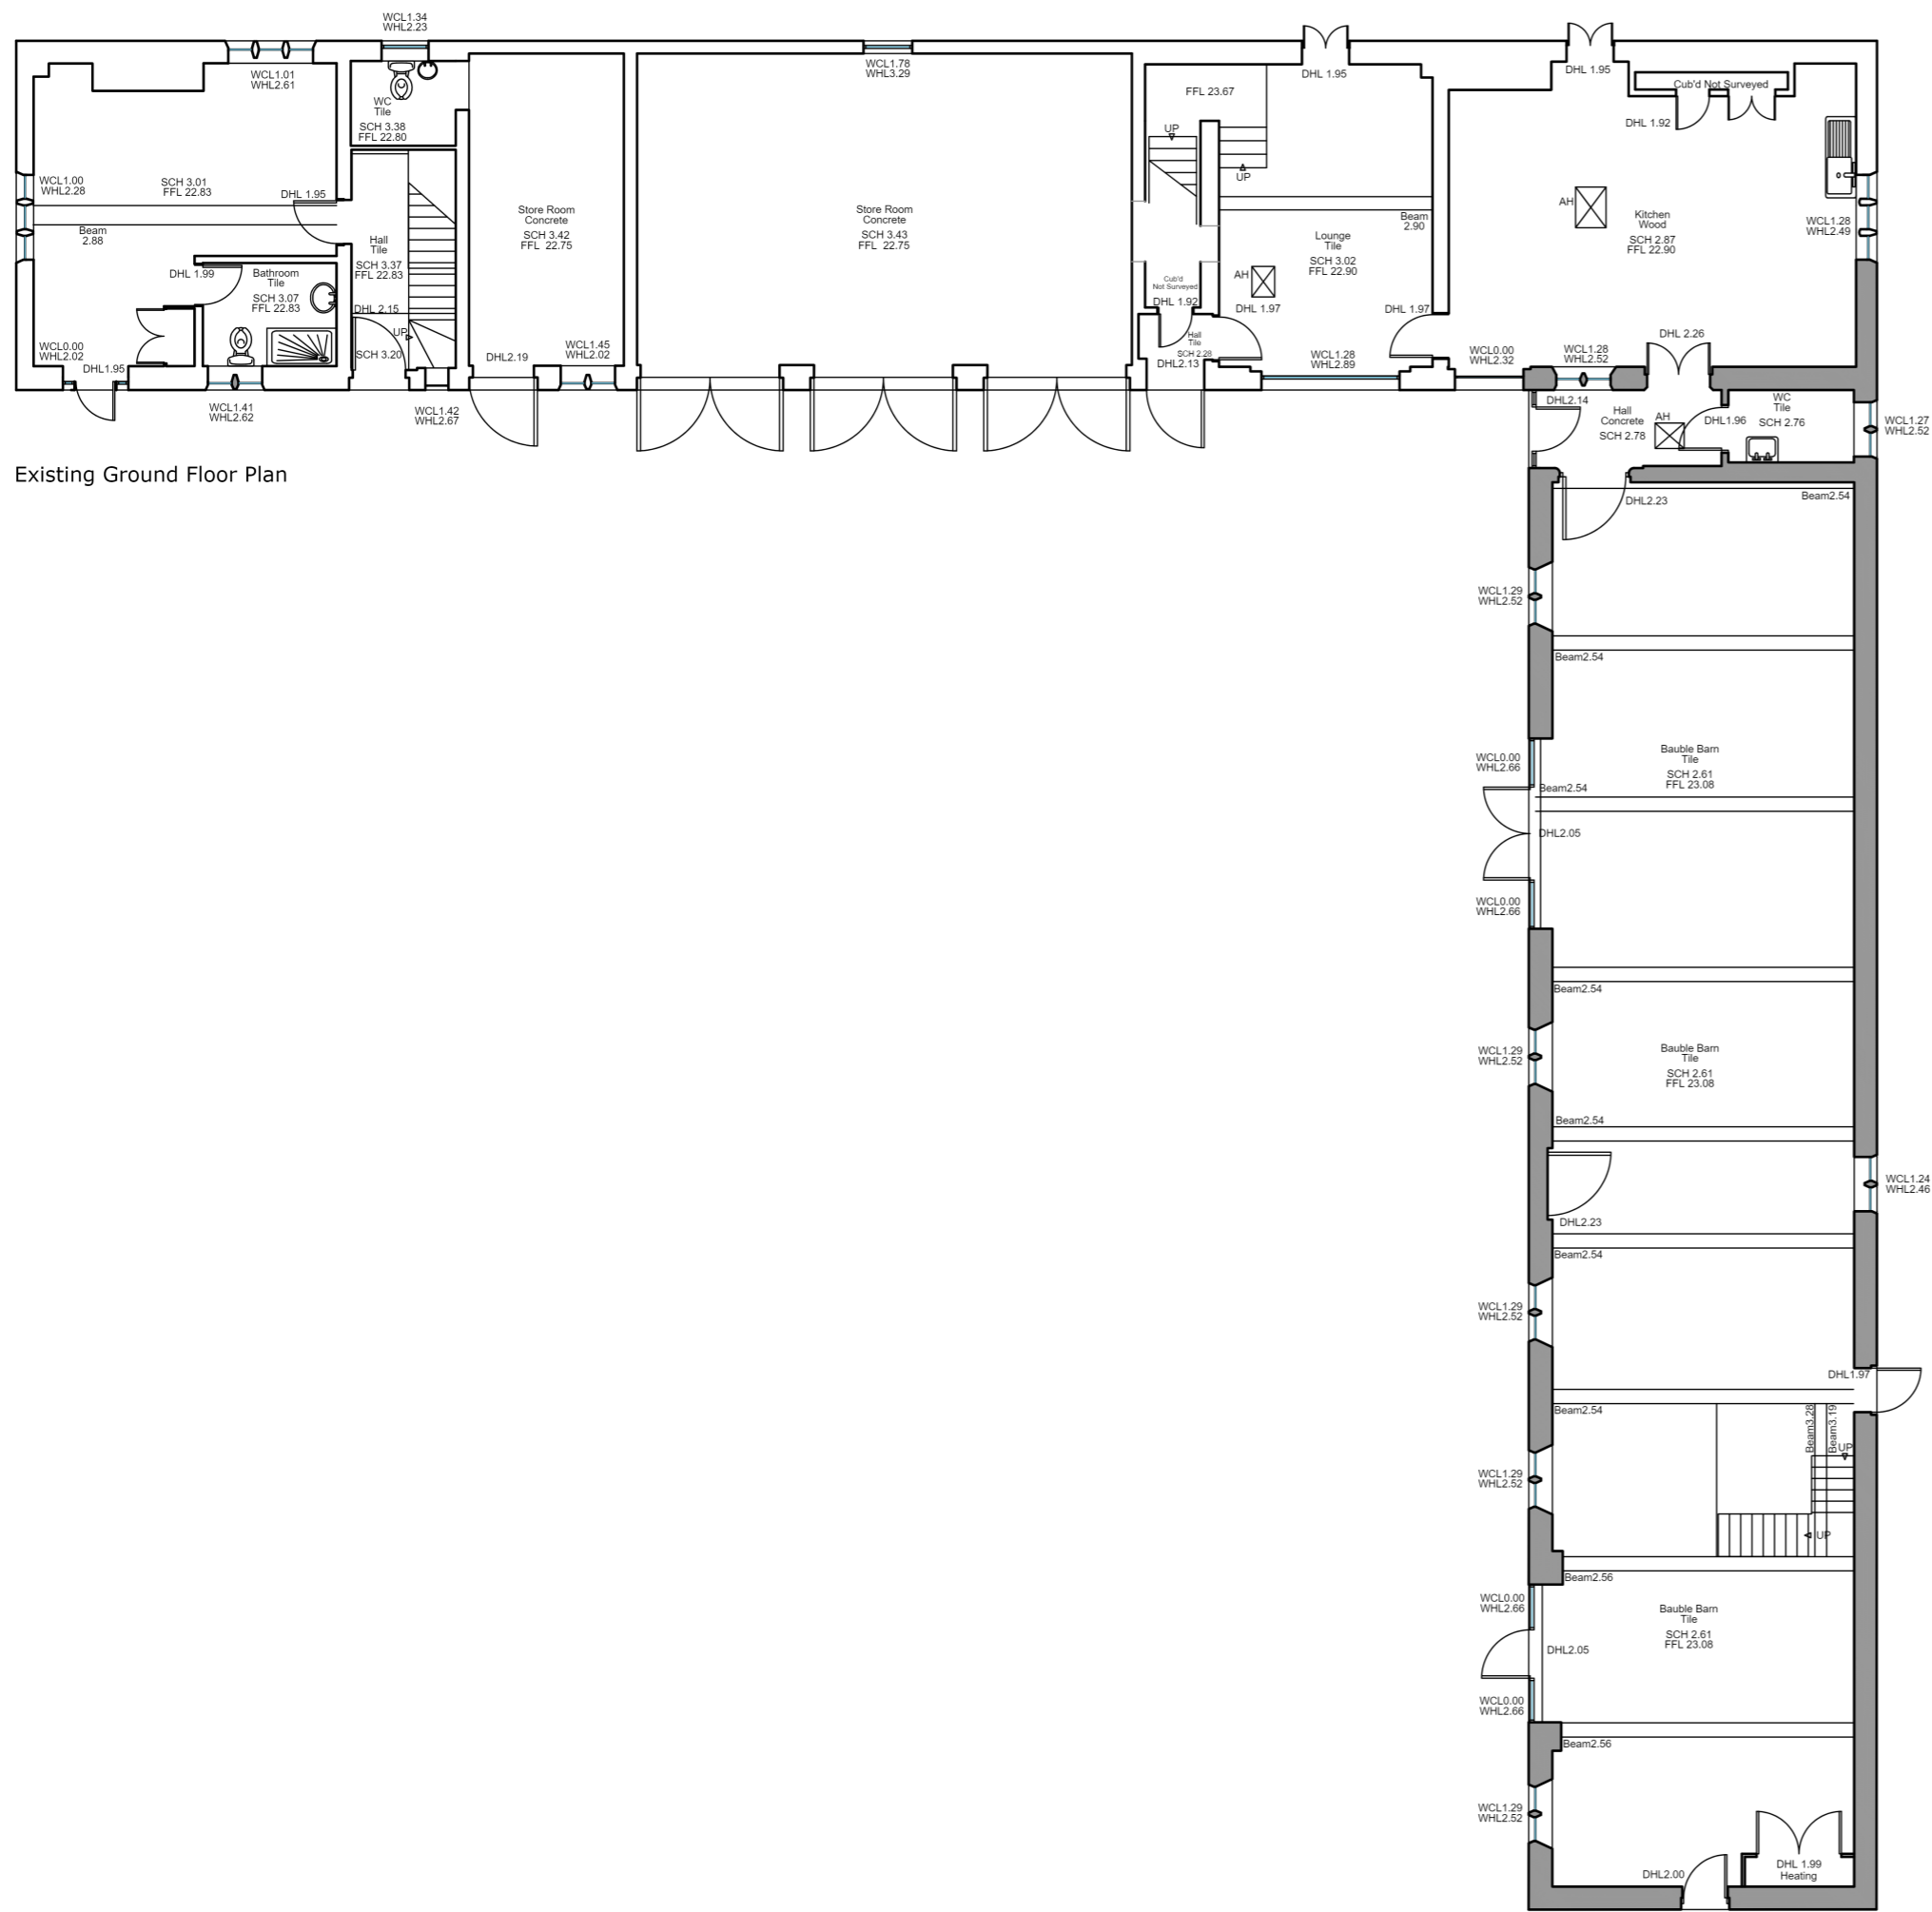

Existing Ground Floor Plan

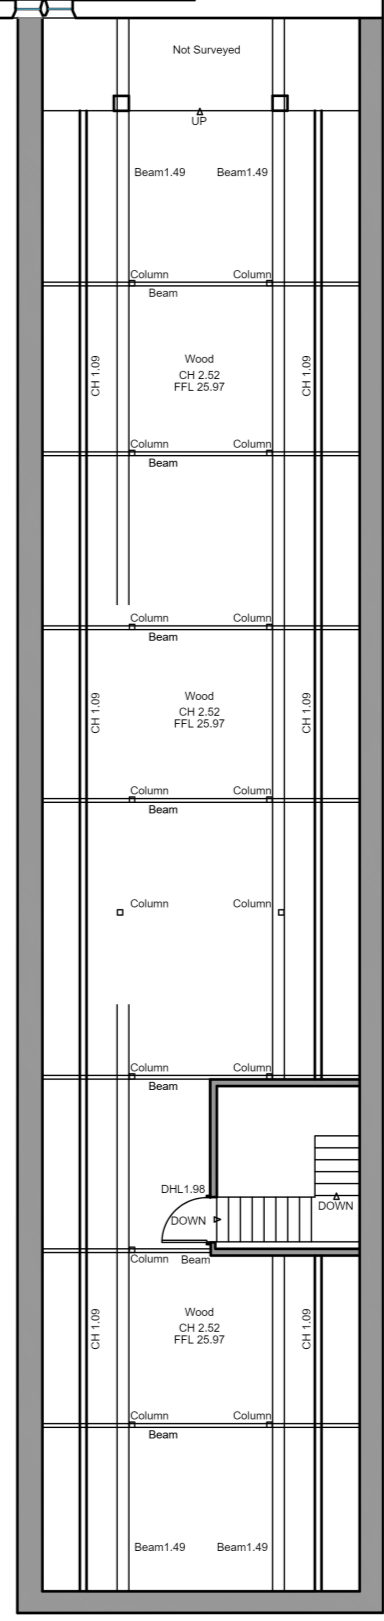

Amendments

**SDA**  
STEVEN DUNN ARCHITECTS

T: 01536 860757 E: steve@sdarchitects.co.uk  
HADLESIGH HOUSE, HIGH STREET, WALCOTT, LINCOLN, LN435N

PROJECT DETAILS

Proposed change of use at Bauble Barn  
to residential use  
Doddington Hall, Doddington,  
Lincoln

CLIENT  
Doddington Farms LLP

DRAWING TITLE

Existing Floor Plans

DATE	DRAWN
June 2023	PR
SCALE	DWGING No.
1:100 @ A1	2735-A1-02

Copyright: This drawing and its contents are protected under the Copyright (Designs and Patents) Act 1988, and no portion shall be copied, distributed, or otherwise reproduced or stored in any retrieval system without the prior written consent of the author. Do not scale from this drawing. Work to agreed dimensions only. All dimensions to be marked on the print to commence work. Any discrepancies must be brought to the attention of the Architect prior to commencement of work on site.