



Rev.	Date	Description

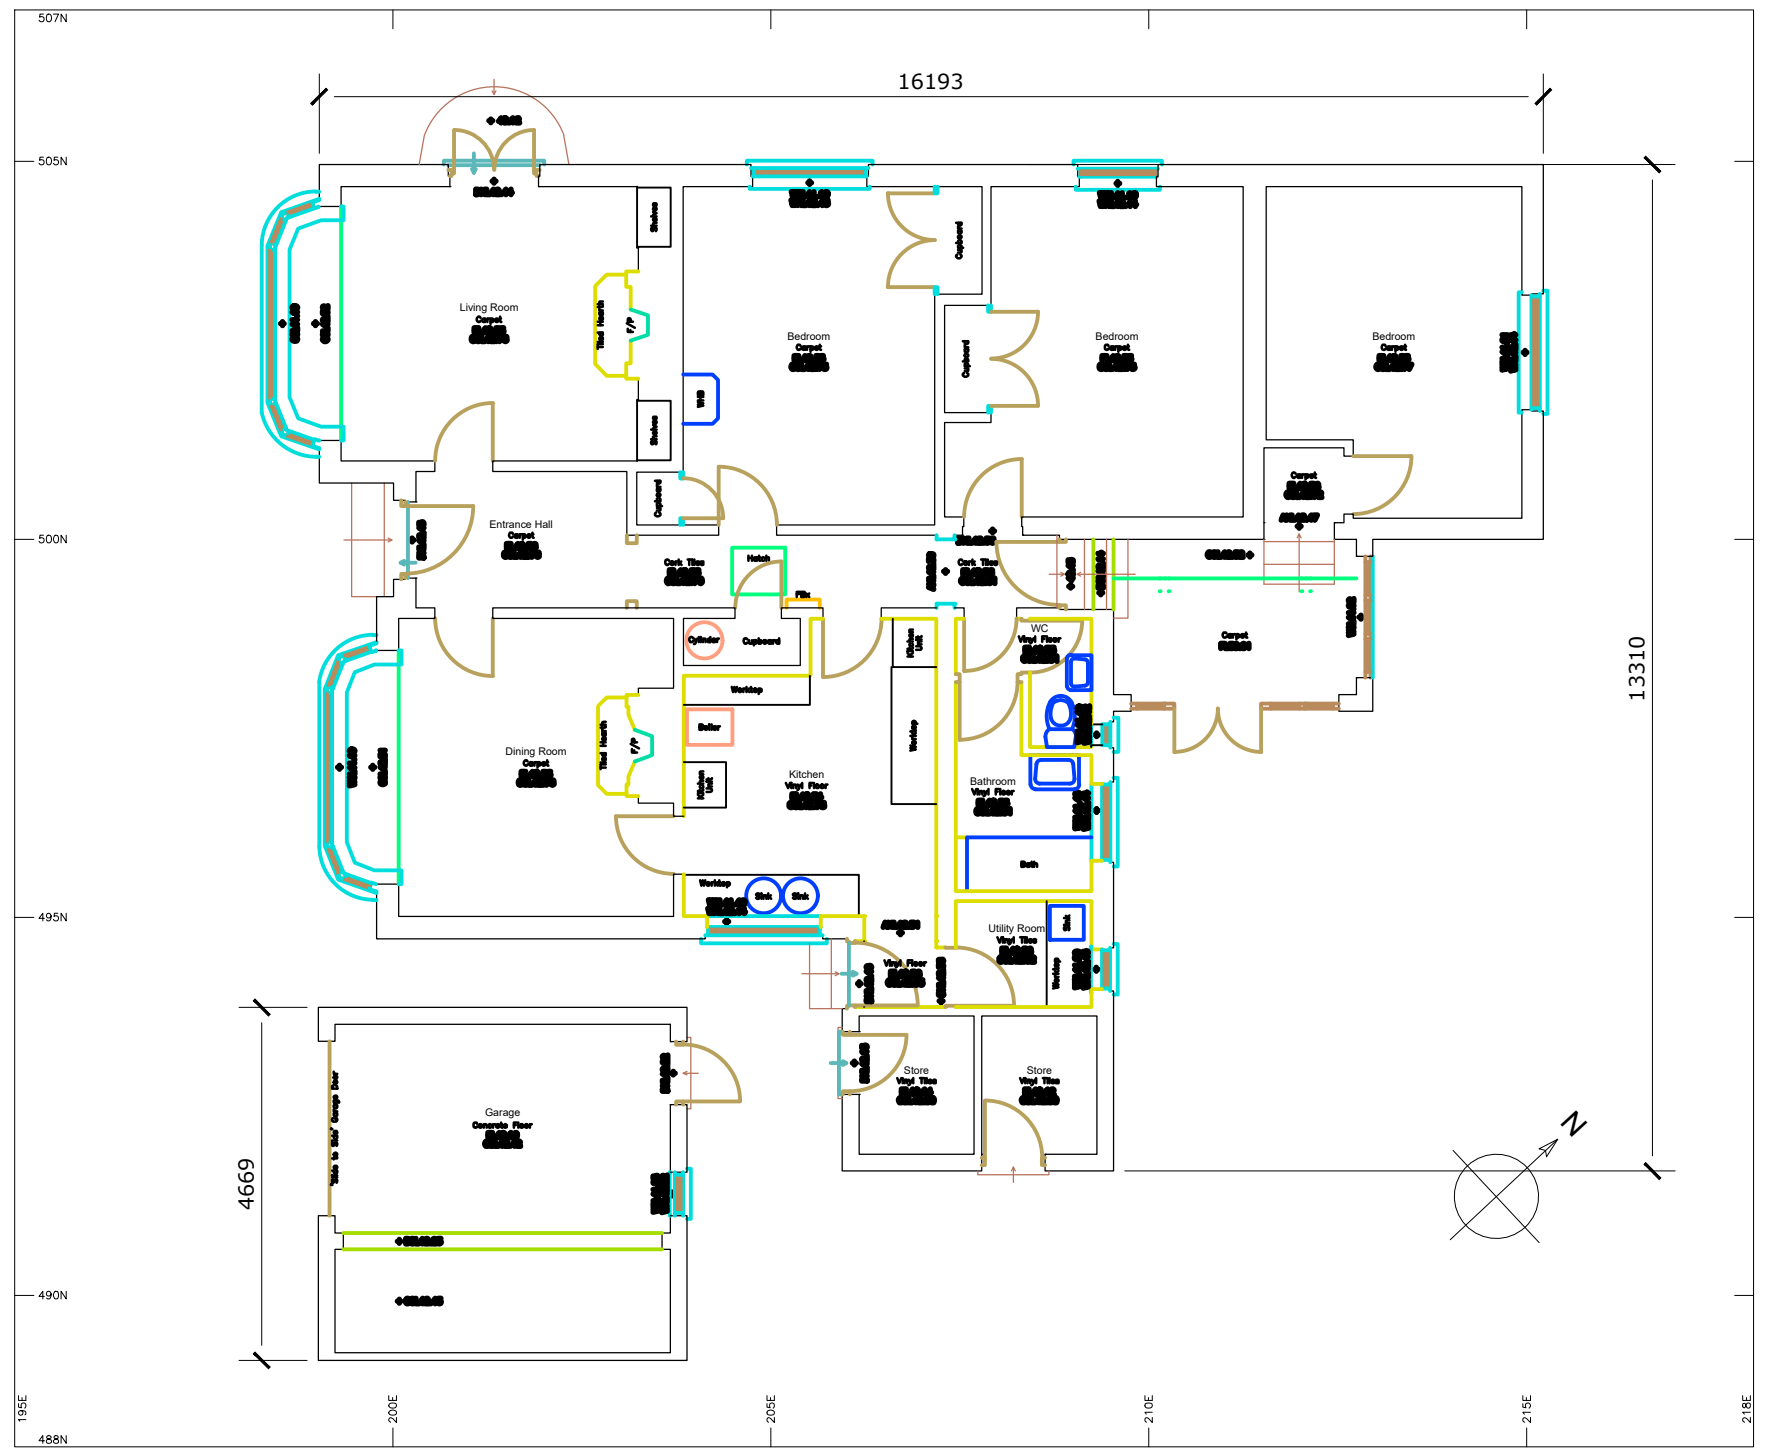

# EXISTING GROUND FLOOR PLAN

1:100

 

  
**paulbancroft architects**  
The Coach House | 80 South Road | Oundle | Peterborough | PE8 4BP  
www.paulbancroftarchitects.com

PLANNING

**34A GLAPTHORN ROAD**  
**OUNDLE**  
 Drawing Title  
**EXISTING PLAN**

Scale [A1]	Date	Dwg. No.	Revision
1:100	09/23	1464-05	

This drawing shall NOT be scaled other than for planning purposes.  
 All dimensions to be verified on site.  
 All working dimensions to be taken from site.  
 All copyright reserved.

  
**RIBA**  
Chartered Practice