
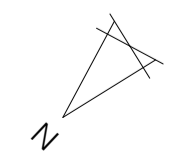


the area marked in the red line is the building in the applcaition.

GROUND FLOOR PLAN AS PROPOSED

 

Key:  
 Proposed development  
 Existing  
 Proposed

A | Proposed Door added to living room | 17/01/2023

Status **PLANNING**



Client Humphrey & Charlotte Berry	Title GROUND FLOOR PLAN AS PROPOSED
Project Grace Hall Norwich Norfolk	Date 23.11.2022
Ref GAP	Scale 1:50 @A1 1:100 @A3
Drawn by TGS	Drawing No. PL-100 A

Copyright: This drawing is the property of Redhead Architects and is not to be used, copied, or reproduced in any form without the written consent of Redhead Architects. The drawings have been prepared for the purposes of the planning application.