




PROPOSED NORTH-EAST ELEVATION (1:100 at A0)

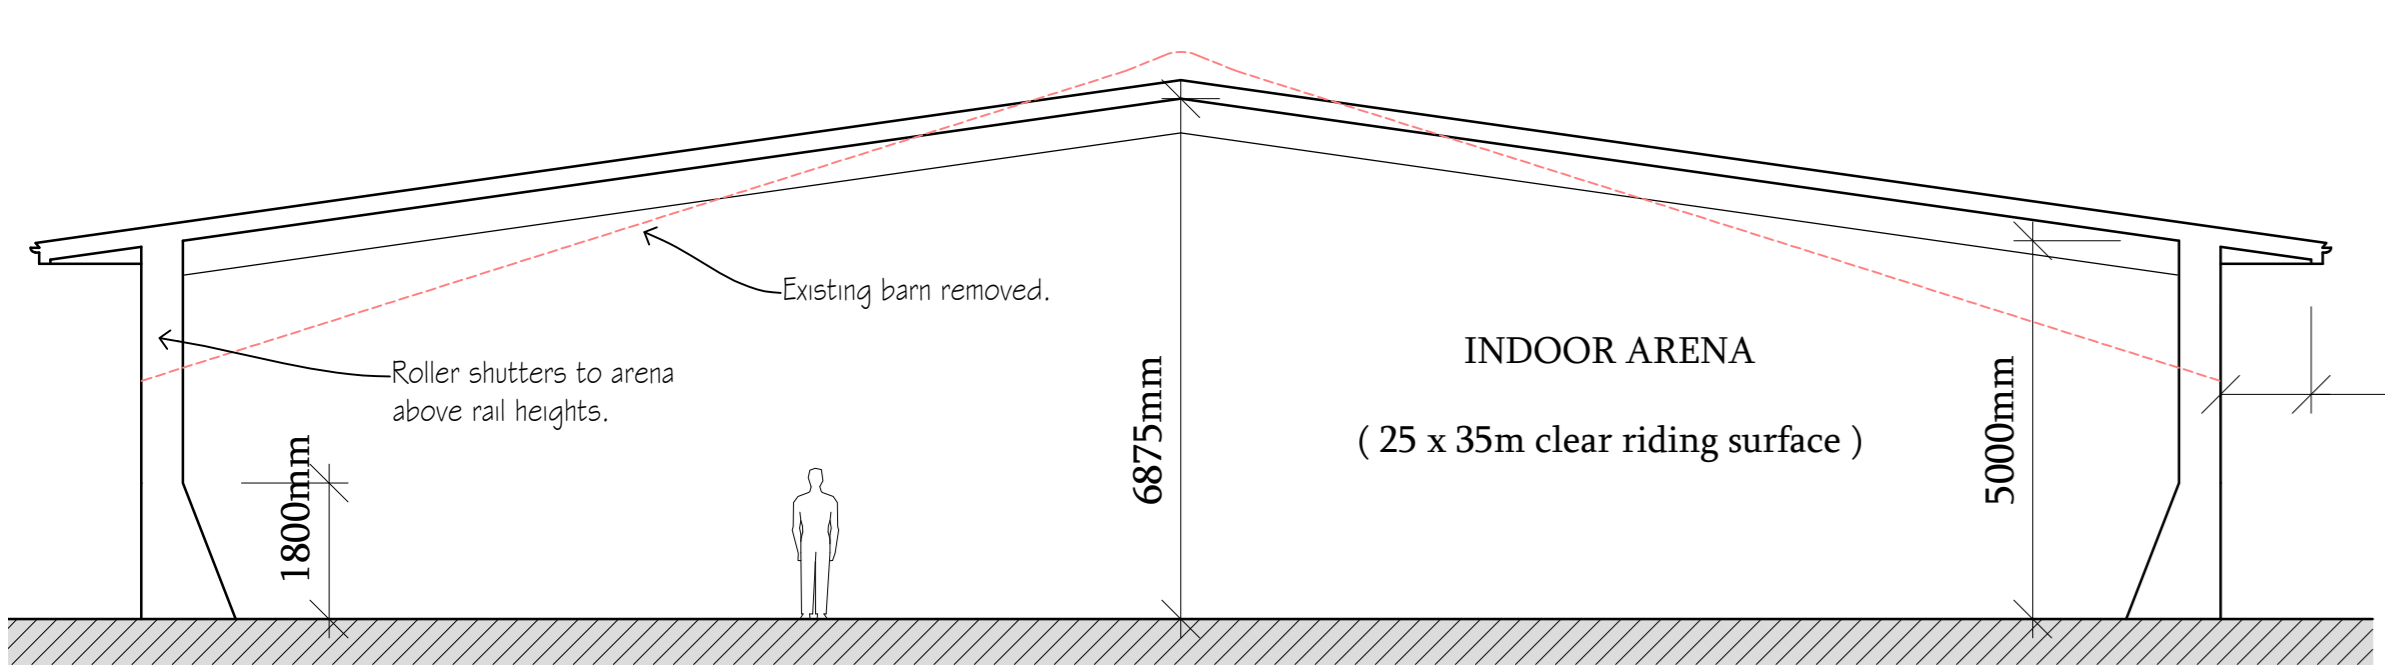


PROPOSED SECTION A-A (1:100 at A0)

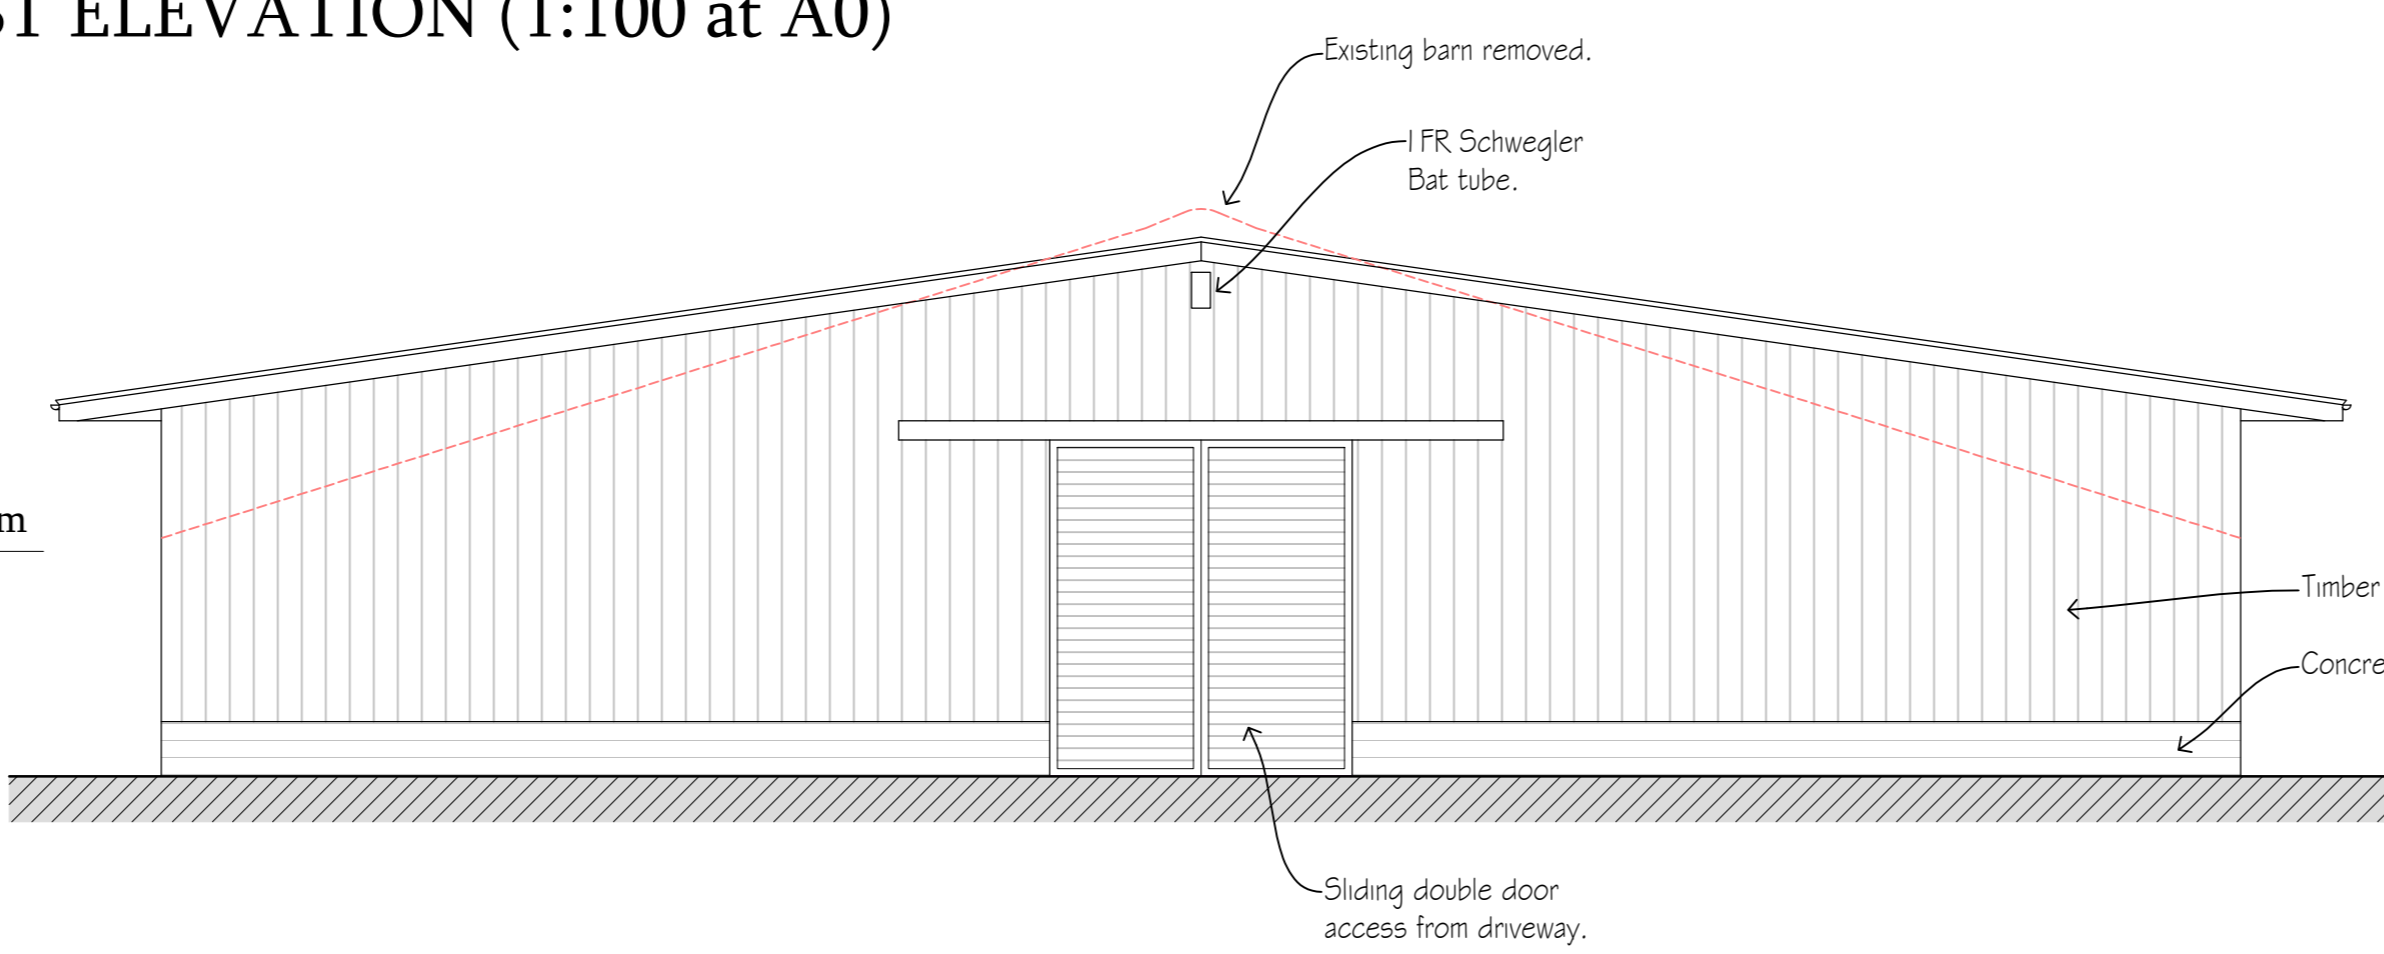


PROPOSED SOUTH-EAST ELEVATION (1:100 at A0)

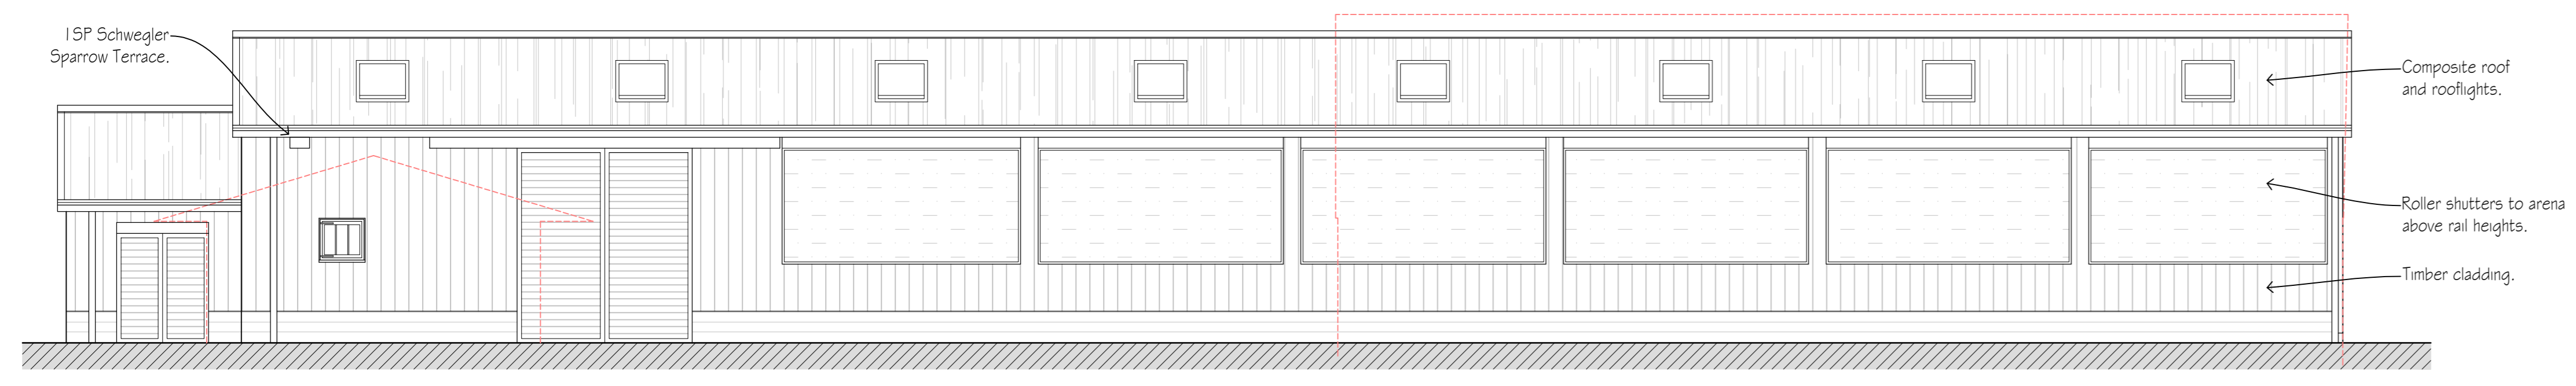


PROPOSED SOUTH-WEST ELEVATION (1:100 at A0)

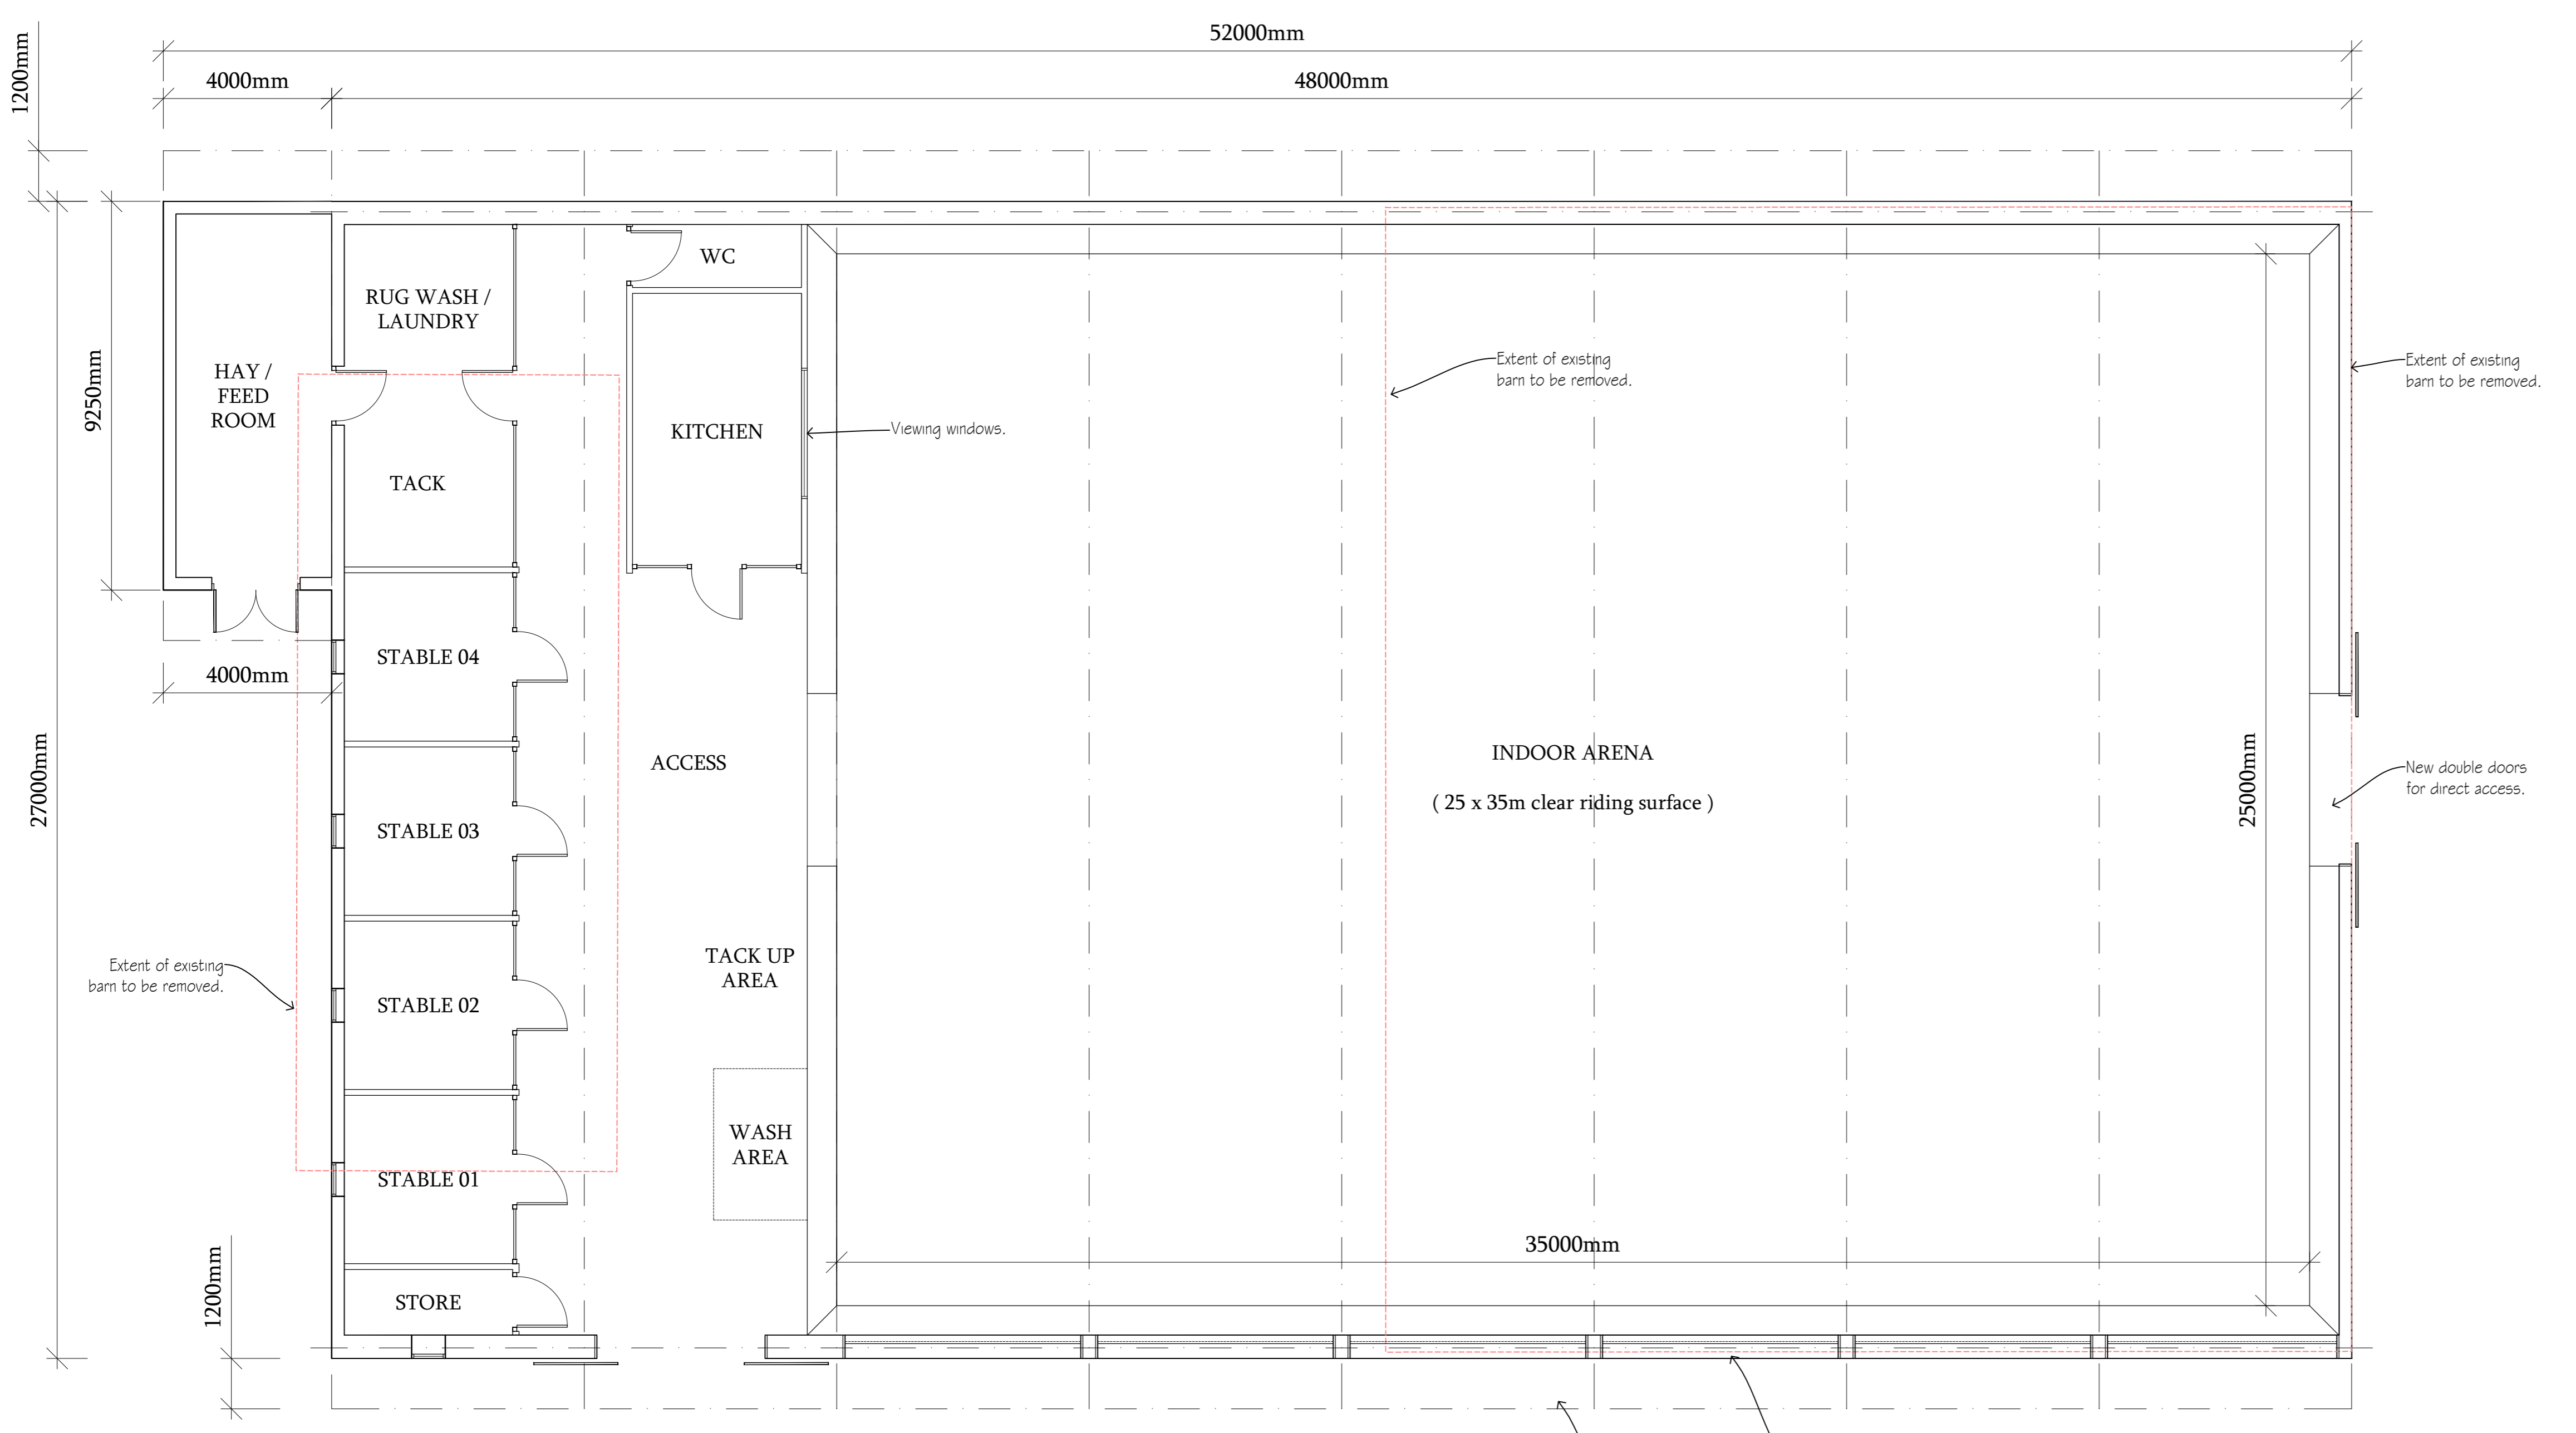

PROPOSED GROUND FLOOR PLAN (1:100 at A0)

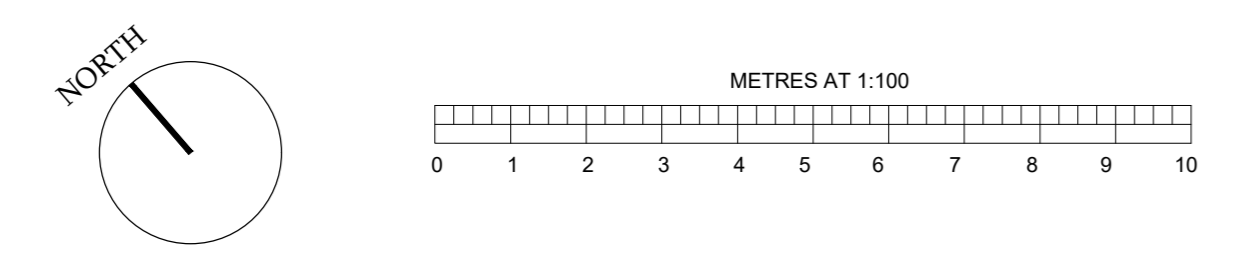

PROPOSED SITE PLAN (1:200 at A0)

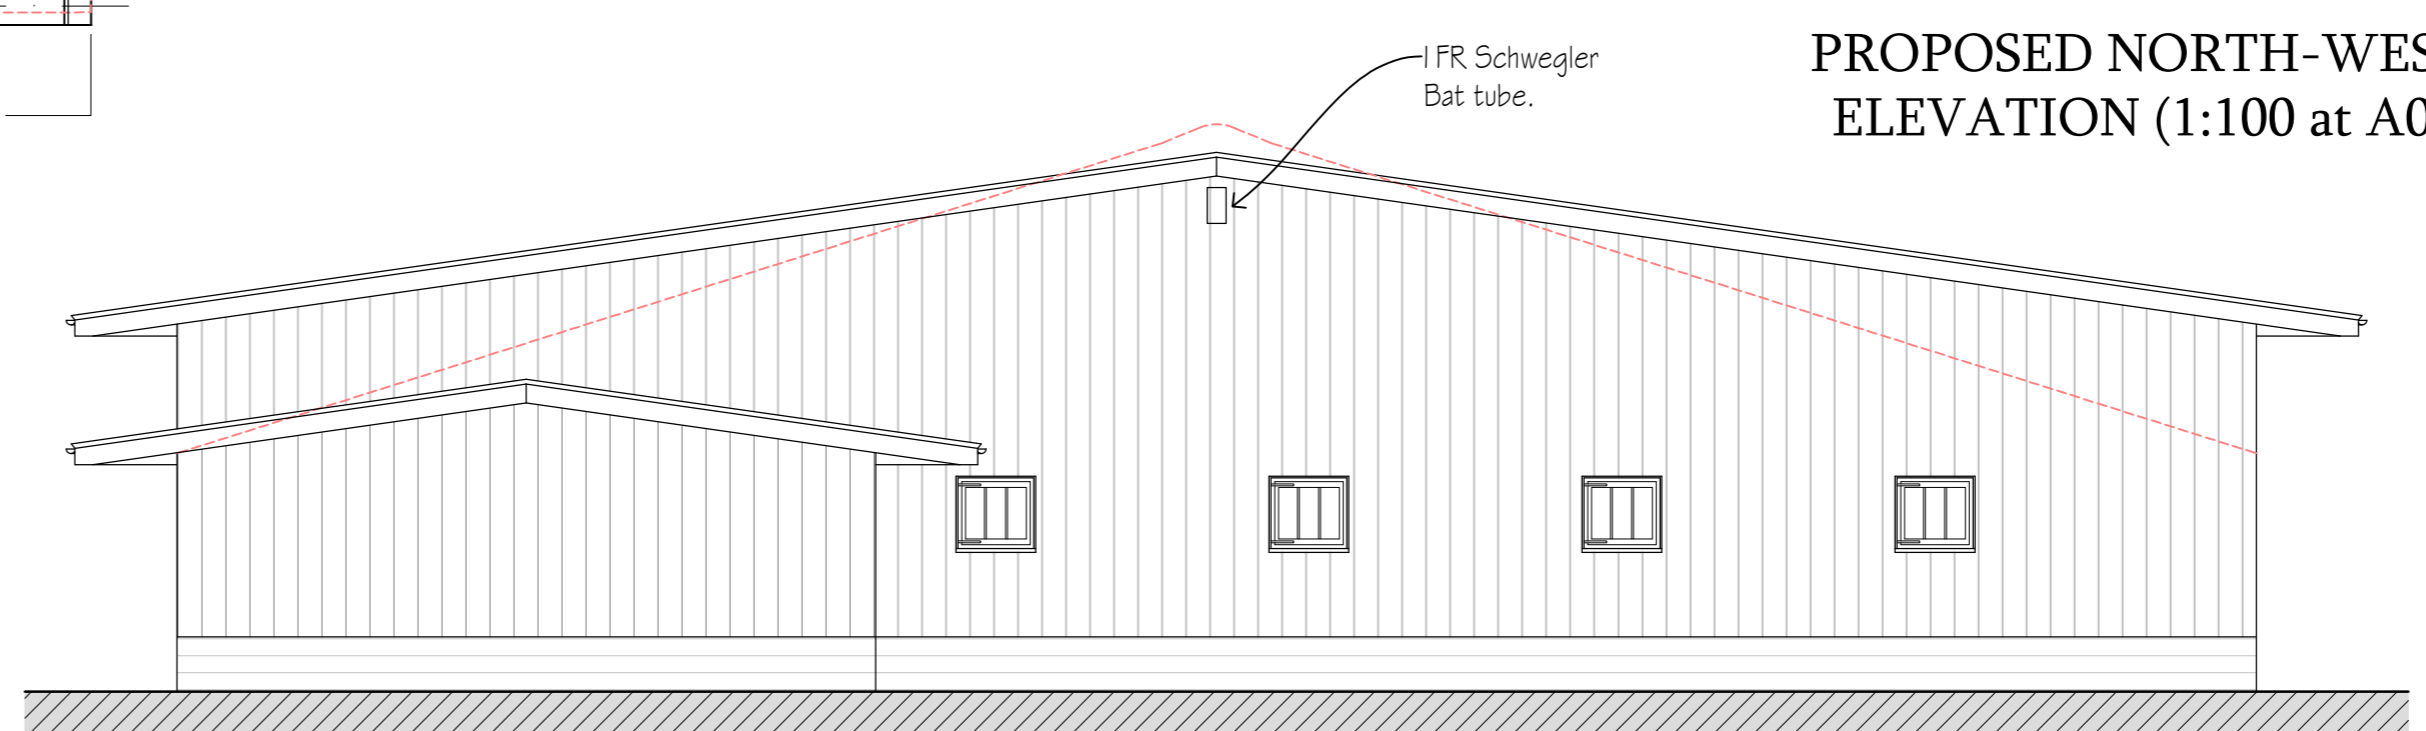

PROPOSED NORTH-WEST ELEVATION (1:100 at A0)



PROJECT: Ashfield, Stoodleigh, Tiverton, Devon, EX16 9QF.
 DRAWING: PROPOSED Plans and Elevations. DRAWING NUMBER: 103 A
 SCALE: 1:100 / 1:200 at A0 DATE: September 2023