






REAR ELEVATION AS EXISTING
Scale 1:100

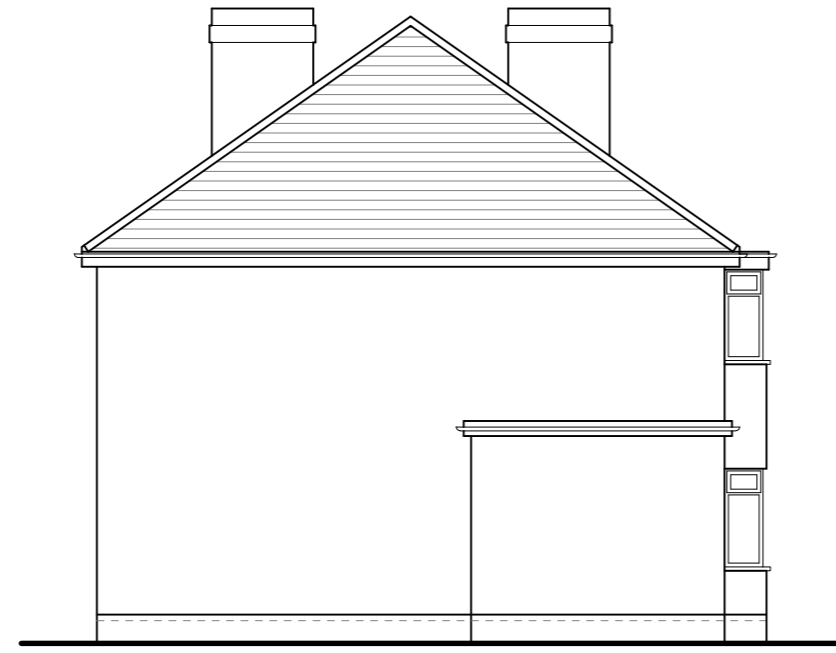


SIDE ELEVATION AS EXISTING
Scale 1:100

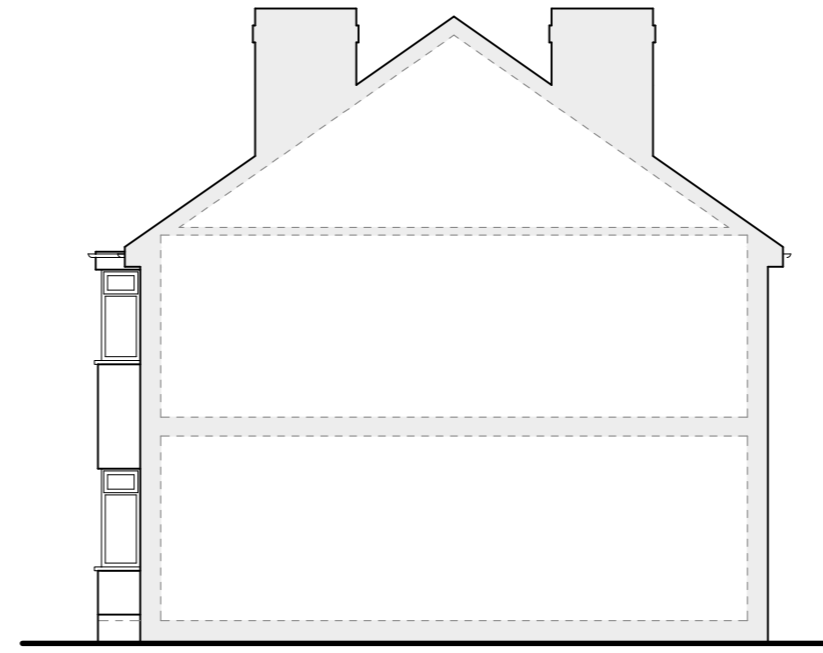


SIDE ELEVATION AS EXISTING
Scale 1:100

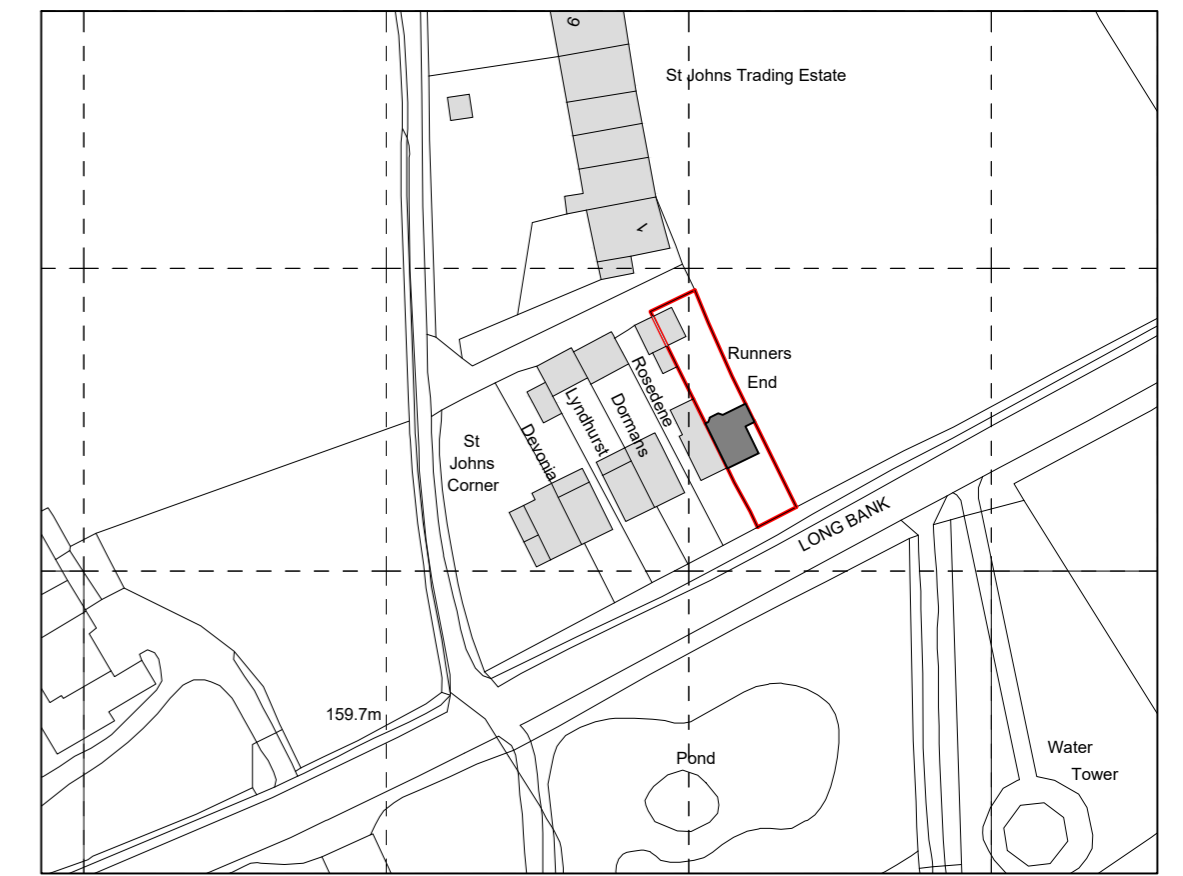


LOCATION PLAN AS EXISTING
Scale 1:1250

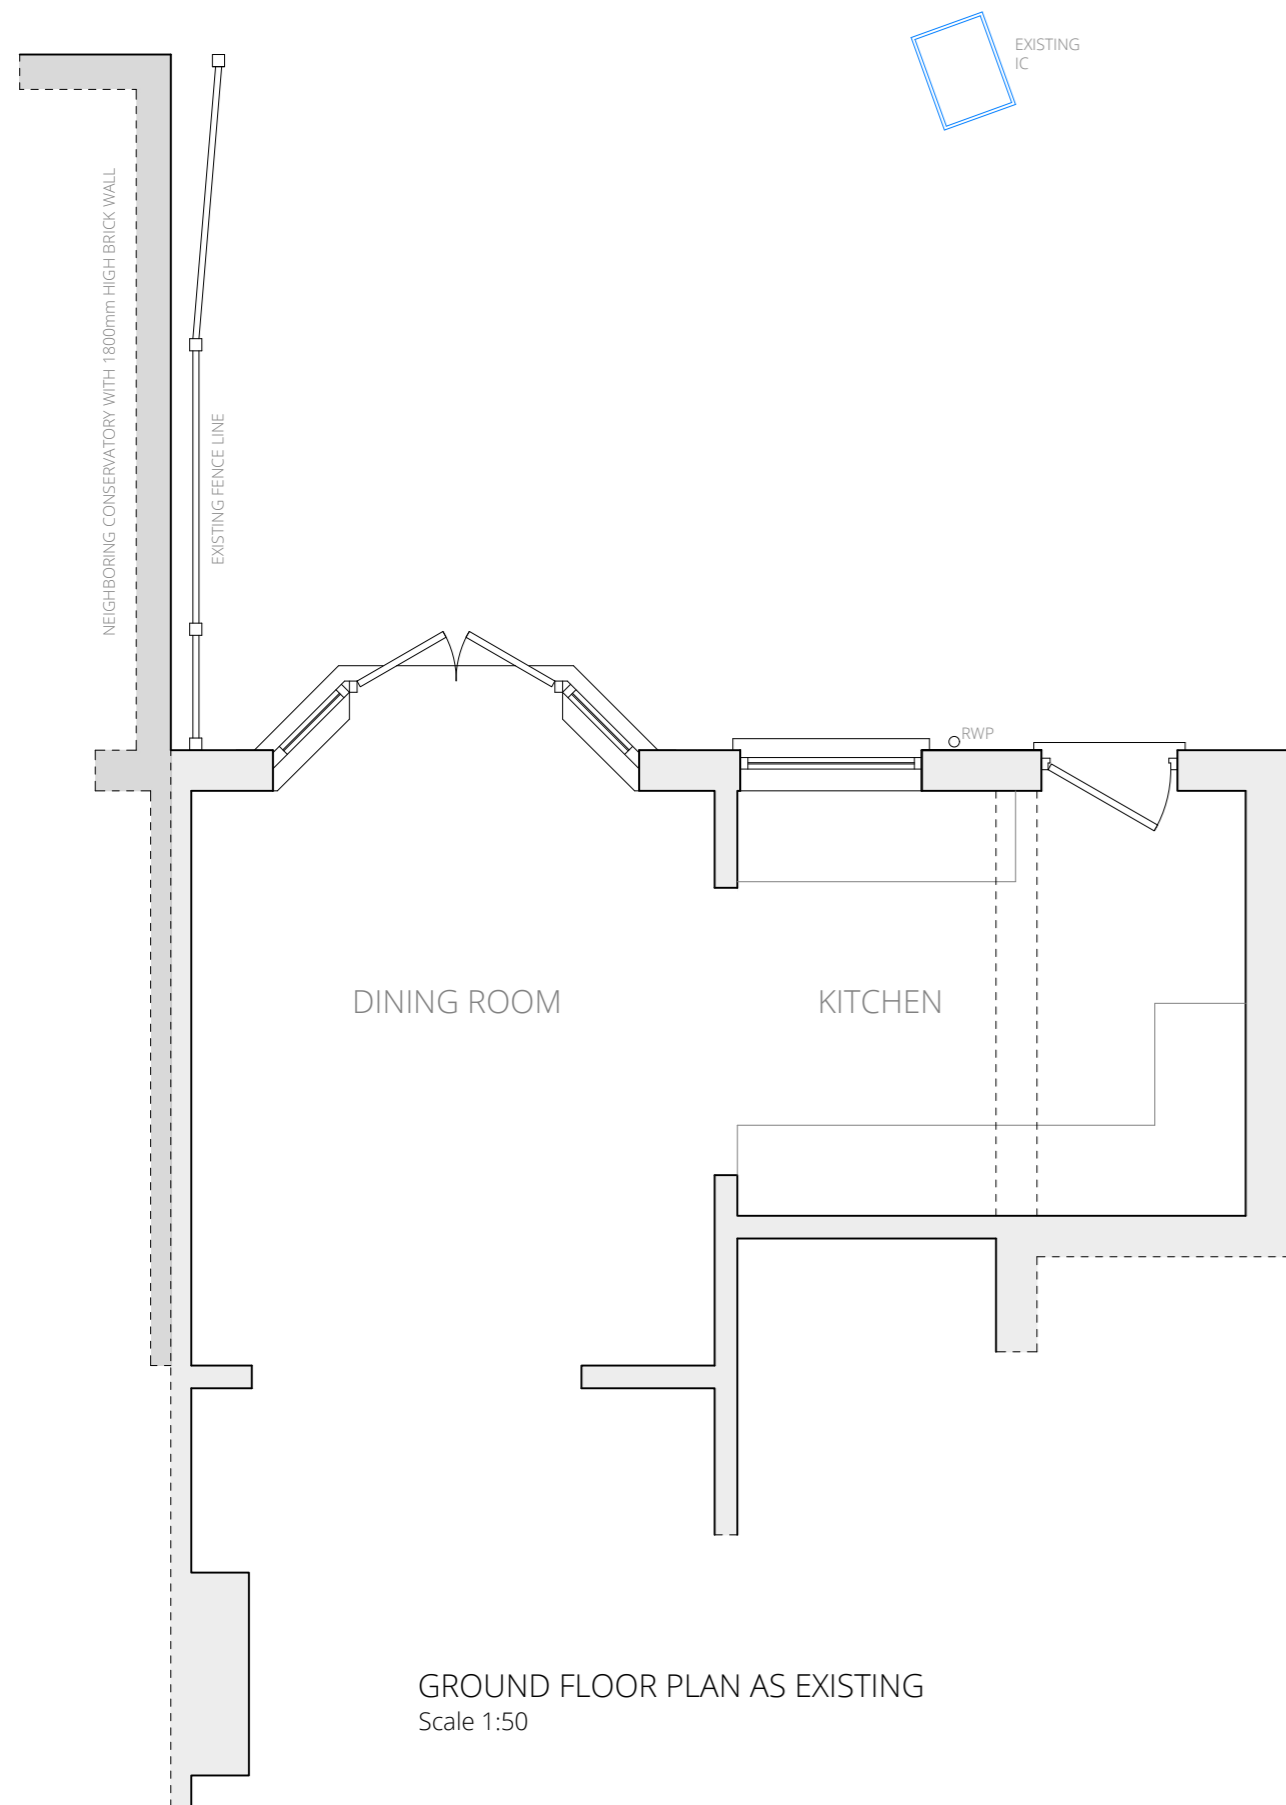

GROUND FLOOR PLAN AS EXISTING
Scale 1:50

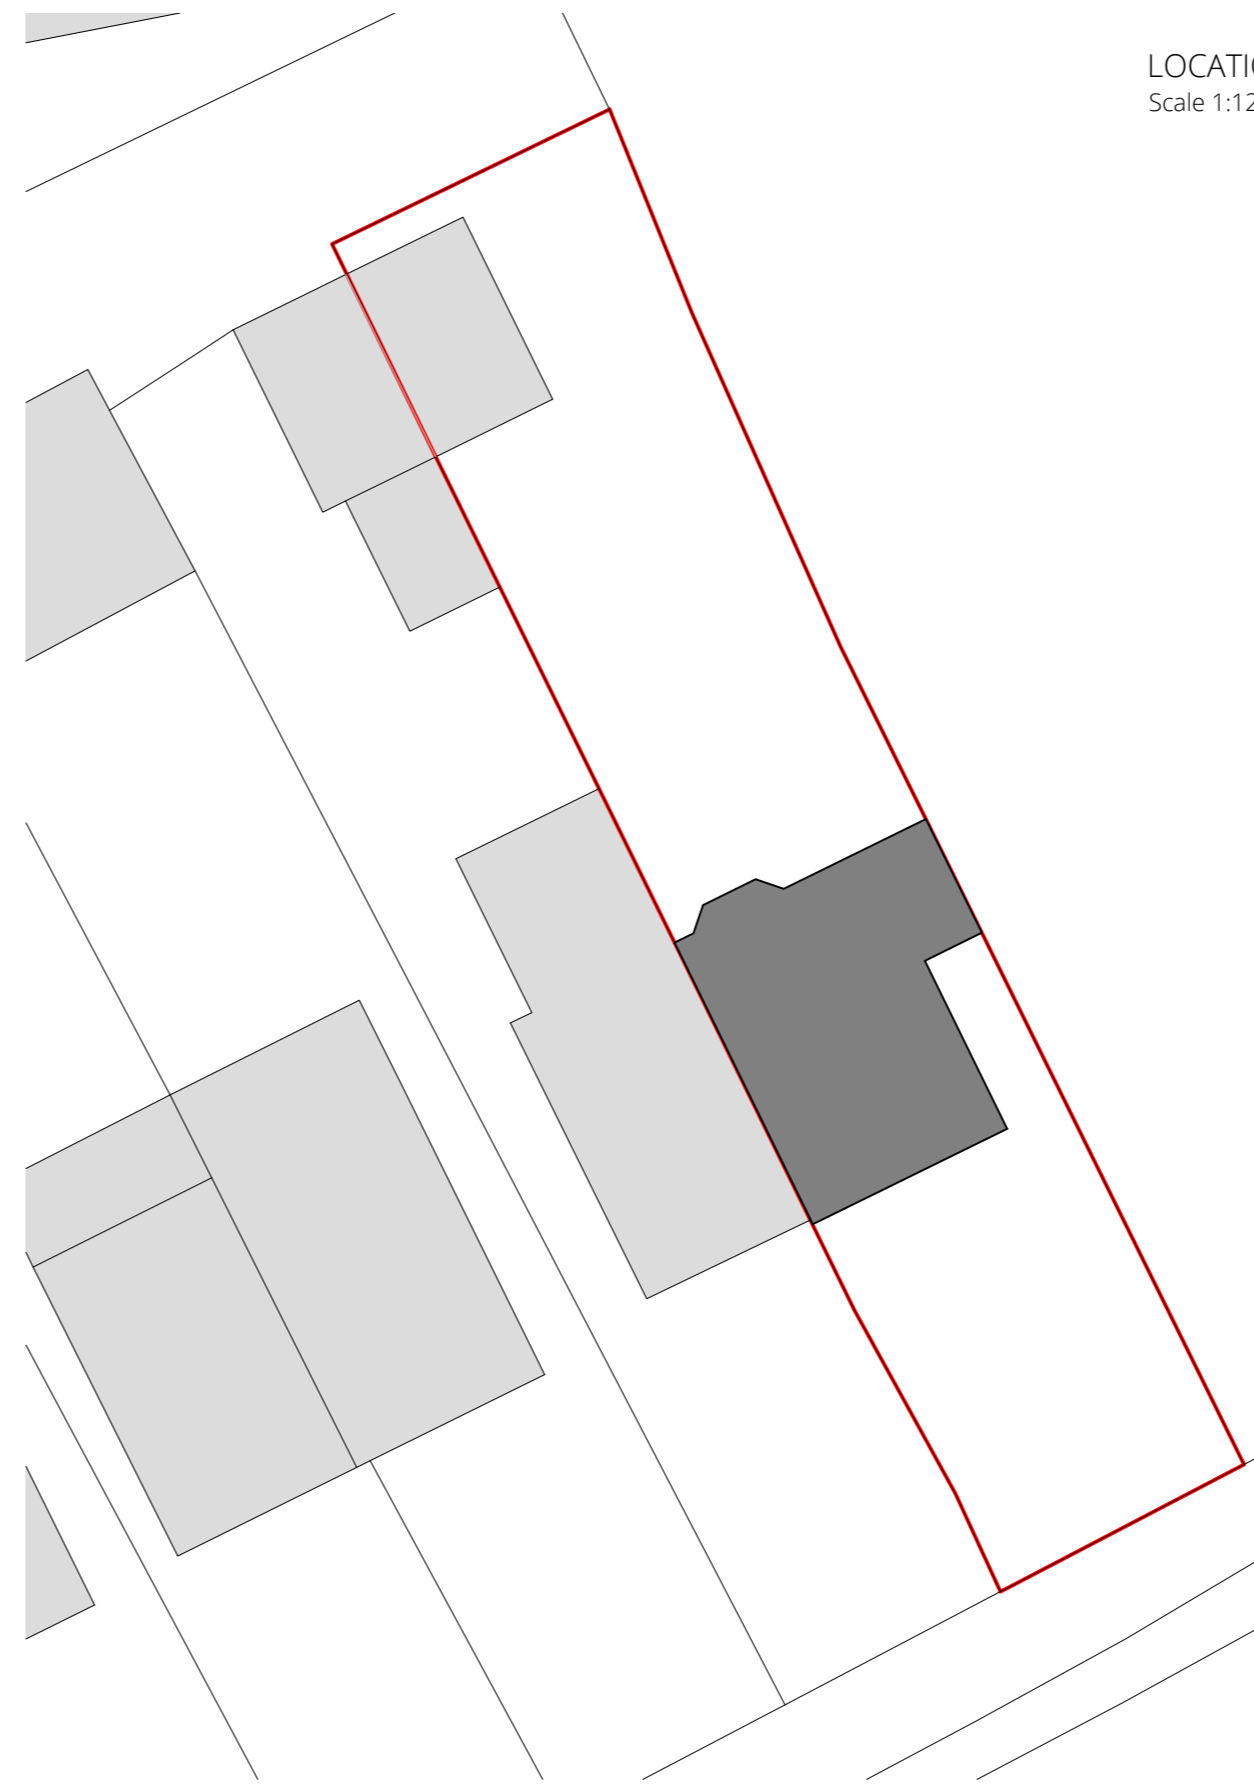

BLOCK PLAN AS EXISTING
Scale 1:200

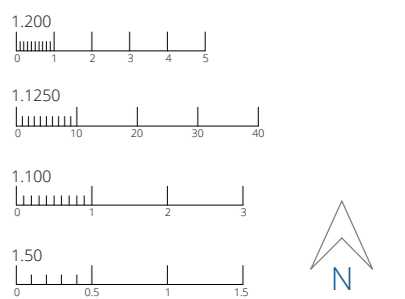

EXISTING
Runner End
Long Bank
Bewdley
Worcestershire
DY12 1QU
Mr D Wood
Scale's 1:50, 1:100, 1:200 & 1:1250
on A2
Date September 2023
© This drawing and the design depicted in it are the
copyrights of the designer and may not be reproduced
except by written permission.
Ordnance Survey © Crown Copyright 2023
All rights reserved. Licence number 100022432

**ENGINEERING and
BUILDING DESIGN**
ENGINEERING and BUILDING DESIGN Ltd
65 Steatite Way
Stourport-on-Severn
Worcestershire
DY13 8PQ
01299 402020
07528 579724
hello@engbuildingdesign.co.uk
www.engbuildingdesign.co.uk
23-4440/01