


01

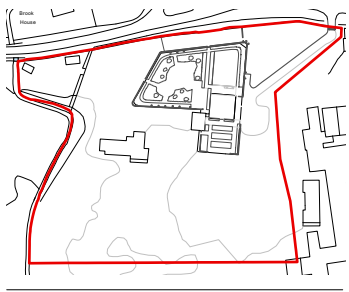


Notes
To be read in conjunction with drawing series:

2215-OPDS-EX-000 series

2215-OPDS-PL-000 series
2215-OPDS-PL-100 series
2215-OPDS-PL-200 series
2215-OPDS-PL-300 series

04

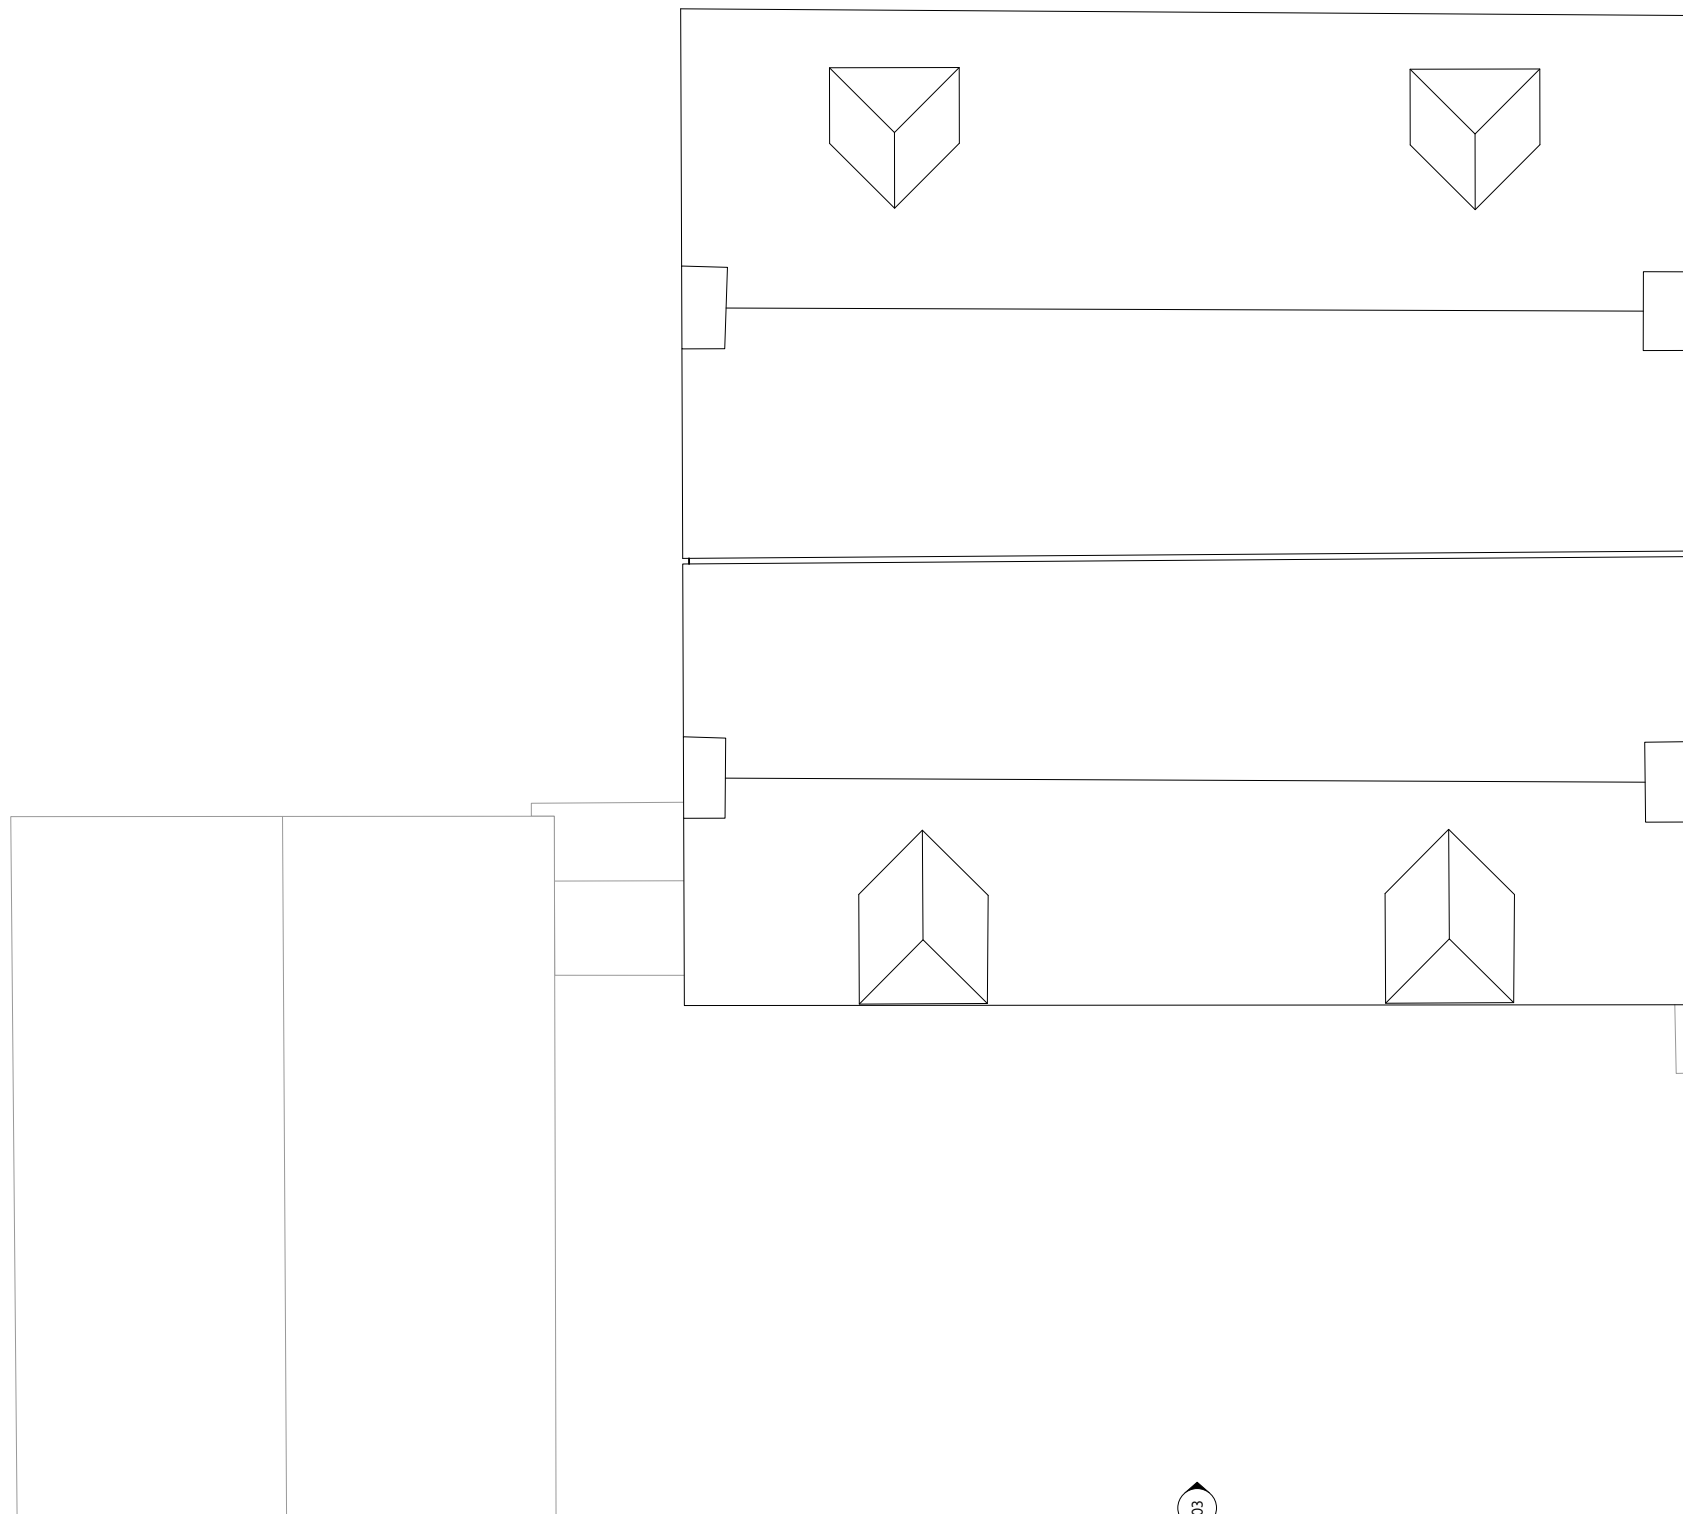

02



PLANNING

Rev	-
Description	-
Issue Date	-

Stage	Planning
Project	Earnley Place
Client	Private
Drawing No.	2215-OPDS-PL-103
Title	Roof Plan
Scale	1:100@A3
Drawn	JB

03