



Location Plan

PROJECT NAME:
**Sea Breeze, 1 Heugh Road,
 Craster NE66 3TJ**

DRAWING NAME:
 When Printed on A3:-
**Location Plan - Scale 1:500
 Floor Plans - Scale 1:100**

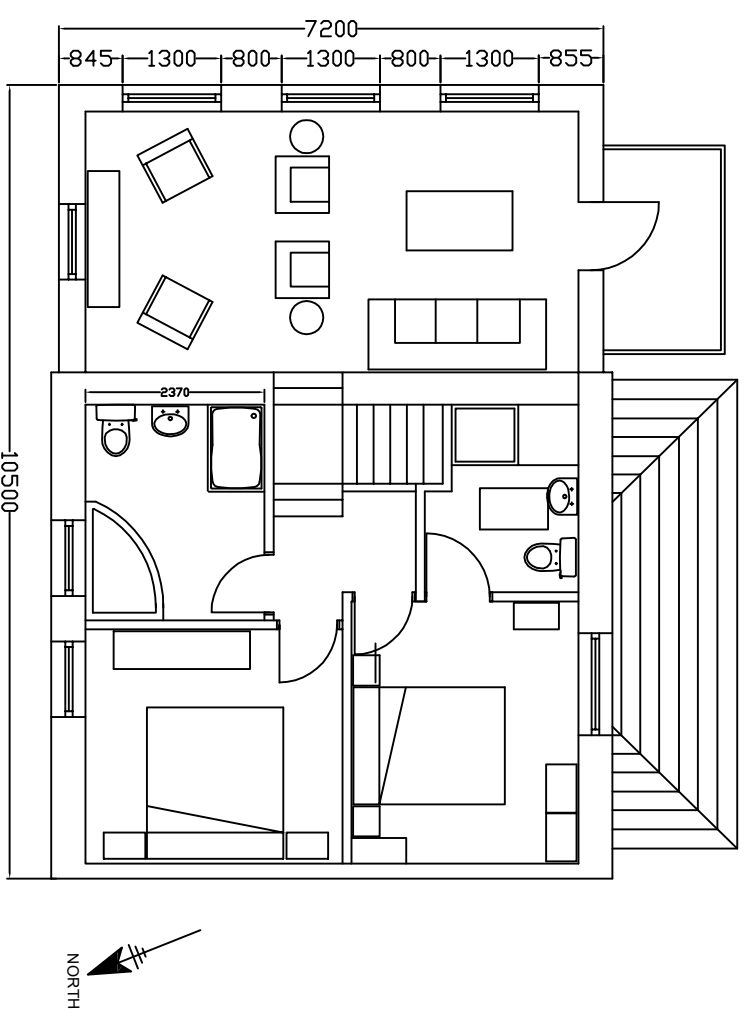

Existing 1st Floor Plan

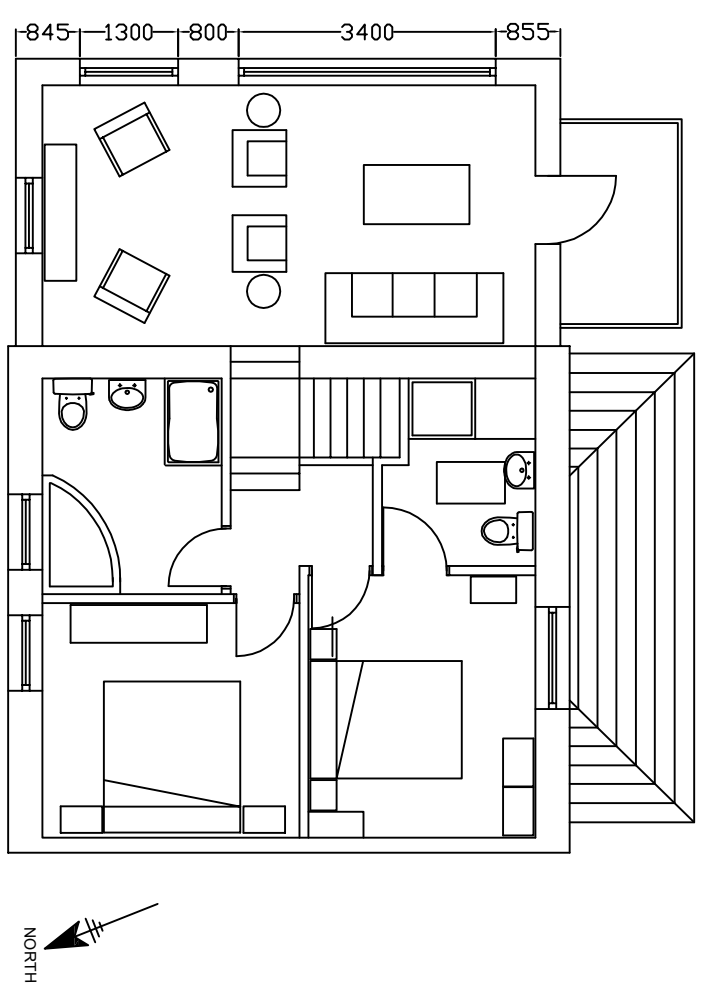

Proposed 1st Floor Plan

DRAWING NUMBER:
Cras/PP/LP/001

REVISIONS:
Rev - 14th Sept. 2023

J S Crawford Properties (Berwick) Ltd.
 Estate Office, Pavilion Farm, Melrose, TD6 9BN
 TEL: 01896 820555