


# EXISTING ELEVATIONS


## SCALE 1:100

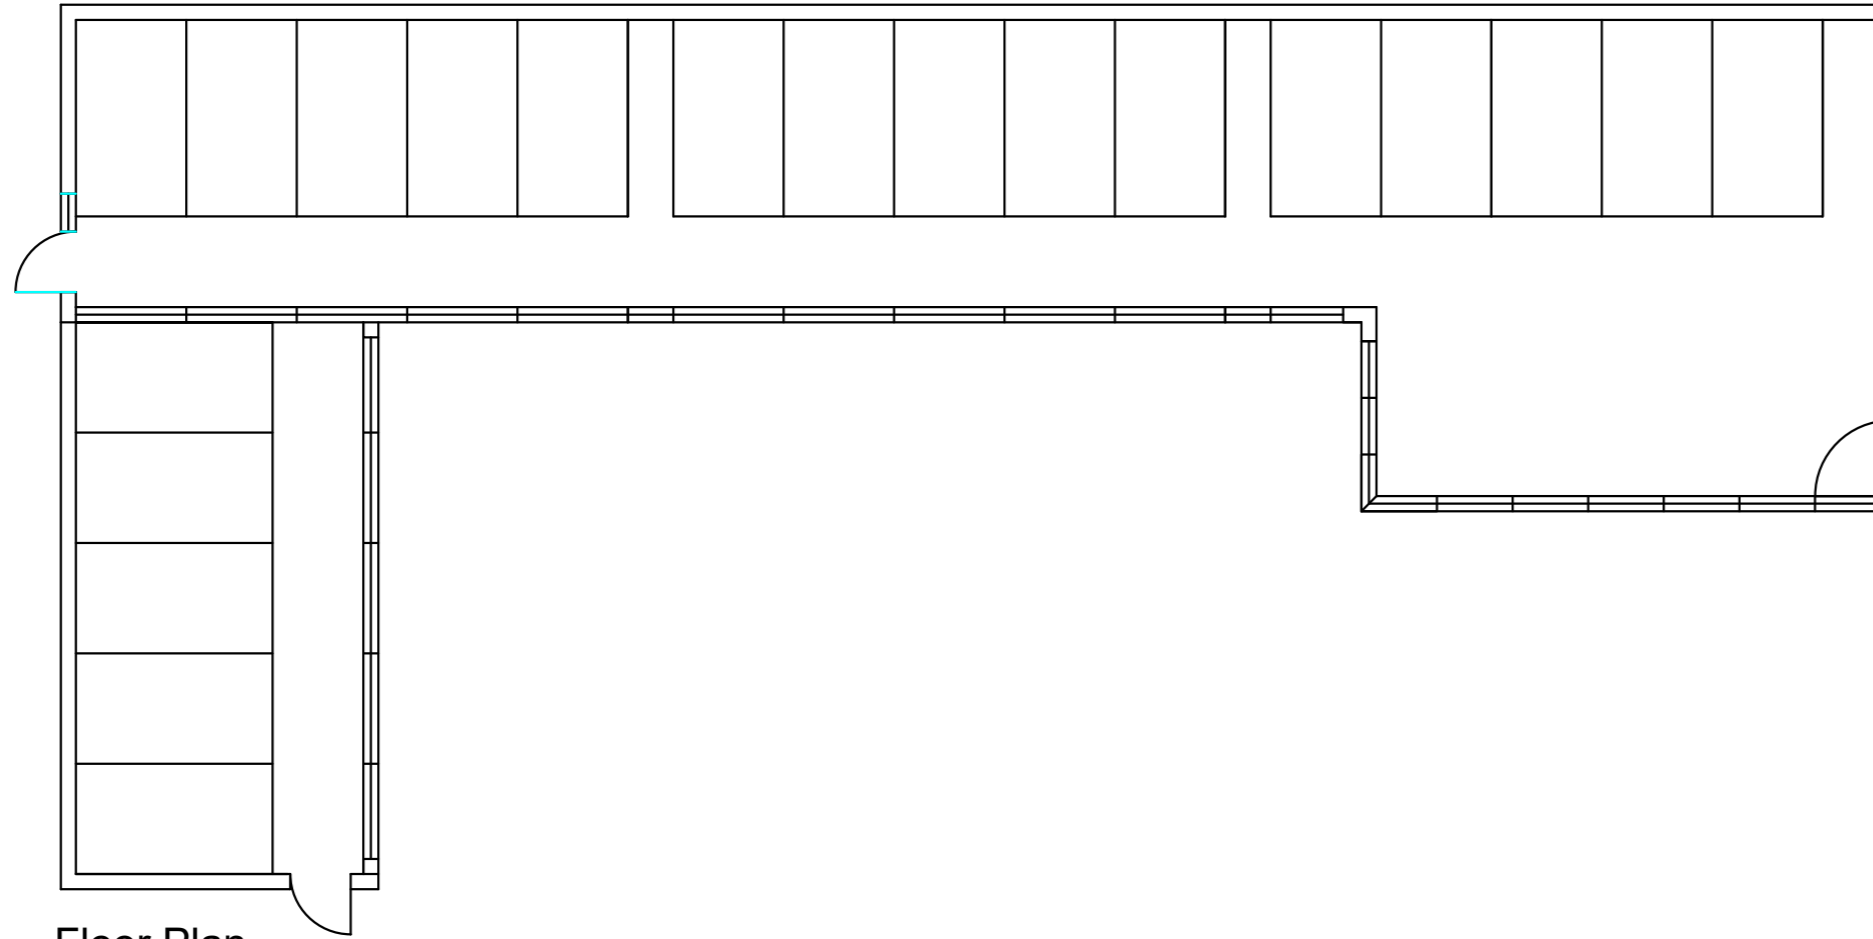


Floor Plan



North Facing

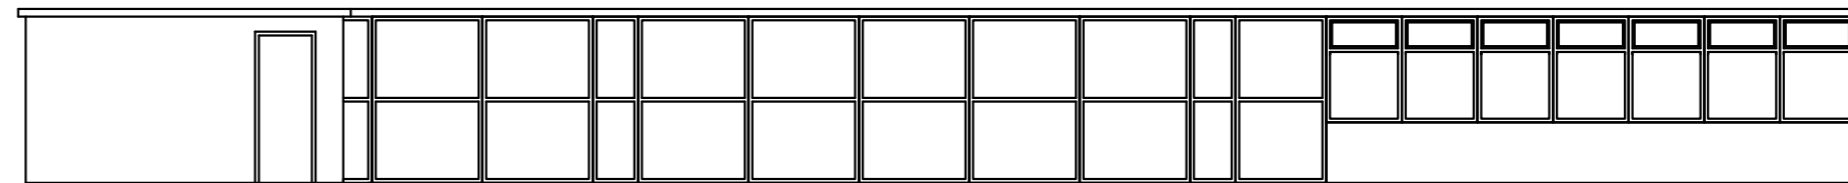


West Facing

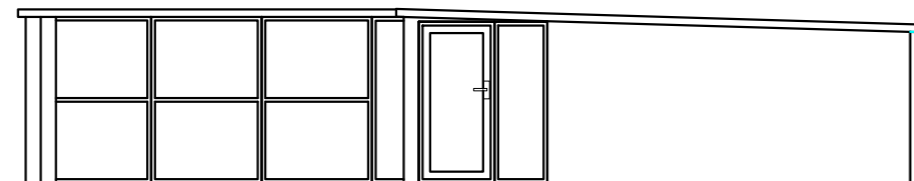

South Facing



East Facing
 
<small>DRAWN BY:</small>  <b>Planning Consultancy Ltd</b> <small>Office A, Bradley Hill, Garstang Road, Cloughton on Brock, Preston PR3 0GA Telephone 01995 640135 Mobile 07813 296 287 e-mail: mel@mlplanning.org</small>	<small>CLIENT:</small> Mrs Lesley Newton <small>PROJECT:</small> Outline application for the erection of one residential dwelling <small>LOCATION:</small> Lavender Cottage, Garstang Road, St. Michaels Preston PR3 0TD	<small>DATE:</small> 28th January 2023 <small>DWG NO.:</small> SPLN4127 <small>SCALE:</small> 1:100 <small>A2</small>
--	--	--