




FRONT ELEVATION

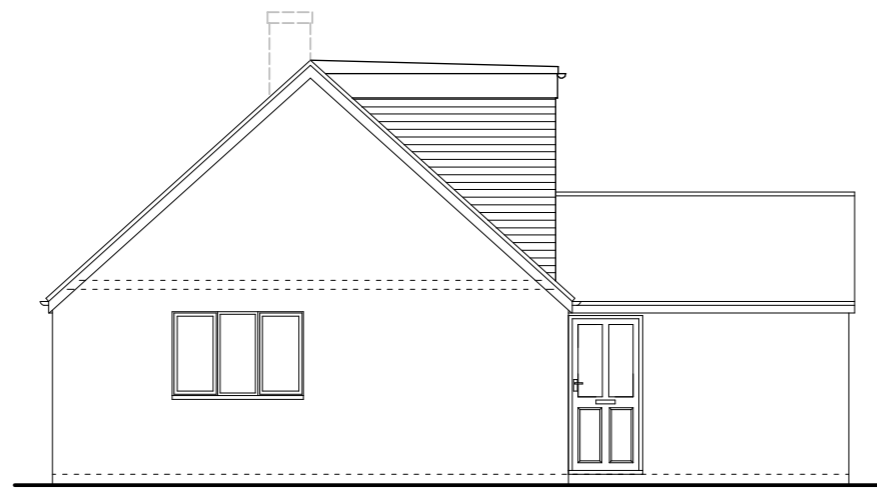


SIDE ELEVATION

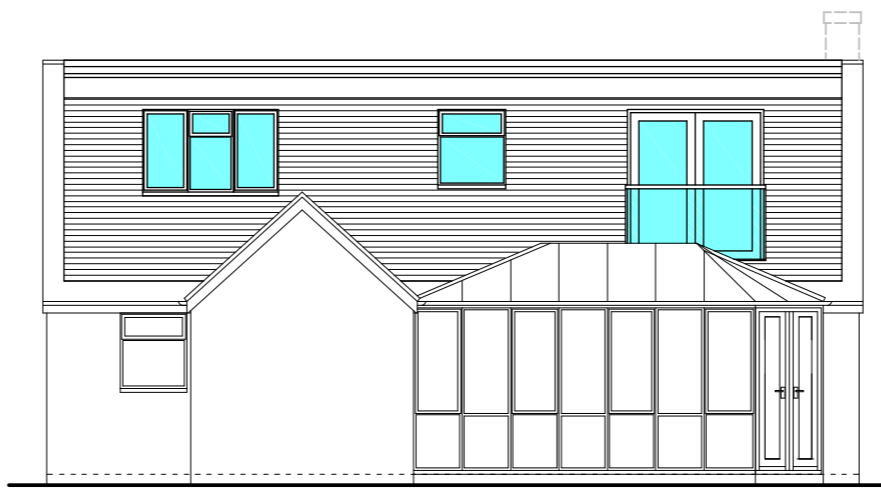


REAR ELEVATION

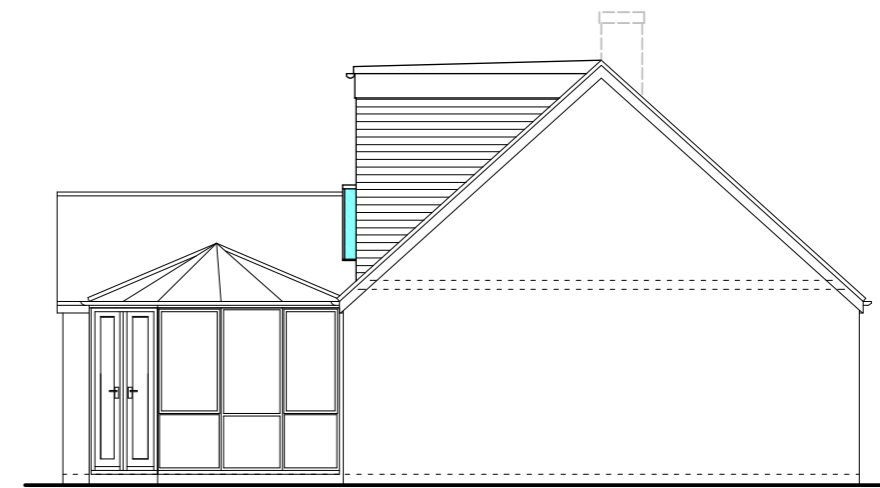


SIDE ELEVATION

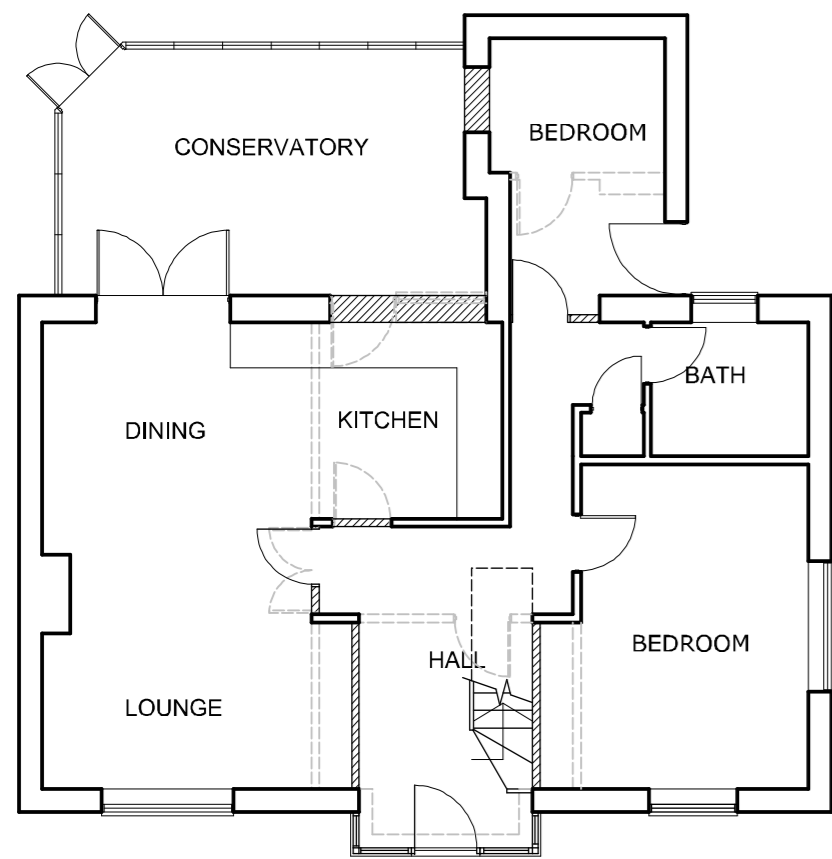

GROUND FLOOR PLAN

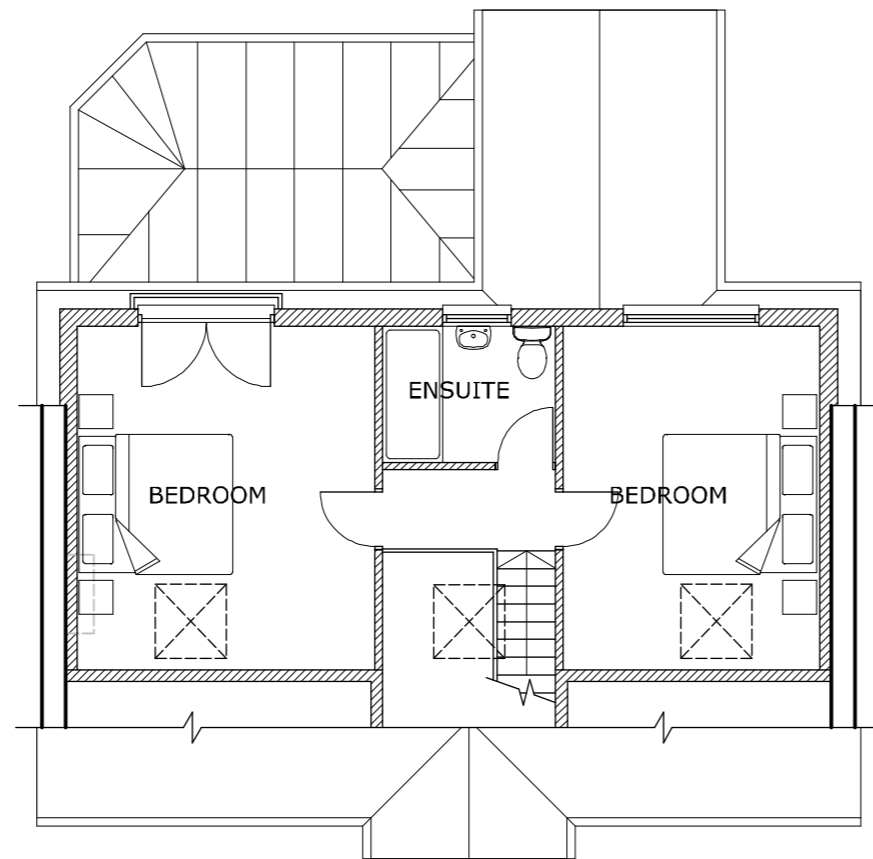

ROOF PLAN

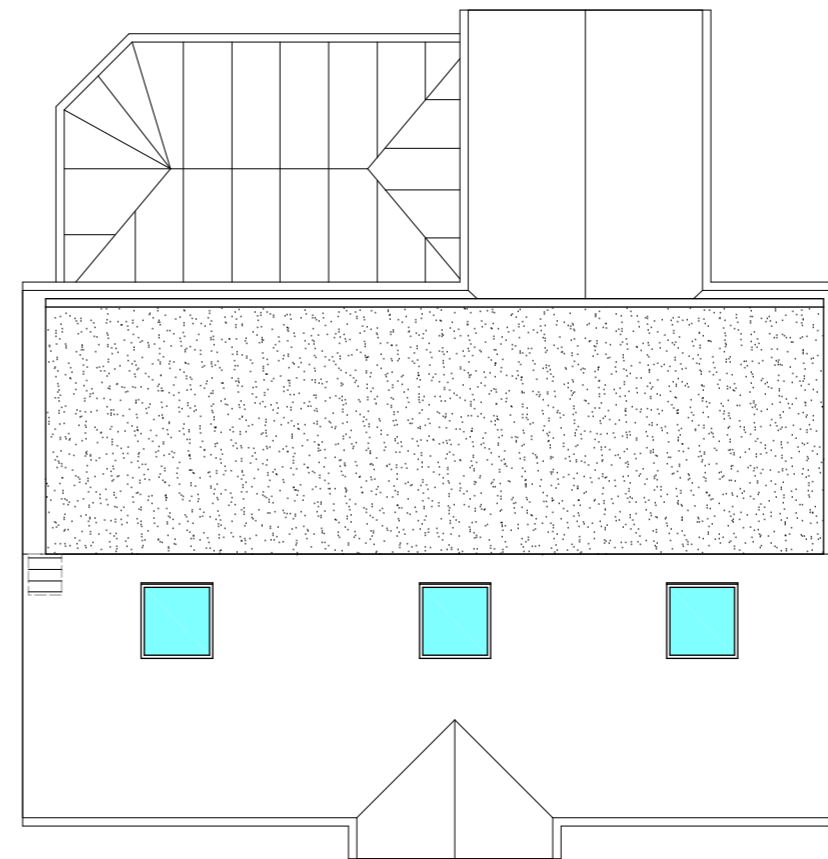

ROOF PLAN



THIS DRAWING PRINTED ON A2 SIZE PAPER



Home Extension Designs

HOME EXTENSION DESIGNS  
 HED HOUSE  
 60A BRIDGE ROAD EAST  
 WELWYN GARDEN CITY  
 HERTS AL7 1JU  
 tel : 01707 393971  
 e:info@hed.co.uk

Project: 32 ST NICOLAS FIELD BERDEN,  
 BISHOP STORTFOLD,  
 HERTS

Drawing Title: PLANS AND ELEVATIONS  
 AS PROPOSED

Drawn By: DAMIEN Scale: 1:100 Date: AUG 2023

Dir Status: PLANNING Checked:

Drawing No: 5835-P01 Revision: A

