




GROUND FLOOR PLAN

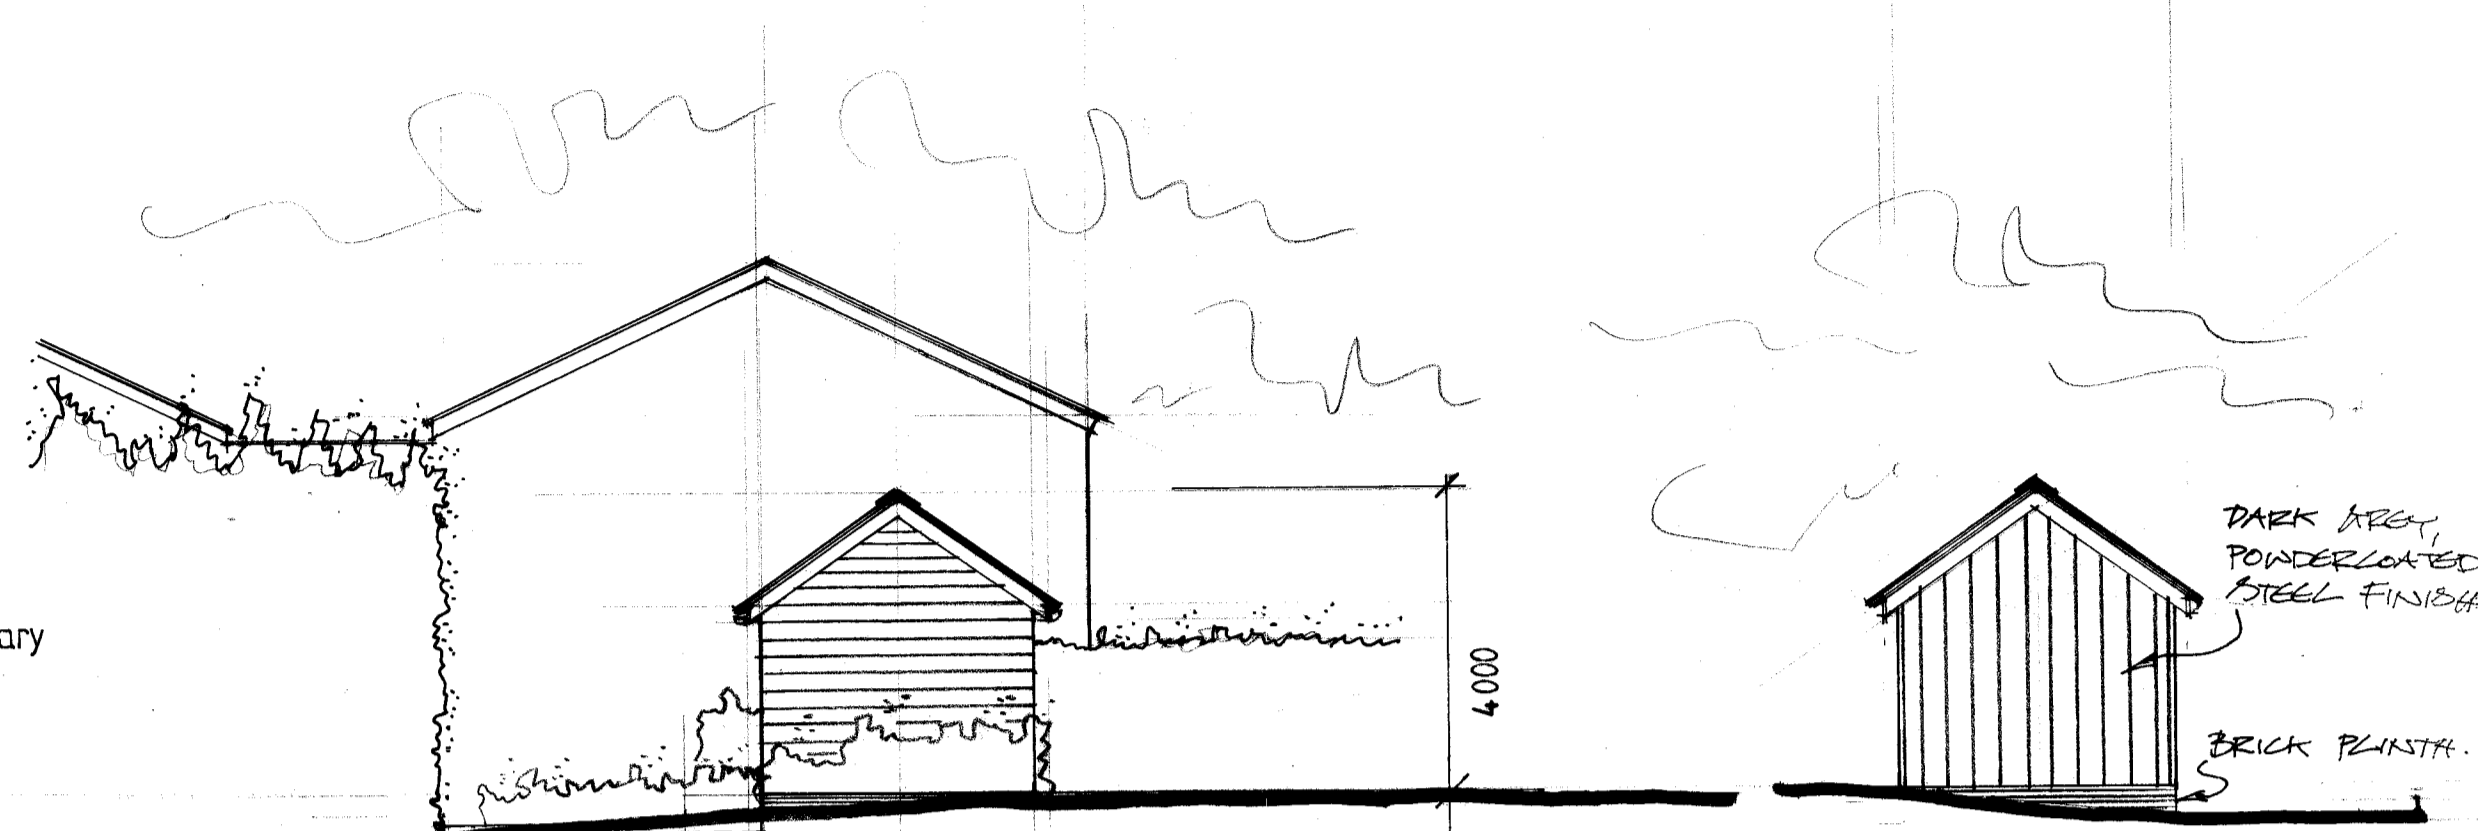


EAST FACING ELEVATION

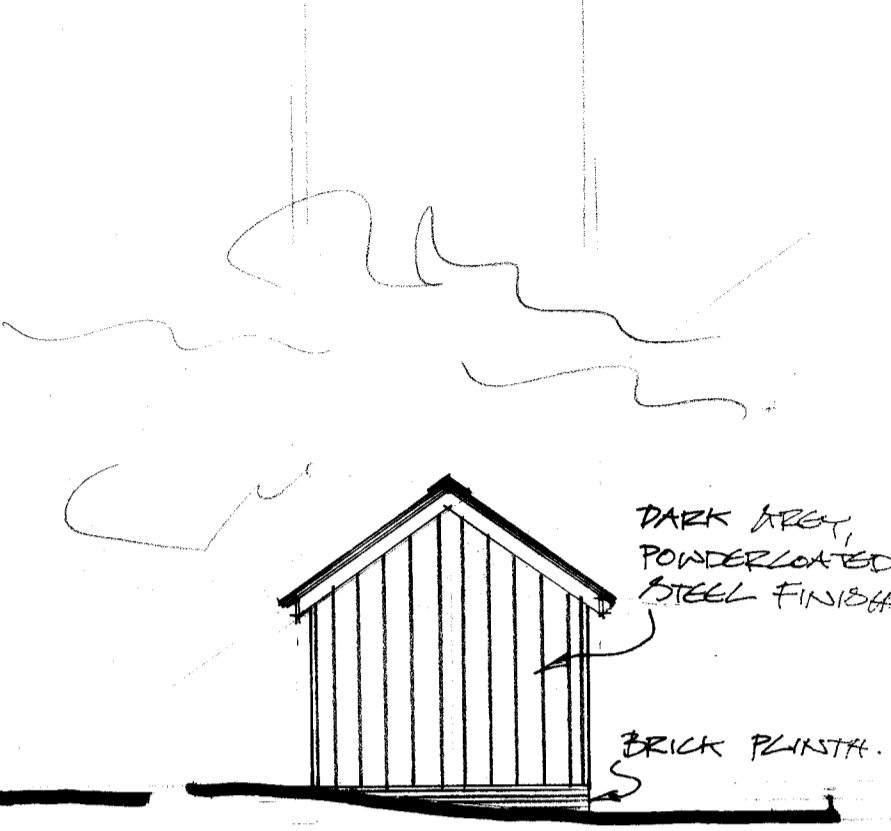


WEST FACING ELEVATION

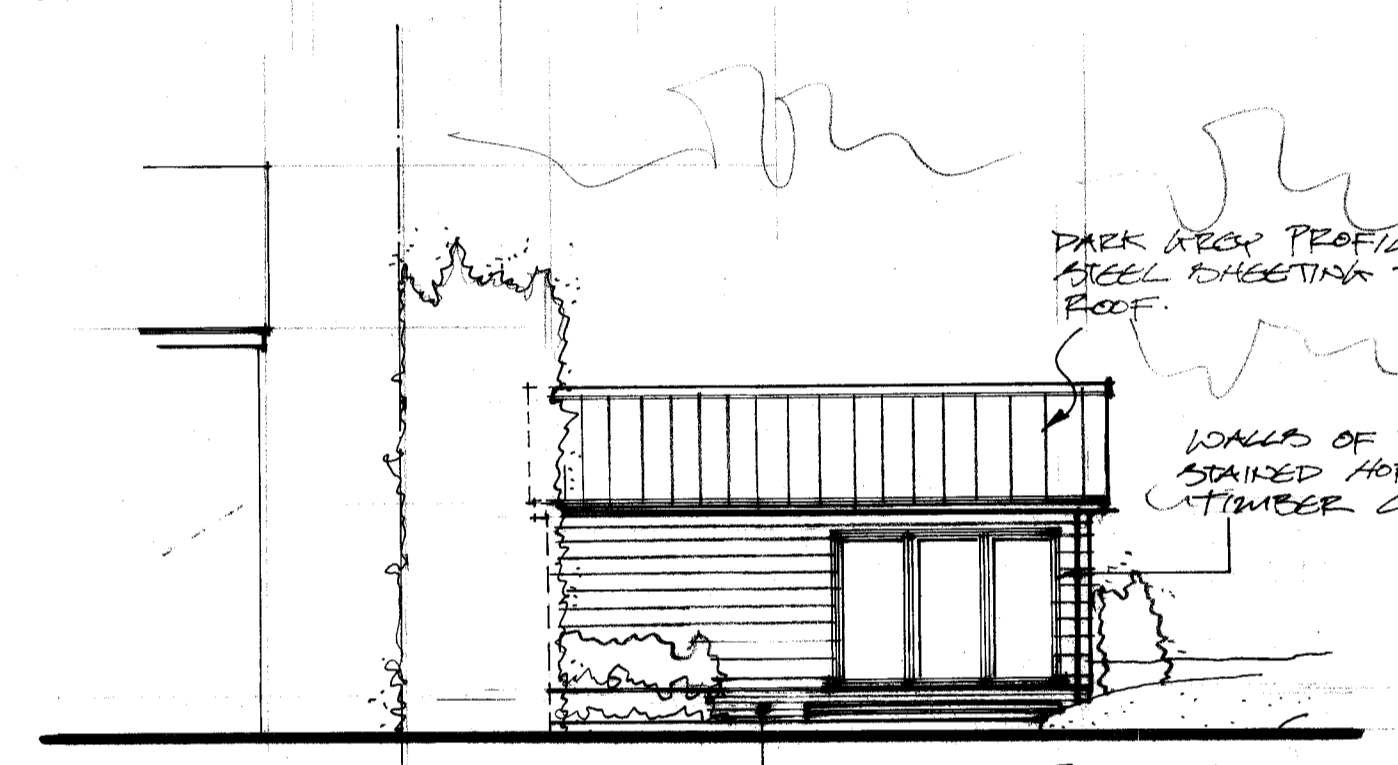


SOUTH FACING

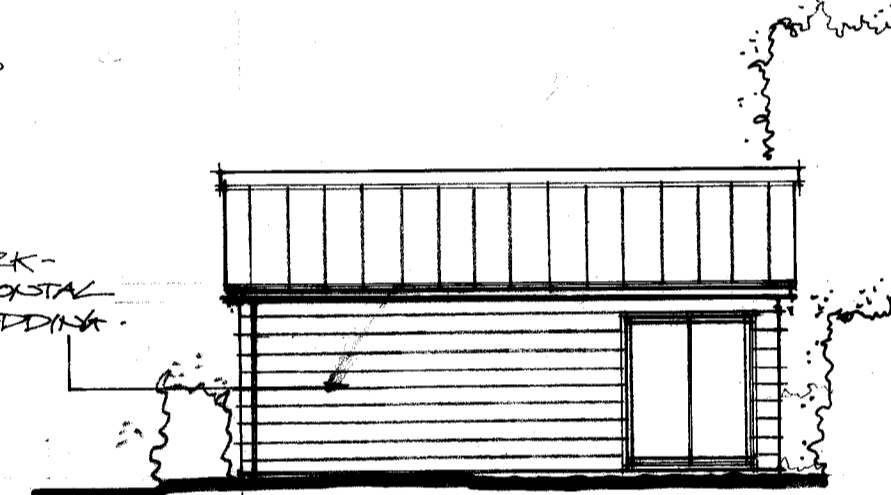


NORTH FACING

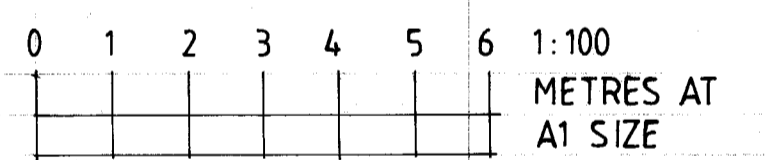

SCALE BAR

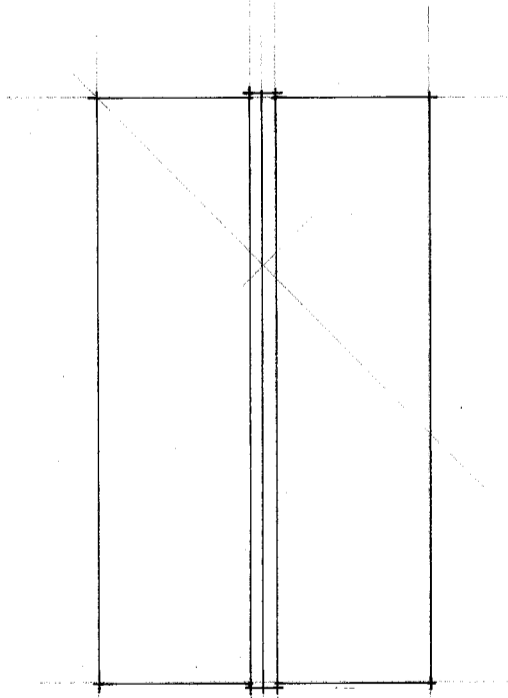

ROOF PLAN

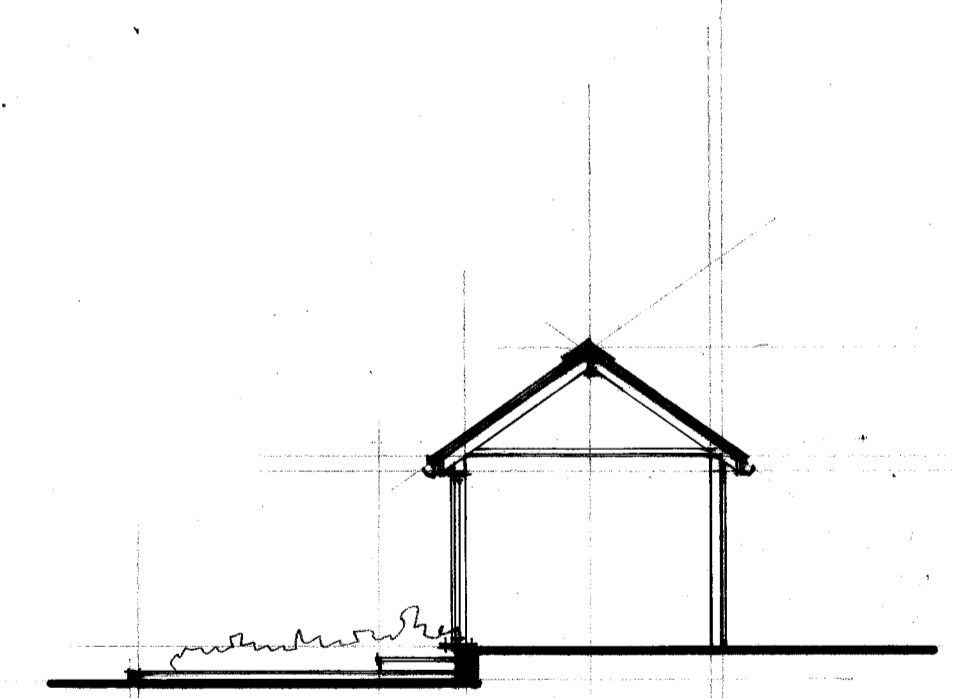

SECTION A - A

DATE ( ) REVISION	
CLIENT MR. & MRS. ATKINS	
PROJECT BUCKEYE BARN STATION RD. TRING, HERTS.	
DRAWING PLANS / ELEVATIONS AS PROPOSED	
SCALE 1:100	DATE DRAWN AUG. 23 J.M.
DRAWING NUMBER 2323 / 02	
<b>MINSHULL</b>	
65 EGERTON ROAD, BERKHAMSTED, HERTS. HP4 1DU TEL: 01442 866882. E-MAIL: john.minshull2@ntlworld.com	