




NORTH

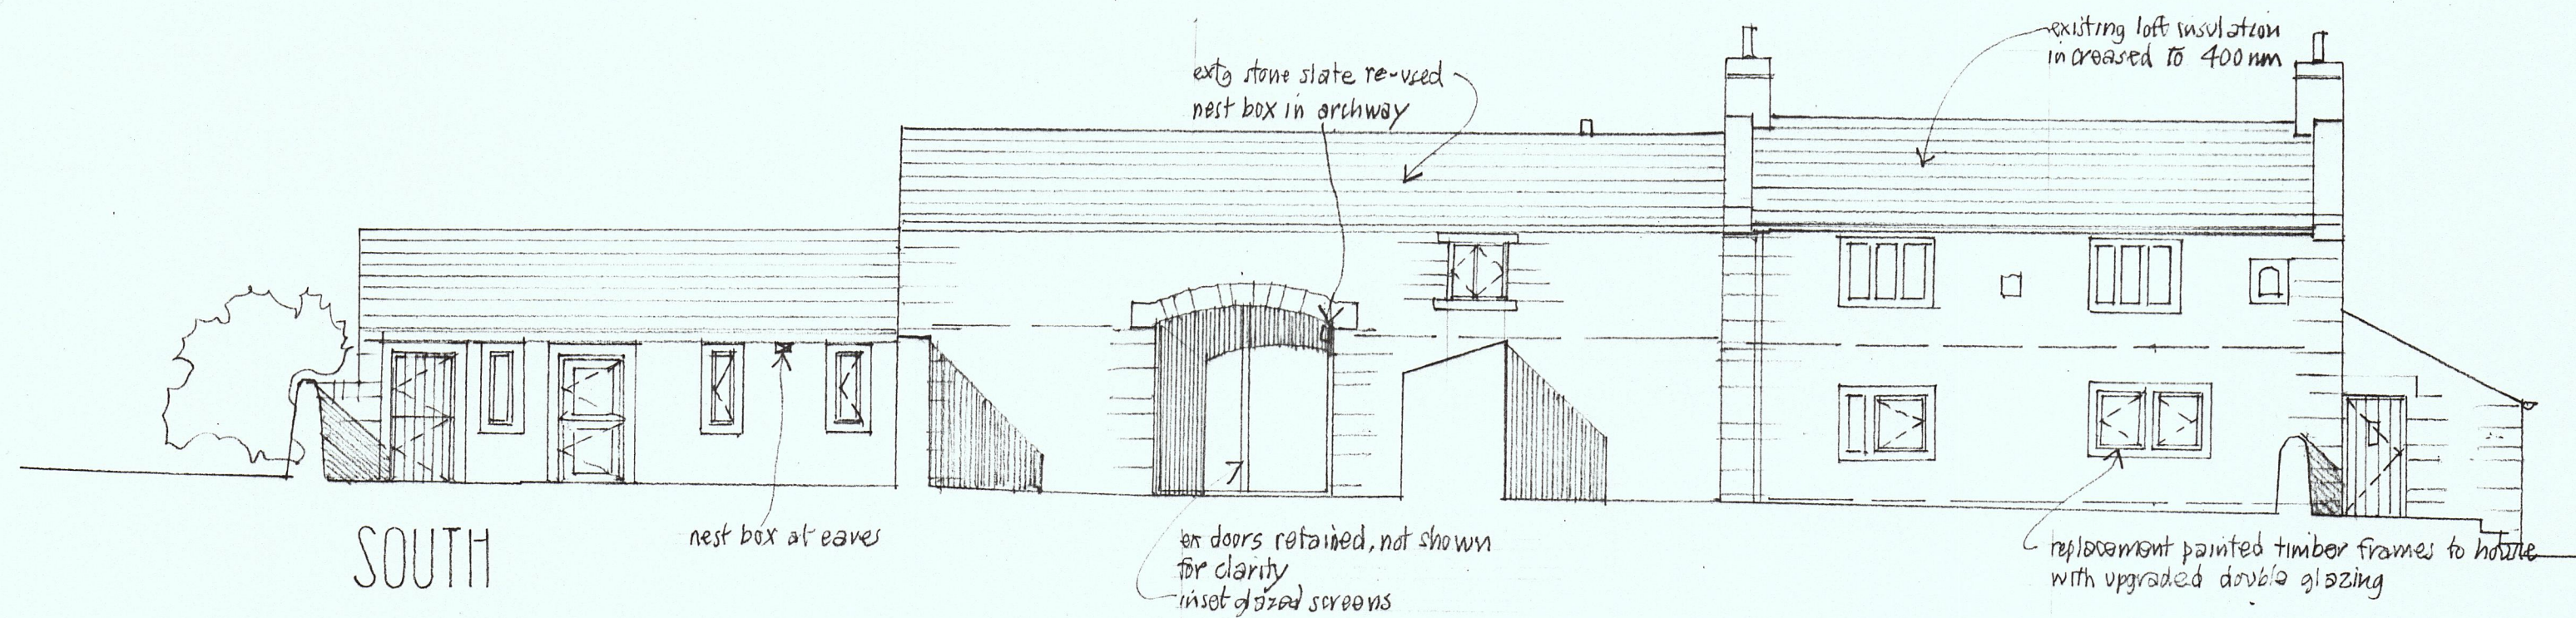


SOUTH

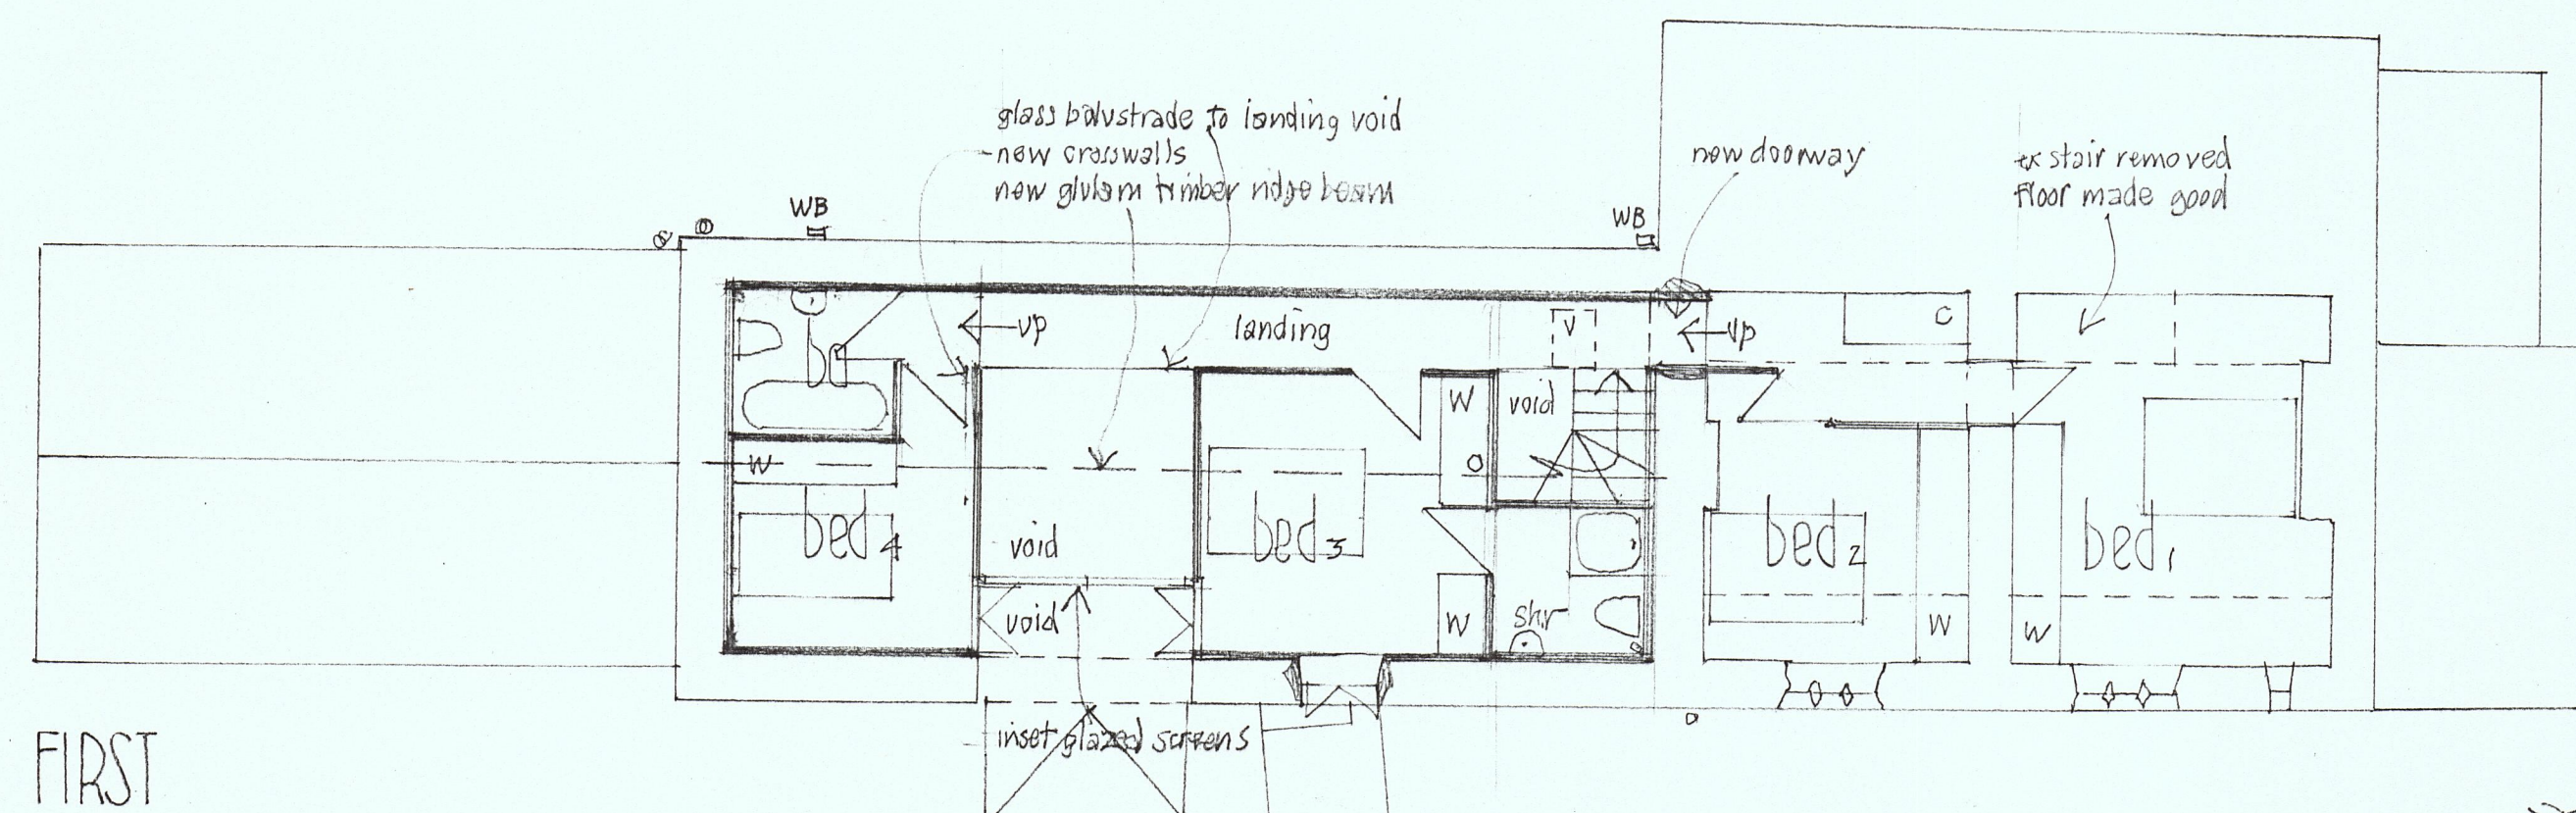


FIRST

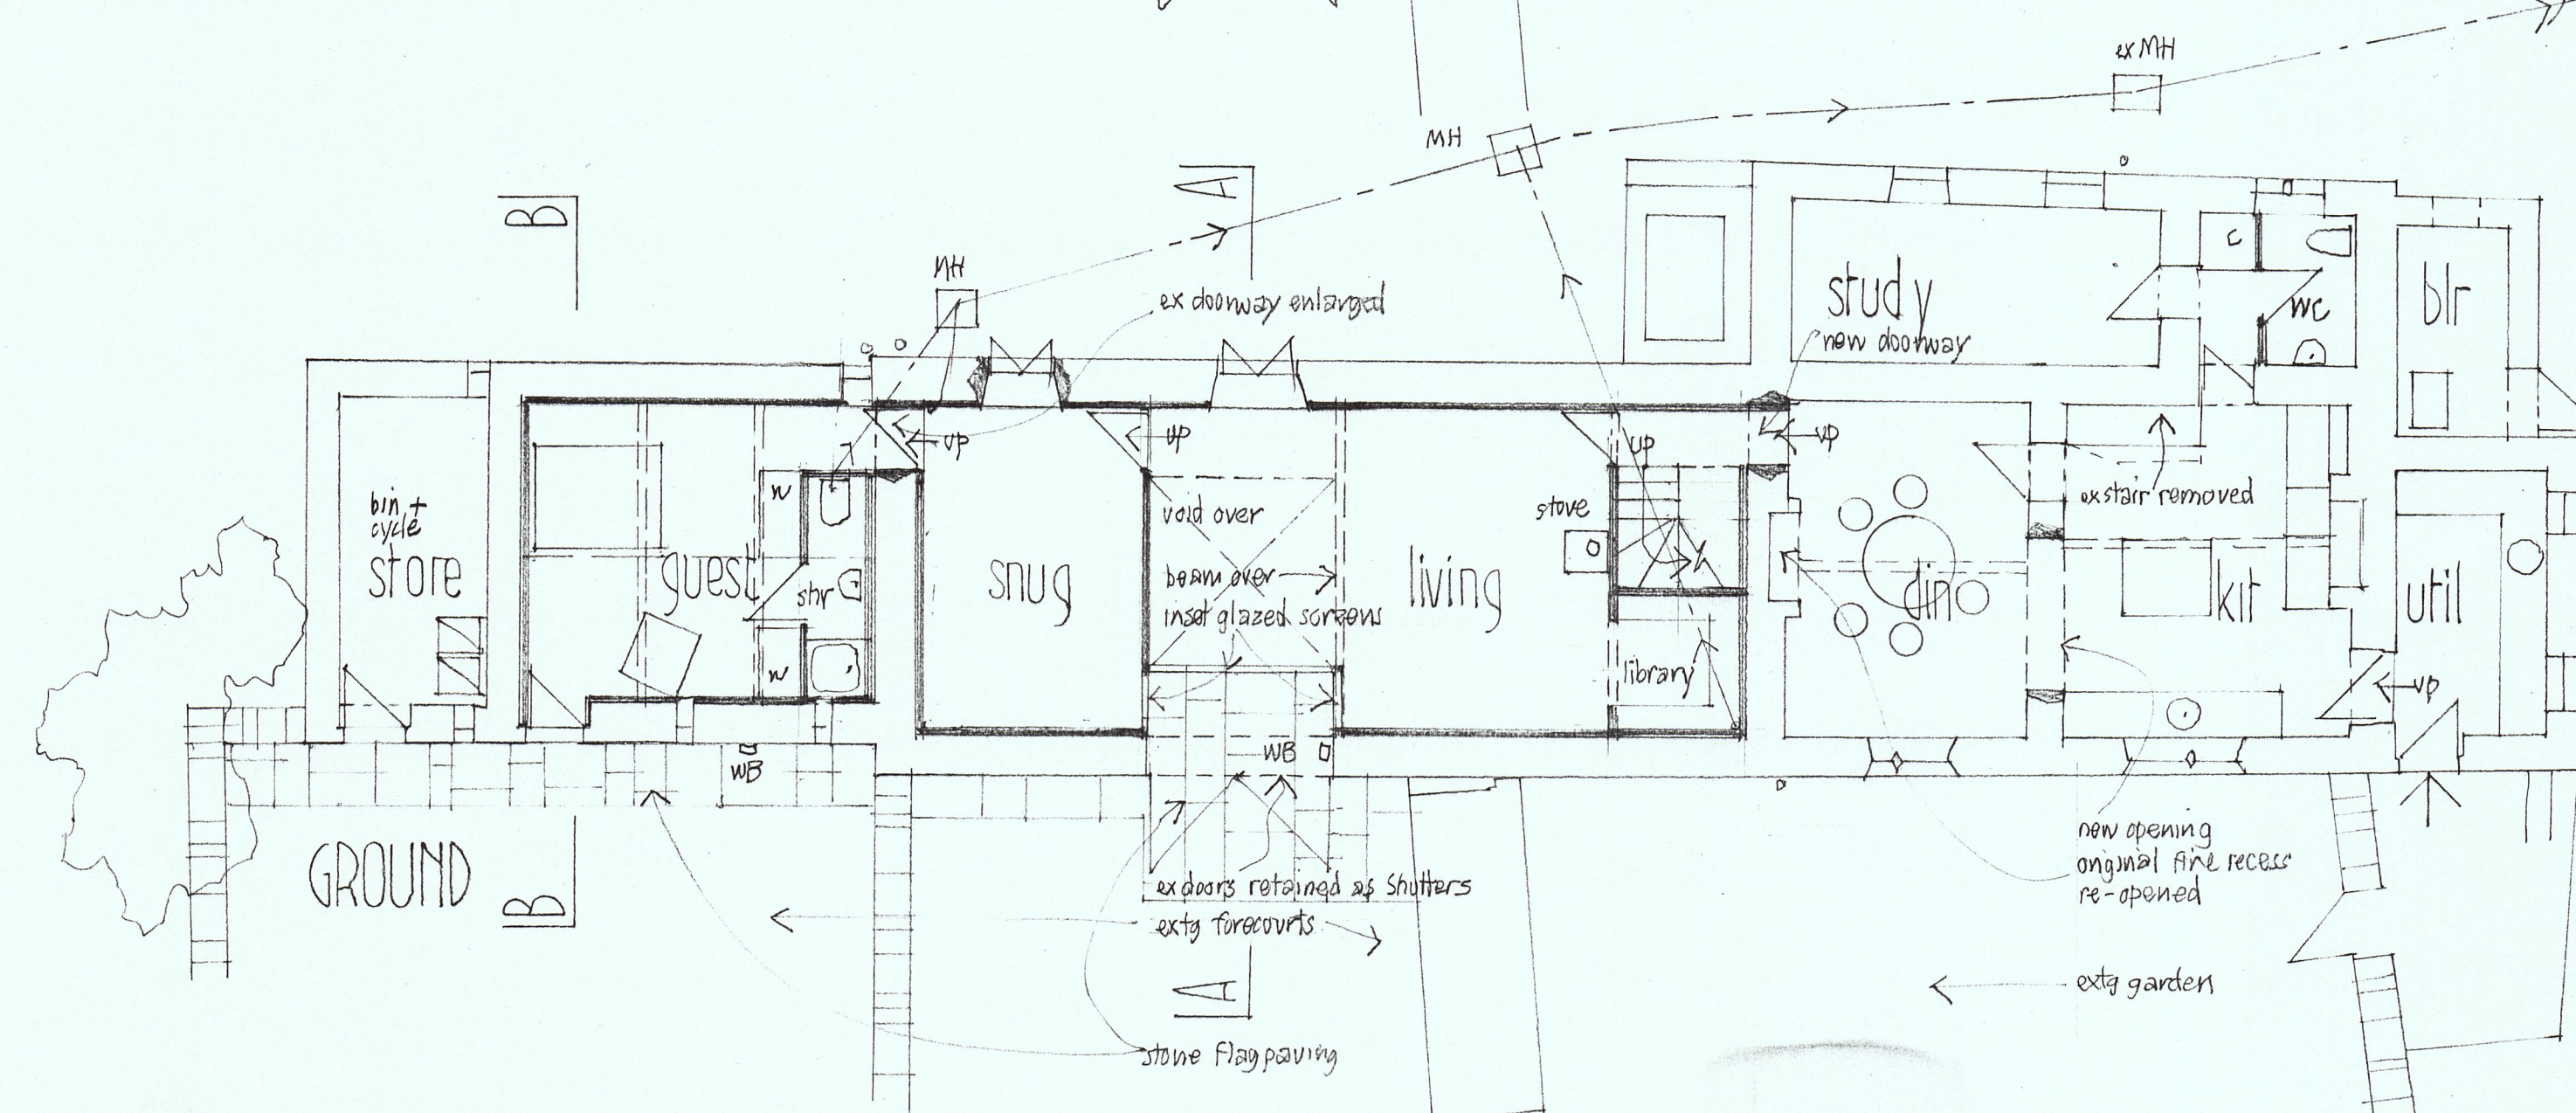


GROUND

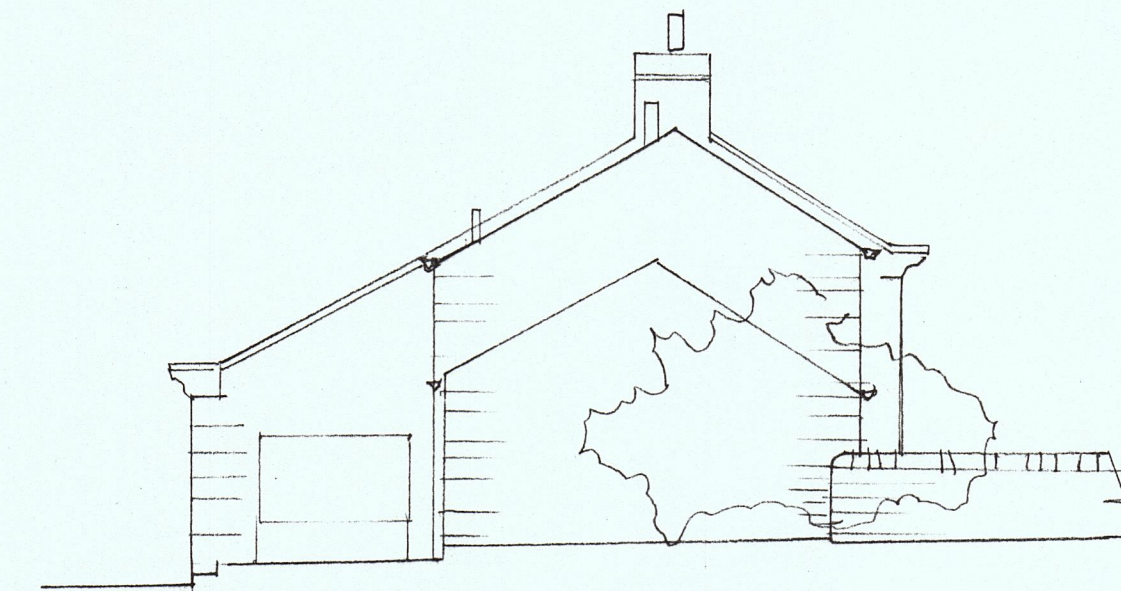


WEST

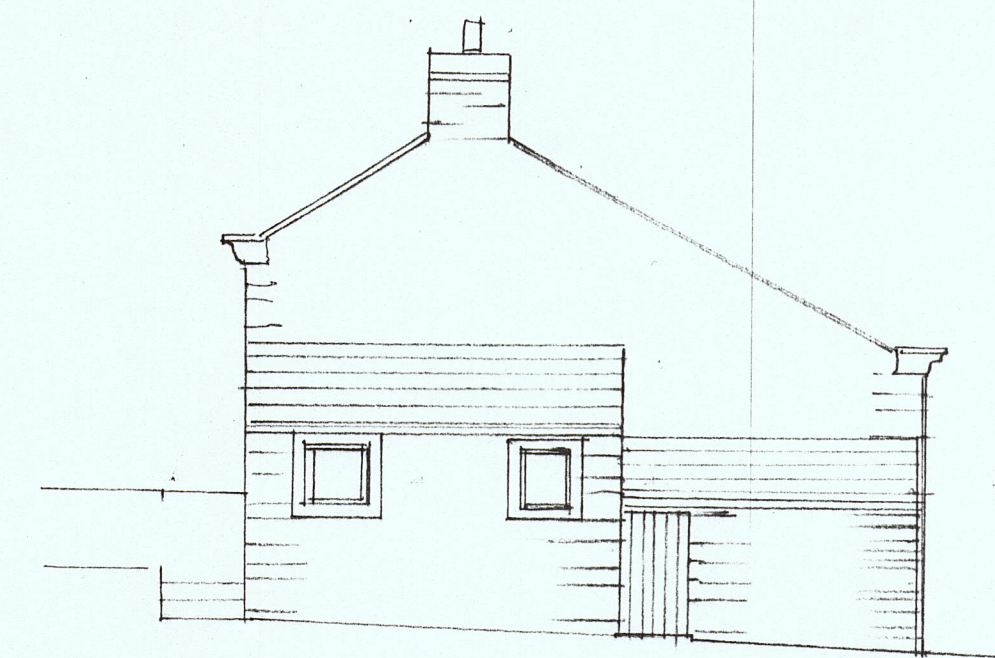


EAST

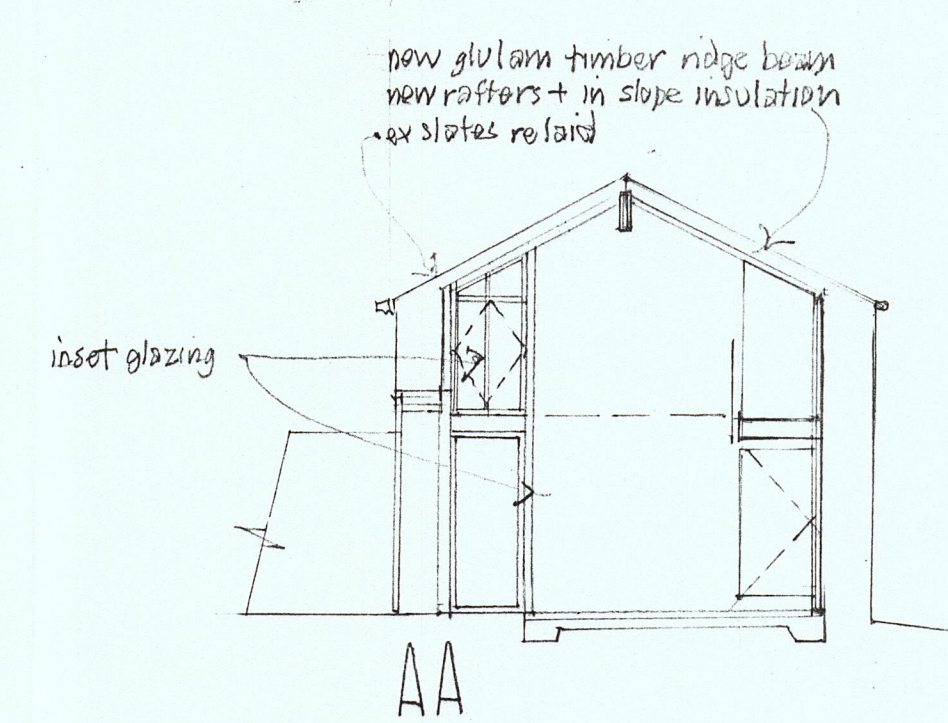


AA

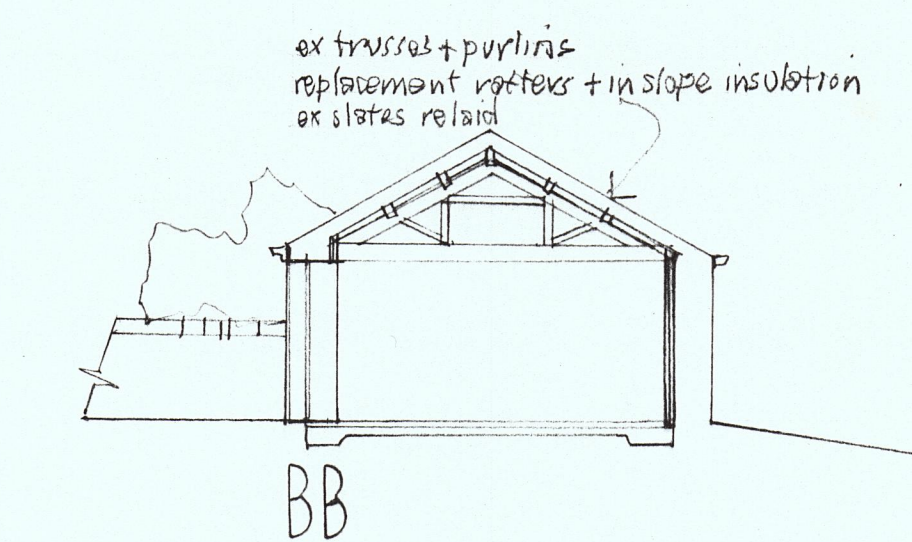

BB

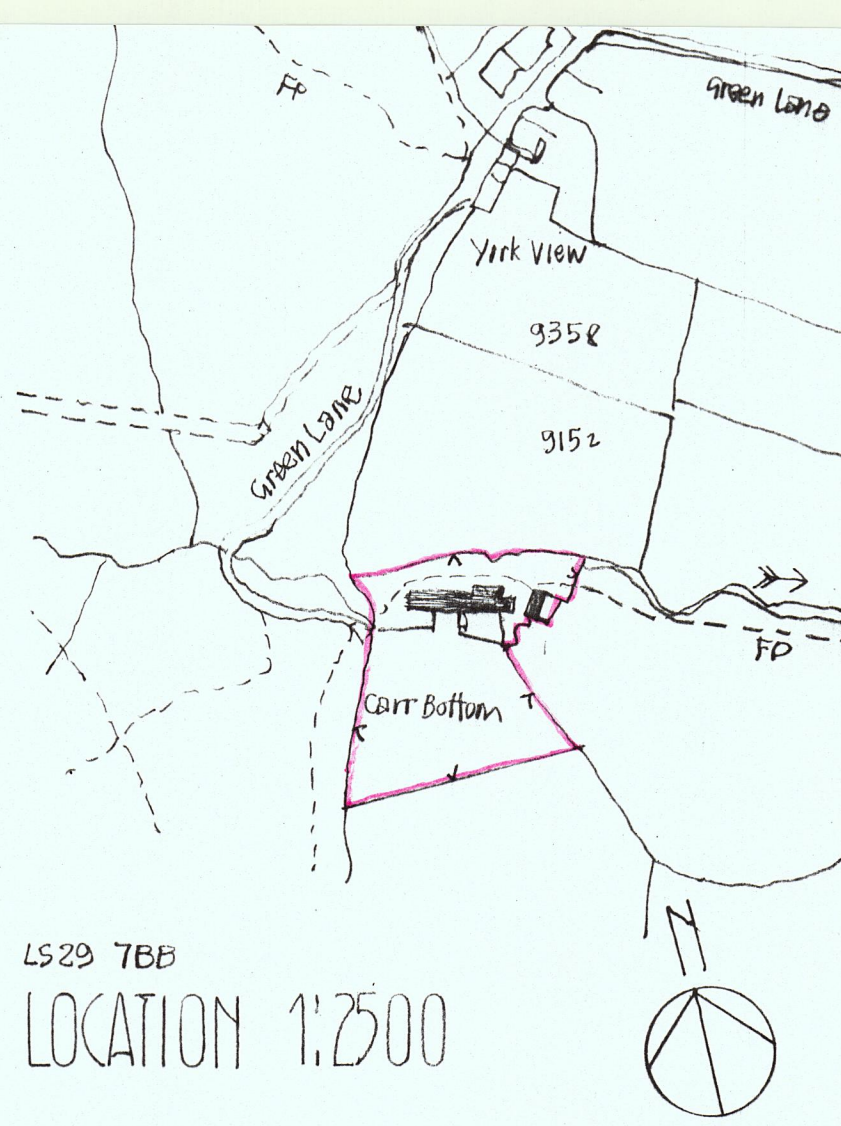

LS29 7BB
LOCATION 1:2500

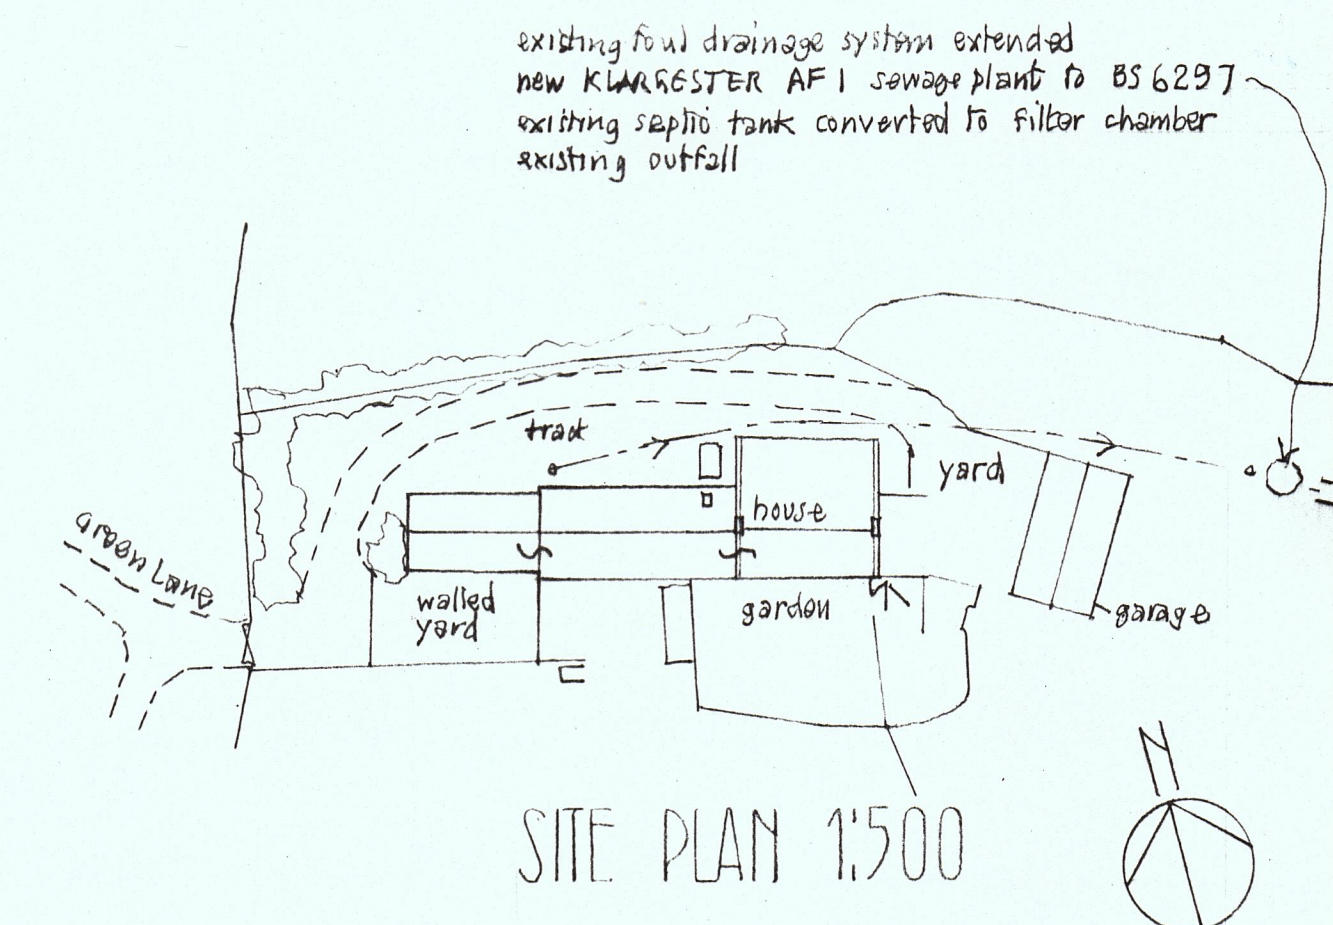

SITE PLAN 1:500

exterior materials:
 roof - existing stone slate re-laid
 walls - existing stone work + pointing
 windows + doors - painted timber, hawthage colour
 rv good - existing - black troughing

ENLARGEMENT OF HOUSE INTO BARN
 CARR BOTTOM FARM
 GREEN LANE
 BURLEY WOODHEAD
 scale 1:100 July 2023

JW
 JOHN & JENNIFER WHARTON : ARCHITECT DESIGNERS
 Craven House
 Brook View
 Castleton
 SKIPTON
 North Yorkshire BD23 3EX tel 01753 84306

3103.2