


### CROWN LOKE

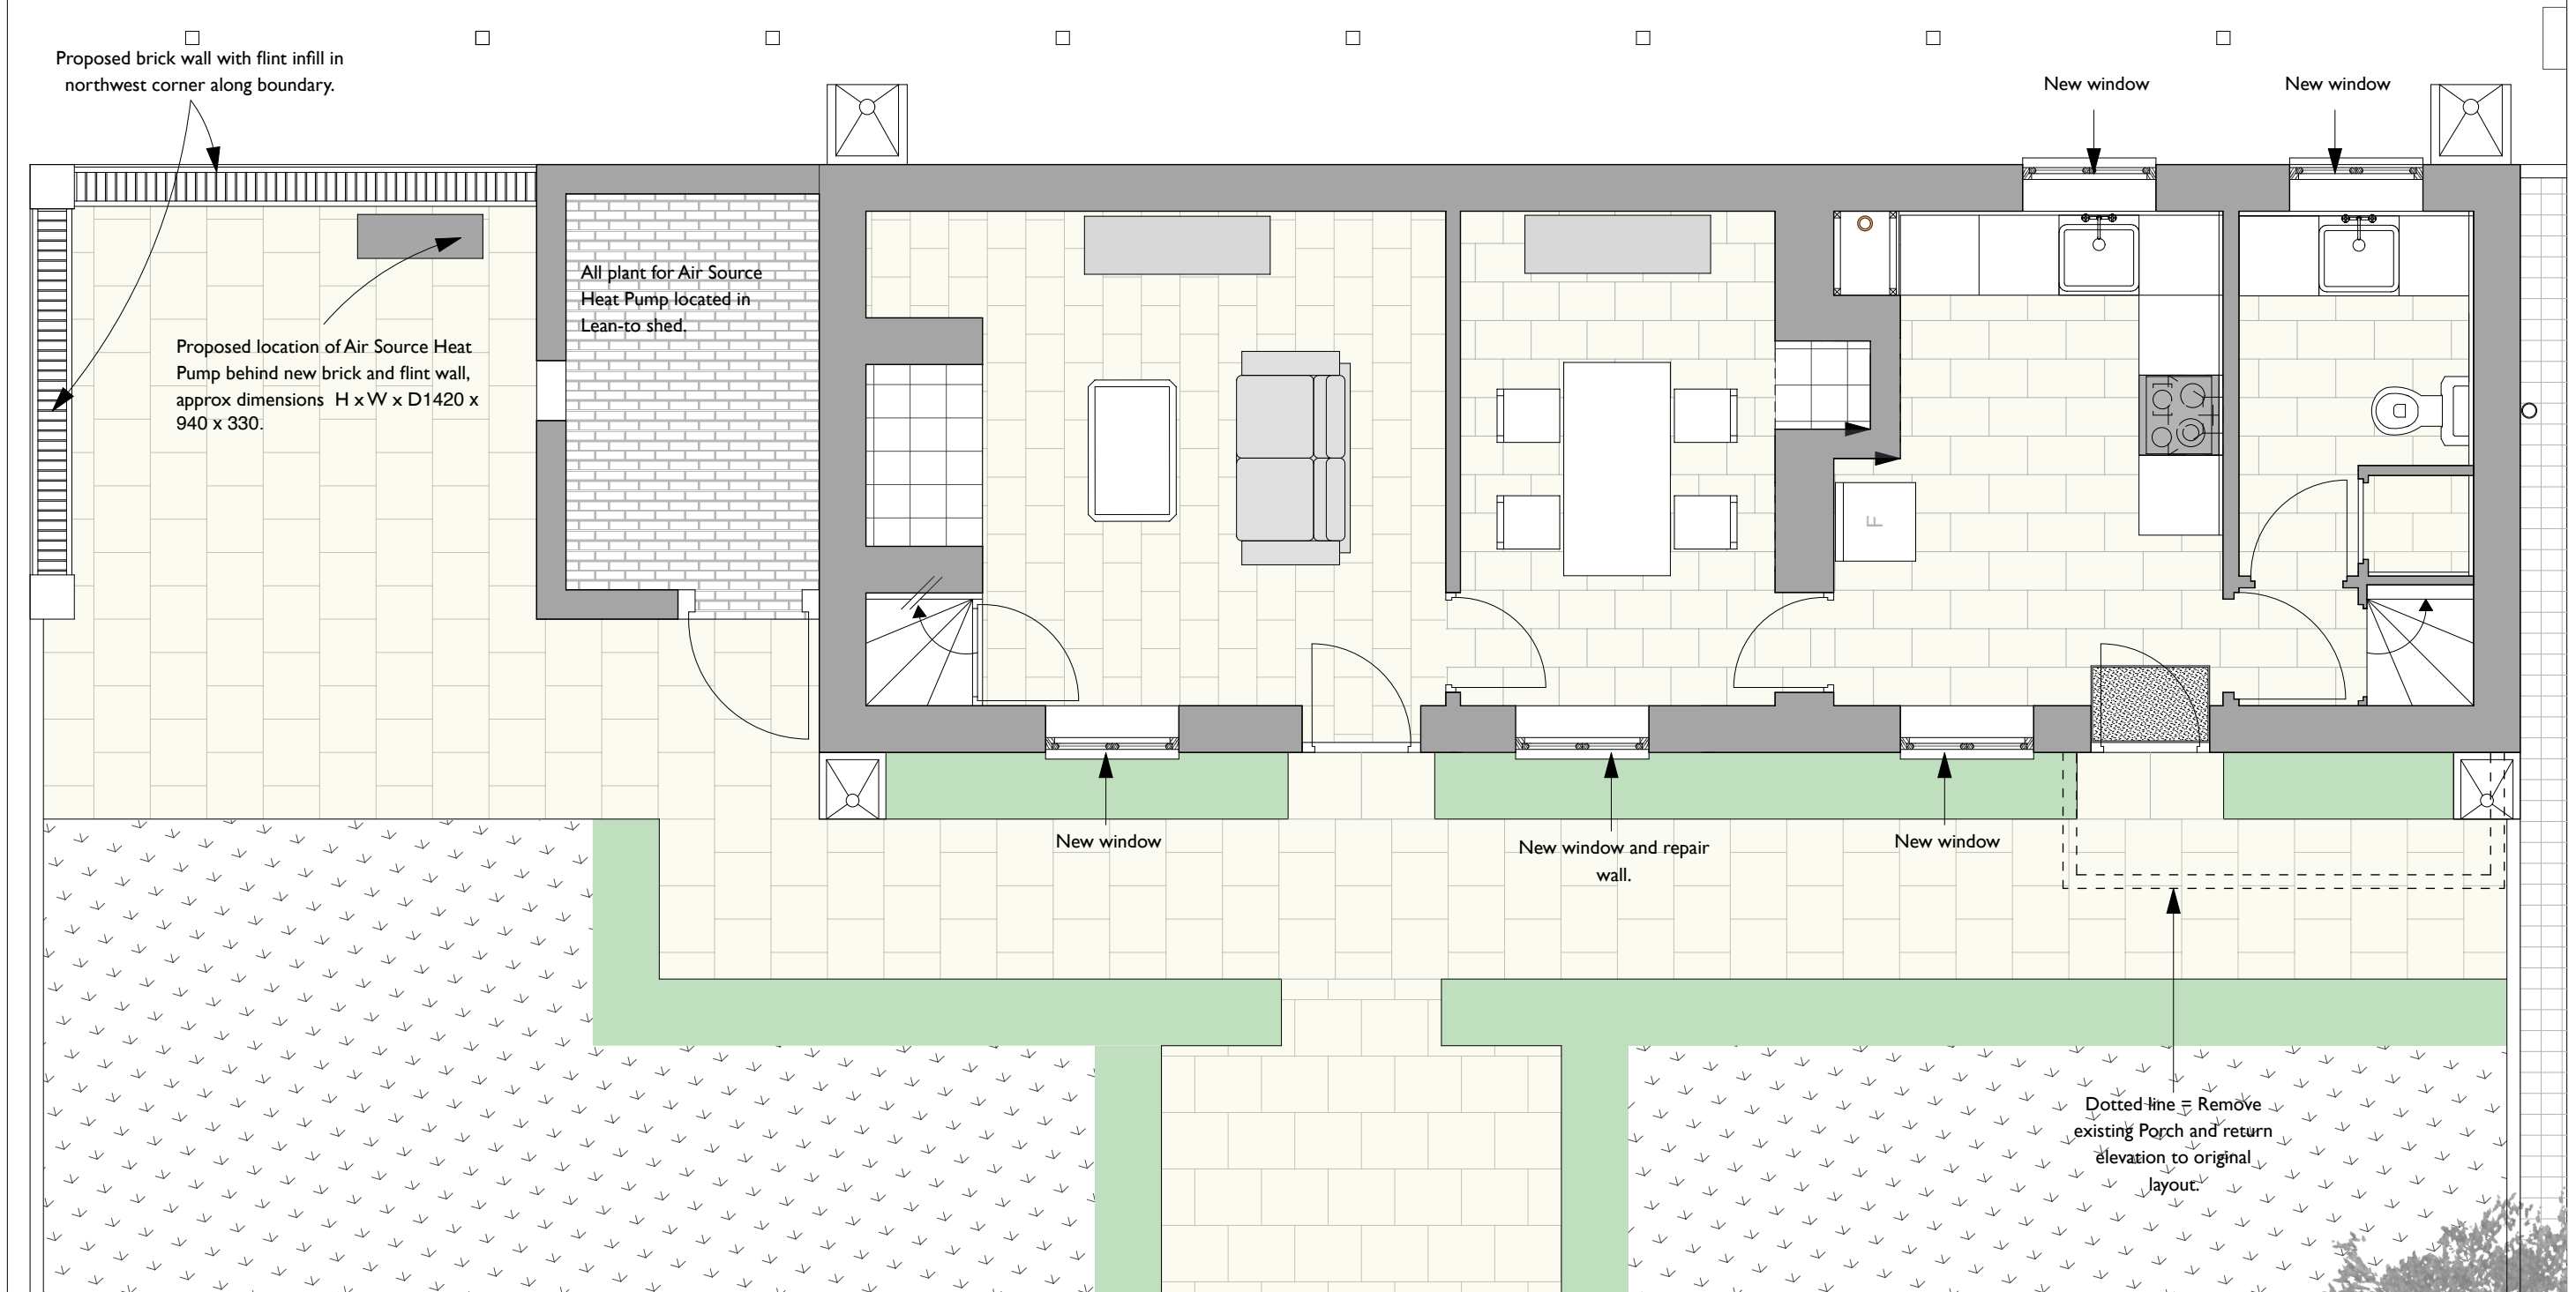


Proposal Ground Floor Plan - 1:50 @ A3

New window - All new windows will be glazed with Fineo glazing - 8mm thick highly insulating to maintain the original size of the glazing bars and jambs.

Please note: There is no change to the internal layout.

Please read in conjunction with drawings 49.1, 49.3, 49.4 and 49.5, alongside Photo 1 & 2.

 

Job No	Dwg No	Scale	Drawn:SR	Checked
765	/ 49.2	1:50 @ A3	10/08/23	

Drawing Status **PLANNING**

Layout, Proposed Floor Plan

Rev

Boulac Cottage Repairs ,  
Boulac Cottage Southrepps

**Nicholas Warns Architect Ltd.**

64 Bishopgate Norwich, NRI 4AA tel: 01603 622056  
www.nicholaswarns.com email: info@nicholaswarns.com

