


Note: Do not scale from drawing, check dimensions on site

This drawing is copyright ©

CROWN LOKE

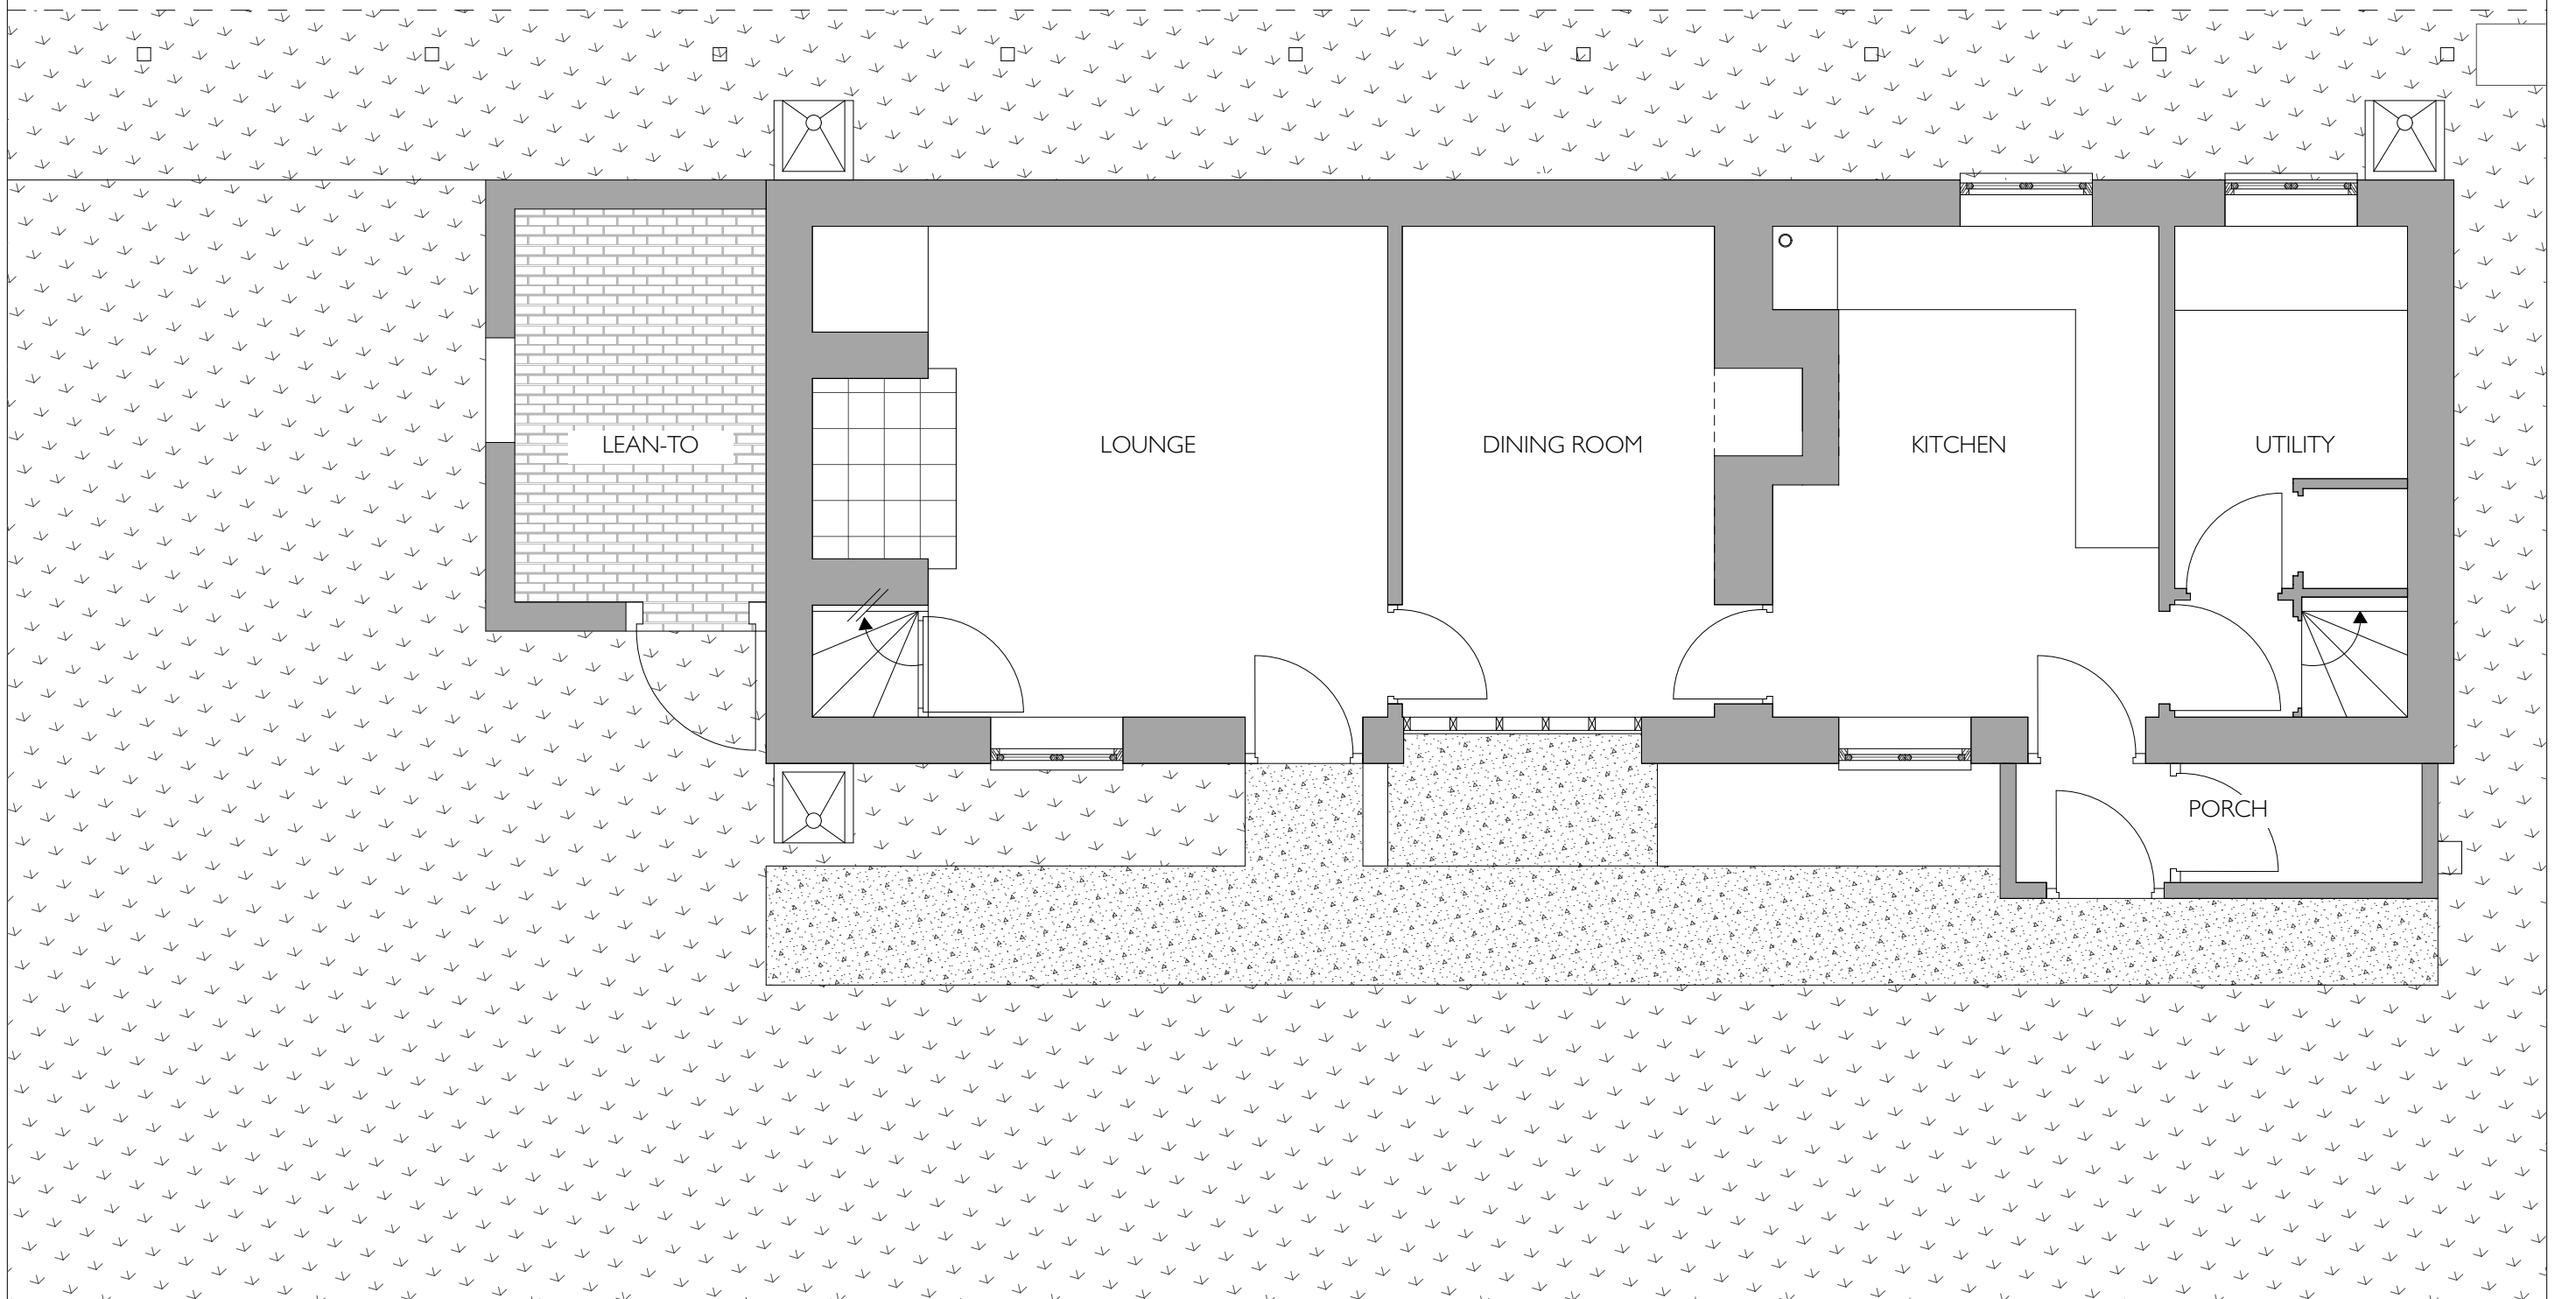

Existing Ground Floor Plan - 1:50

Job No	Dwg No	Scale	Drawn:	Checked
765	/ 42	1:50	@ A3	11/07/23

Drawing Status **PHASE 2**

Layout, Existing Ground Floor Plan

Rev

Boulac Cottage Repairs ,
Boulac Cottage Southrepps

Nicholas Warns Architect Ltd.

64 Bishopgate Norwich, NRI 4AA tel: 01603 622056

www.nicholaswarns.com email: info@nicholaswarns.com

