





SITE PLAN 1: 500

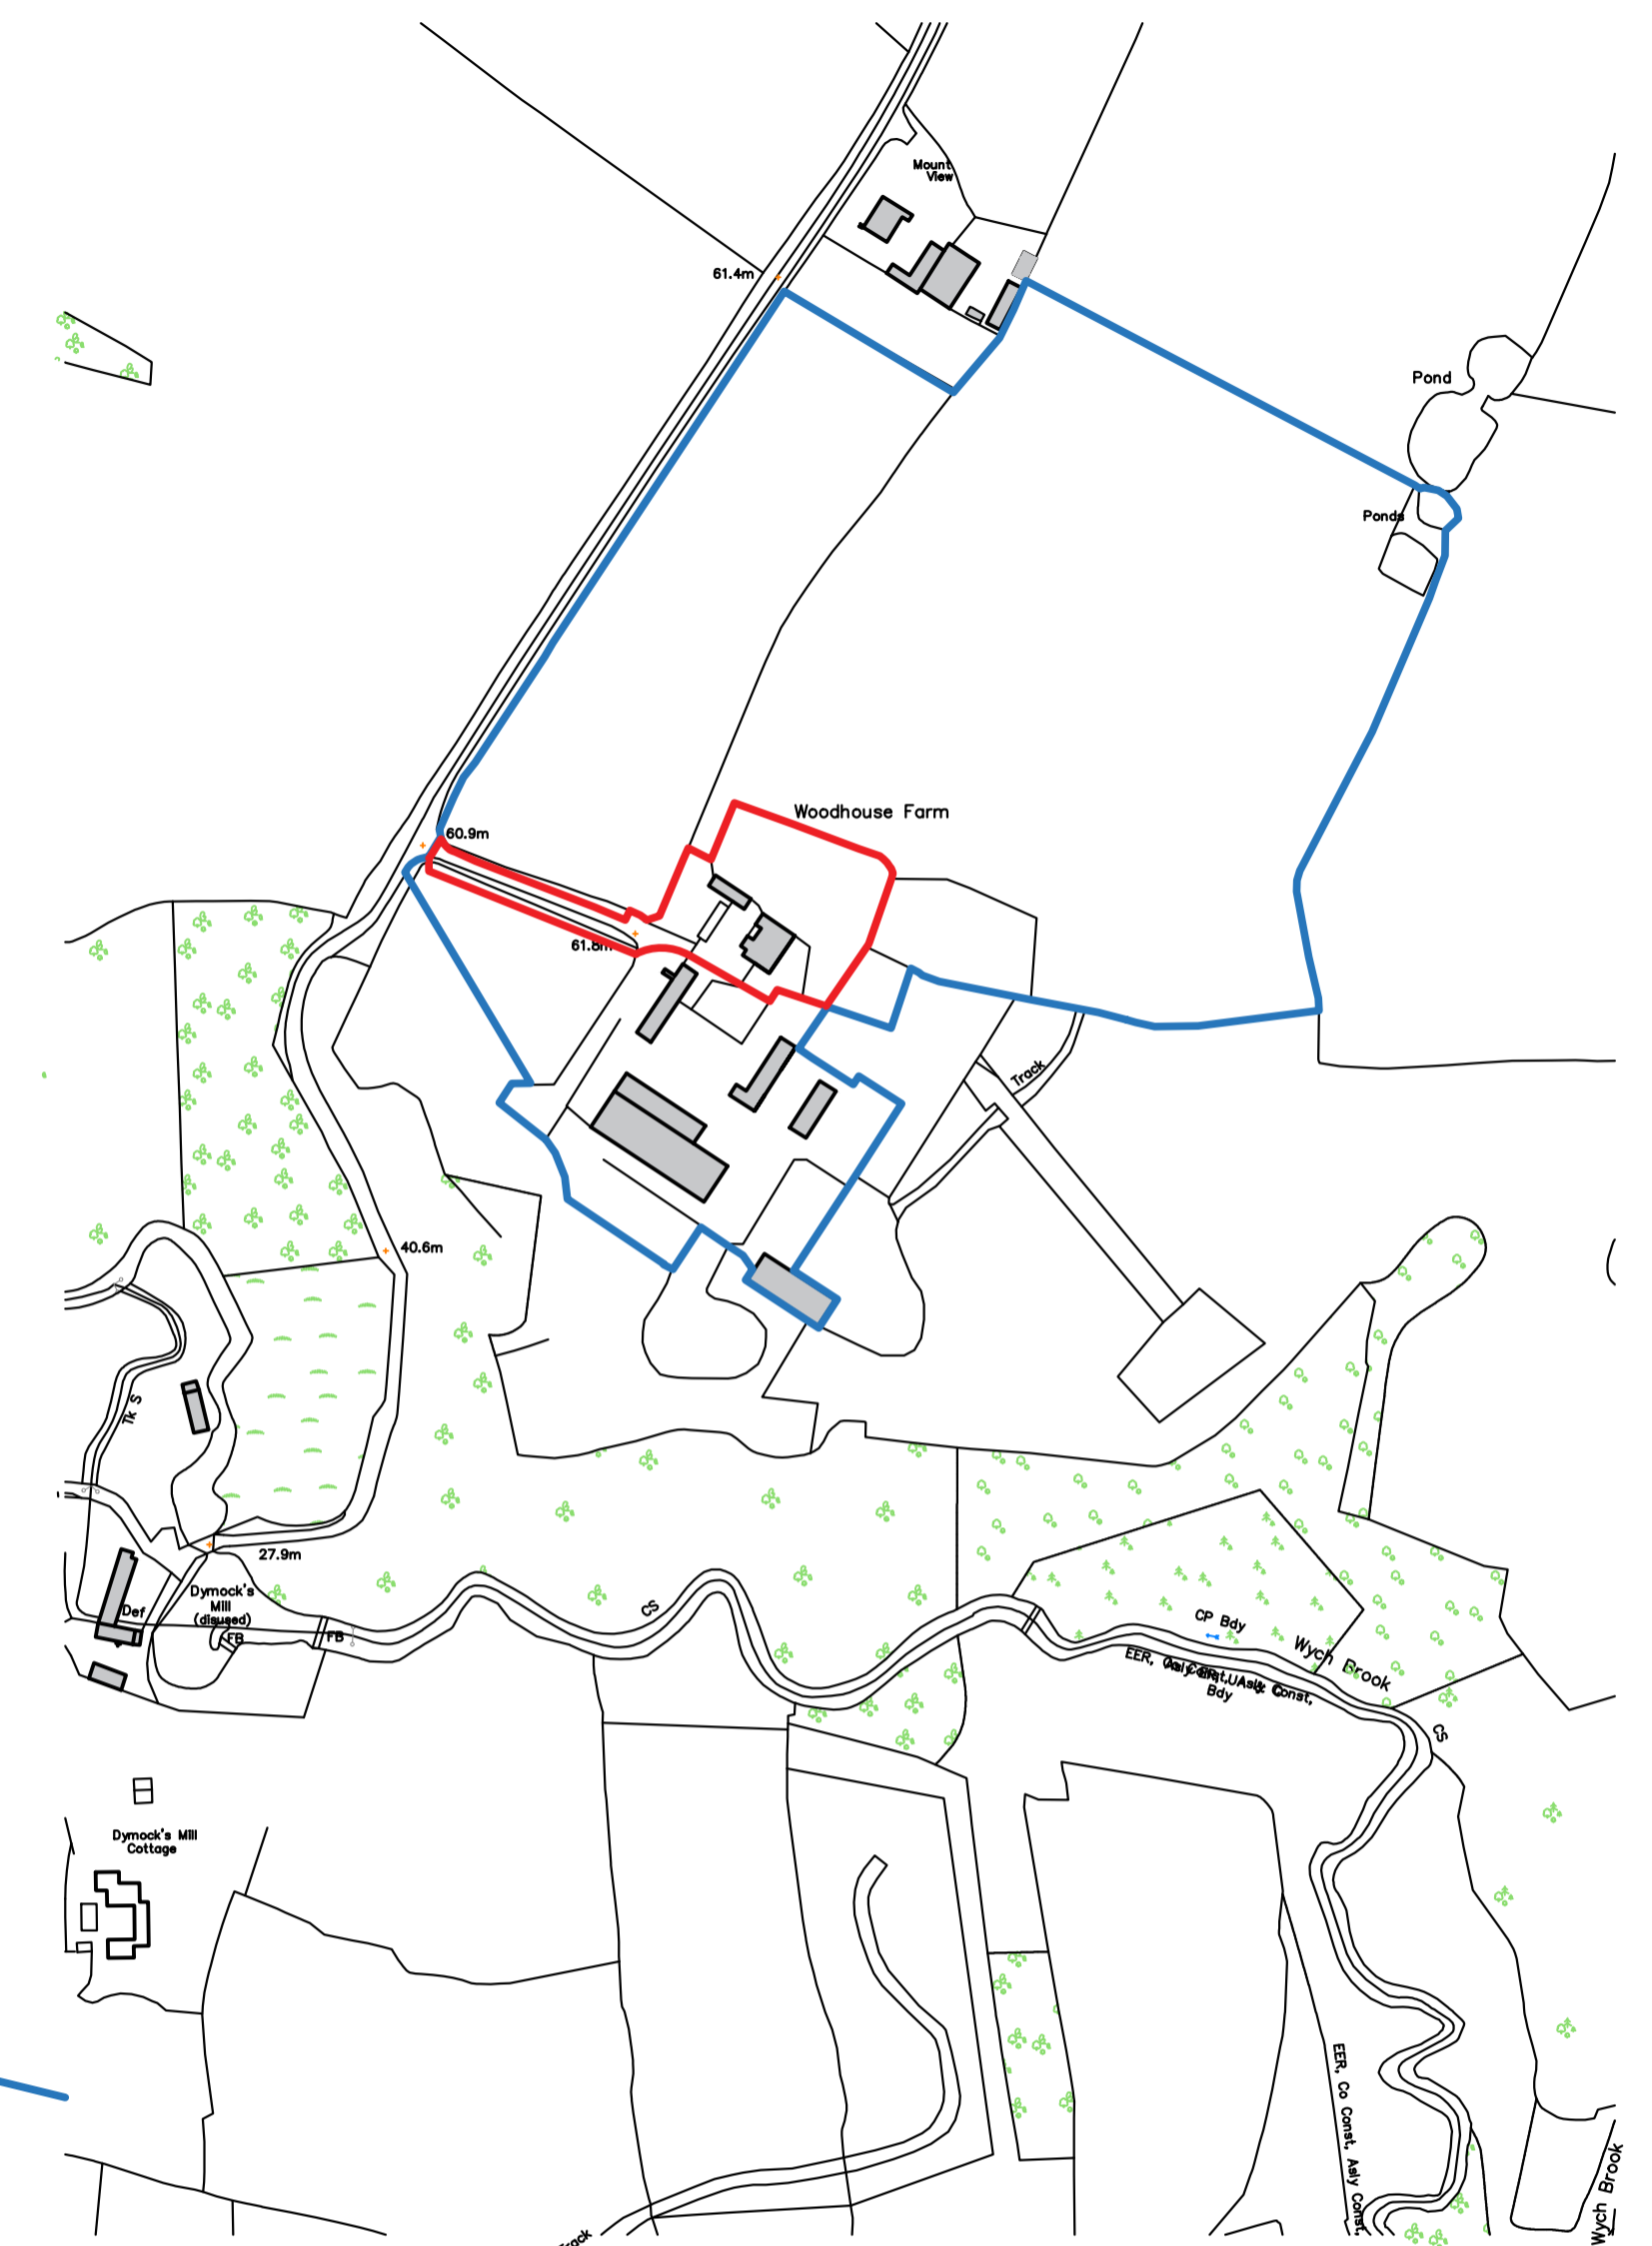

LOCATION PLAN 1: 2500

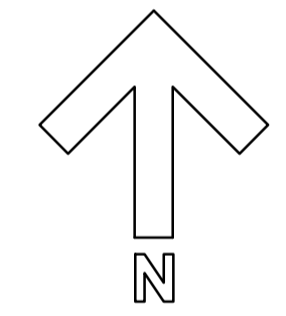

Rev	Date	Info
a	26/09/23	Site plan updated



beeston aspinall architects
 Architects and Building Consultants
 The Studio 65a High Street, Torporley
 Cheshire, CW6 0DP
 Tel: 01270 524896 Email: info@ba-architects.co.uk
 Web: www.ba-architects.co.uk

Client Dewhurst		
Project Garage Conversion into Ancillary Annex Woodhouse Farm, Oldcastle, Malpas, Cheshire SY14 7NE		
Scale/Sheet Size 1:50 @ A1	Drawn J. Bentley	Date Sept 2023
Drawing Title Site Plan and Site Location Plan		
Drawing Number 2739.P1	Revision a	

This drawing is copyright. Figured dimensions are to be followed, DO NOT SCALE DRAWING. Any discrepancy must be reported to the Designer immediately and before proceeding.