


South Elevation



North Elevation

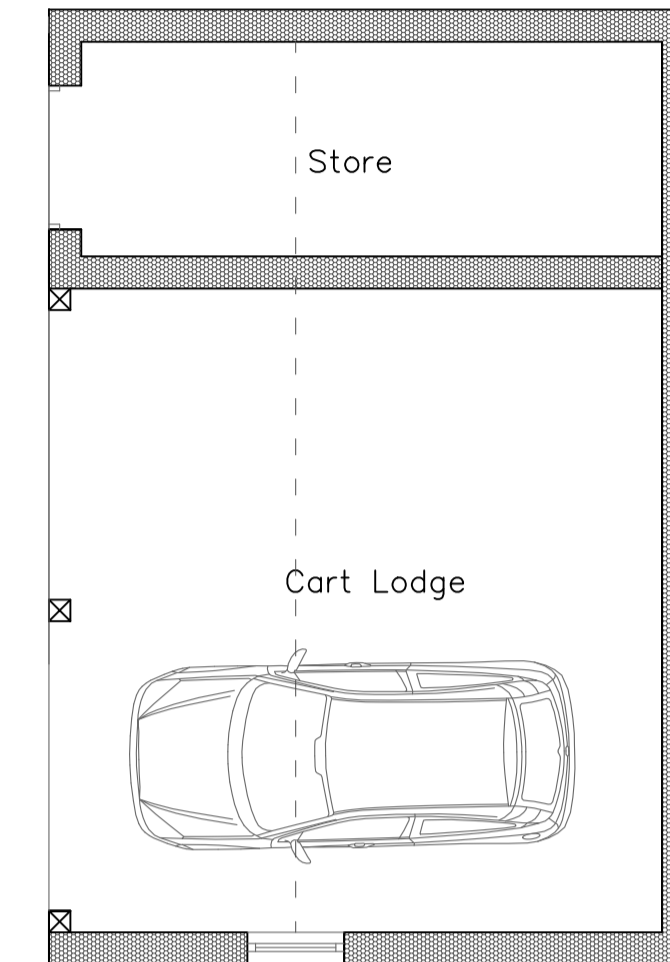


Proposed Front Cart Lodge Floor Plan

Proposed Front Cart Lodge Floor Plan


Taken From:

Tim Moll Architecture.  
Plan Reference: 1436 1.01F

Scale 1:50 @ A0

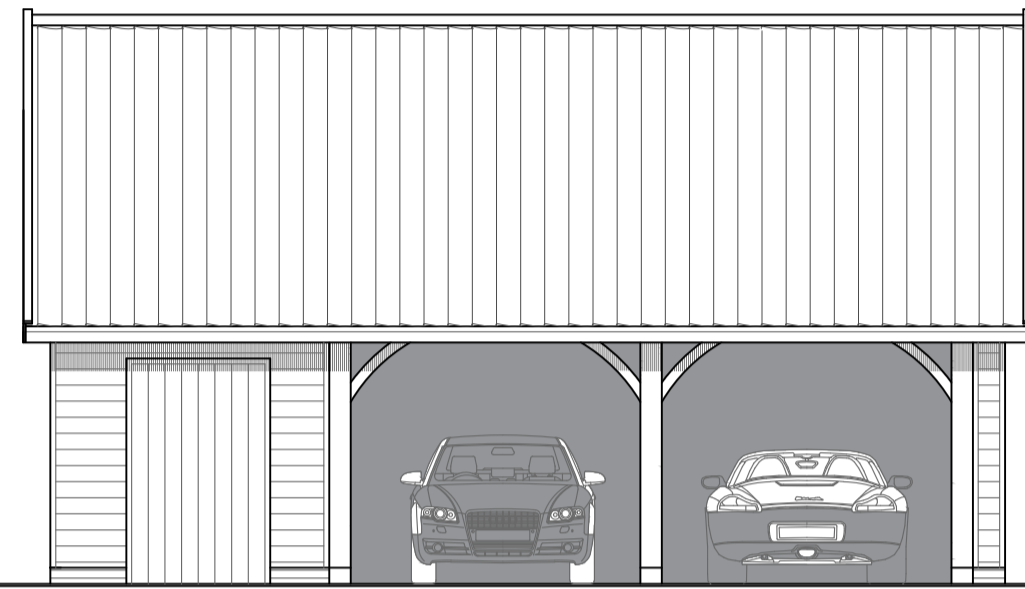


West Elevation

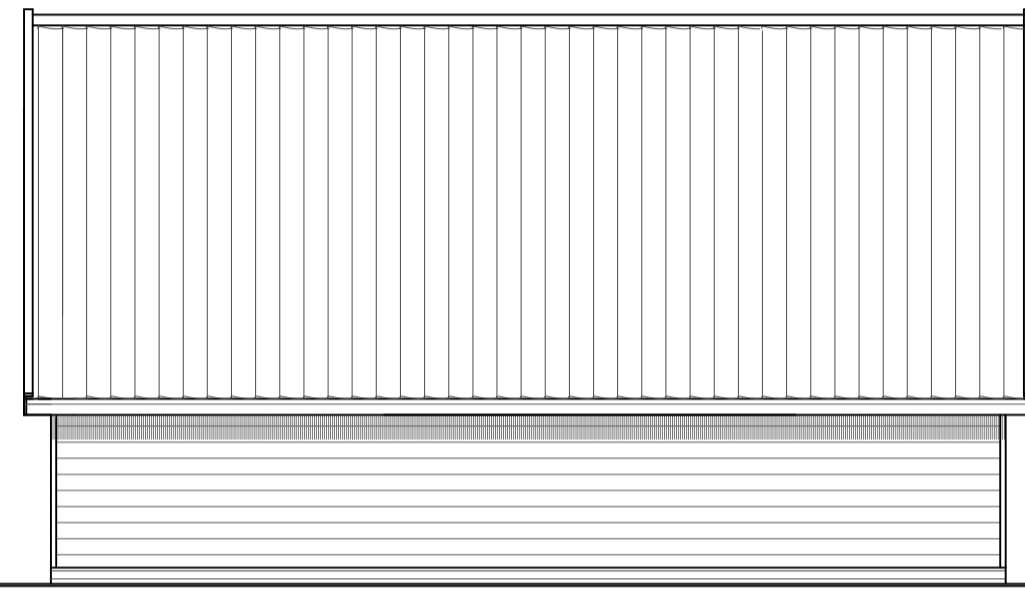

East Elevation

Proposed Front Cart Lodge Elevation

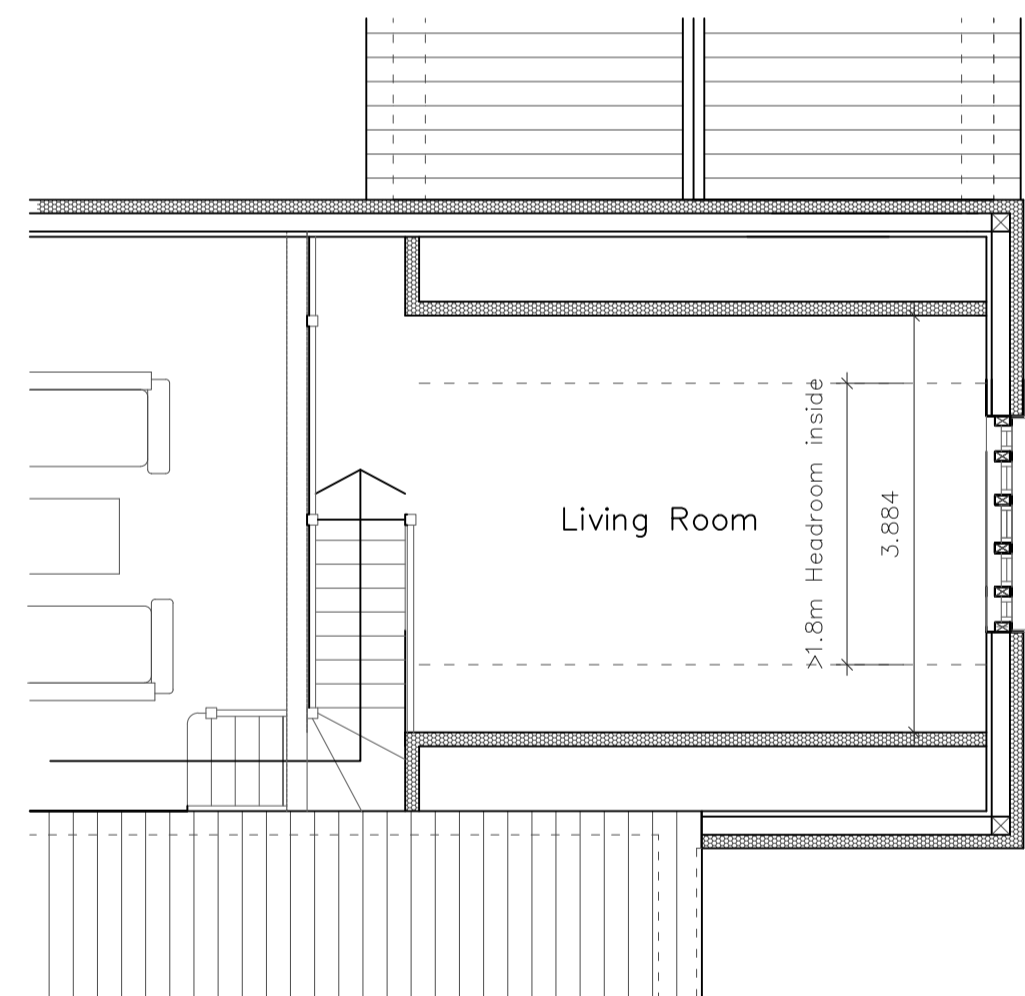


Proposed Front Cart Lodge Elevations.  
Proposed First Floor Plan  
Indicative Window Placement

Taken From:

Tim Moll Architecture.  
Plan Reference: 1436 1.03F

Scale 1:50 @ A0

Proposed First Floor

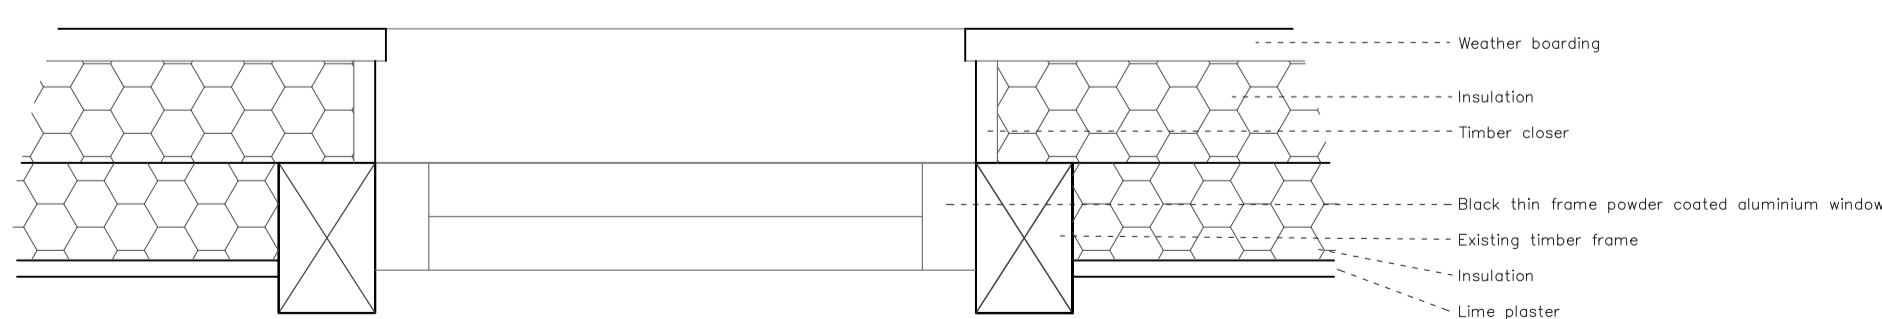

Indicative Window Placement

Scale 1:5

