



Front Elevation


Existing Elevations  
Scale: 1:100

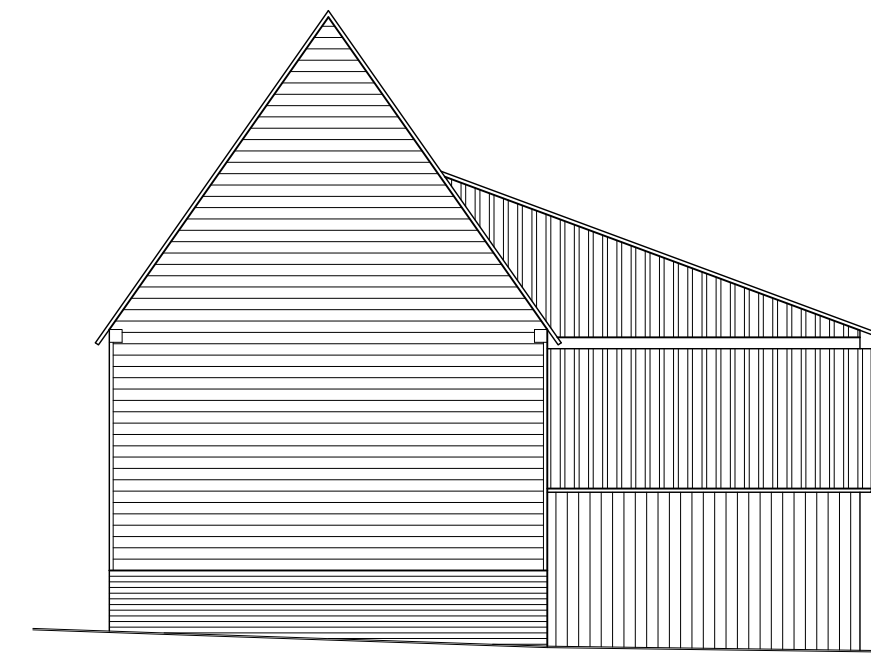


Side Elevation

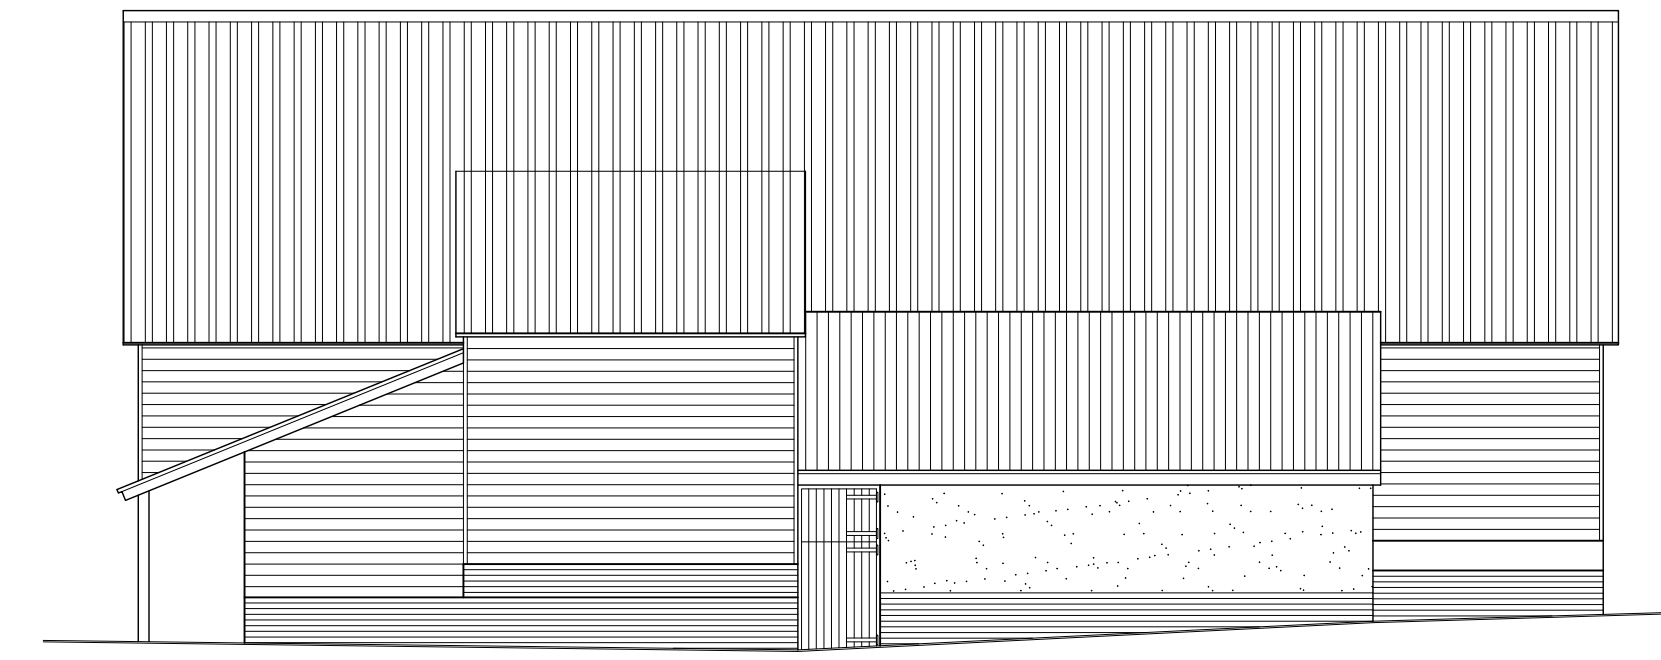

Rear Elevation


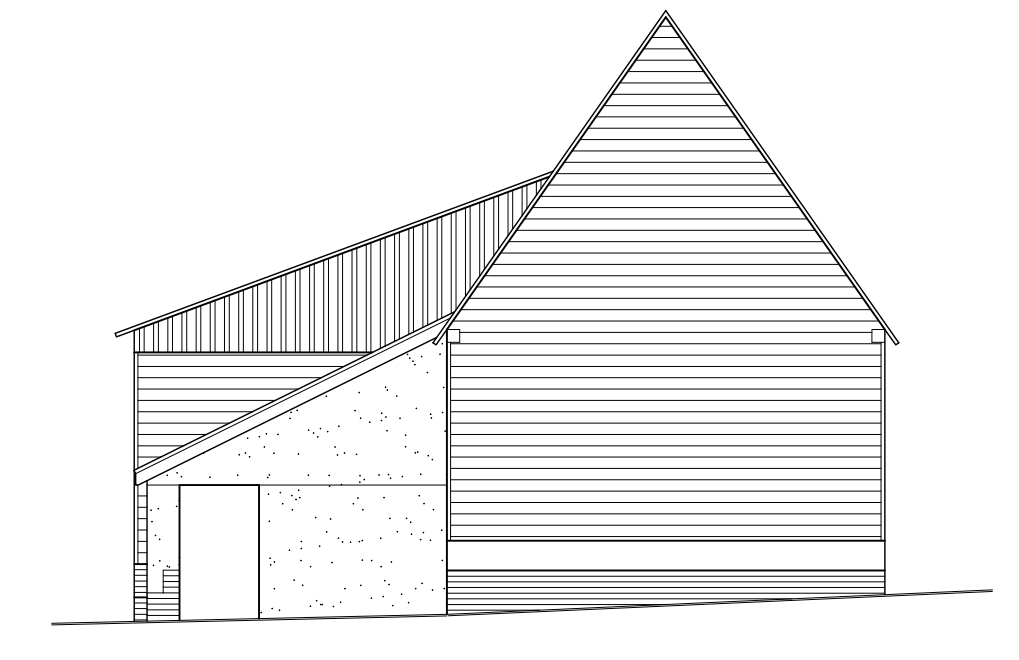


Side Elevation

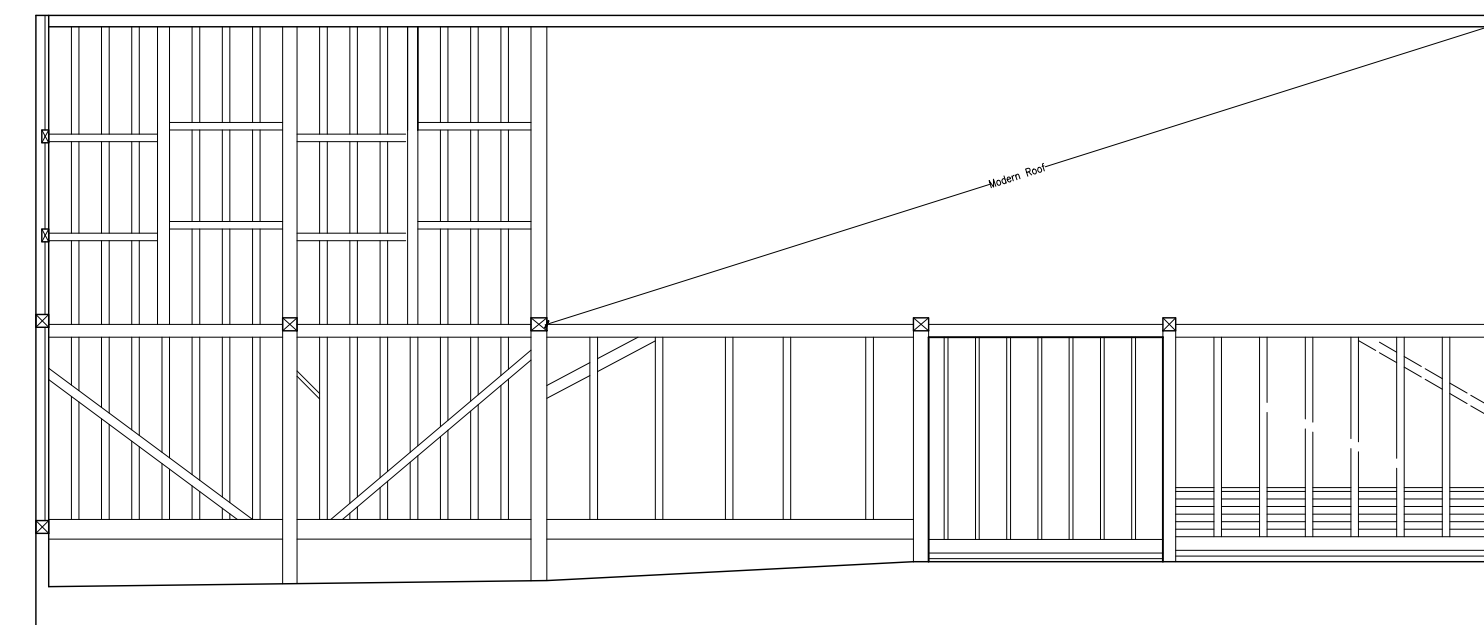


Rear Elevation


Existing Internal Elevations  
Scale: 1:100

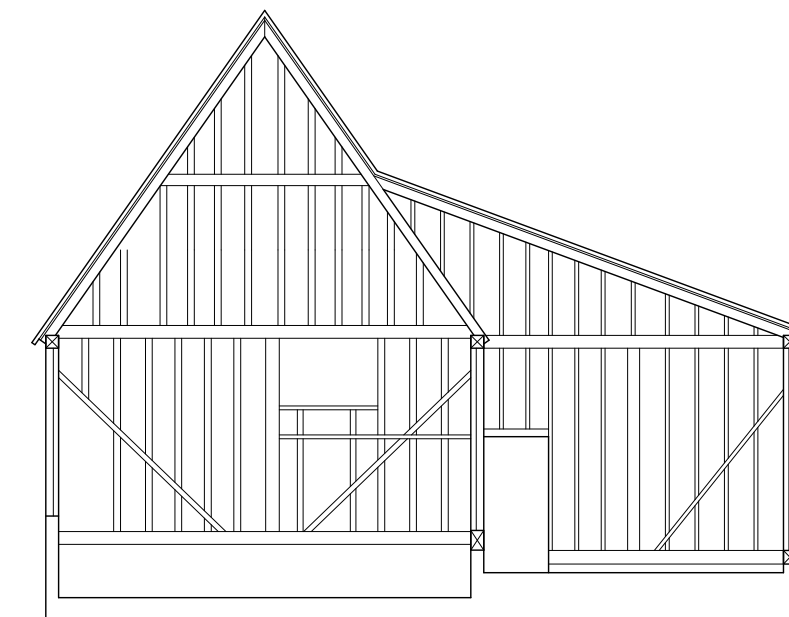 


Side Elevation

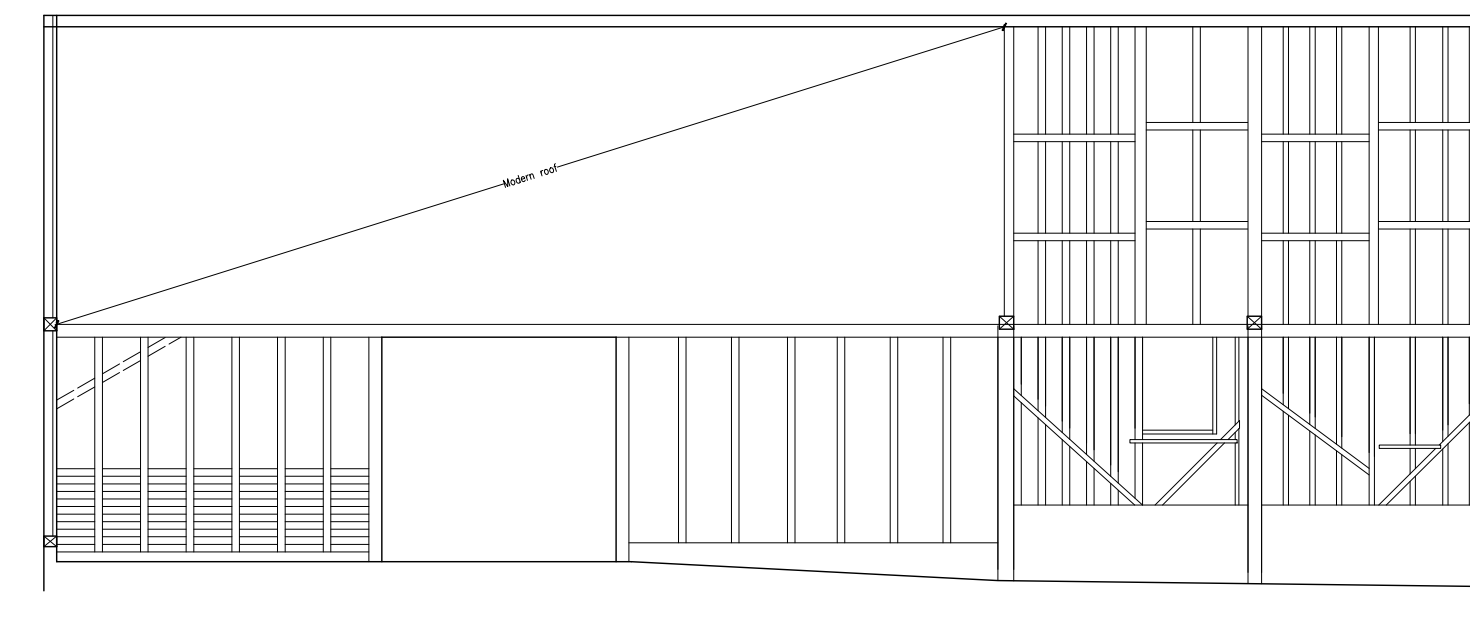


Front Elevation

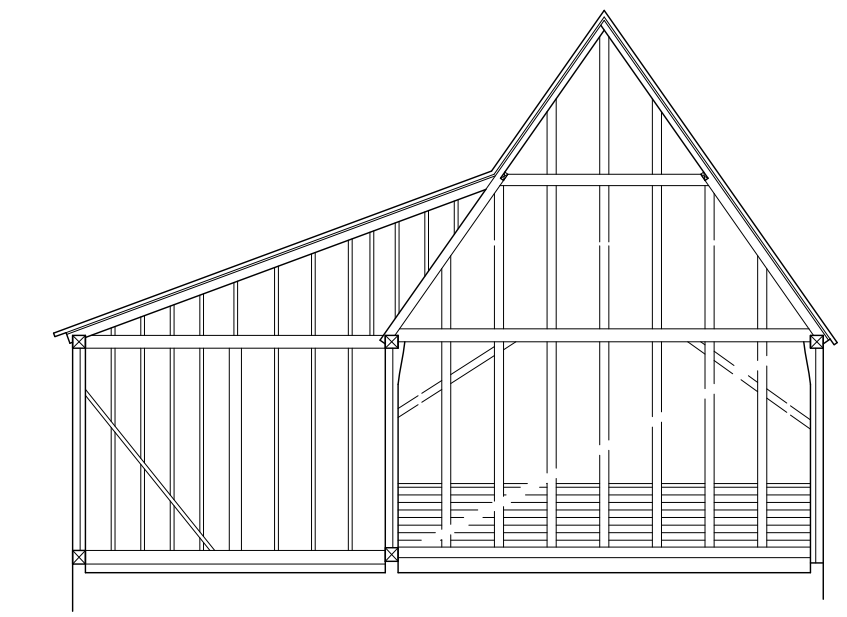

Side Elevation

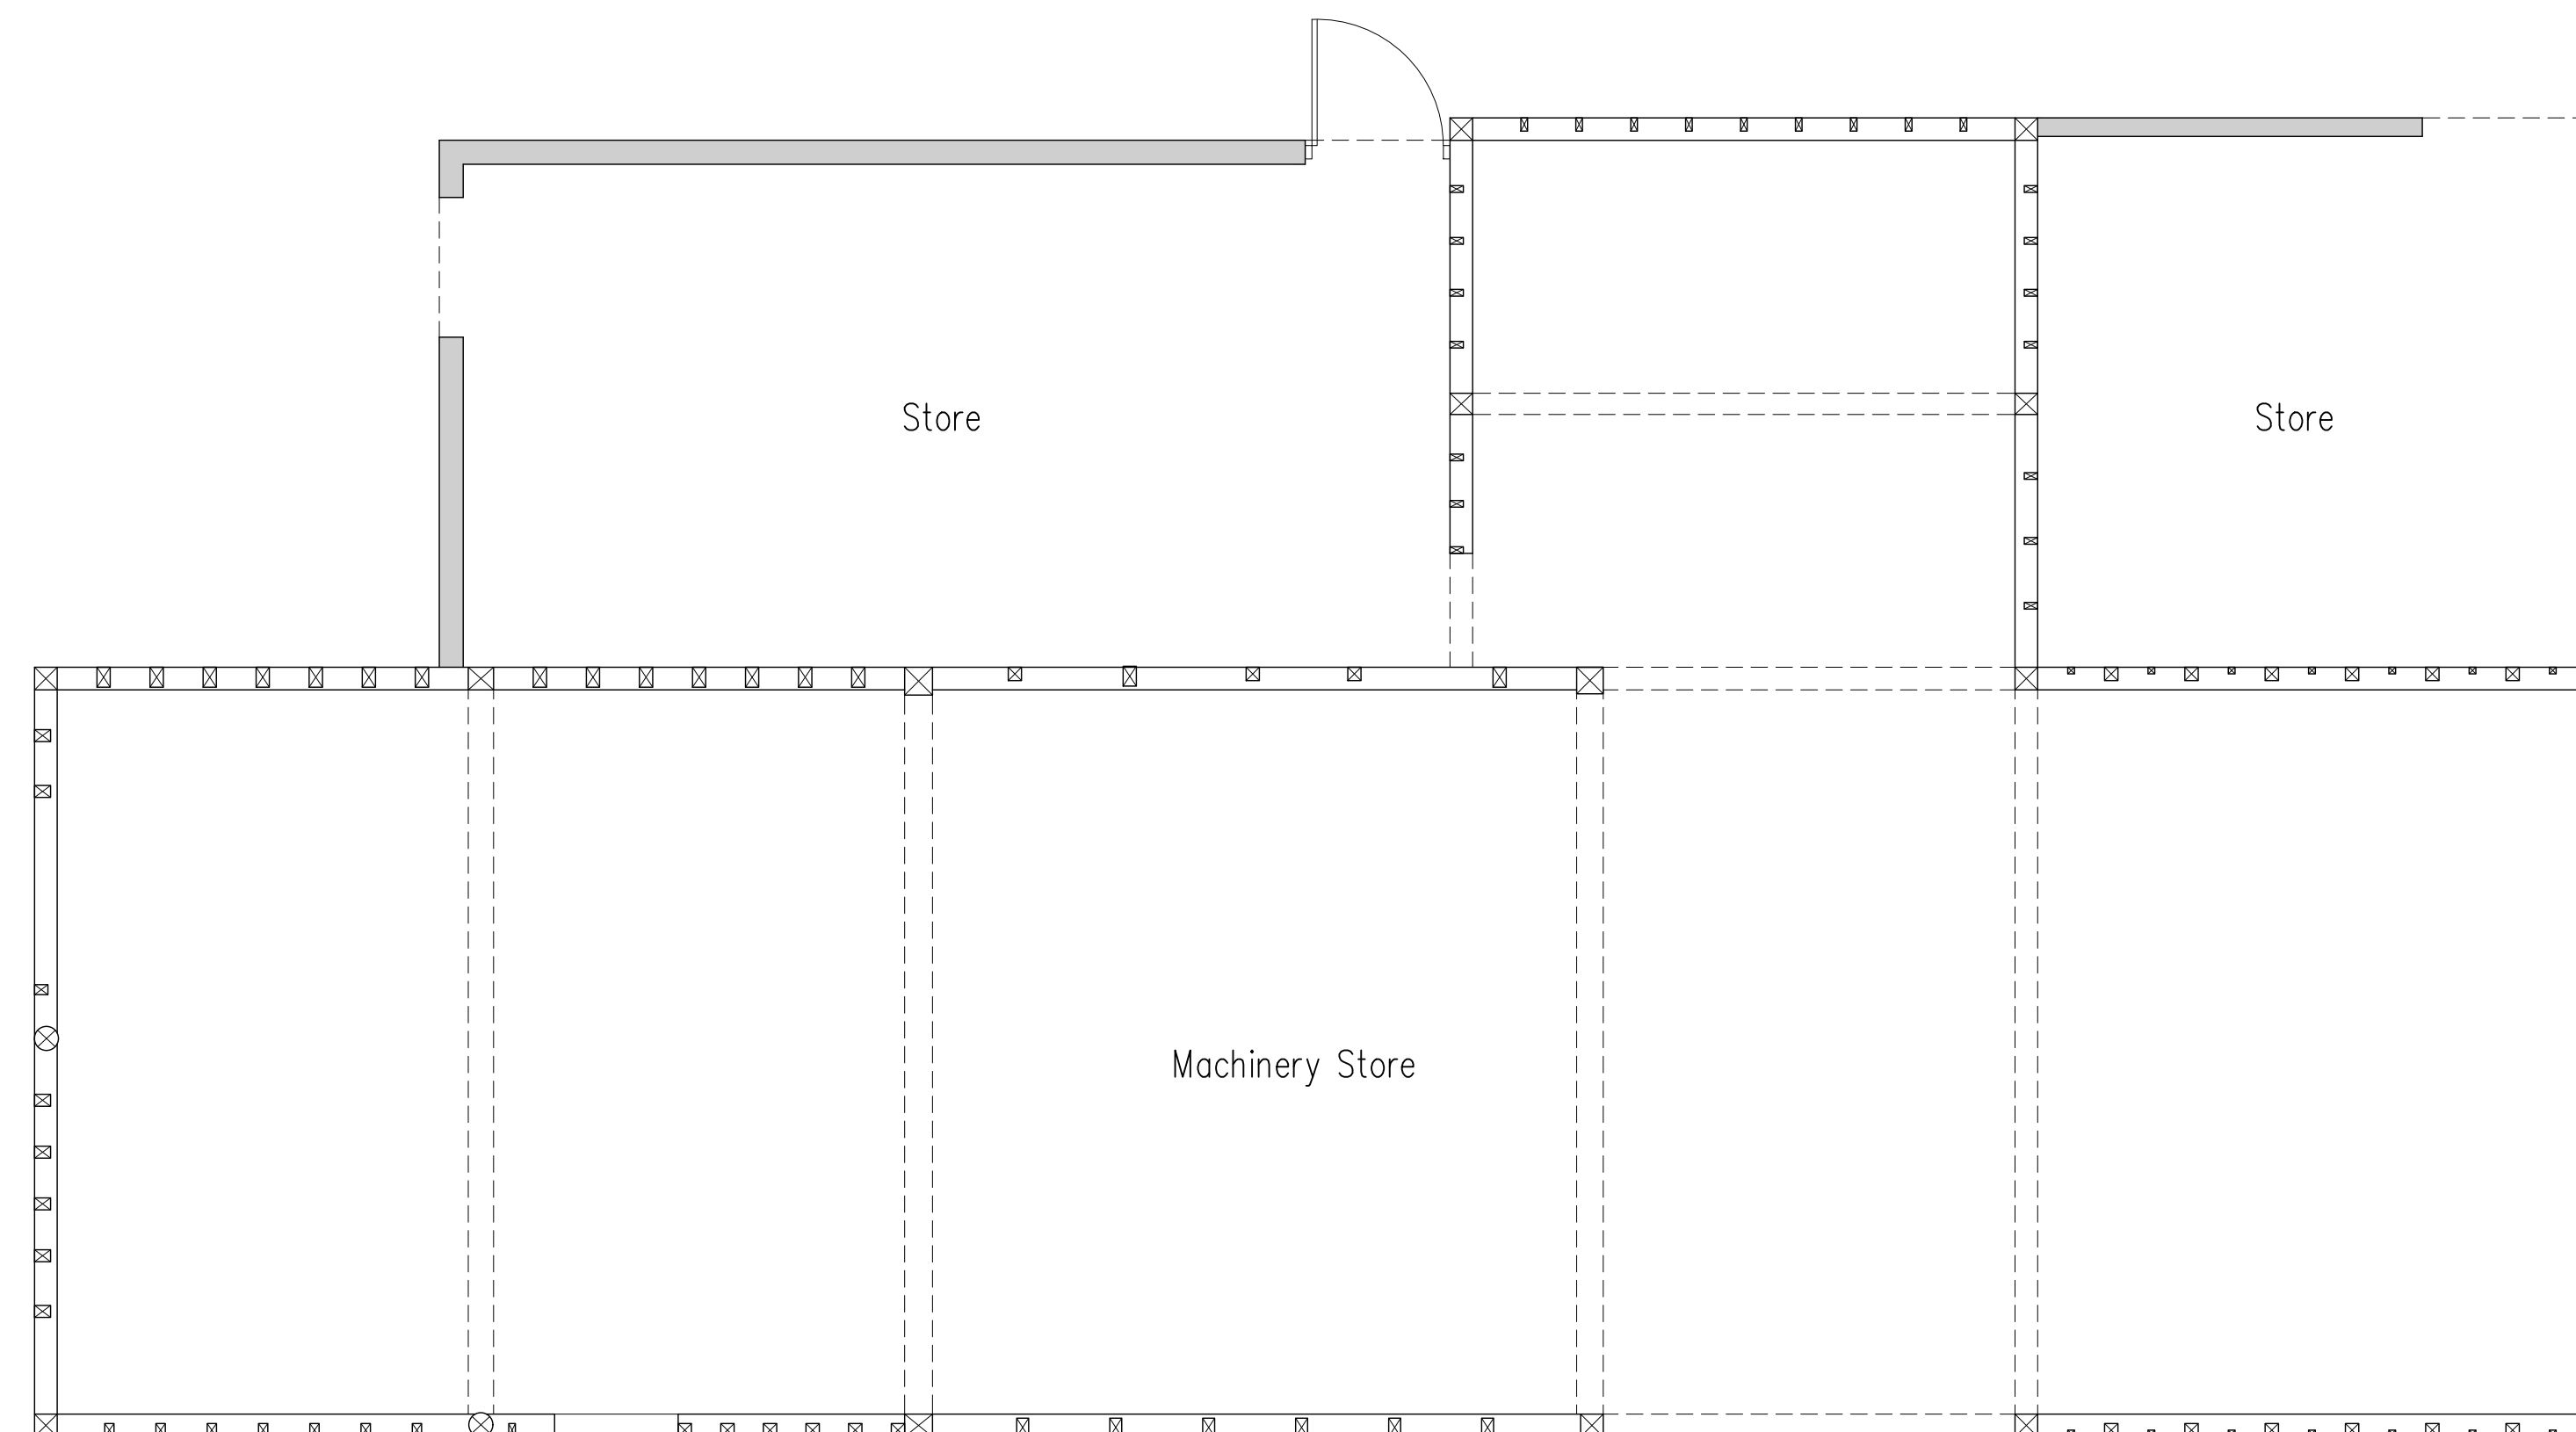

Existing Floor Plan  
Scale: 1:50

 

**Tim Moll Architecture**  
Chartered Architect

JOB 1436

TIM MOLL ARCHITECTURE  
Suite 10, 9 Station Yard  
Needham Market  
Suffolk IP6 8SA  
T. 01449 708510 M. 07818087280  
E. tim@mollarchitecture.co.uk

CLIENTS	<b>MR &amp; MRS Keep</b>		
JOB LOCATION	<b>GREEN OAK FARM, STONHAM ROAD, MICKFIELD, SUFFOLK, IP14 5LS</b>		
JOB DESCRIPTION	<b>EXTENSION &amp; ALTERATIONS</b>		
DRAWING	<b>EXISTING</b>		
DATE	SCALE	DRAWING NUMBER	DRAWN BY
<b>MAY 2022</b>	<b>AS SHOWN @ A1</b>	<b>.04C</b>	<b>MJM</b>

COPYRIGHT TIM MOLL ARCHITECTURE. ALL DIMENSIONS ARE TO BE MEASURED ON SITE AND NOT SCALED FROM THIS DRAWING.