



Proposed West Elevation and Proposed North Elevation.

Taken From:

Tim Moll Architecture.
Plan Reference: 1436 1.02F
Scale 1:50@A0

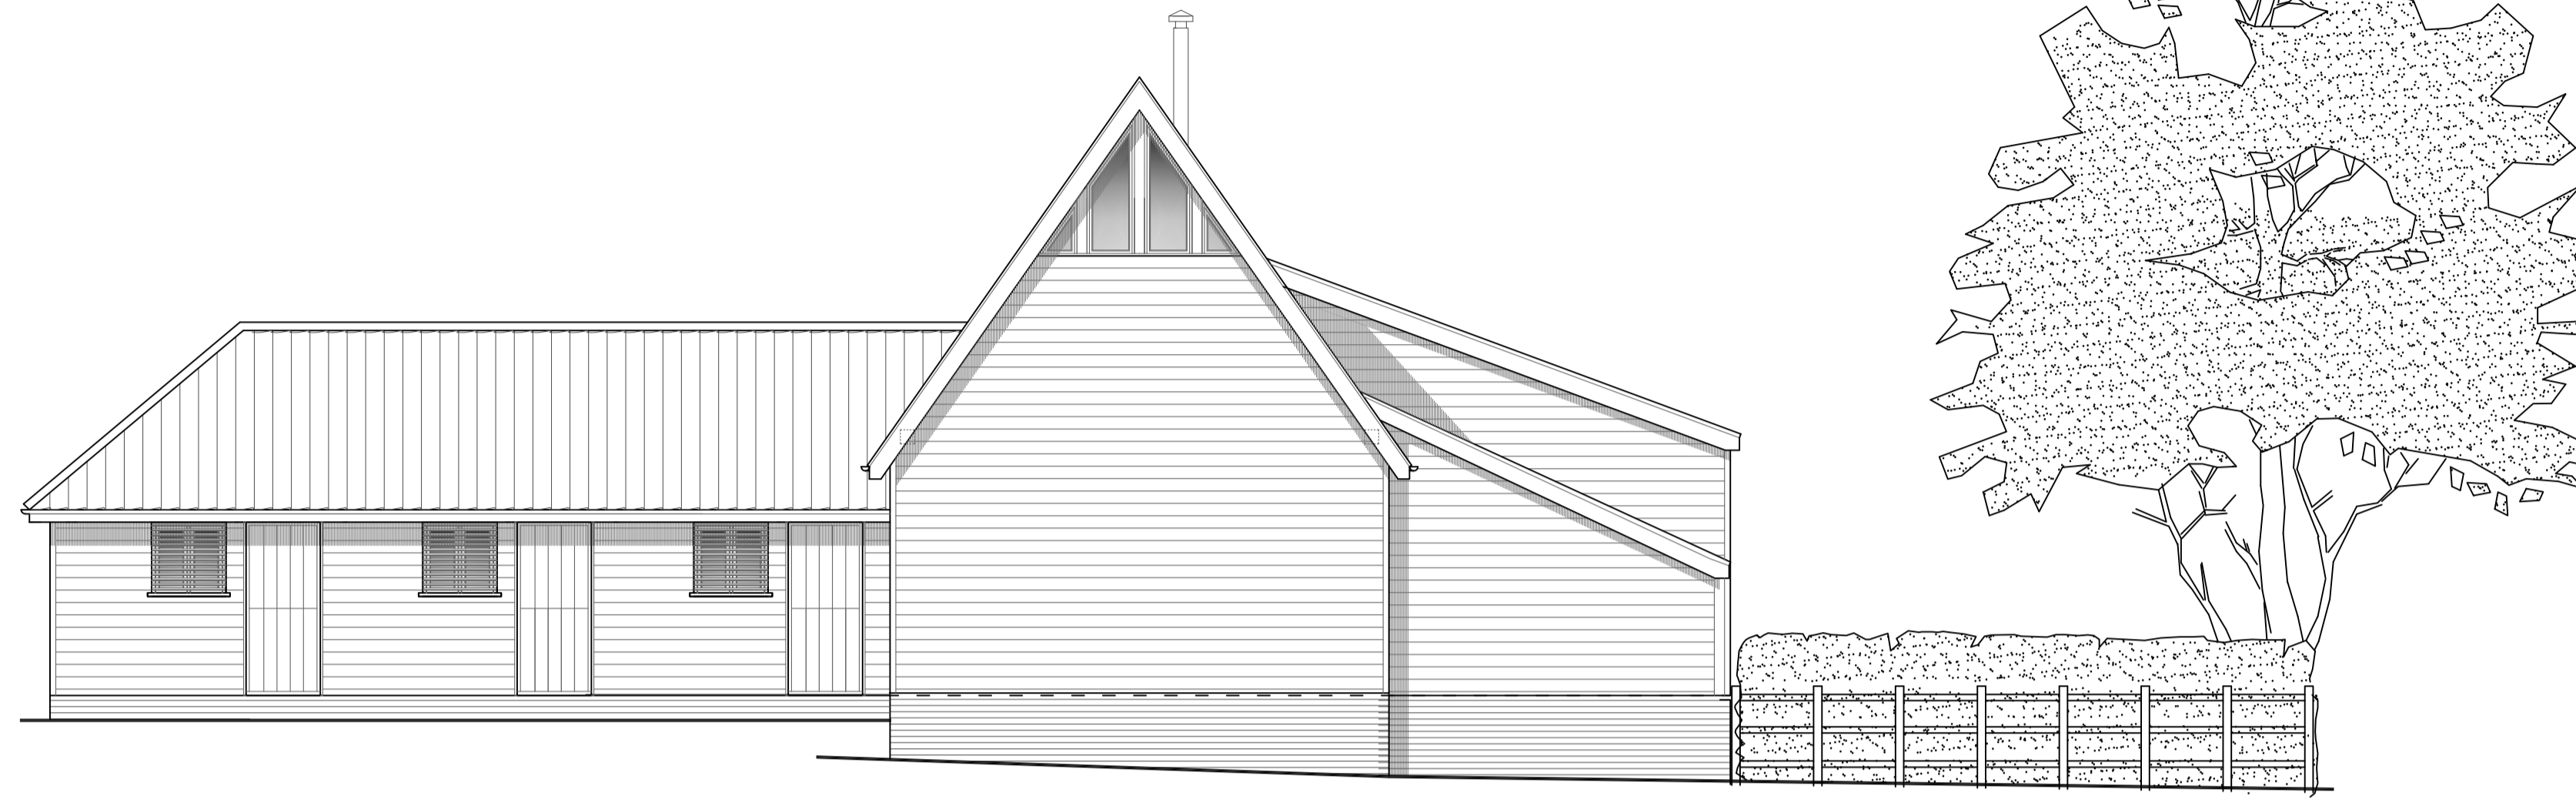

Proposed Side Elevation
West

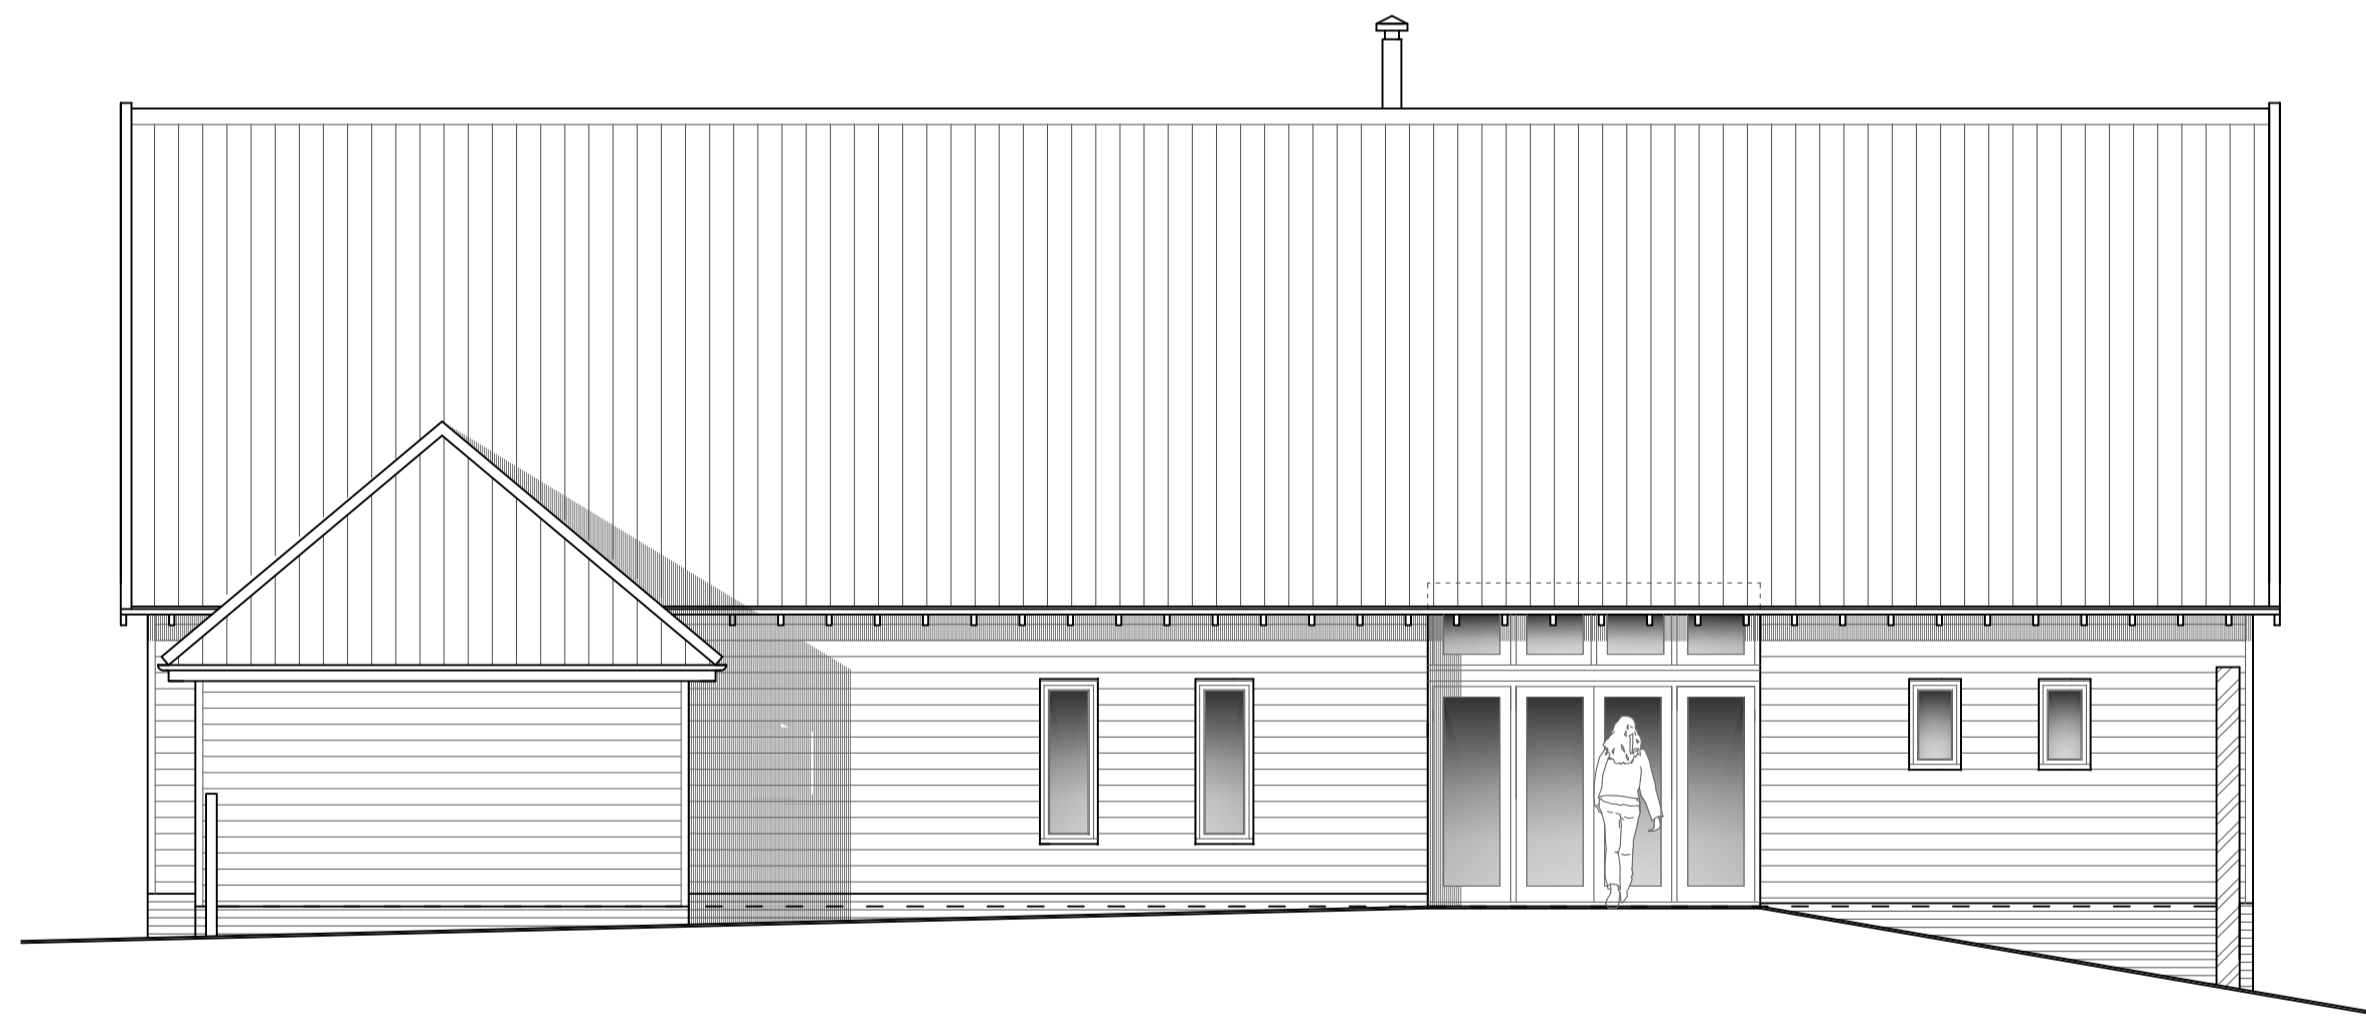

Proposed Elevation
North

