


SOUTH (FRONT) ELEVATION

RED CLAY PANTTILES
 BLACK PAINTED / STAINED
 TREATED SAWN SOFTWOOD
 FEATHER EDGE WEATHER-
 BOARDING



EAST ELEVATION

RED CLAY PANTTILES
 SOFT RED CLAY FACINGS
 BARK LAID IN FLEMISH
 BAND

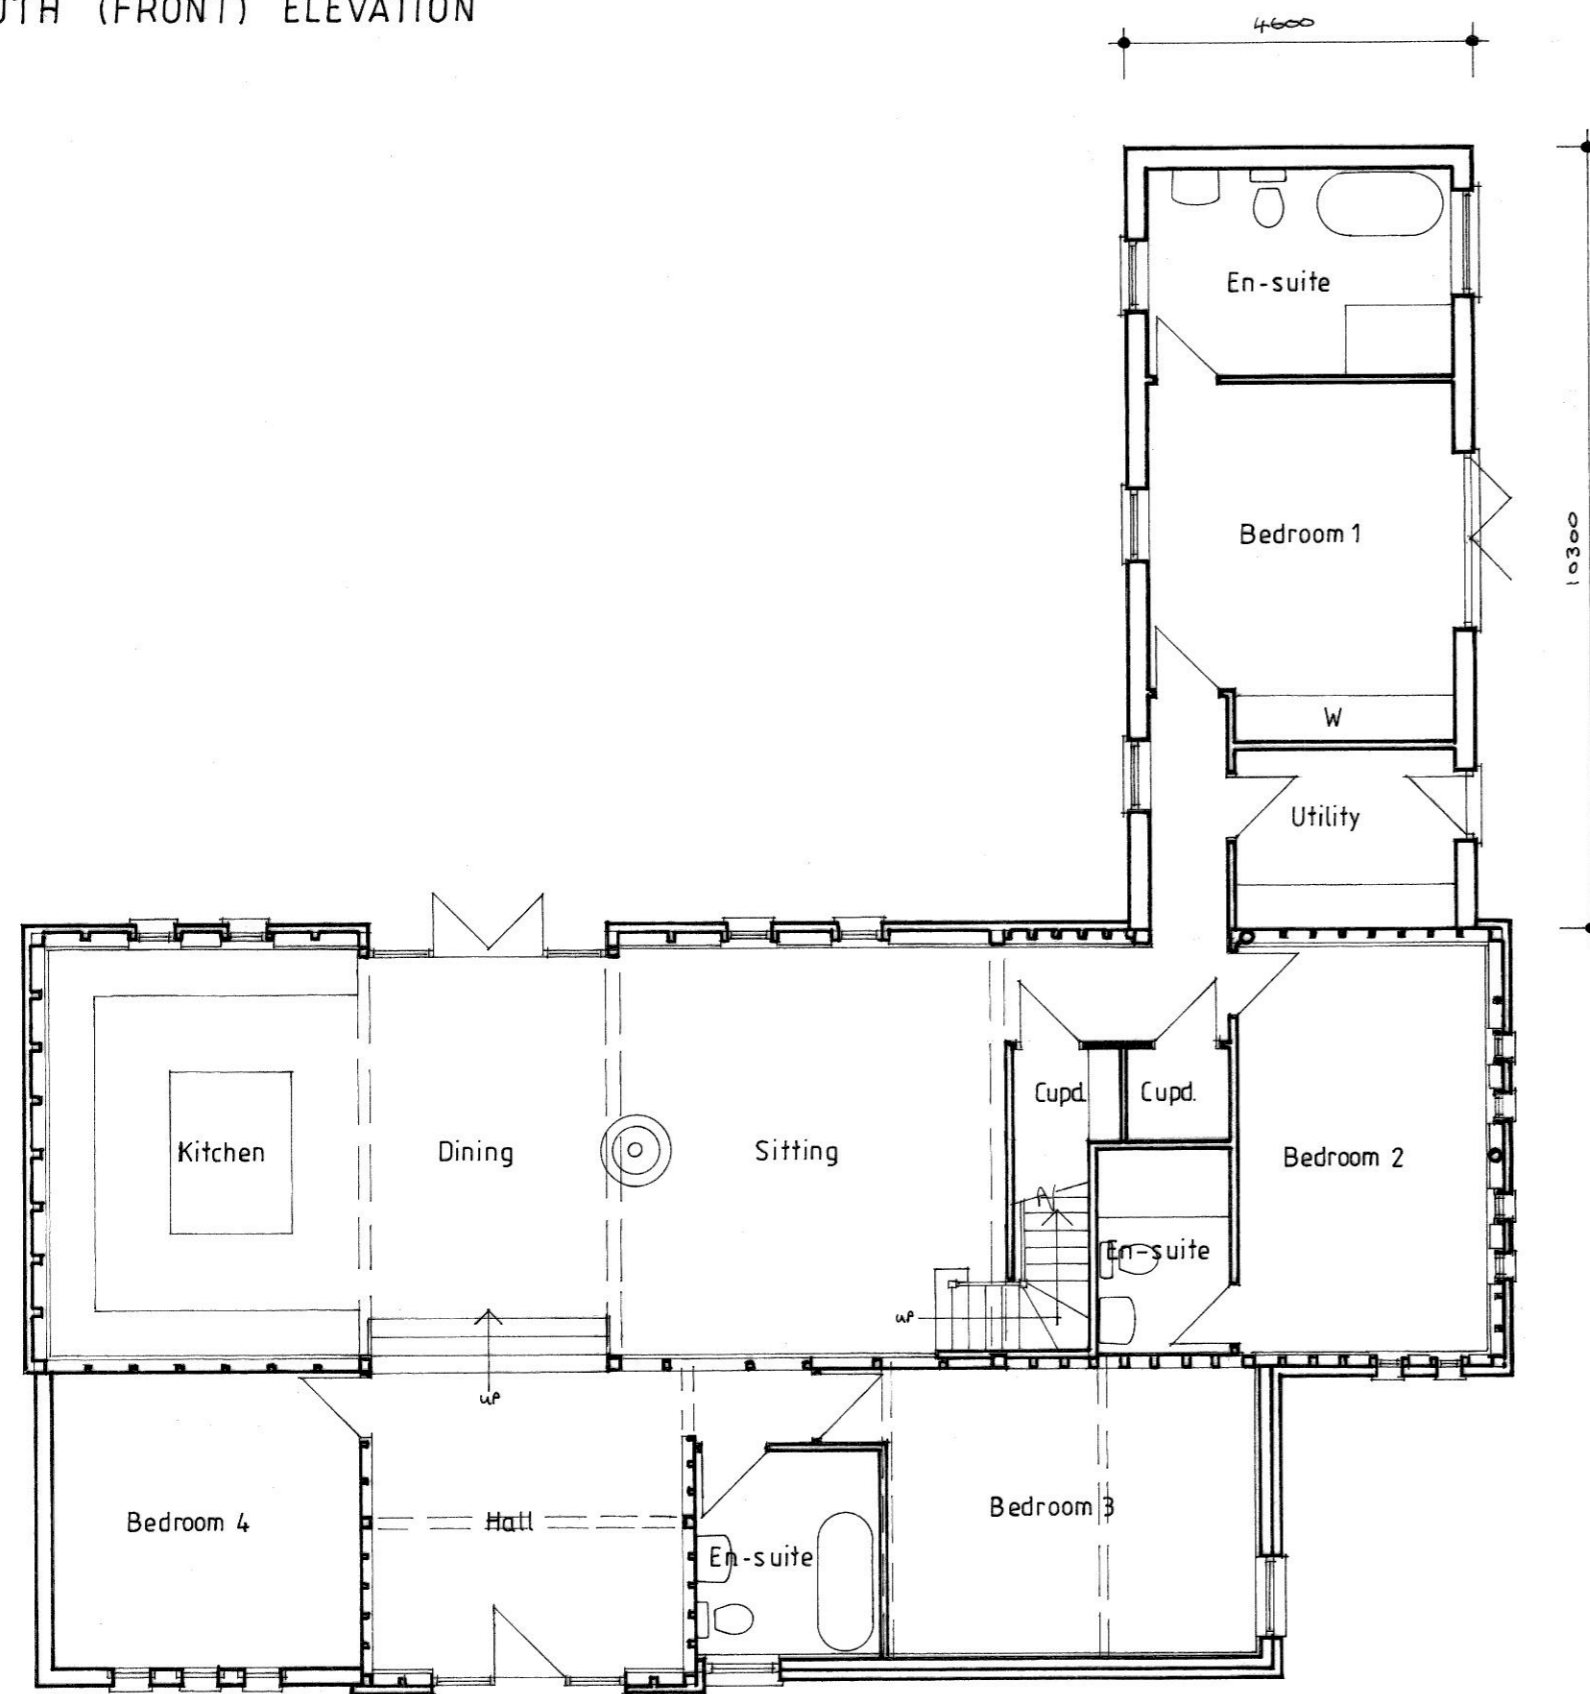

GROUND FLOOR PLAN

LES ANDREWS MCIAT

Chartered Architectural Technologist & Building Design Consultant
 Street Farm, Beck Street, Hepworth, Diss, Norfolk, IP22 2PN. Tel: 01359 254278
 MEMBER OF THE CHARTERED INSTITUTE OF ARCHITECTURAL TECHNOLOGISTS

DRAWING
 BARN - GROUND FLOOR PLAN & ELEVATIONS AS PROPOSED.

PROJECT	DRAWING NO.
BARN CONVERSION, GREEN OAK FARM, STONHAM ROAD, MICKFIELD, FOR MR. & MRS. KEEP	2312/03
SCALE	1:100 @ A2
DATE	AUGUST 2023

This drawing is Copyright of Les Andrews MCIAT and cannot be reproduced without written consent.
 Do not scale. Use figured dimensions only. All discrepancies to be reported immediately to Les Andrews MCIAT