



NORTH ELEVATION

EAST ELEVATION

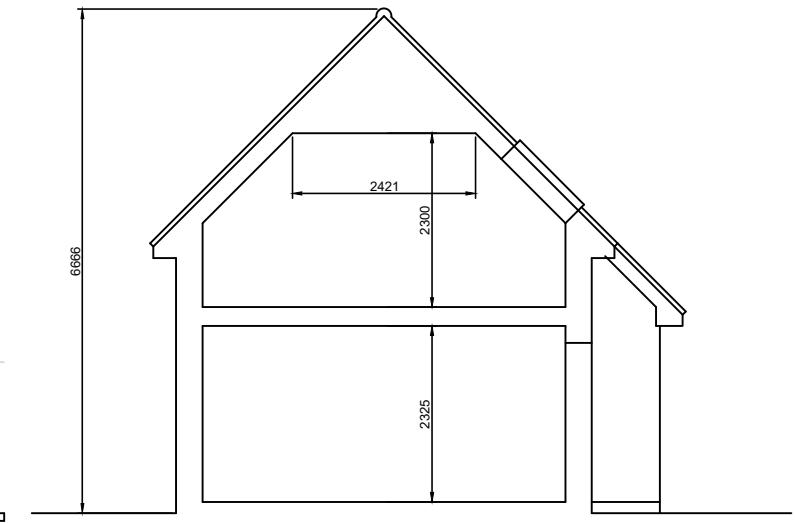

SECTION

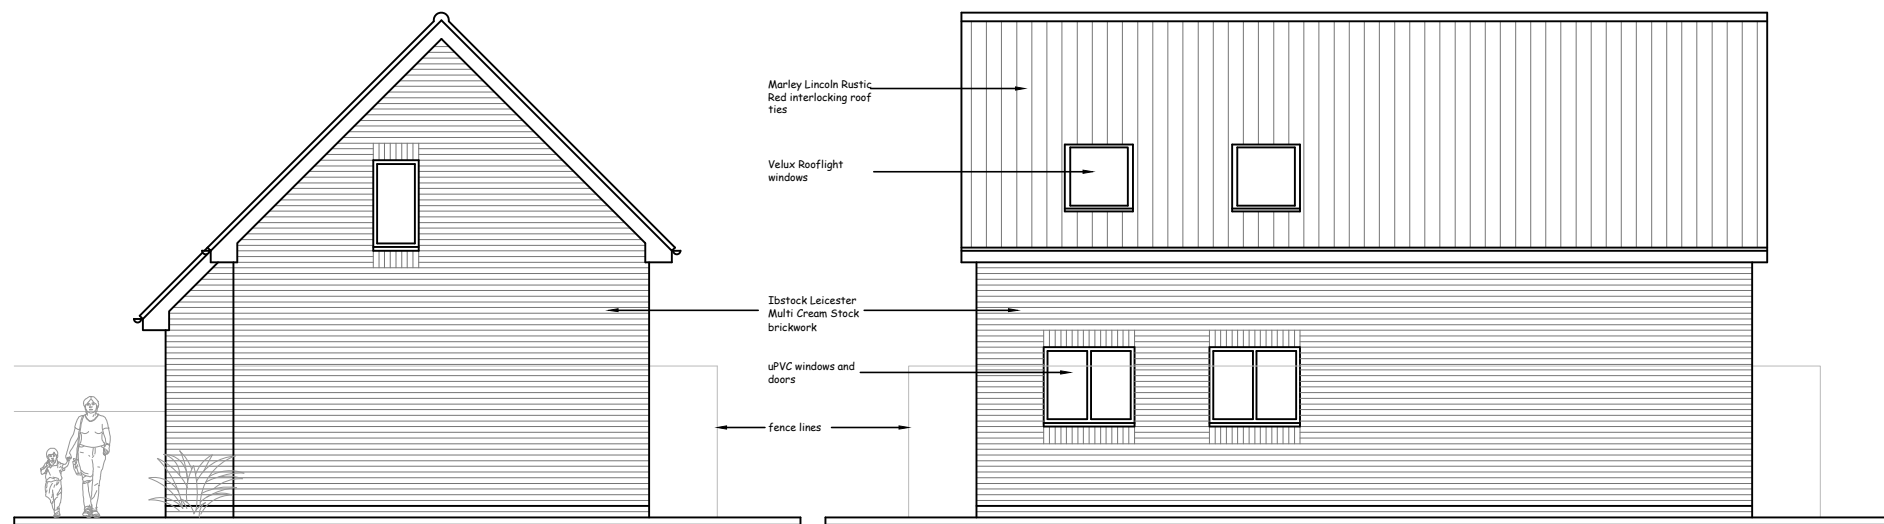

WEST ELEVATION

SOUTH ELEVATION

PROJECT TITLE: PROPOSED RESIDENTIAL DEVELOPMENT BRICKKILN ROAD MILDENHALL IP28 FOR TRI MOCHYN BACH LIMITED
DRAWING TITLE: ELEVATIONS AS PROPOSED
DATE: AUGUST 2023
SCALE: 1:100 @ A3