



NOTE:- All existing dimensions must be checked on site by the contractor prior to work commencing. Any discrepancies must be reported prior to works starting.


This Drawing is copyright and is produced solely for purposes of the Project Stage noted below. It may not in any form be used or reproduced in part or whole for any other purpose.

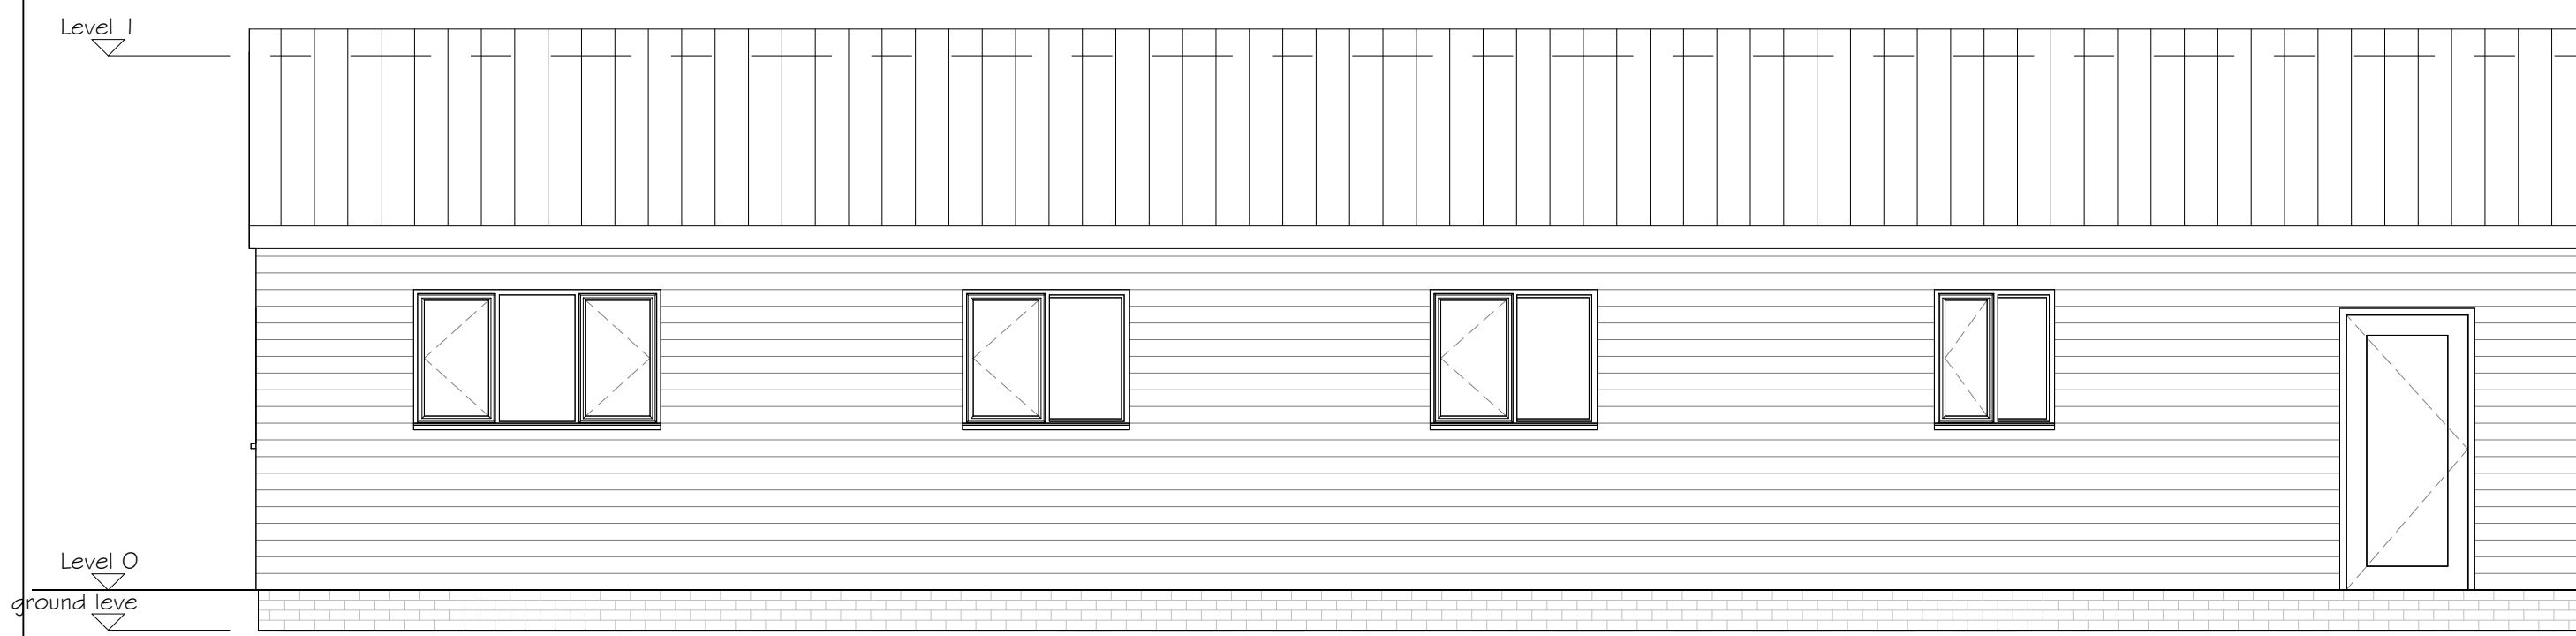


**2 EAST ELEVATION**  
1 : 50

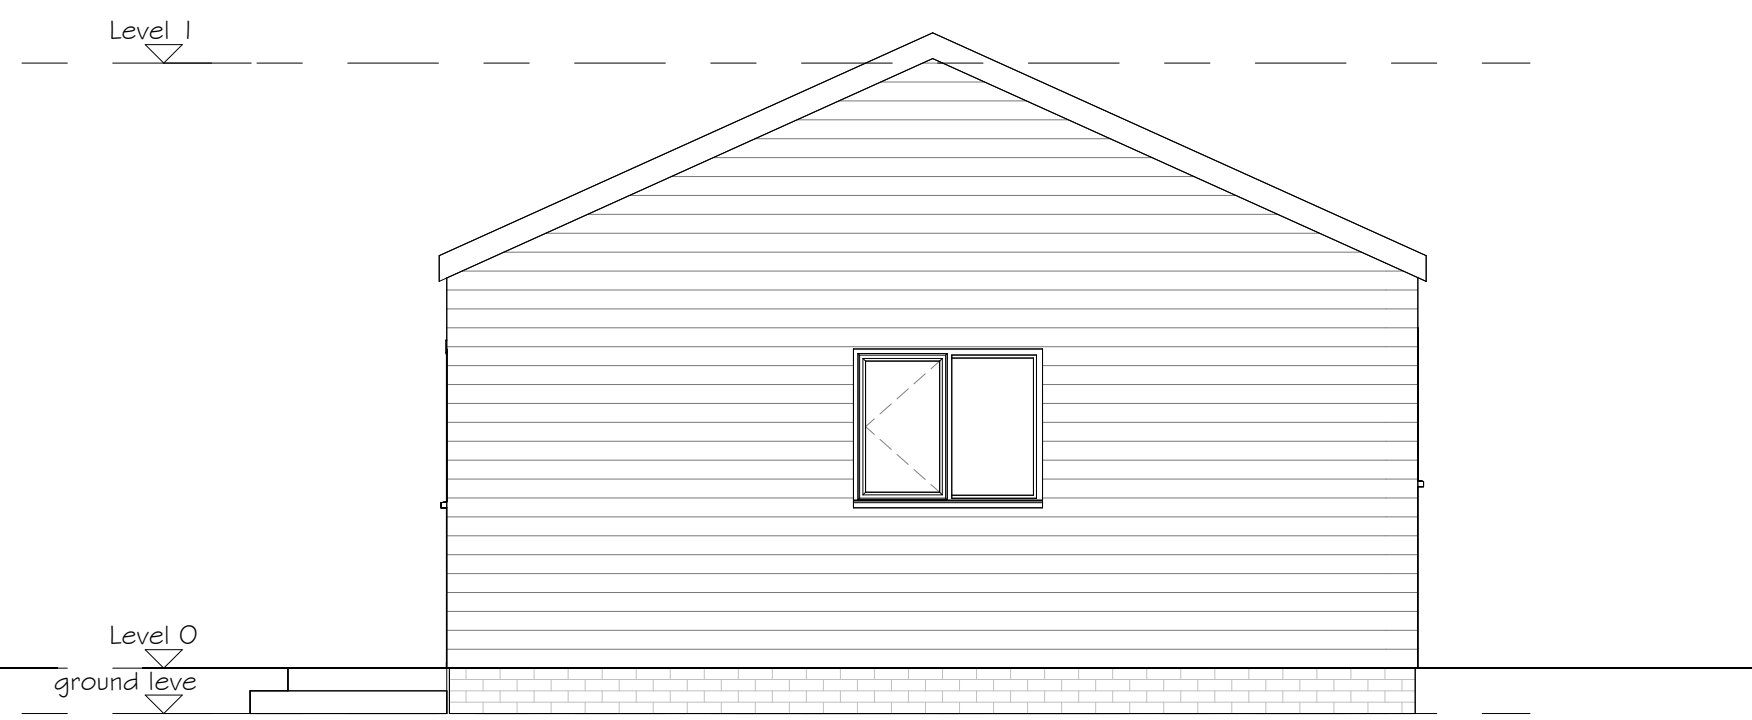


**3 SOUTH ELEVATION**  
1 : 50

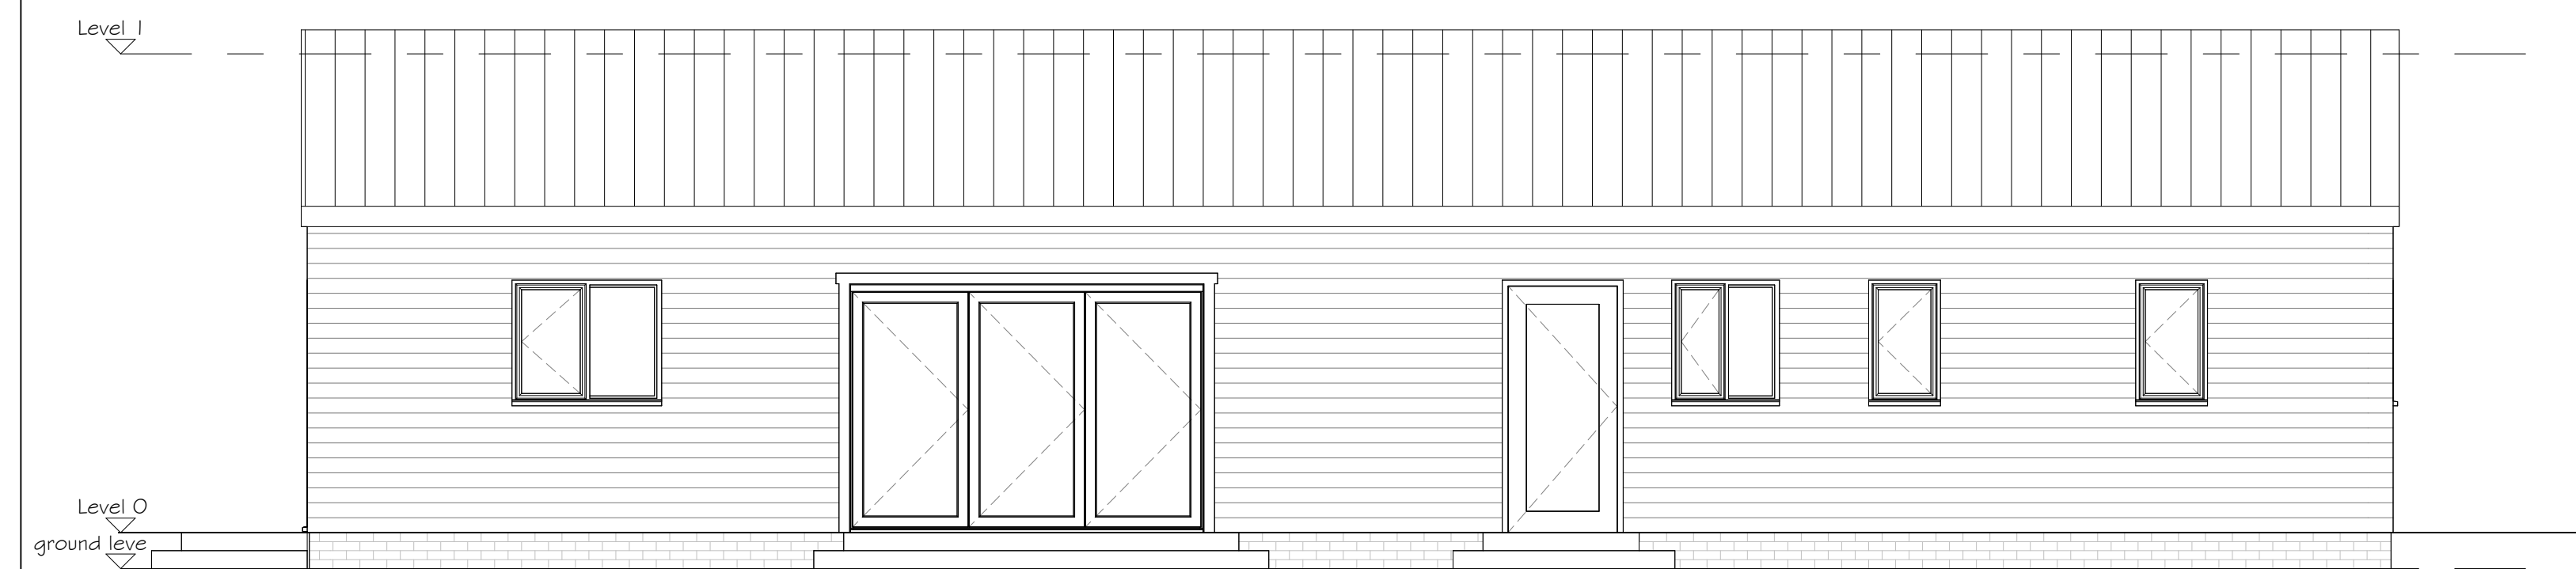


**4 WEST ELEVATION**  
1 : 50

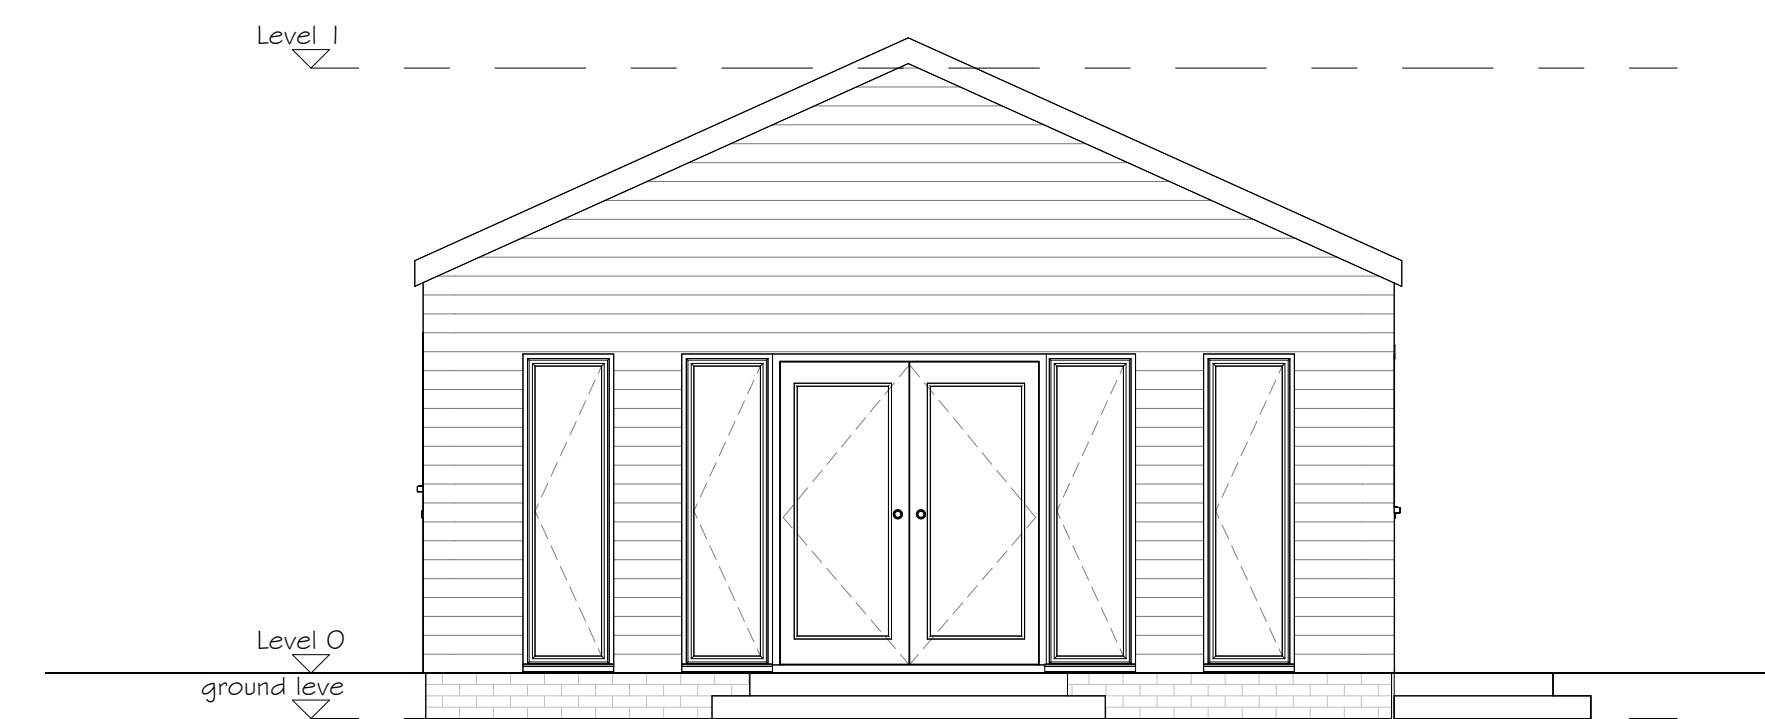

**5 NORTH ELEVATION**  
1 : 50

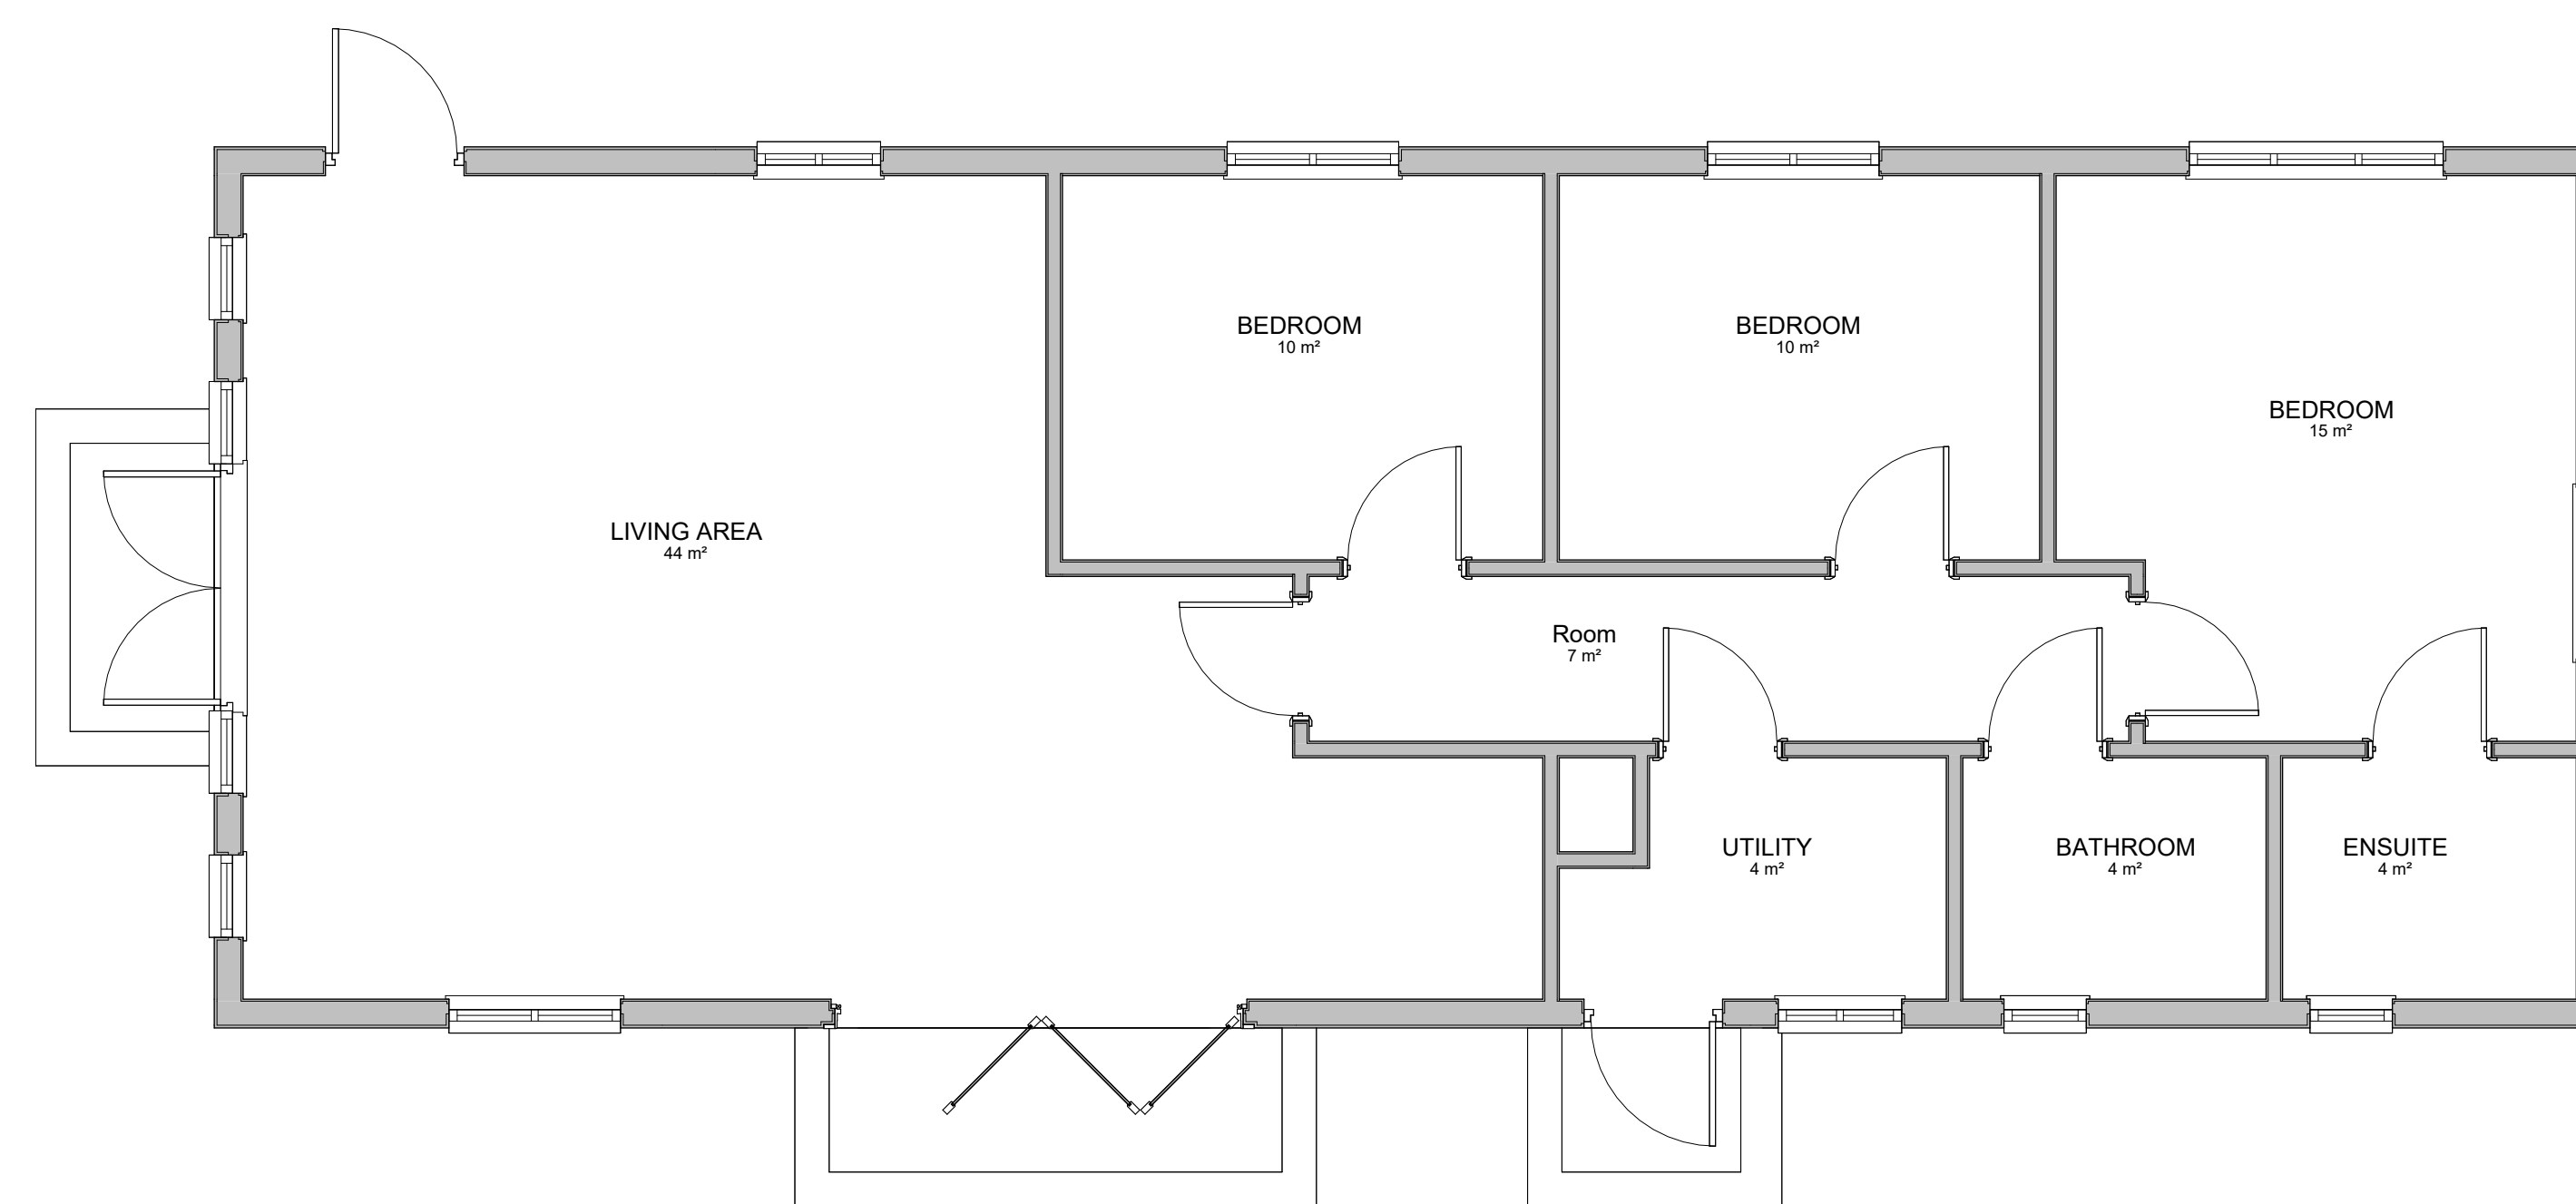

**1 EXISTING PLAN**  
1 : 50

 

VISUAL SCALE 1:50 @ A1

No.	Description	Date

Stage <b>PLANNING</b>		
Project <b>EXTENSION TO ANNEX</b>		
Client <b>DOLLY RIDDICH</b>		
Project Address <b>EL NIDO, PAICE LANE, MEDSTEAD, ALTON, HAMPSHIRE</b>		
Title <b>EXISTING PLANS AND ELEVATION</b>		
Drawn by CM	Checked by AN	Project no <b>2305</b>
Date <b>06.06.23</b>		
Scale As Note	Drawing no <b>PL03</b>	Rev 