


0m 10m 20m 30m 40m 50m  
VISUAL SCALE 1:500 @ A1

**1** SITE PLAN EXISTING  
1 : 500



**2** SITE PLAN PROPOSED  
1 : 500

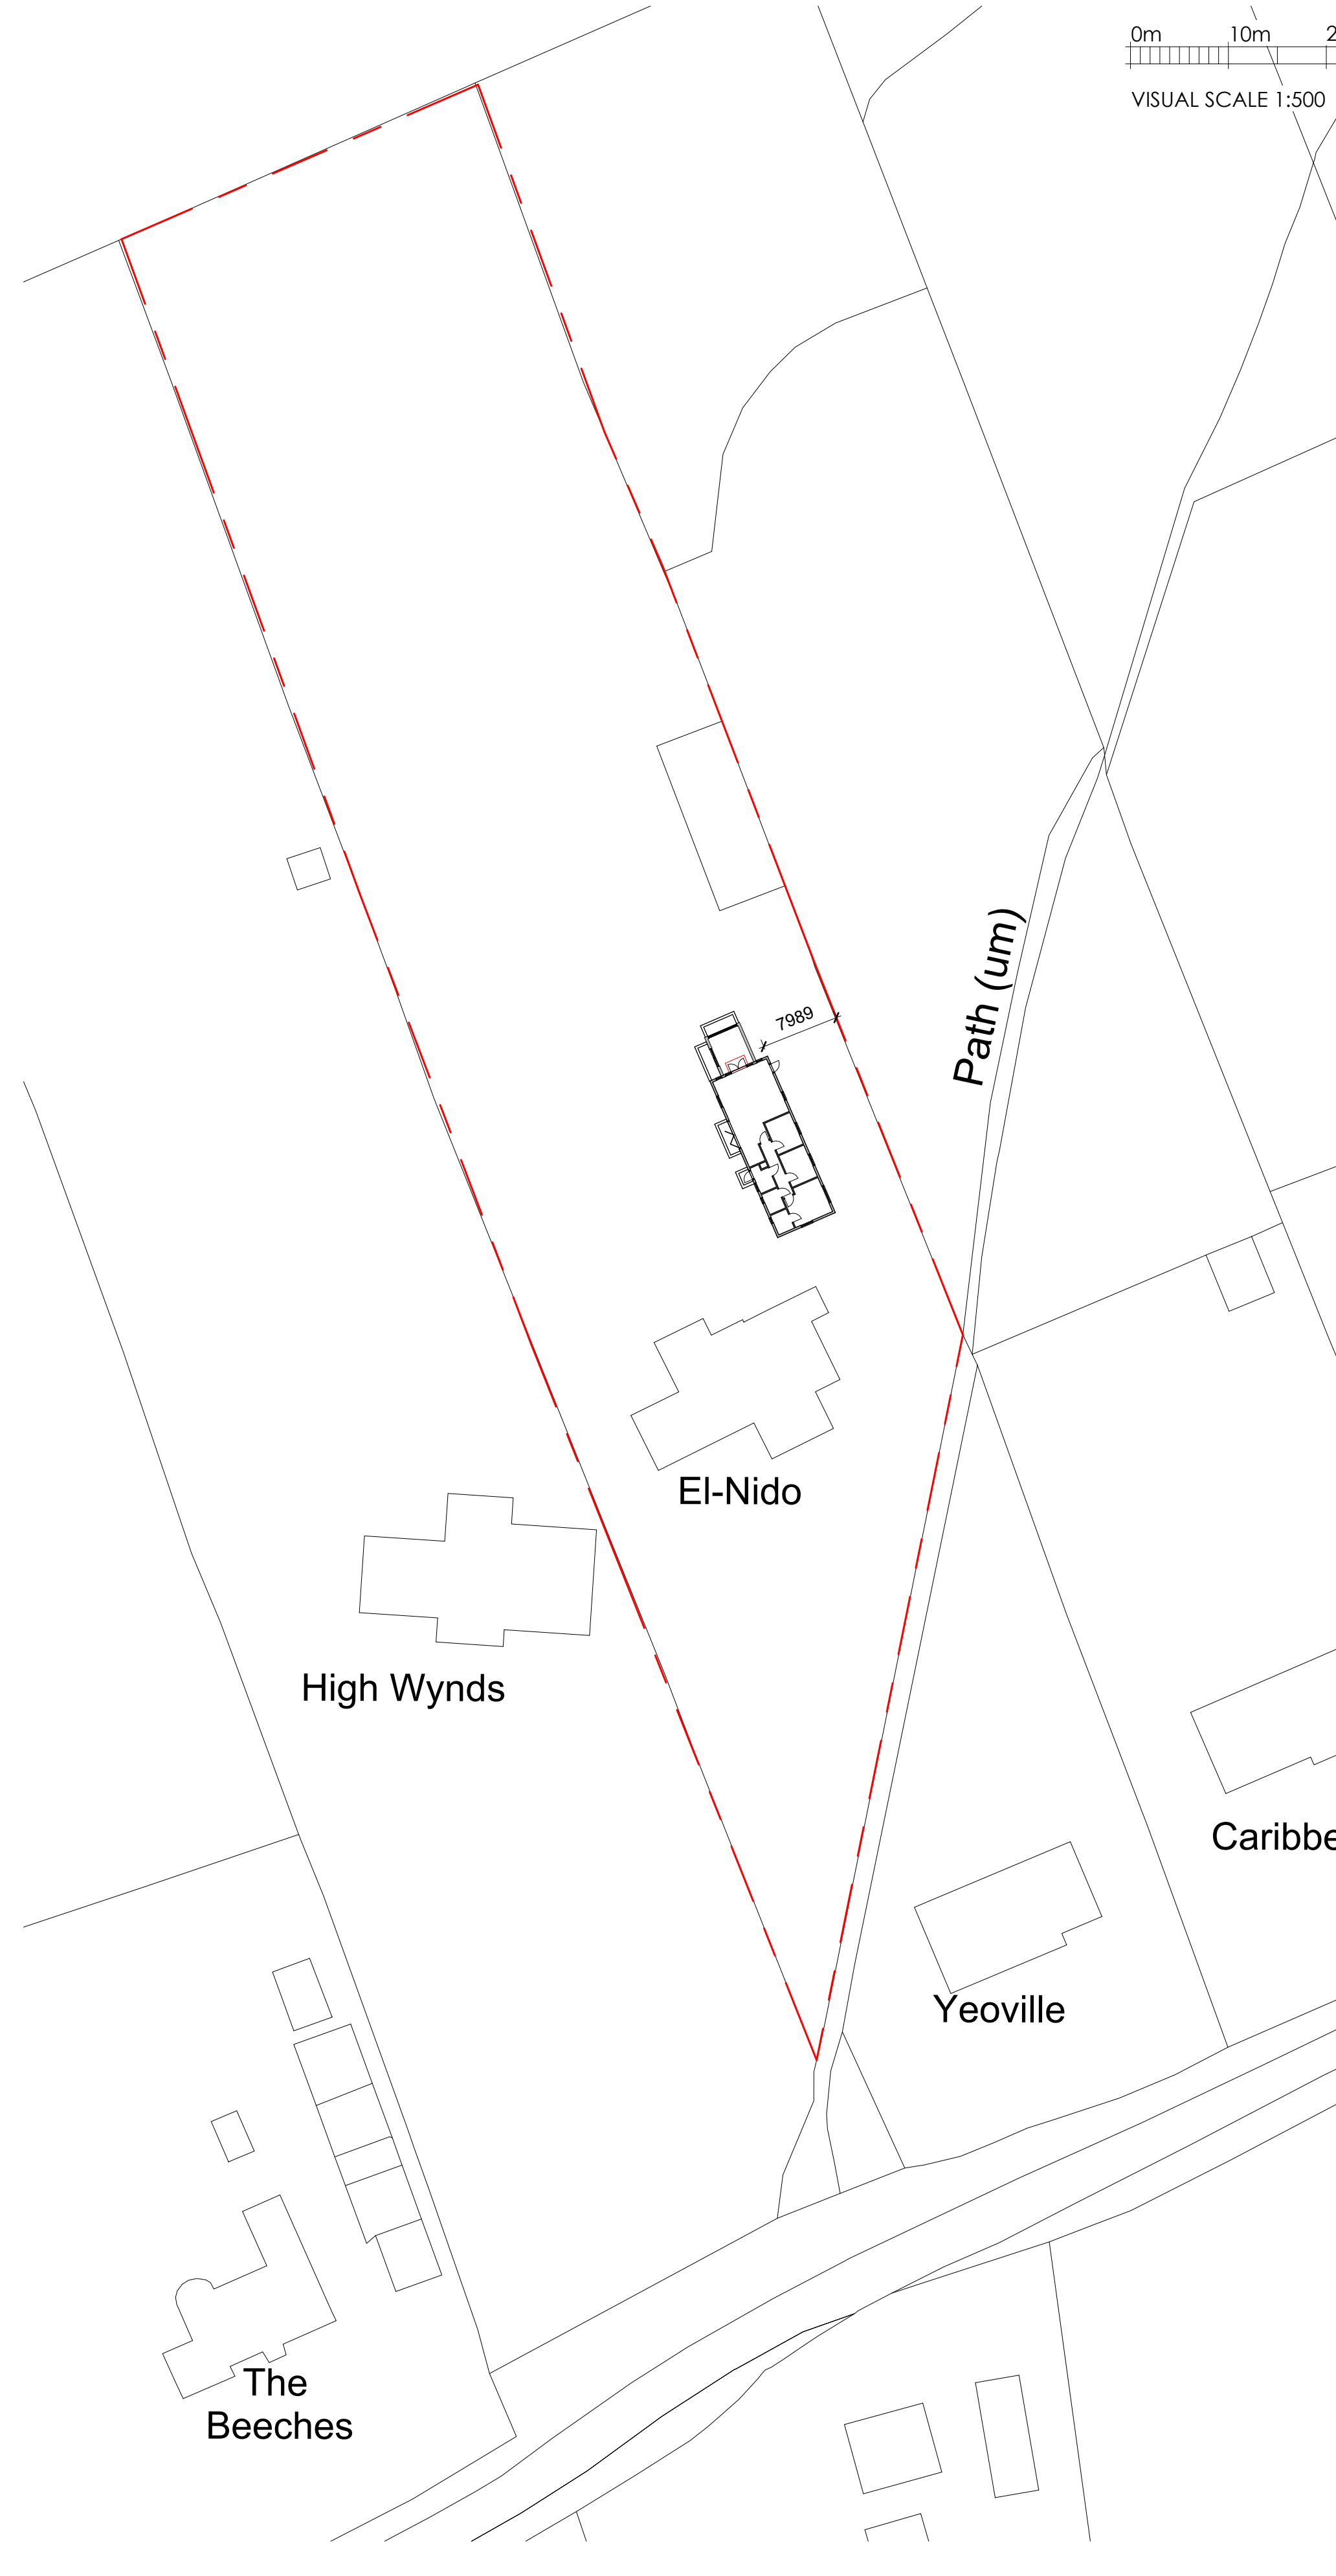

56 Telegraph Lane, Four Marks, Alton, GU34 5AX  
Tel: 07977007820  
www.1st-architects.com

NOTE:- All existing dimensions must be checked on site by the contractor prior to work commencing. Any discrepancies must be reported prior to works starting.

This Drawing is copyright and is produced solely for purposes of the Project Stage noted below. It may not in any form be used or reproduced in part or whole for any other purpose.

No.	Description	Date

Stage  
**PLANNING**

Project  
**EXTENSION TO ANNEX**

Client  
**DOLLY RIDDICH**

Project Address  
**EL NIDO, PAICE LANE,  
MEDSTEAD, ALTON, HAMPSHIRE**

Title  
**SITE PLANS**

Drawn by CM	Checked by AN	Project no <b>2305</b>
----------------	------------------	---------------------------

Date  
**06.06.23**

Scale As Note	Drawing no <b>PL02</b>	Rev 
------------------	---------------------------	---------