


NOTE:- All existing dimensions must be checked on site by the contractor prior to work commencing. Any discrepancies must be reported prior to works starting.

This Drawing is copyright and is produced solely for purposes of the Project Stage noted below. It may not in any form be used or reproduced in part or whole for any other purpose.

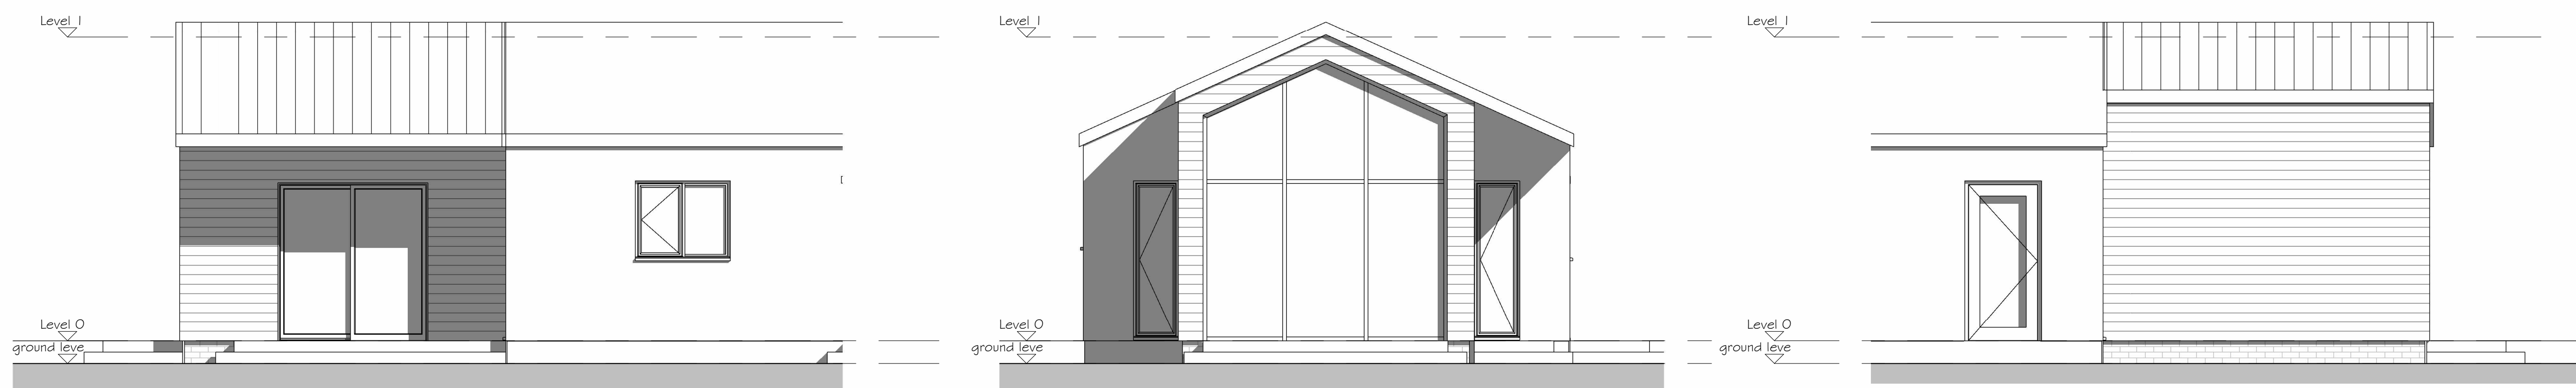


2 WEST ELEVATION
1 : 50

3 NORTH ELEVATION
1 : 50


4 EAST ELEVATION
1 : 50

NOTES

- ROOF FINISH - TILE FINISH TO MATCH EXISTING
- WALLS - HORIZONTAL CLADDING TO MATCH EXISTING
- WINDOWS - UPVC TO MATCH EXISTING
- ROOF FACIA - UPVC TO MATCH EXISTING
- RAINWATER - UPVC TO MATCH EXISTING

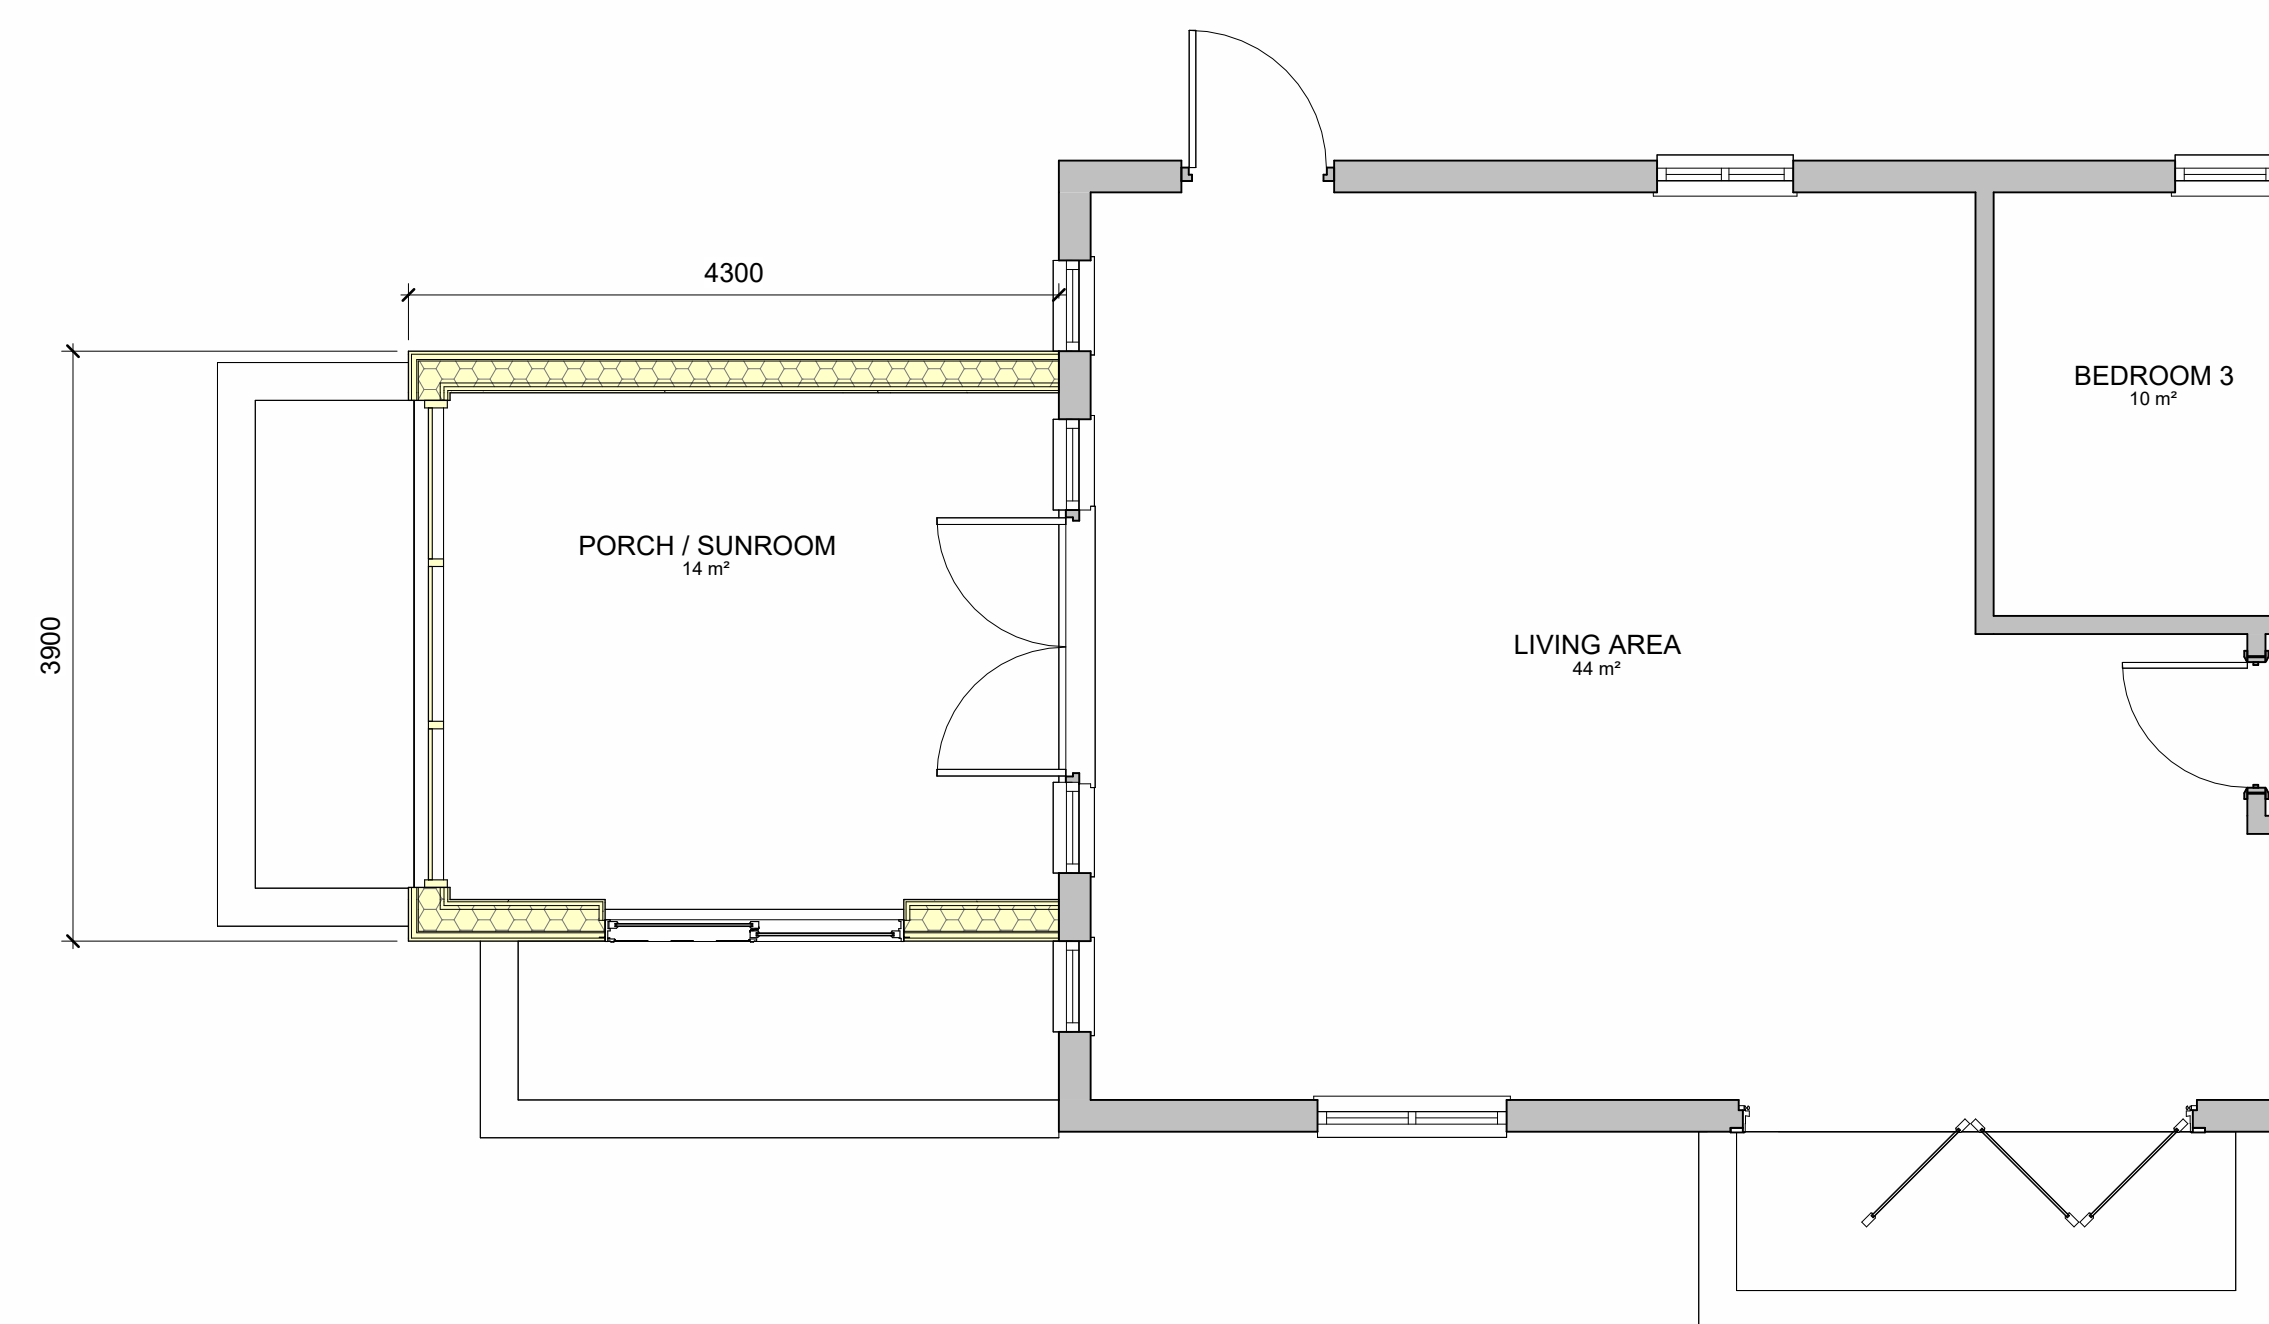

1 PROPOSED
1 : 50

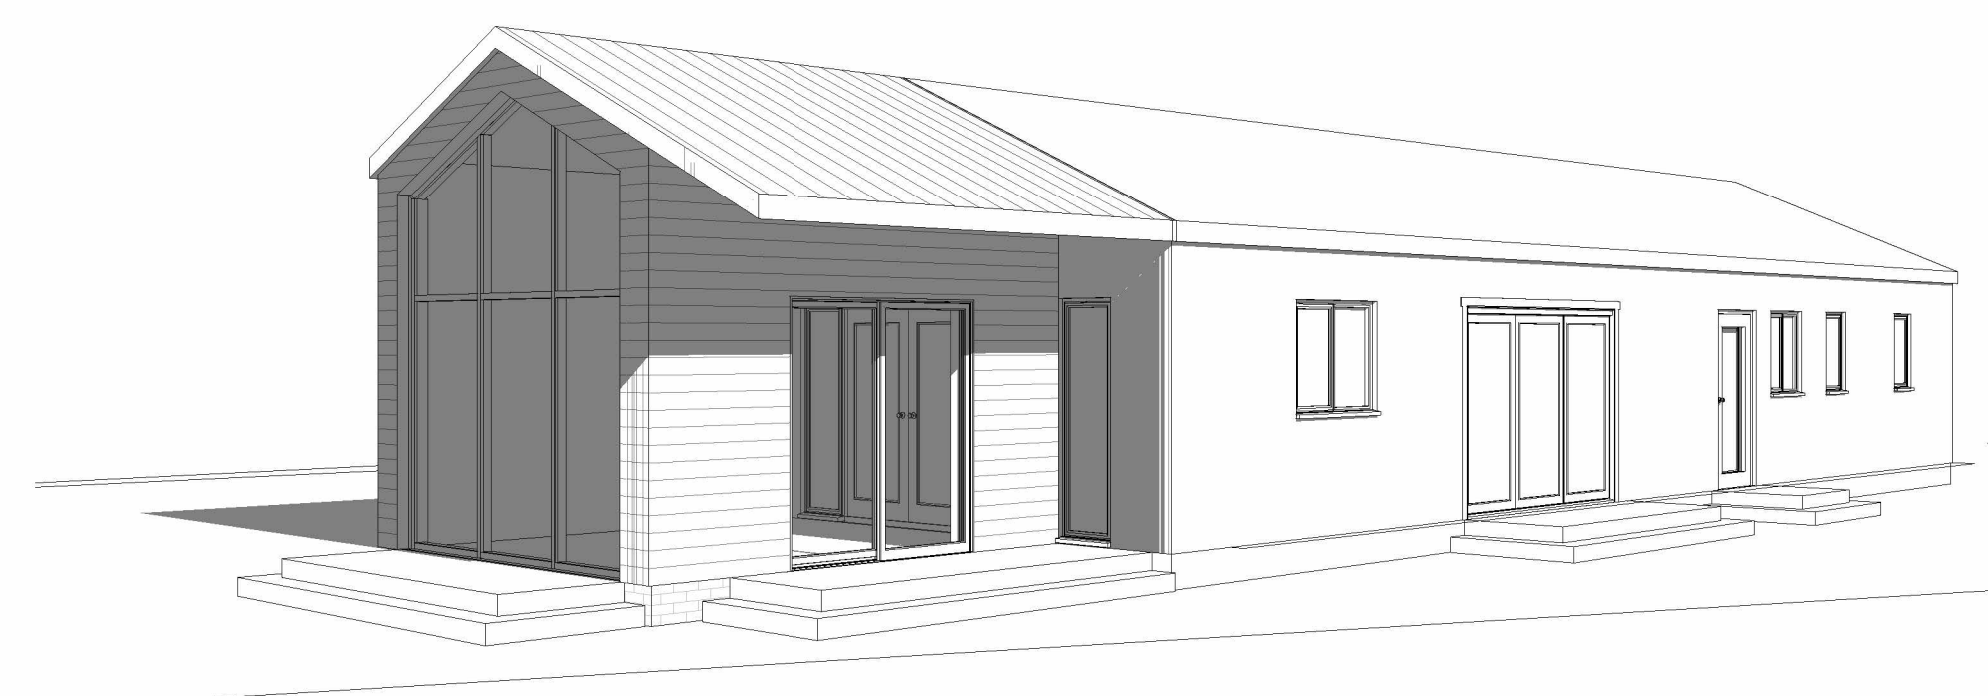

5 3D View 1



VISUAL SCALE 1:50 @ A1

No.	Description	Date

Stage
PLANNING

Project
EXTENSION TO ANNEX

Client
DOLLY RIDDICH

Project Address
**EL NIDO, PAICE LANE,
MEDSTEAD, ALTON, HAMPSHIRE**

Title
**PROPOSED PLANS AND
ELEVATIONS**

Drawn by
CM

Checked by
AN

Project no
2305

Date
06.06.23

Scale
As Note

Drawing no
PL04

Rev