


EXISTING SOUTH EAST ELEVATION (YARD)

MATERIALS:-
ROOF - NATURAL SLATES
WALLS - RED BRICKWORK

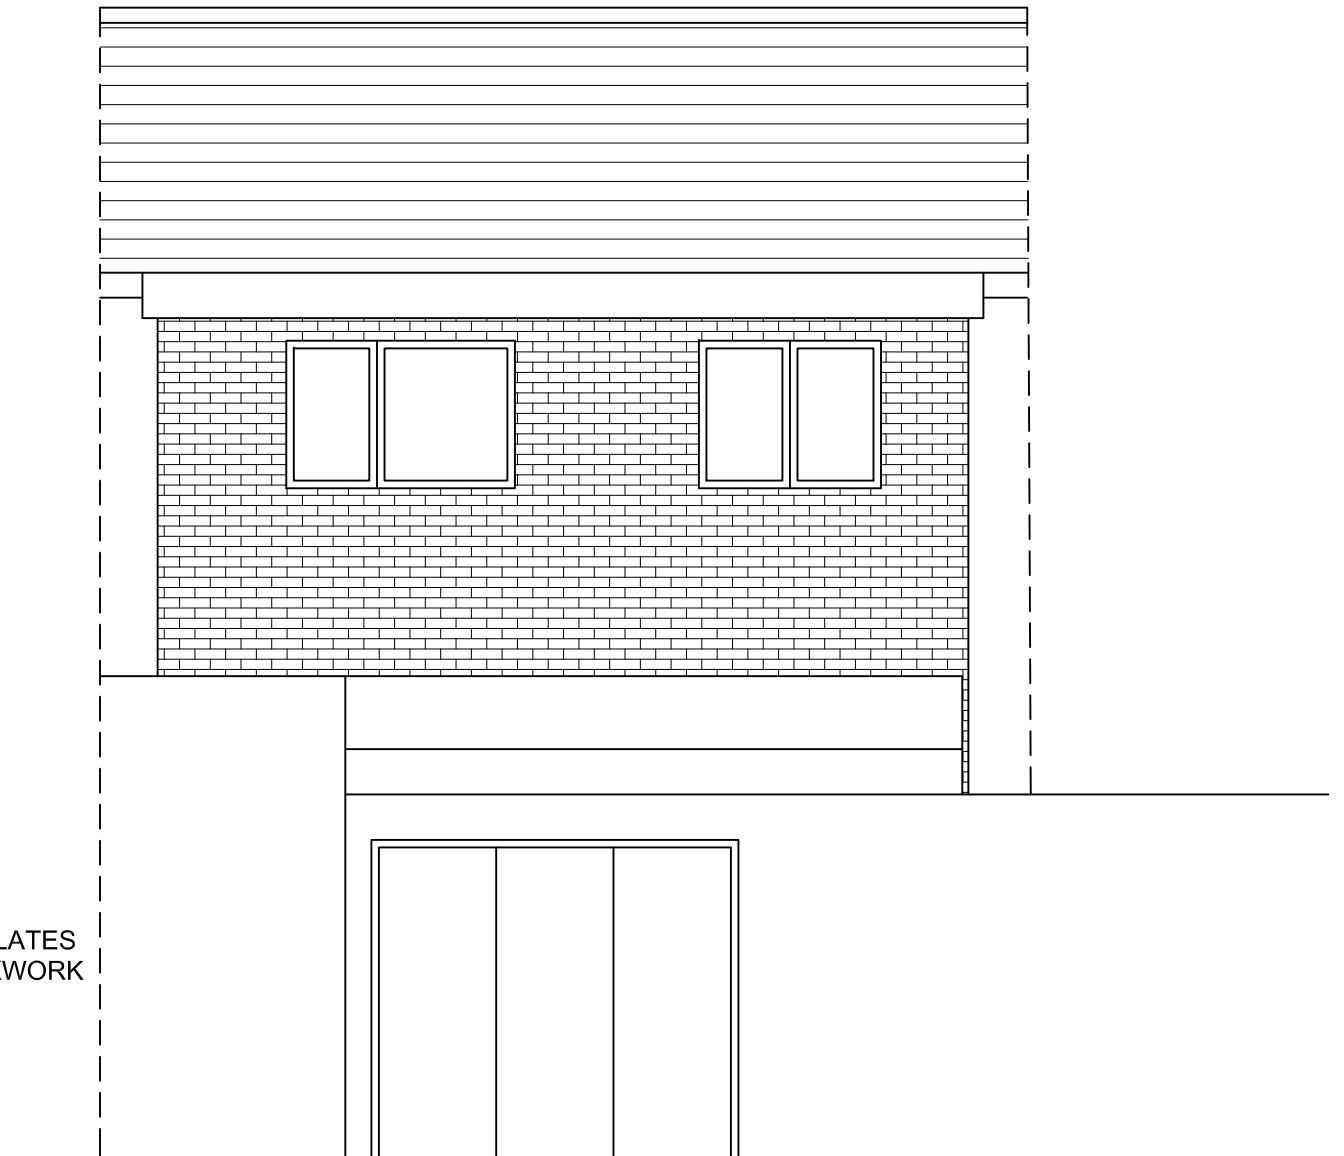

EXISTING SOUTH EAST ELEVATION (LANE)



14-16 Bridge Street, Amble, Northumberland, NE65 0DR
Tel (01665) 711 336 Email info@kbsurveying.co.uk

Title EXISTING PLANS 29 FRONT STREET, NEWBIGGIN NE64 6NU		
Drawn KB	Scale 1:50@A3	Date 19.01.23
Drawing No. 3928/004		