




Rear Elevation 1:100

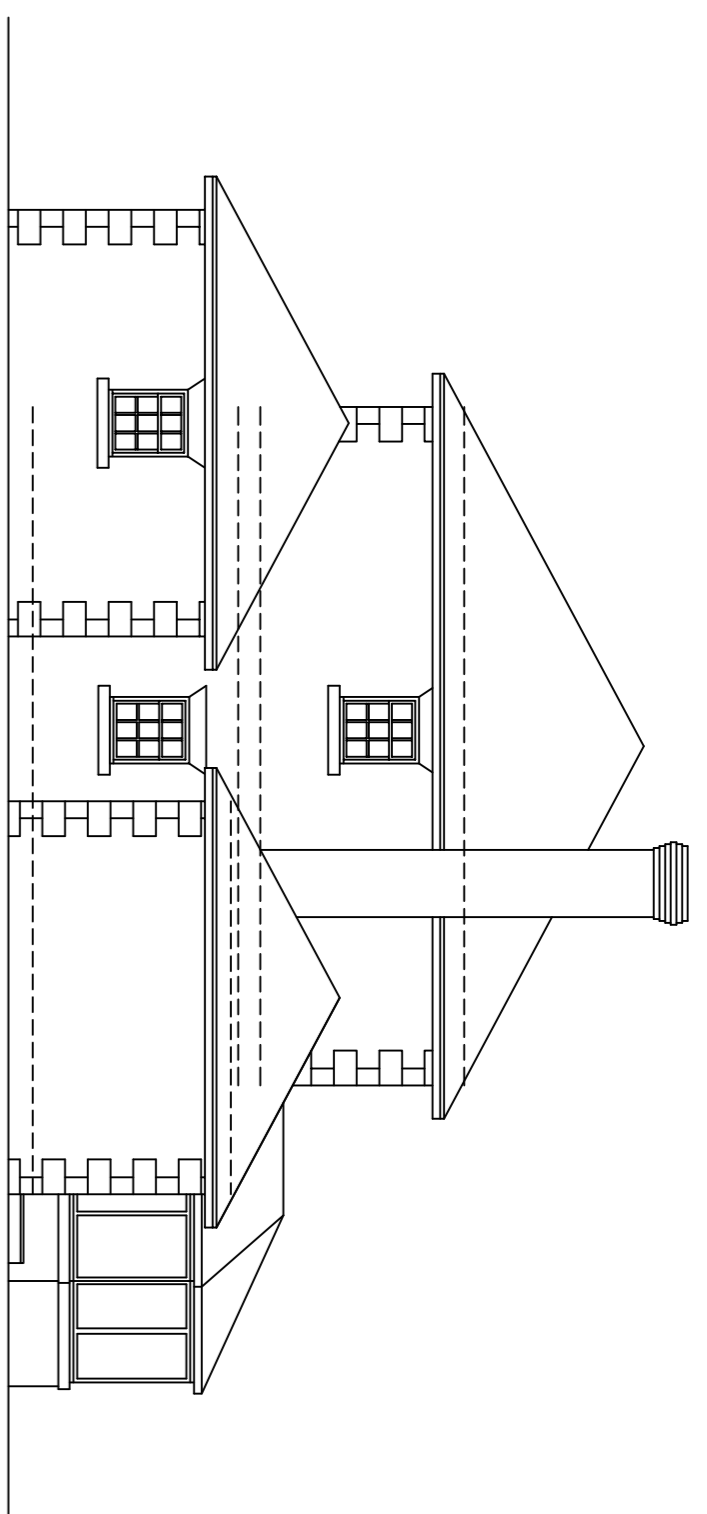


Side Elevation 1:100

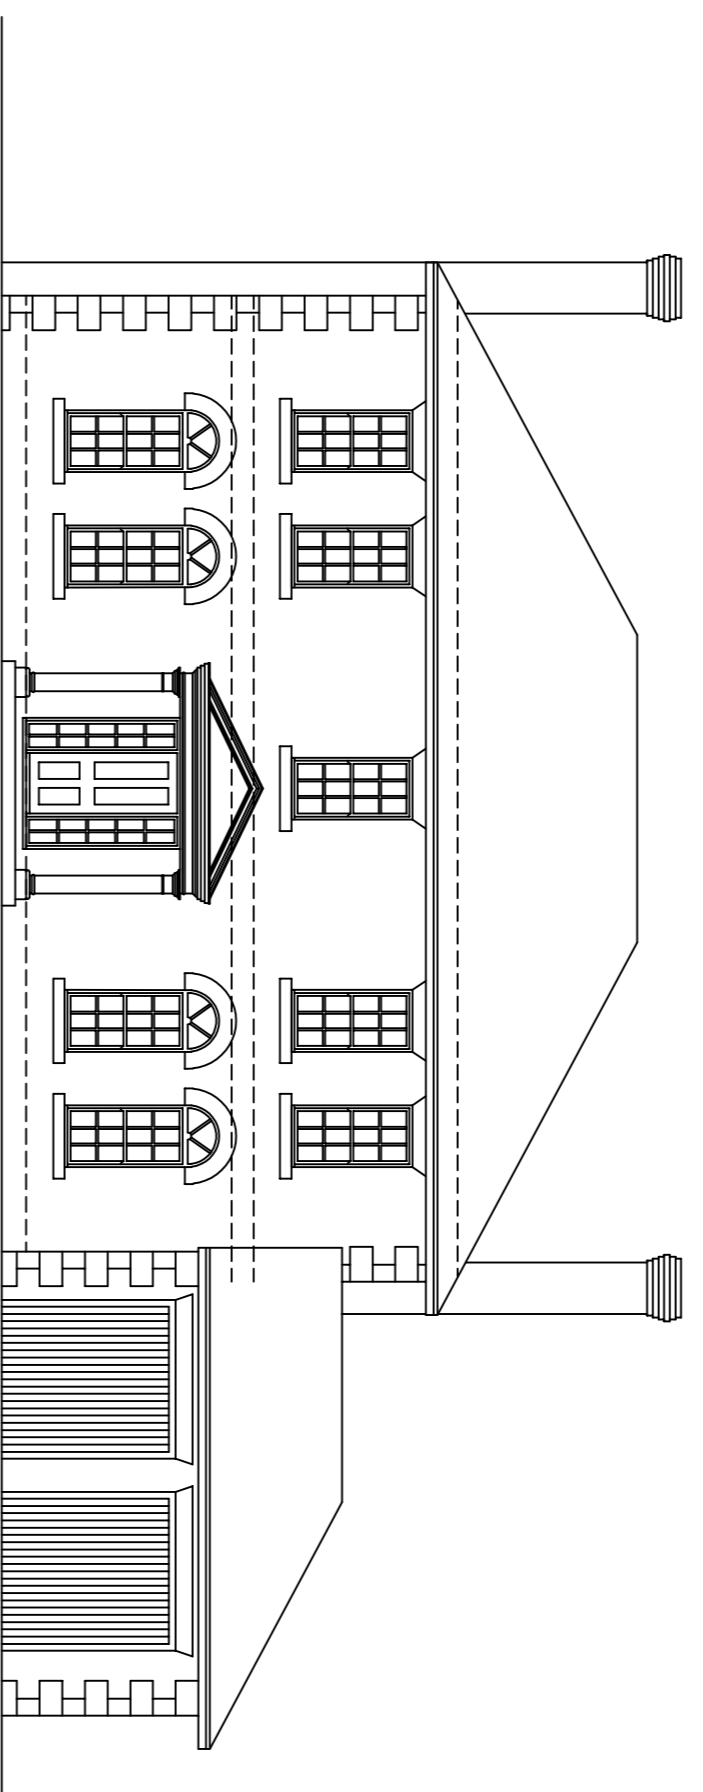



Front Elevation 1:100

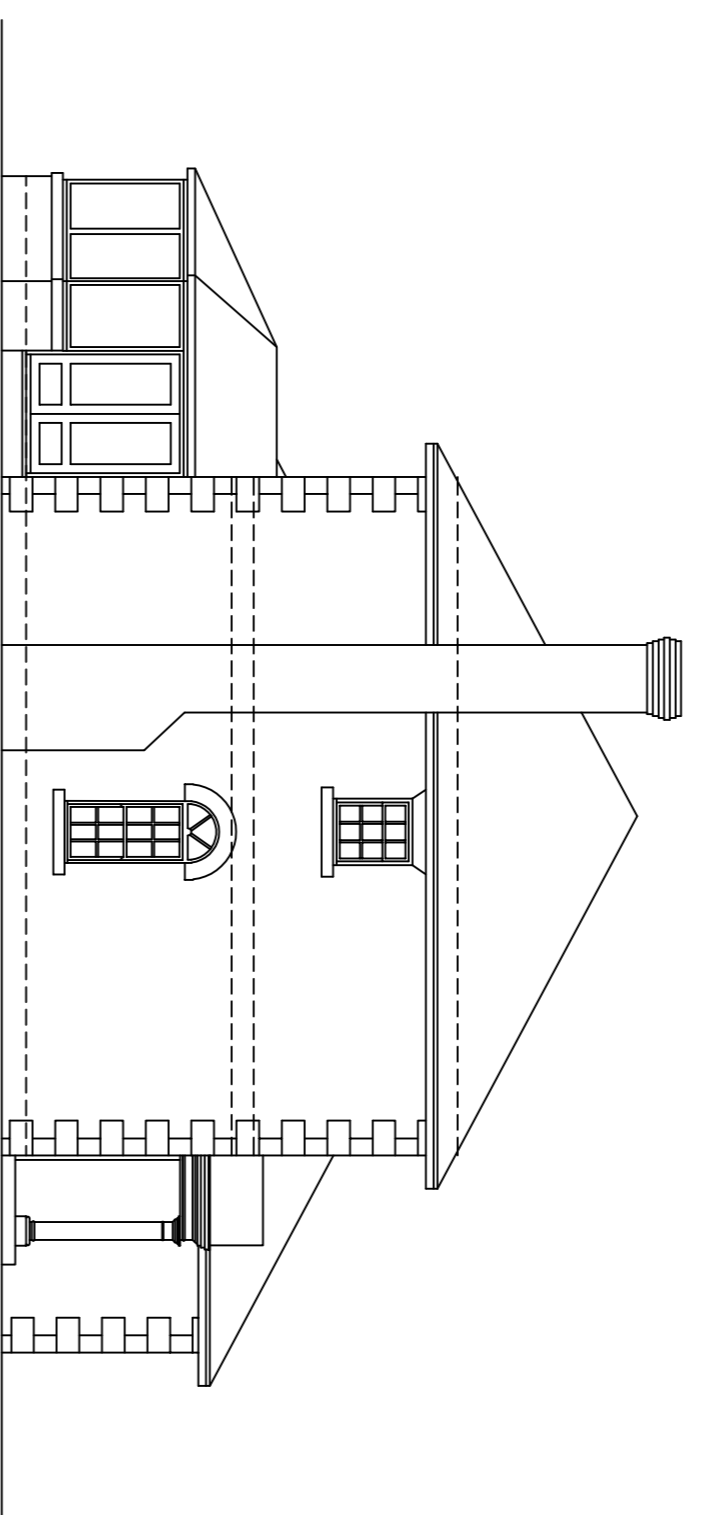


Side Elevation 1:100

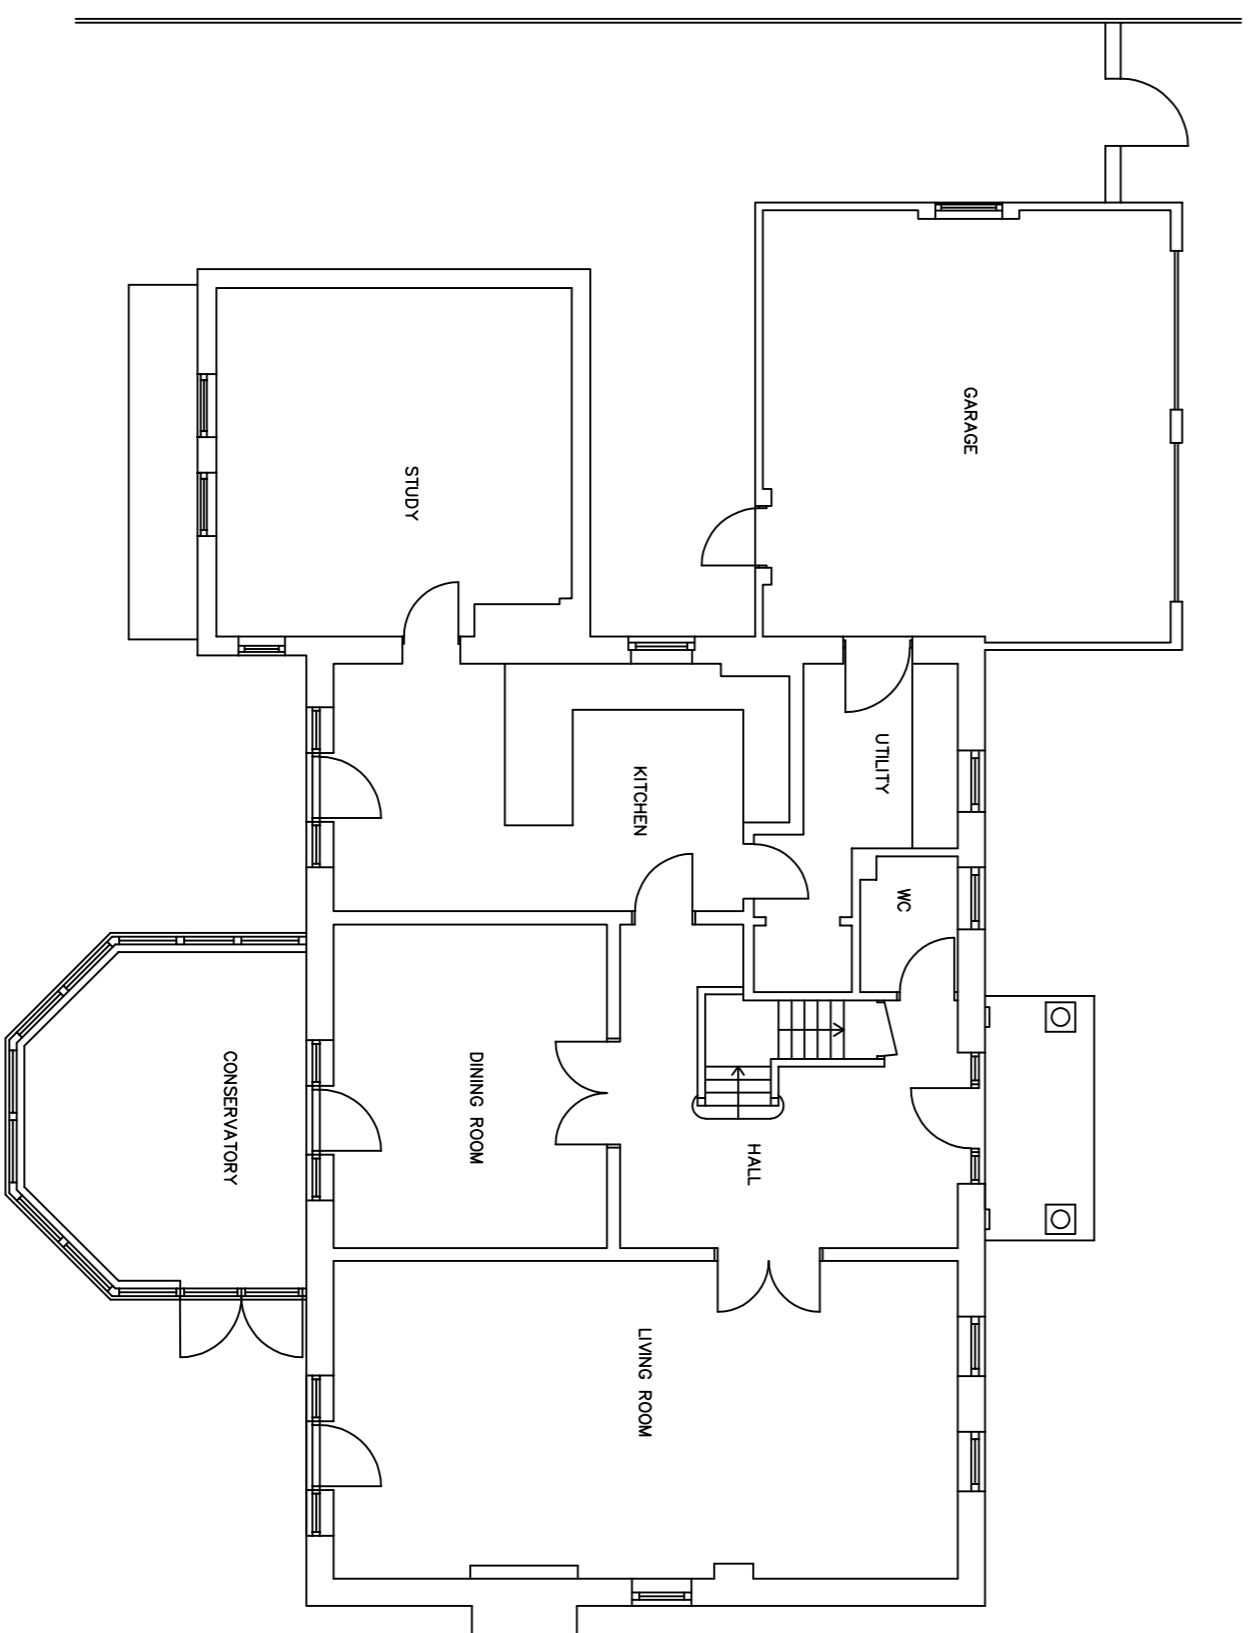


Ground Floor Plan 1:100

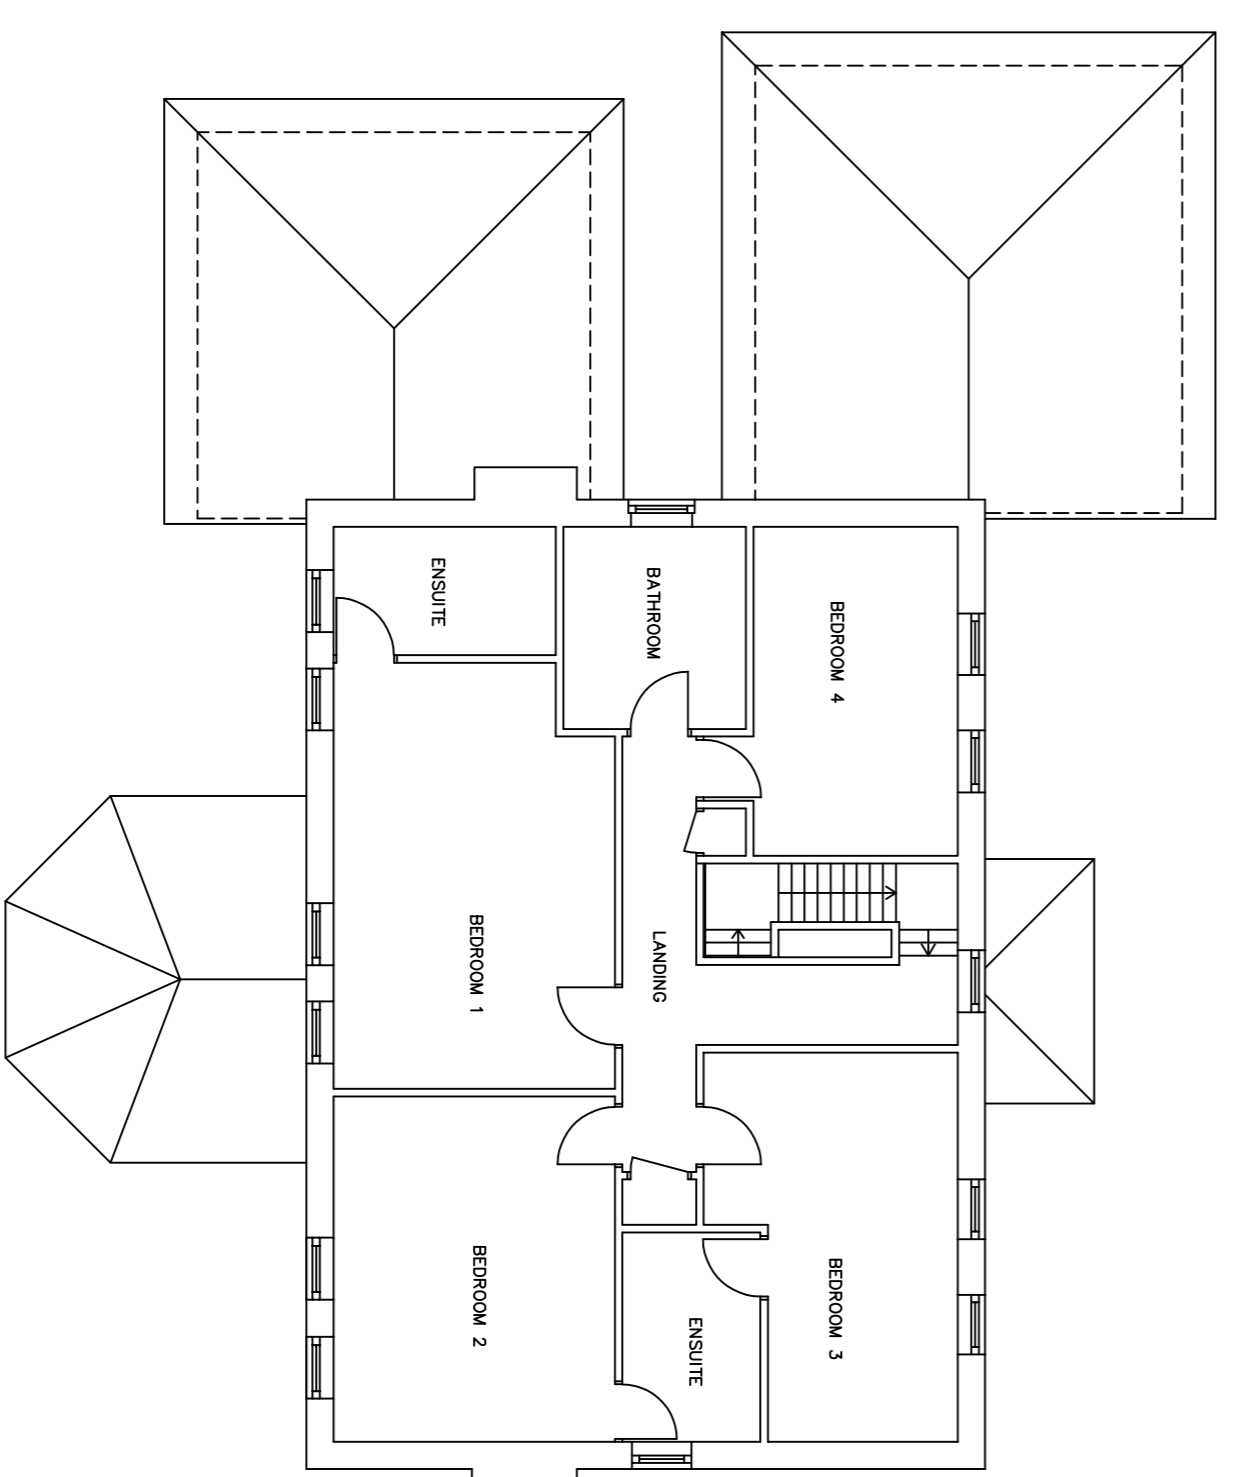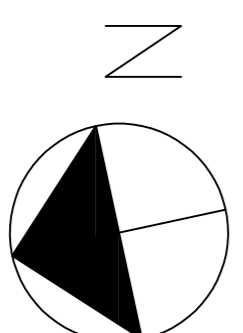

First Floor Plan 1:100

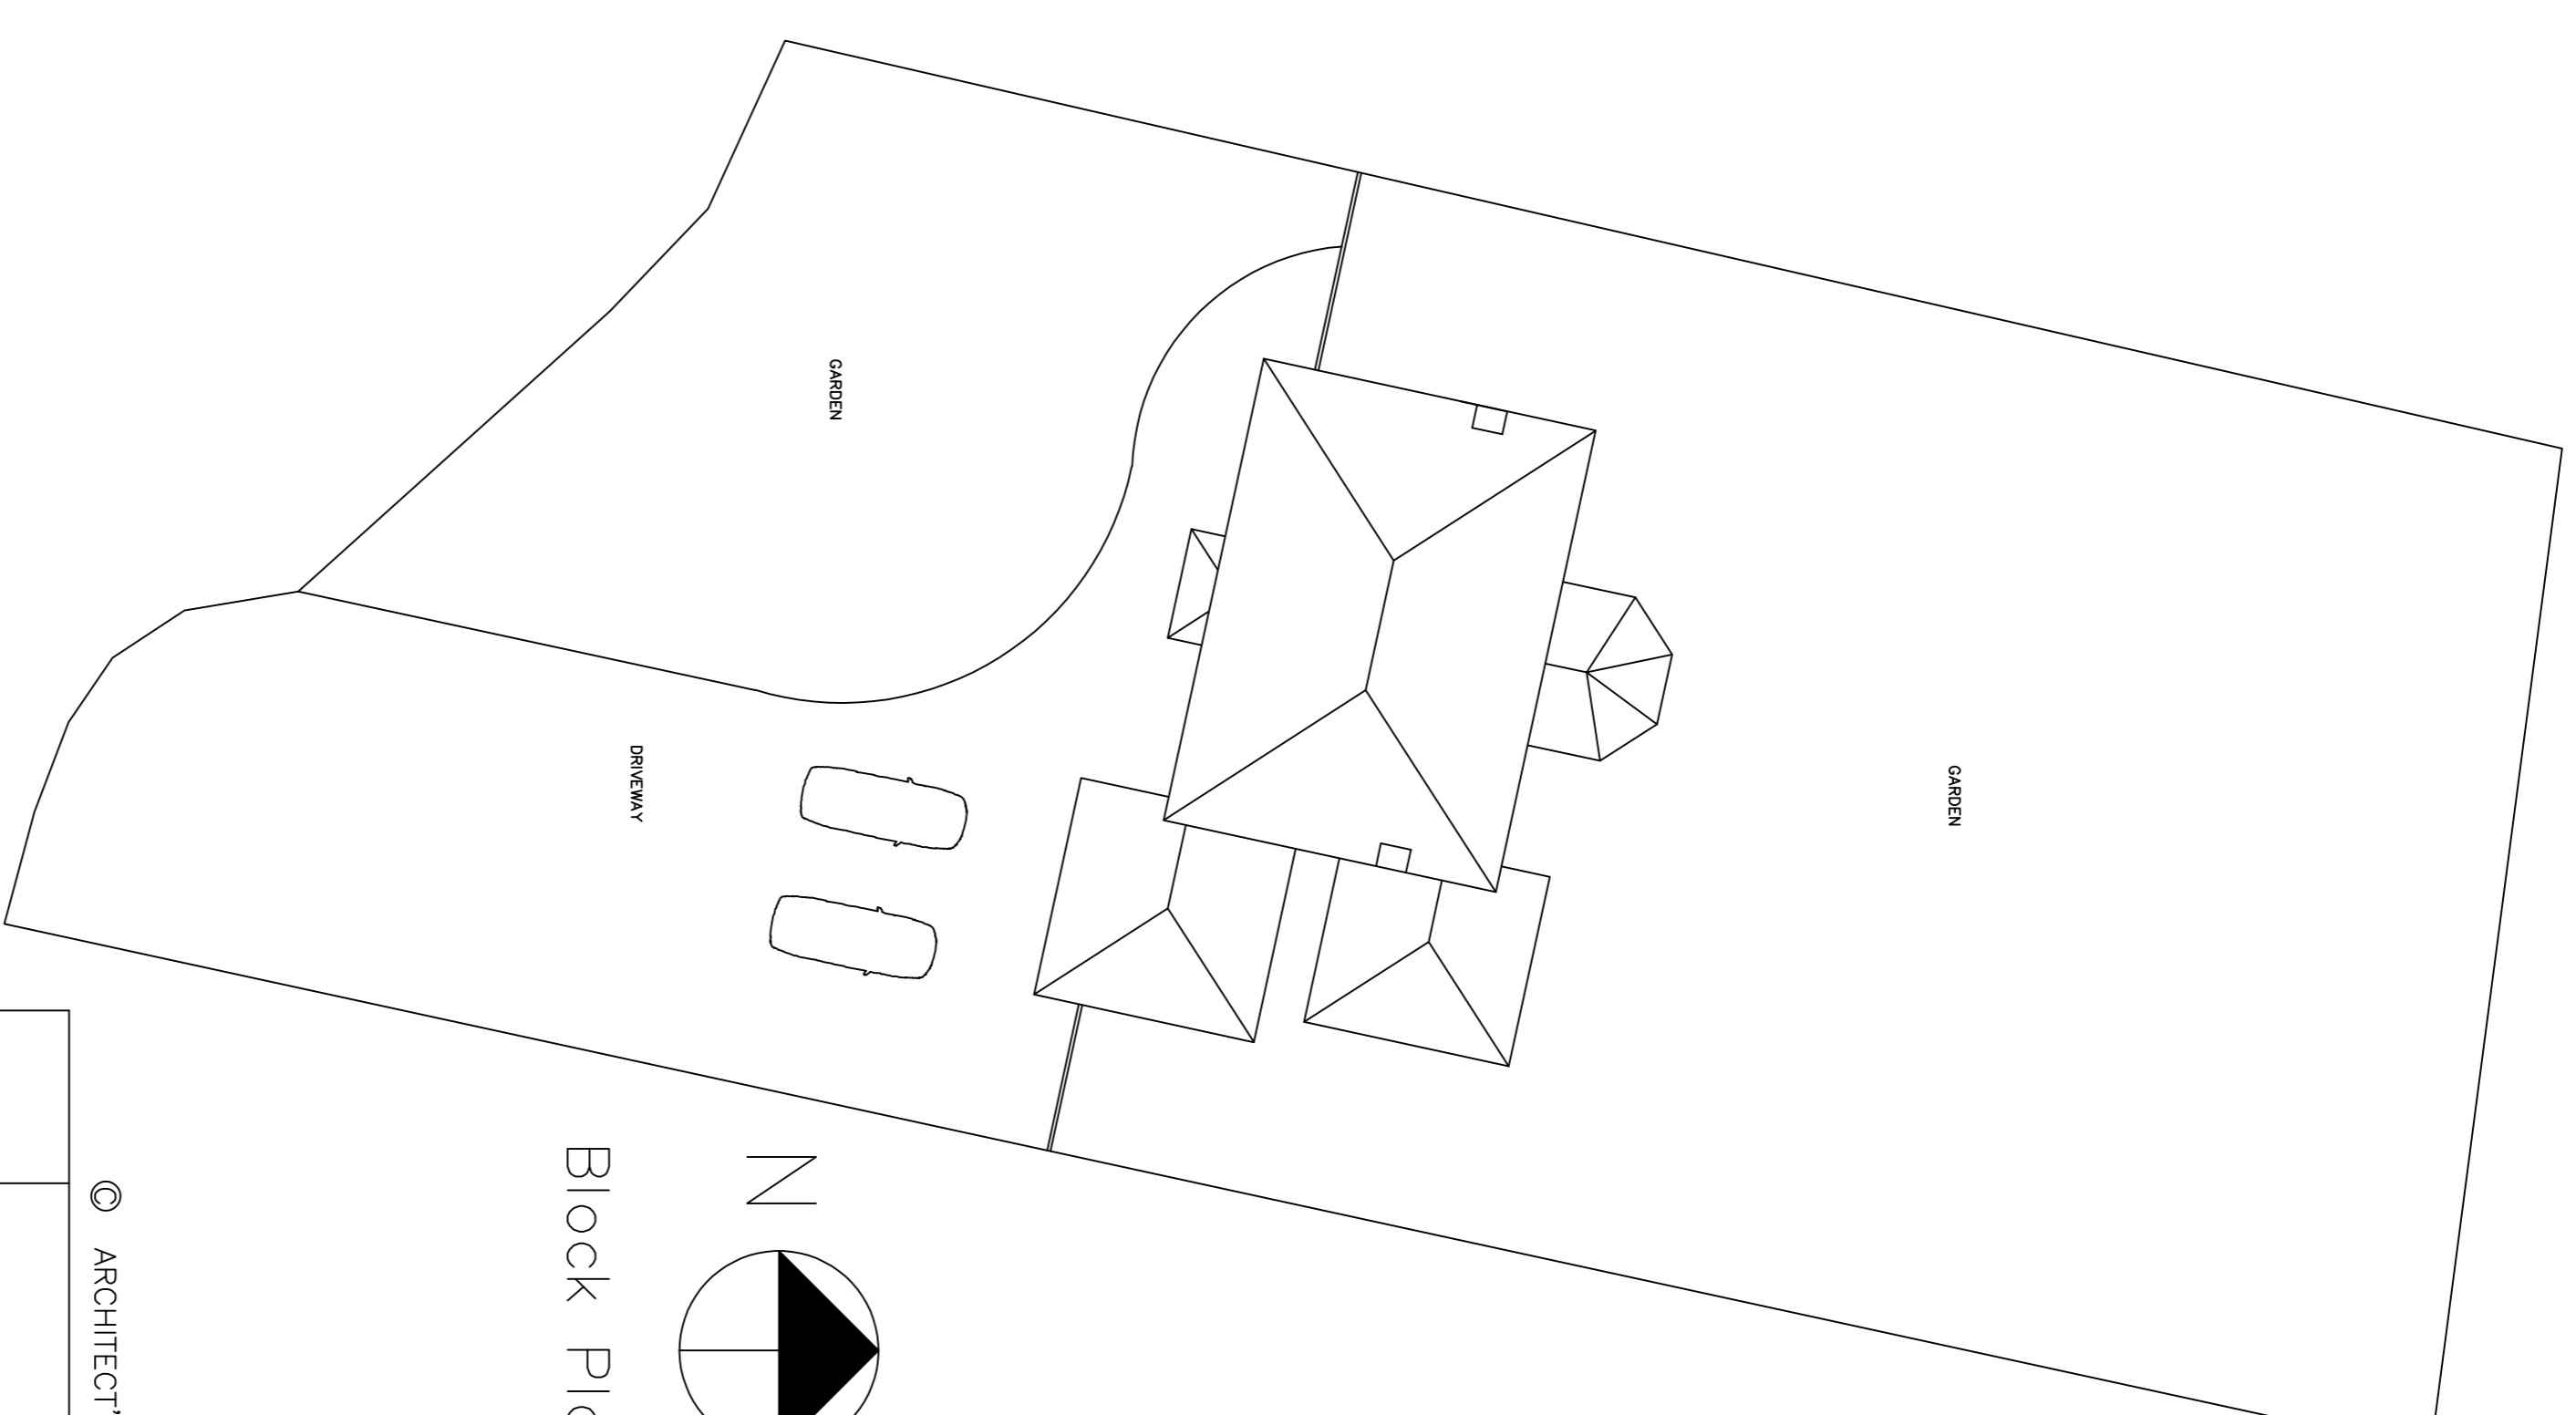

Block Plan 1:200

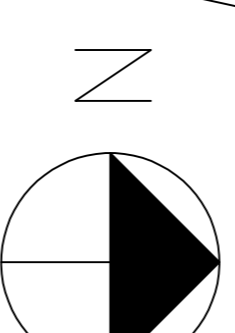

© ARCHITECT'S COPYRIGHT RETAINED

Revision	Drawing Created	08/23
Client	Amendments	Date
Mr & Mrs P Lamb		
Project Orchard House, 1 South Lodge Wood Hepscott, Morpeth, NE61 6JH		
Drawing Existing Plans and Elevations		
Project No.	Drawing No.	Scale
LOH	101	1:100 1:200

Ninette Edwards Architect

12 ALNSIDE
WHITTINGHAM
NORTHUMBERLAND
NE66 4SJ
TEL: 07843 587476
ninette@insideassociates.co.uk

0 1m 2m 3m 4m 5m
1:100 scale bar

0 1m 2m 3m 4m 5m
1:200 scale bar