




Rear Elevation 1:100

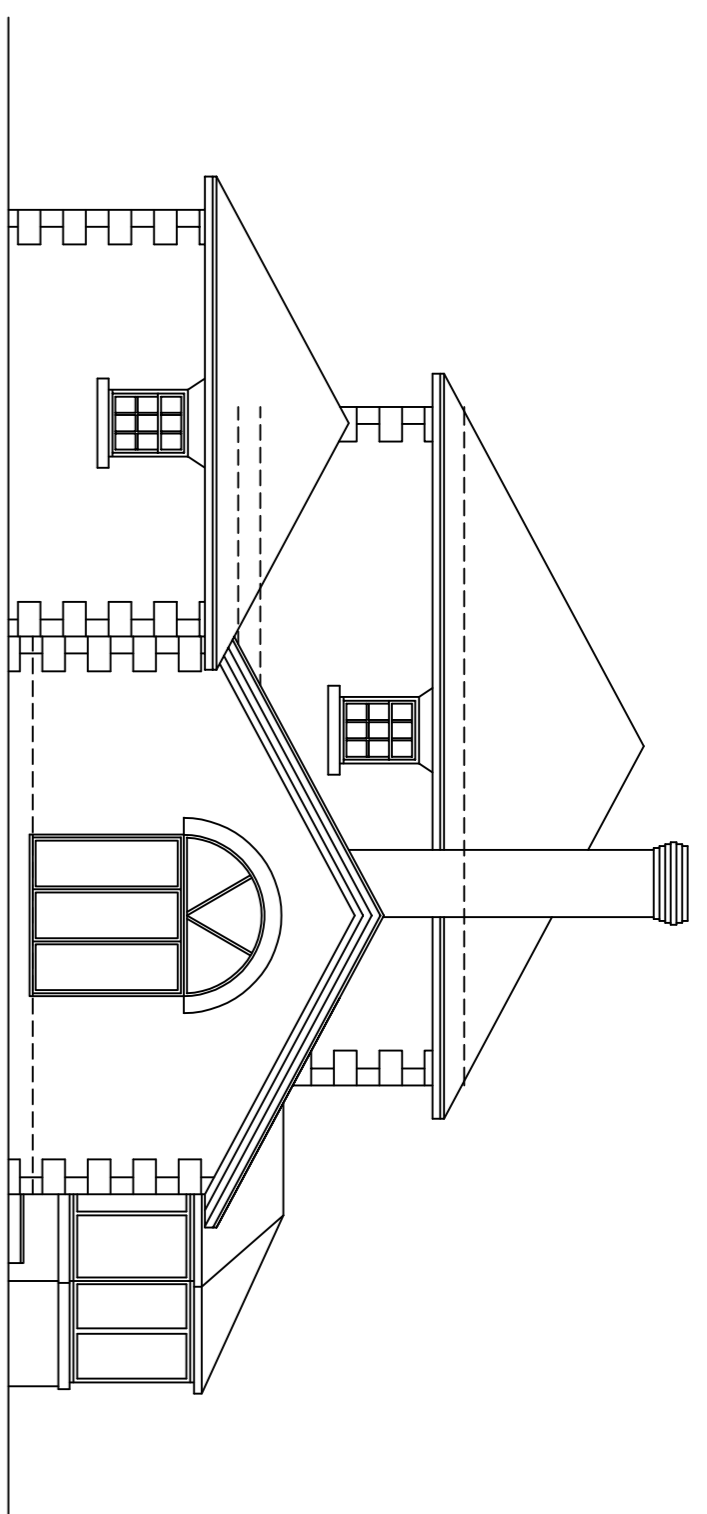


Side Elevation 1:100

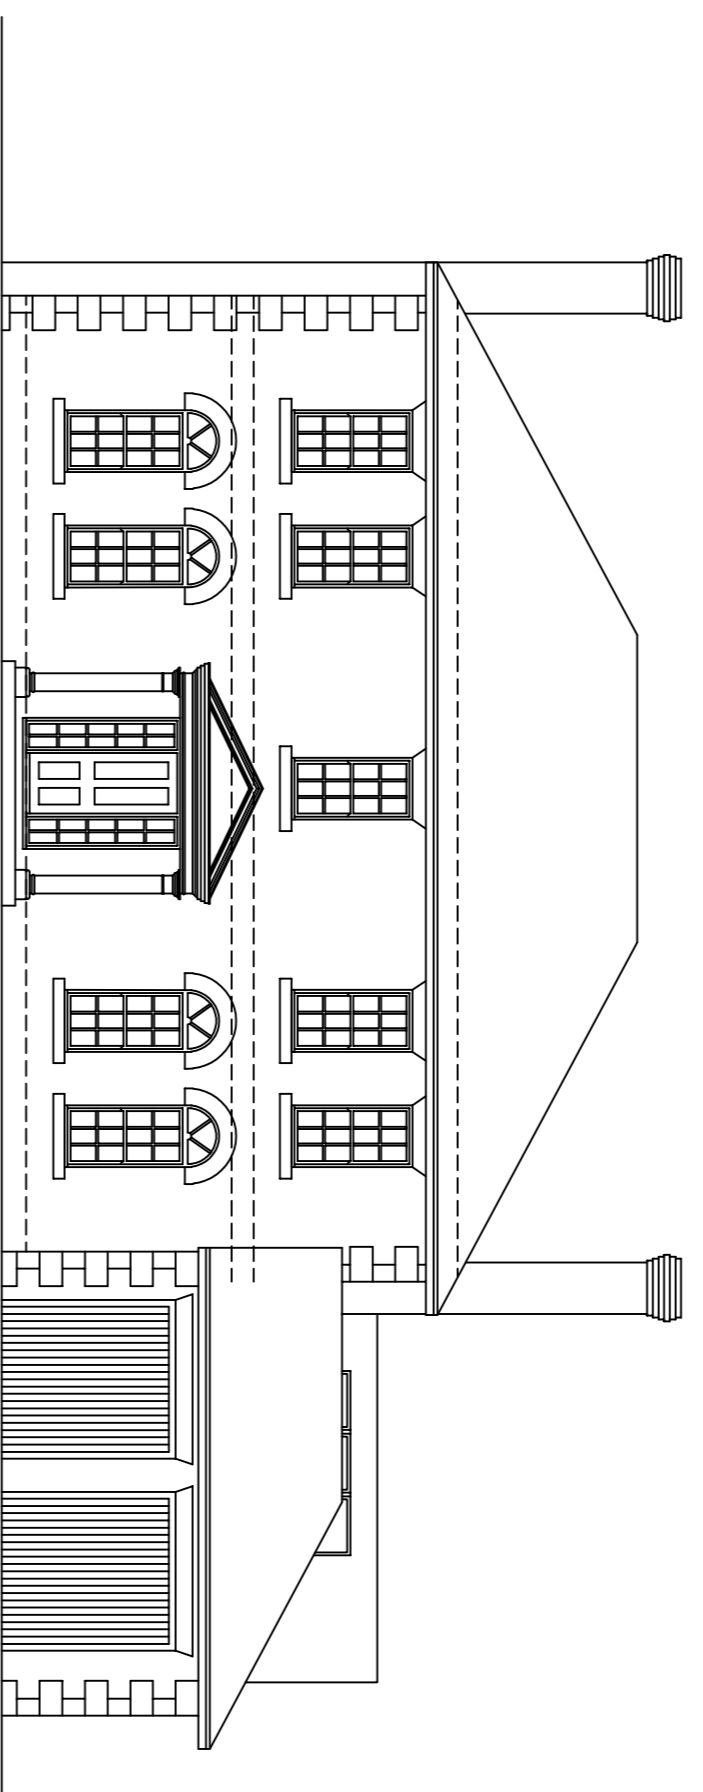


Front Elevation 1:100

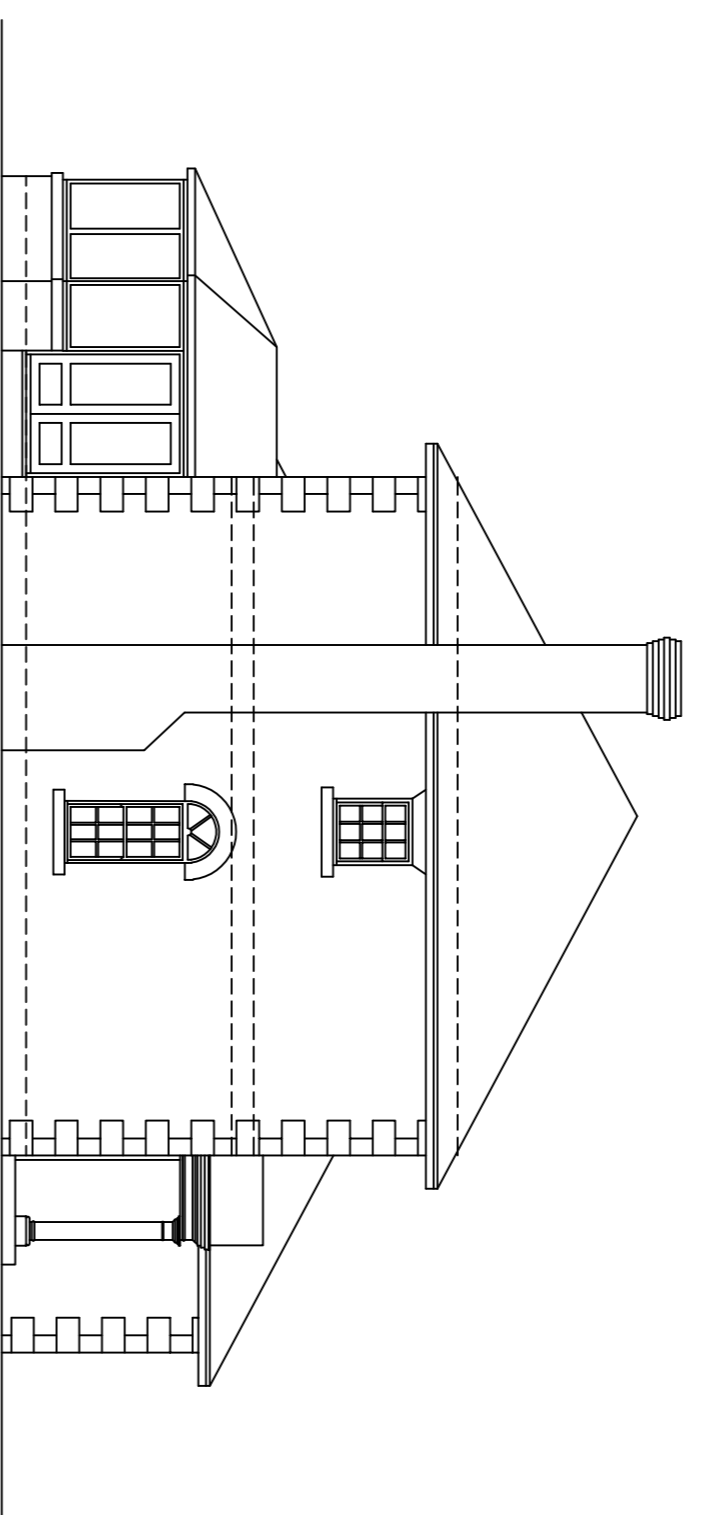


Side Elevation 1:100

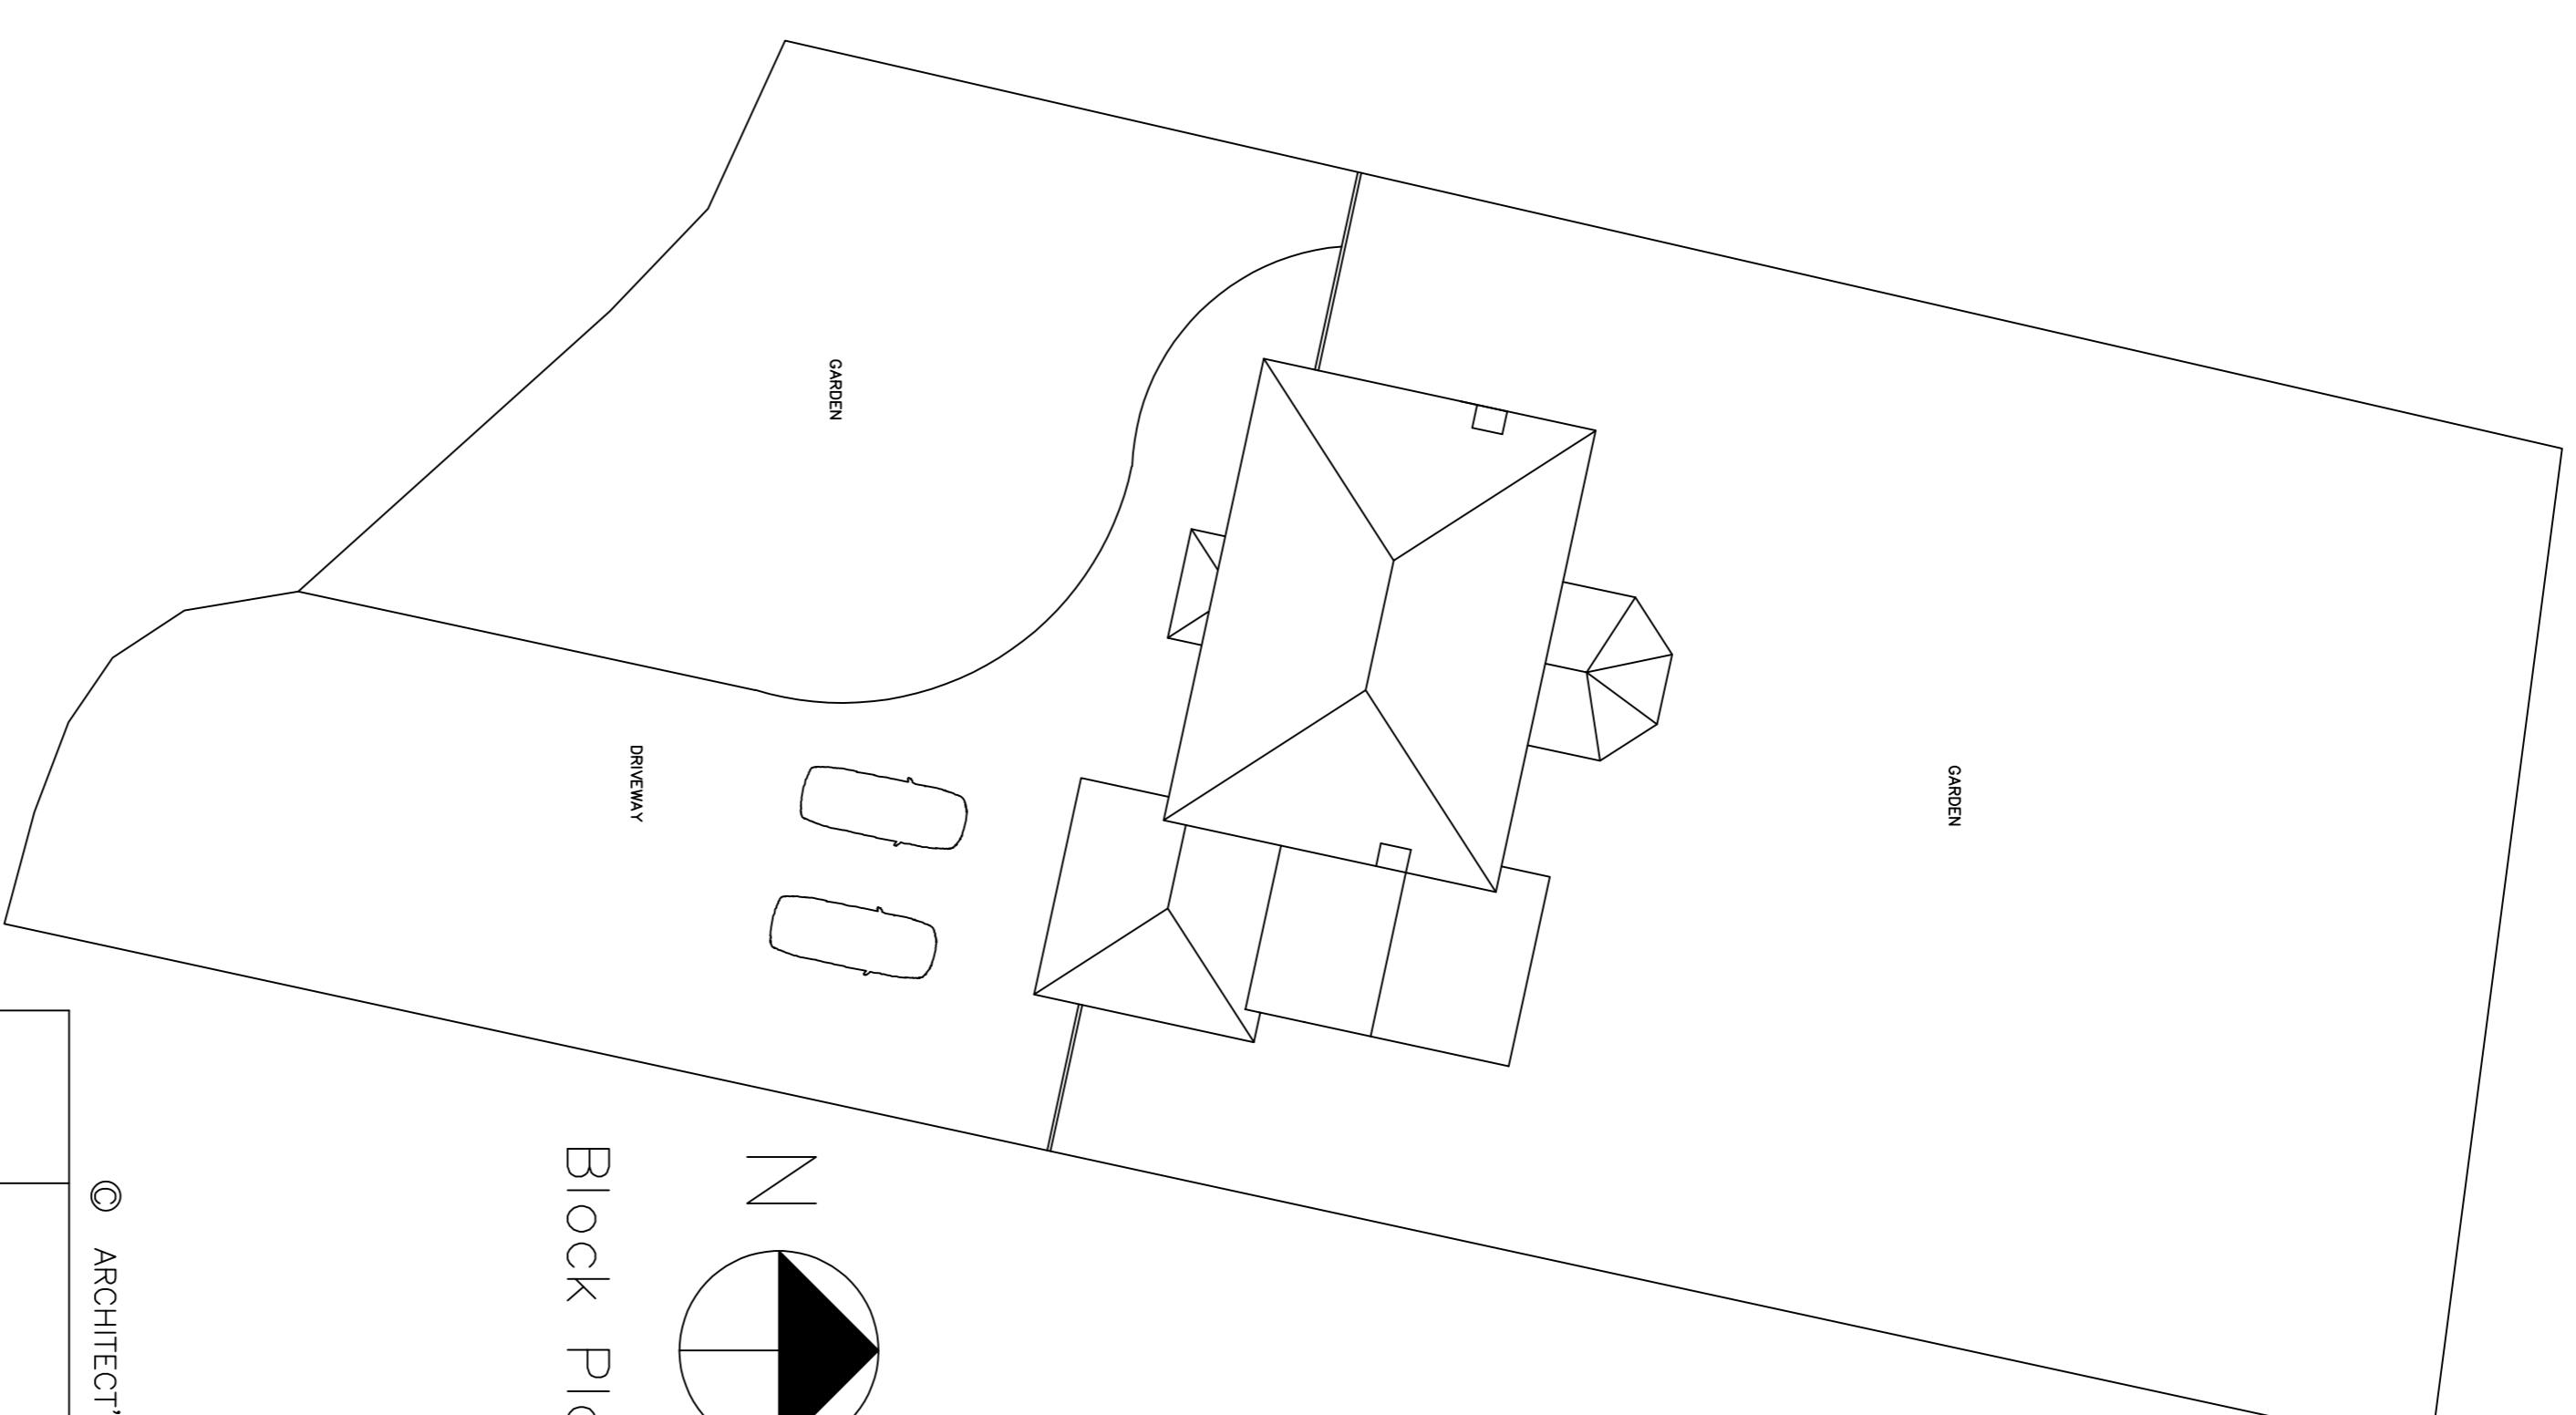



Block Plan 1:200

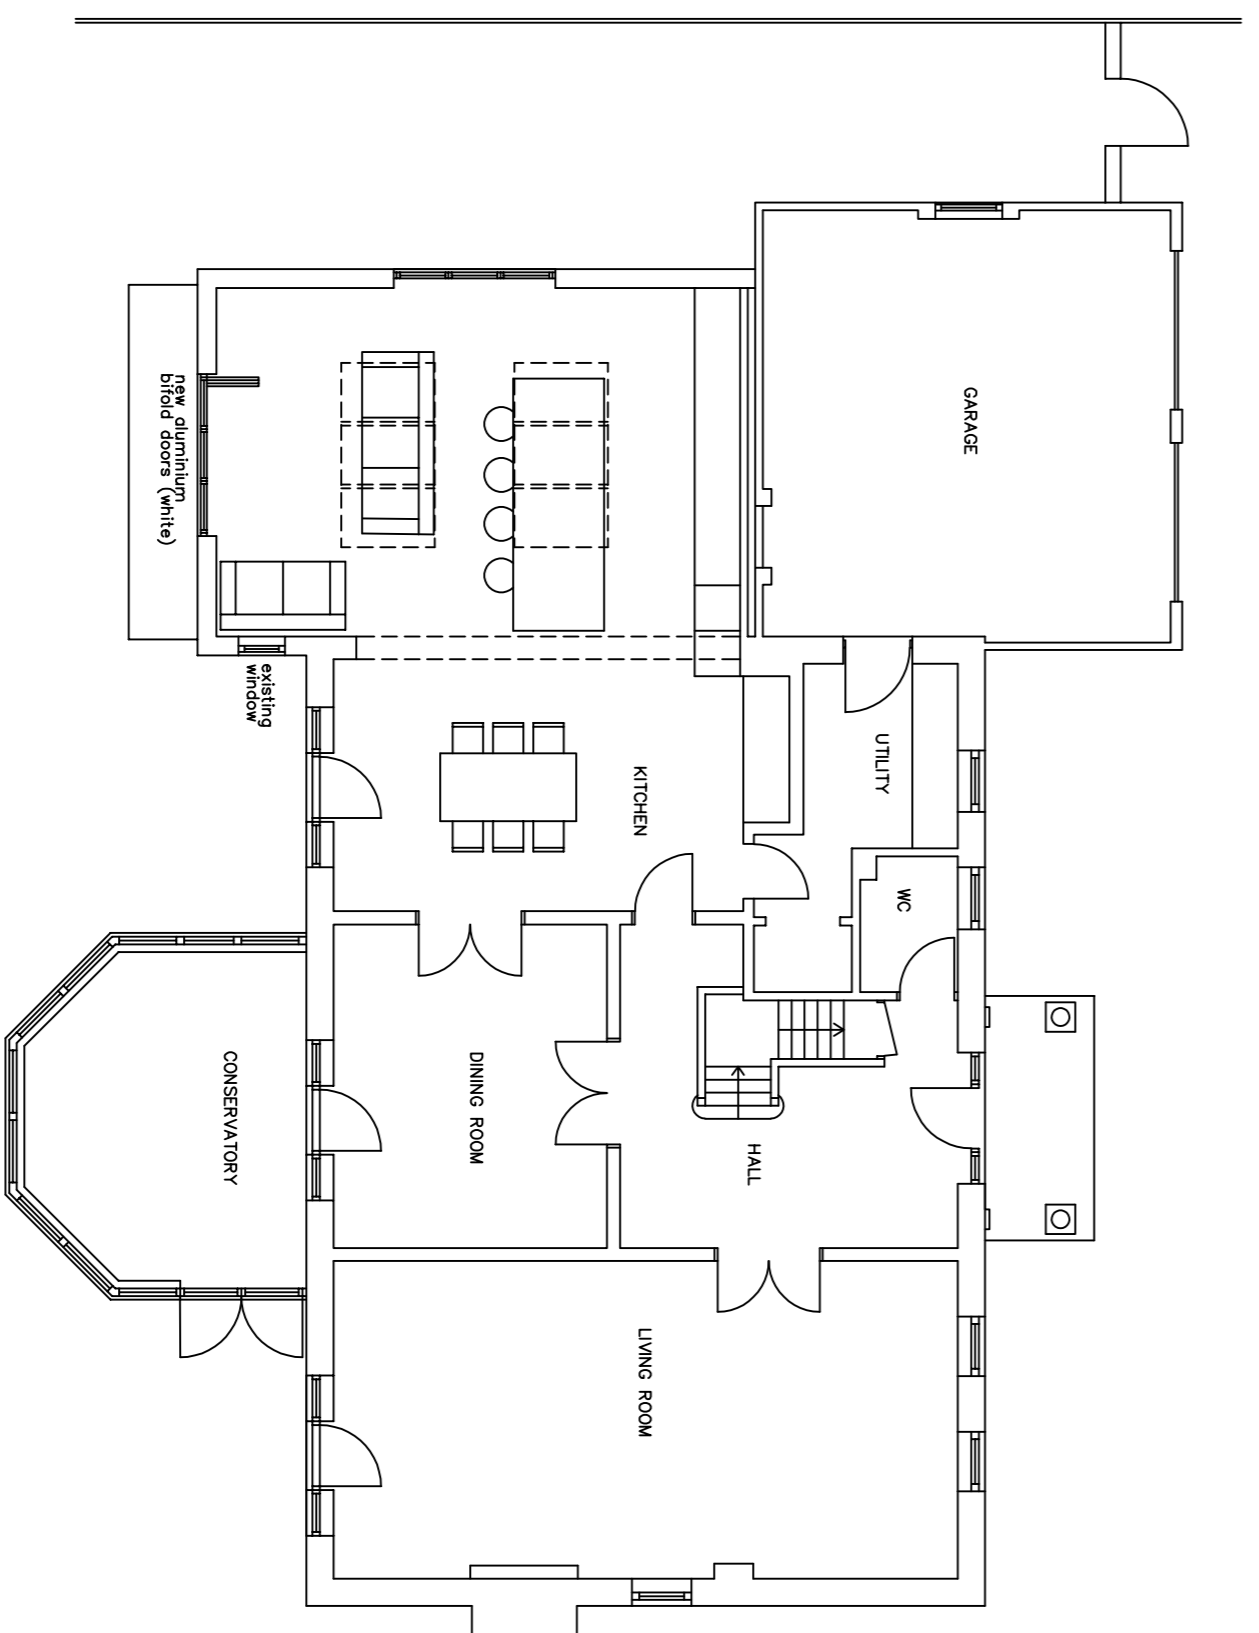

Ground Floor Plan 1:100

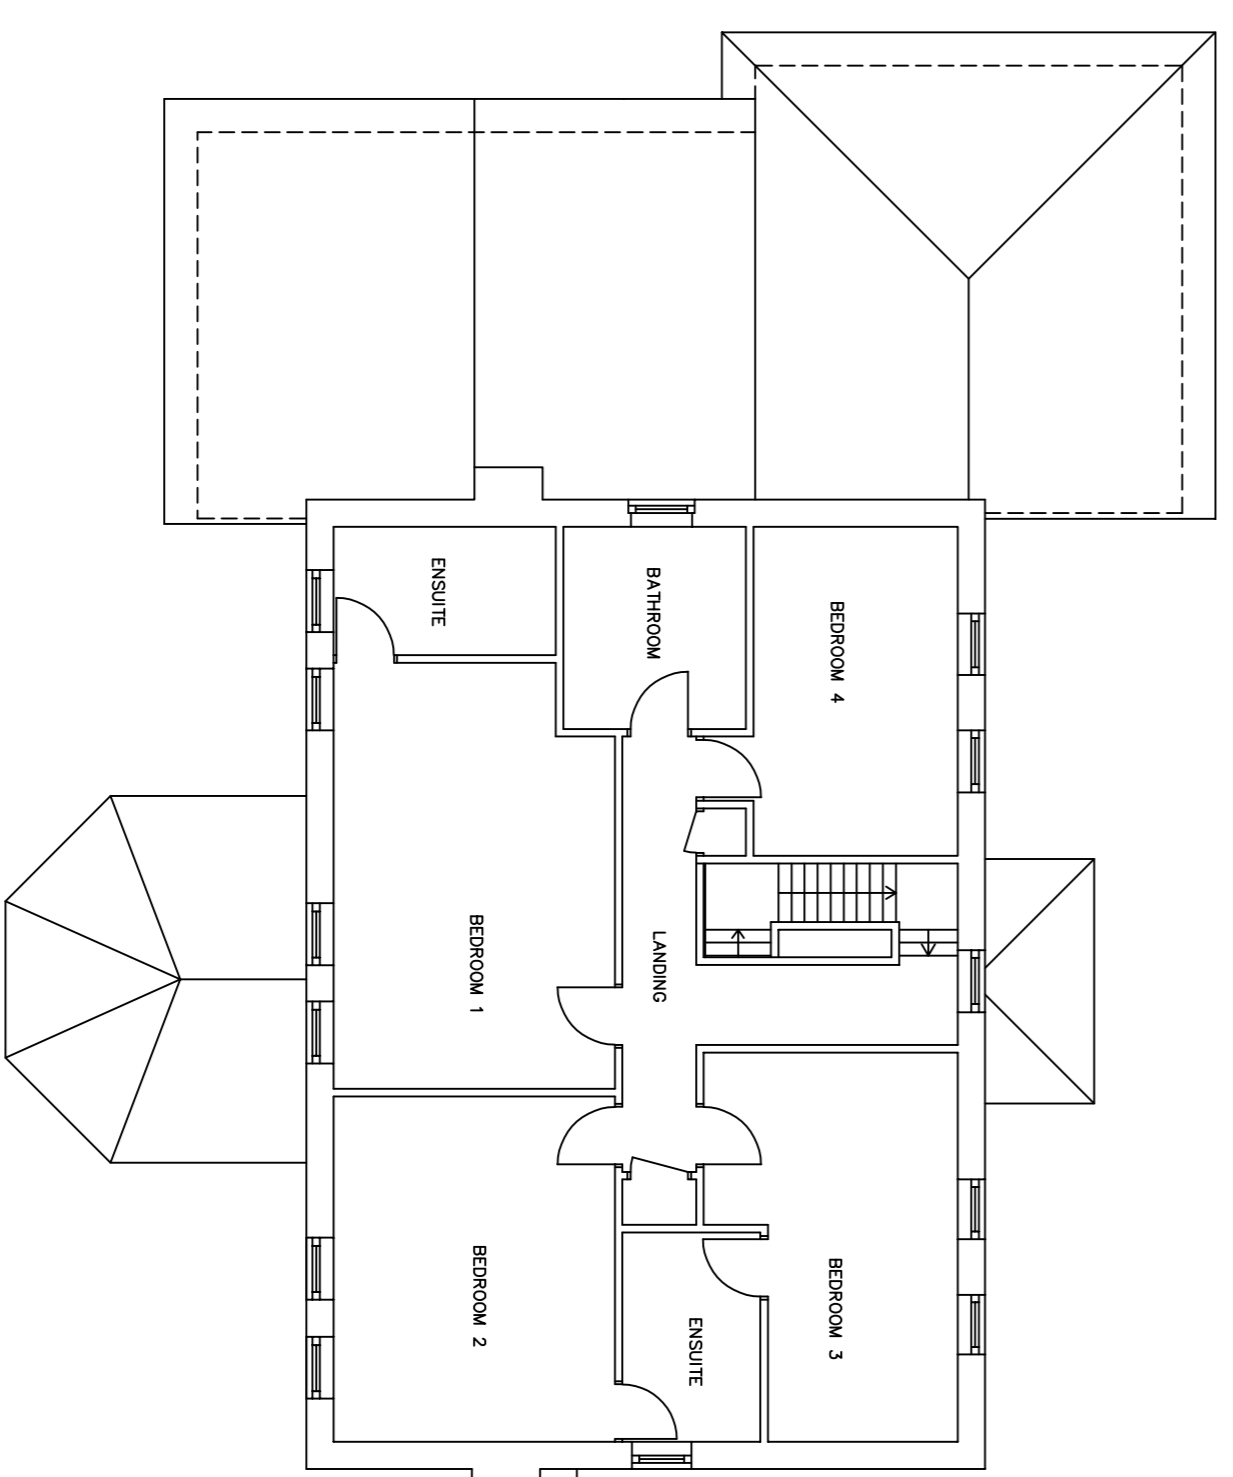

First Floor Plan 1:100

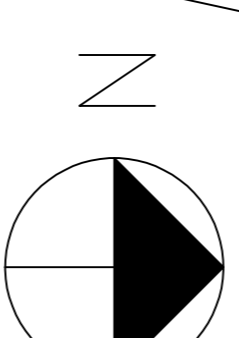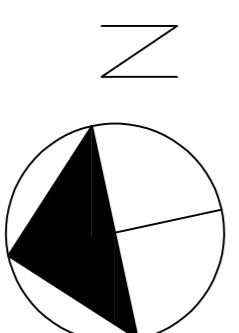

0 1m 2m 3m 4m 5m

1:100 scale bar



1:200 scale bar

© ARCHITECT'S COPYRIGHT RETAINED

Revision	Drawing Created	Amendments	Date
			08/23

Client
Mr & Mrs P Lamb

Project
Orchard House, 1 South Lodge Wood
Hepscott, Morpeth, NE61 6JH

Drawing
Proposed Plans and Elevations

Project No.	Drawing No.	Scale
LOH	201	1:100 1:200

Ninette Edwards Architect

12 ALNSIDE
WHITTINGHAM
NORTHUMBERLAND
NE66 4SJ
TEL: 07843 587476
ninette@insideassociates.co.uk